

Report all discrepancies, errors and omissions.

Verify all dimensions on site before commencing any work on site or preparing shop drawings.

All materials, components and workmanship are to comply with the relevant British Standards, Codes of Practice and appropriate manufacturers recommendations.

See relevant drawings for all specialist work.

This drawing and design are copyright of James Clague Architects Ltd, company registration number 8664802

Rev	Date	Description
-----	------	-------------

Key

 Demolition Line

Project Title

Mr and Mrs R Norris
Paines Farm
Row Dow Lane
Sevenoaks
TN15 6XN

Drawing Description

Proposed Porch Detail

Scale

1:20 at A3

Date

July 21

Drawn By


EN

JAMES CLAGUE
ARCHITECTS

40 / 41 Castle Row
Canterbury, Kent CT1 2QY
T: 01227 649 073
E: info@jamesclague.co.uk
W: jamesclague.co.uk

Drawing Number
21190_2310

Revision
-

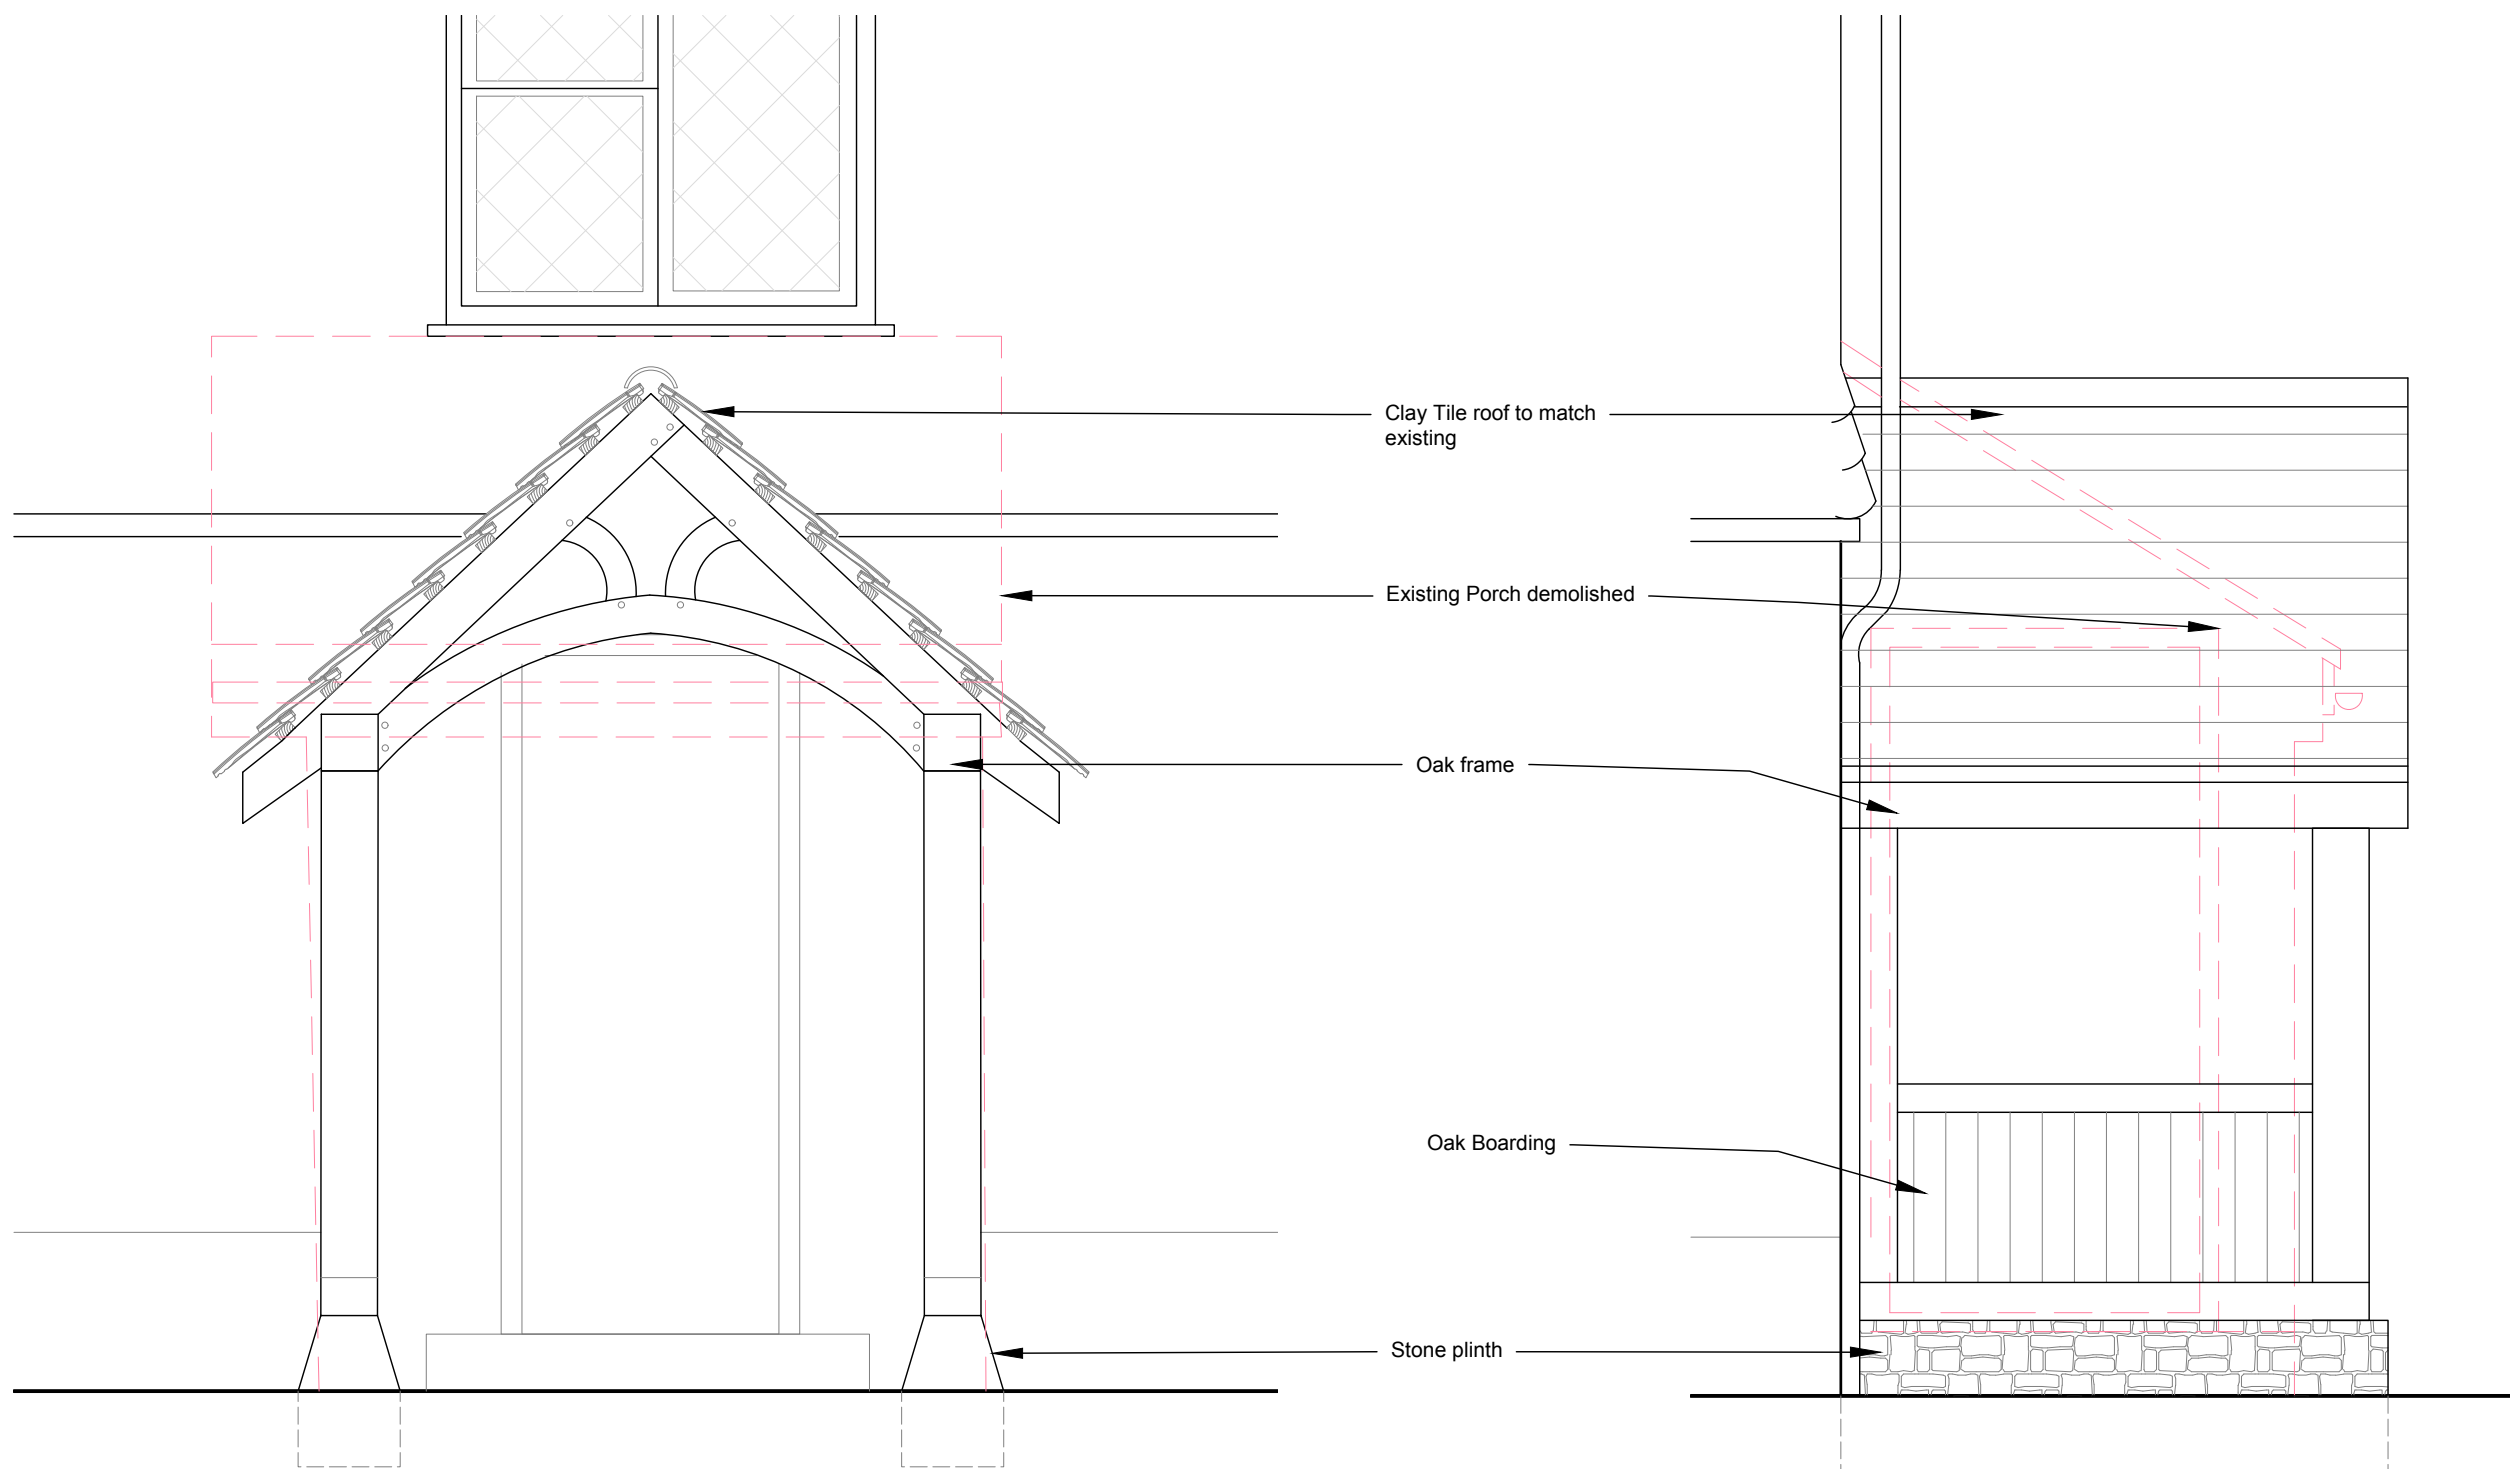

Front Elevation

Side Elevation



1:20 Scale Bar