


1 LOCATION PLAN 1 : 1250

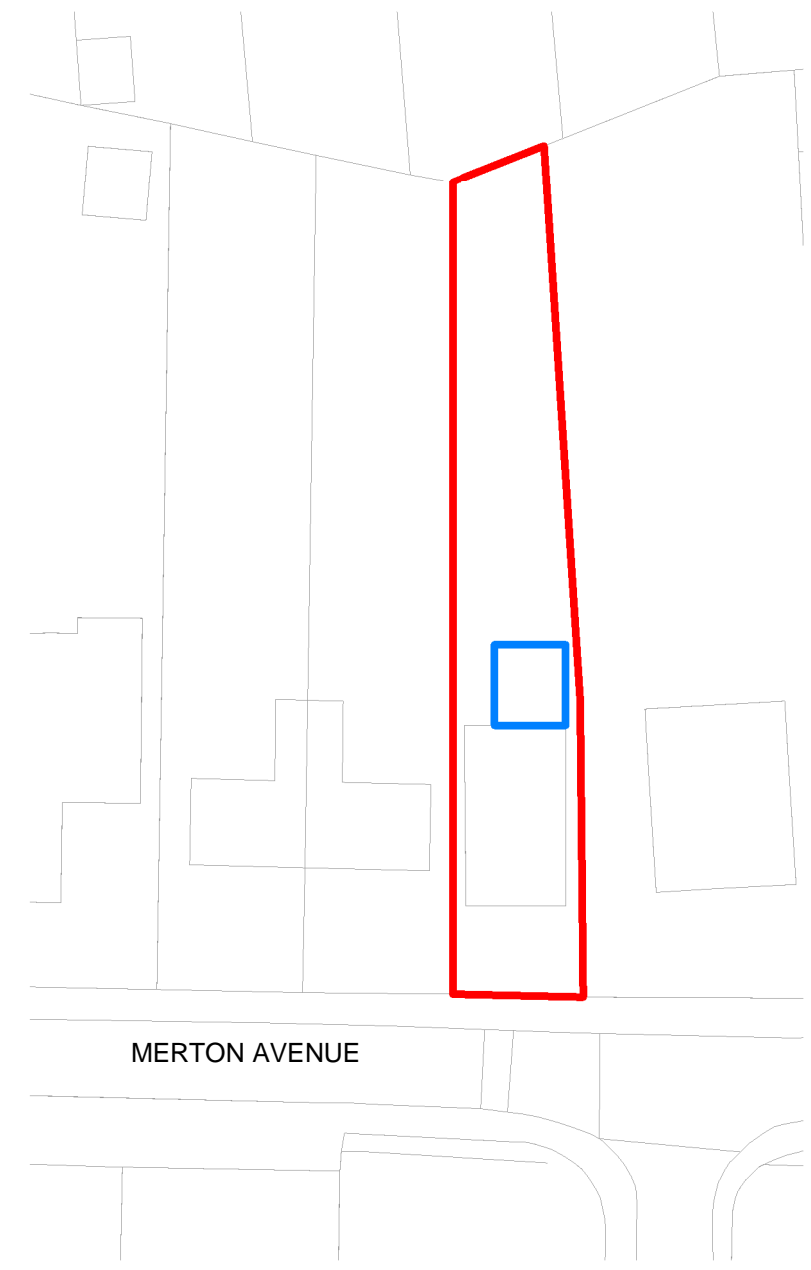

2 SITE PLAN 1 : 500

rev	revision details	date
A	For Information	03/08/21
B	For Planning	10/08/21

NOTES:
 THIS DRAWING IS INDICATIVE ONLY AND MUST NOT BE REPRODUCED WITHOUT PERMISSION.
 THIS DRAWING IS FOR PLANNING PURPOSES ONLY AND MUST NOT BE USED FOR ANY OTHER PURPOSES.
 THE CONTRACTOR IS RESPONSIBLE FOR CHECKING DIMENSIONS ON SITE PRIOR TO BUILDING OR FABRICATION.

SCALE 1: 20

 SCALE 1: 50

 SCALE 1: 500

 SCALE 1: 1250

Key
 Site boundary
 Development area
 NORTH



key	risk

Job title
15 Merton Avenue, Hartley, DA3 7EB

drawing title
Location and Site Plan

job no. 33	drawing no. 100	revision B
scale @A3	Issued to ML	Drawn by ALC