


rev	revision details	date
A	For Information	03/08/21
B	For Planning	10/08/21
C	For Planning	11/08/21



1 Proposed Front Elevation 1 : 50

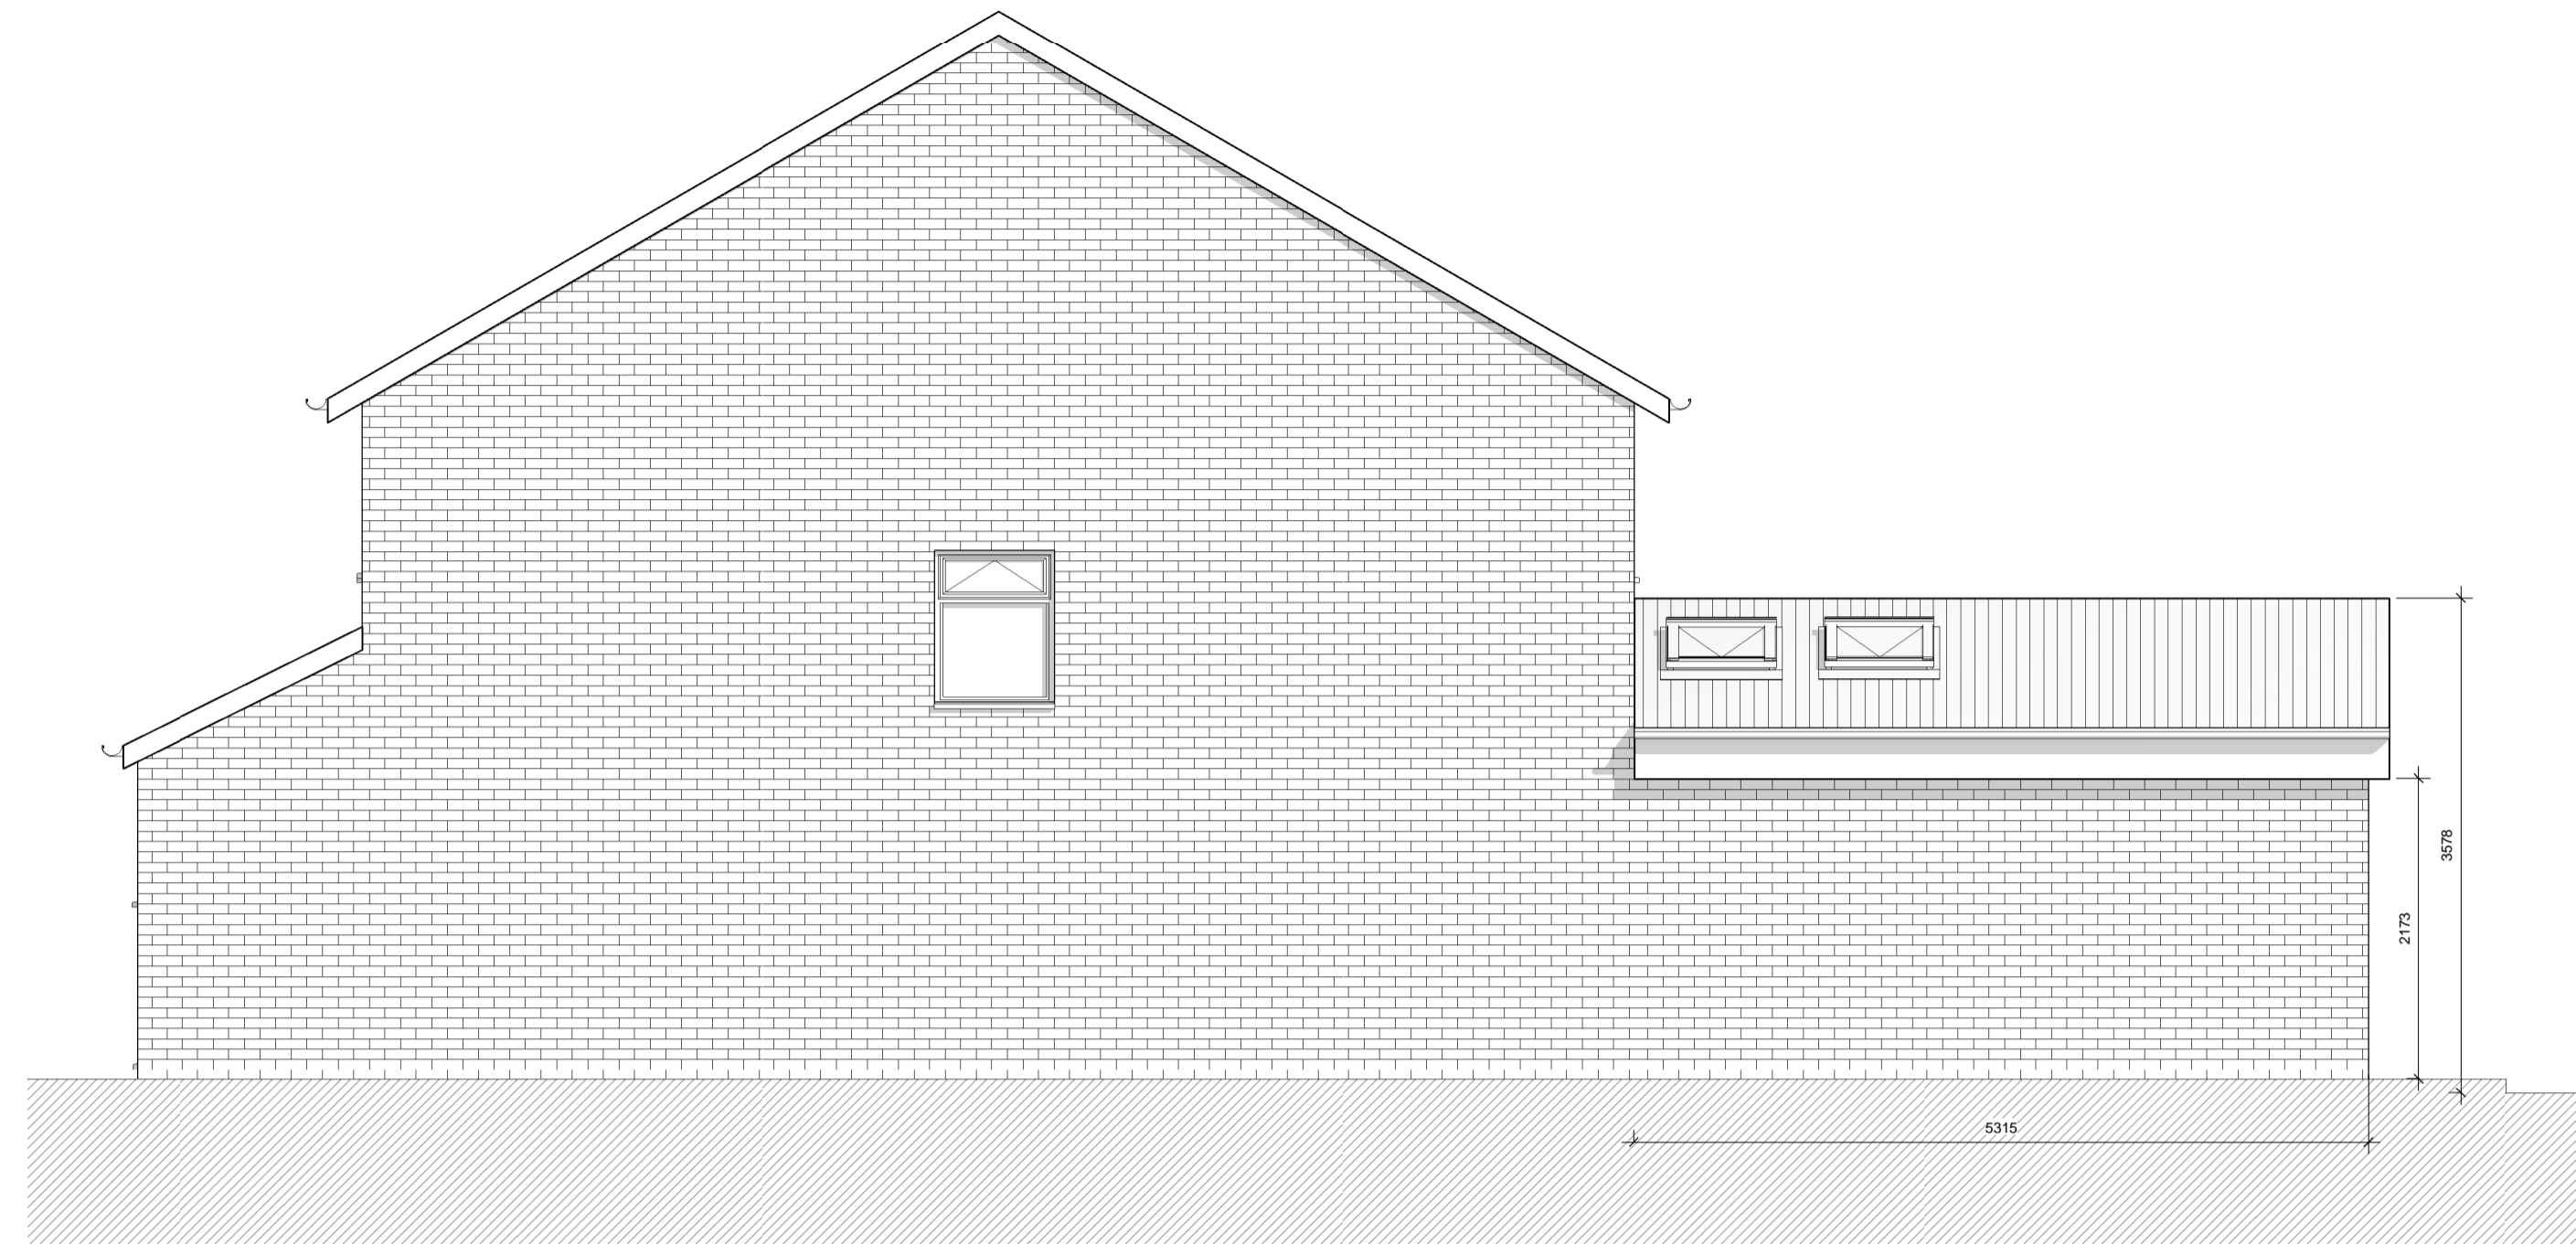

3 Proposed Side Elevation 1 1 : 50




2 Proposed Rear Elevation 1 : 50



4 Proposed Side Elevation 2 1 : 50

NOTES:
 THIS DRAWING IS INDICATIVE ONLY AND MUST NOT BE REPRODUCED WITHOUT PERMISSION.
 THIS DRAWING IS FOR PLANNING PURPOSES ONLY AND MUST NOT BE USED FOR ANY OTHER PURPOSES.
 THE CONTRACTOR IS RESPONSIBLE FOR CHECKING DIMENSIONS ON SITE PRIOR TO BUILDING OR FABRICATION.

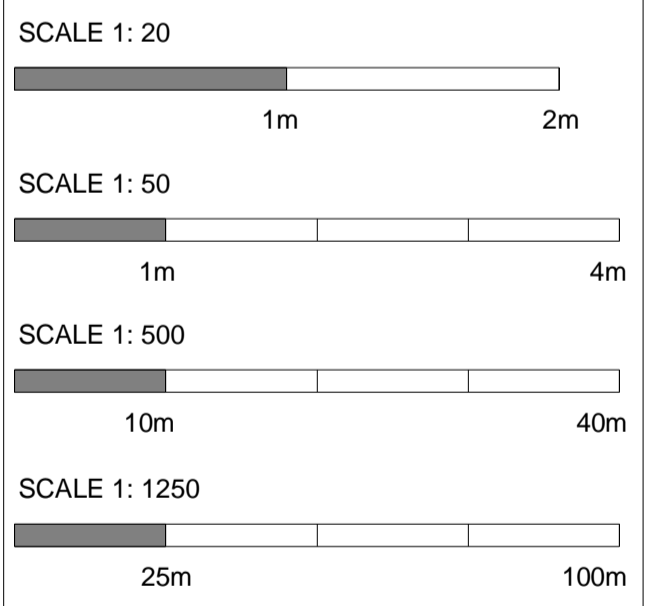

key risk

Job title
 15 Merton Avenue, Hartley, DA3 7EB

drawing title
 Proposed Elevation and Section

job no. 33	drawing no. 104	revision C
scale @A1	Issued to ML	Drawn by ALC