



rev	revision details	date
A	For Information	03/08/21
B	For Planning	10/08/21



1 Existing Ground floor plan 1 : 50

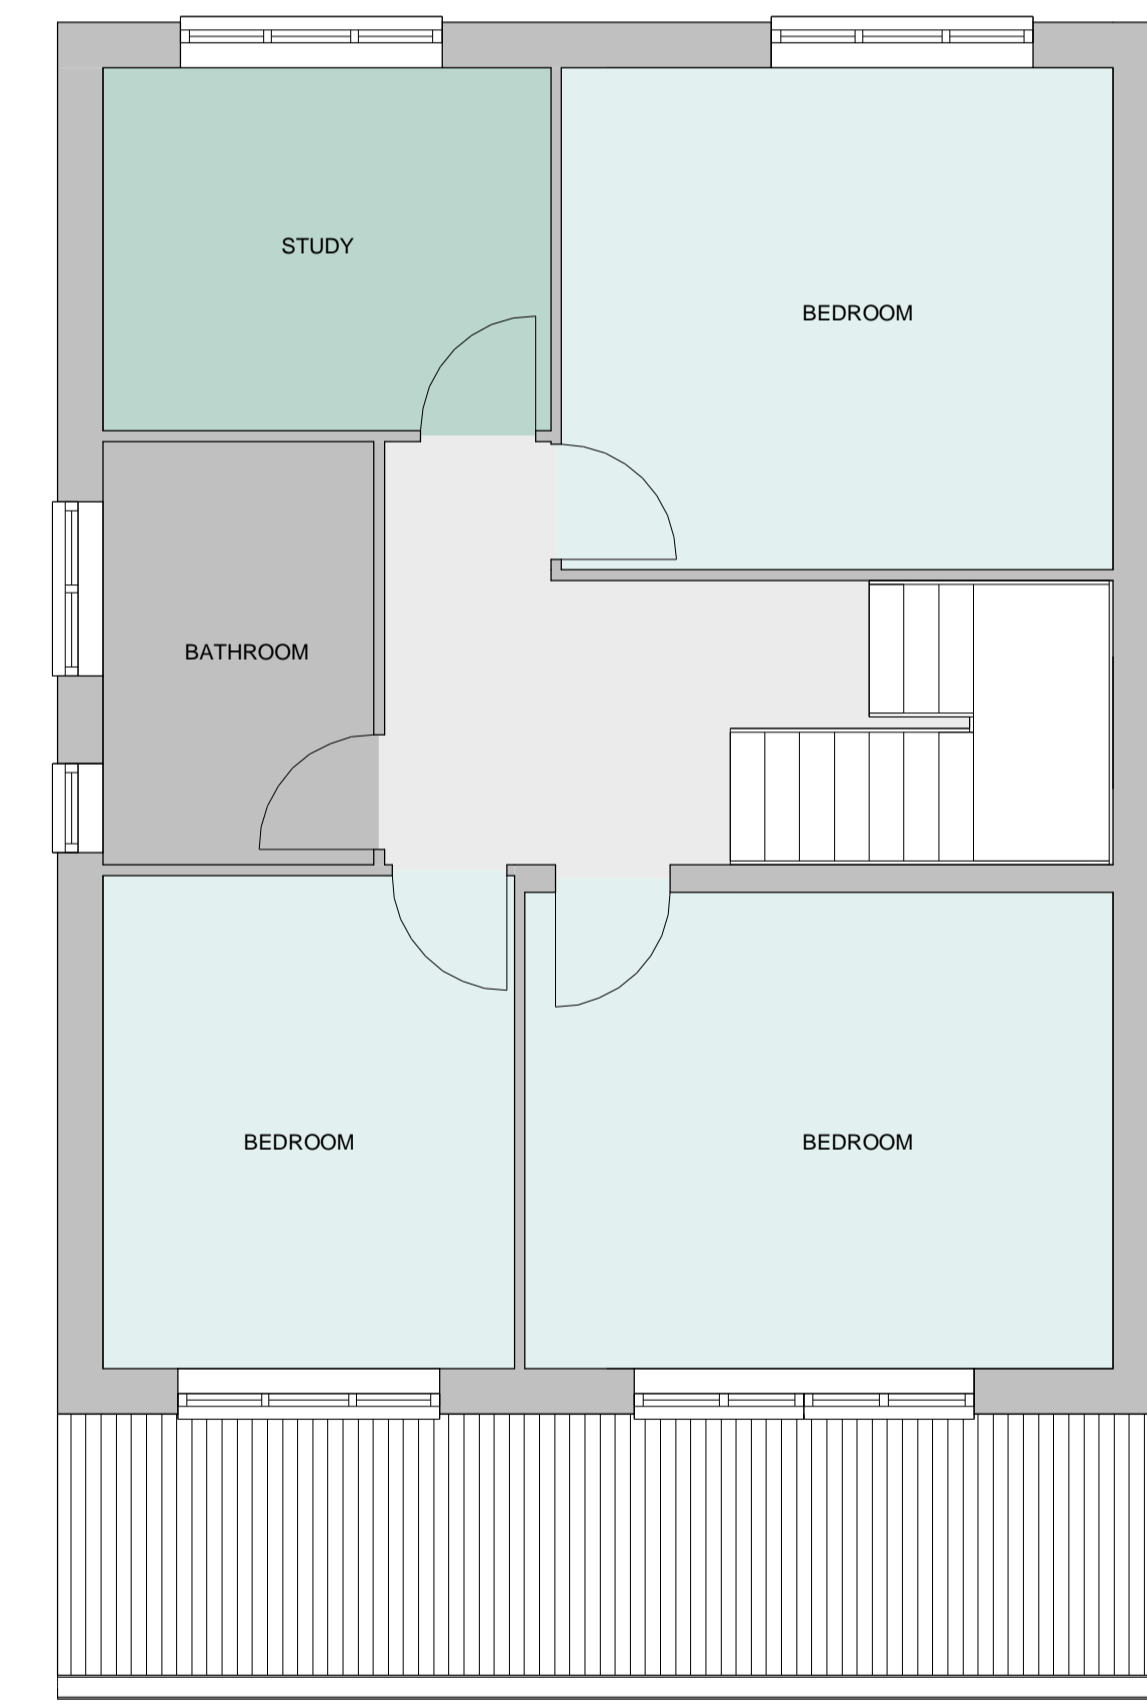

2 Existing First floor plan 1 : 50

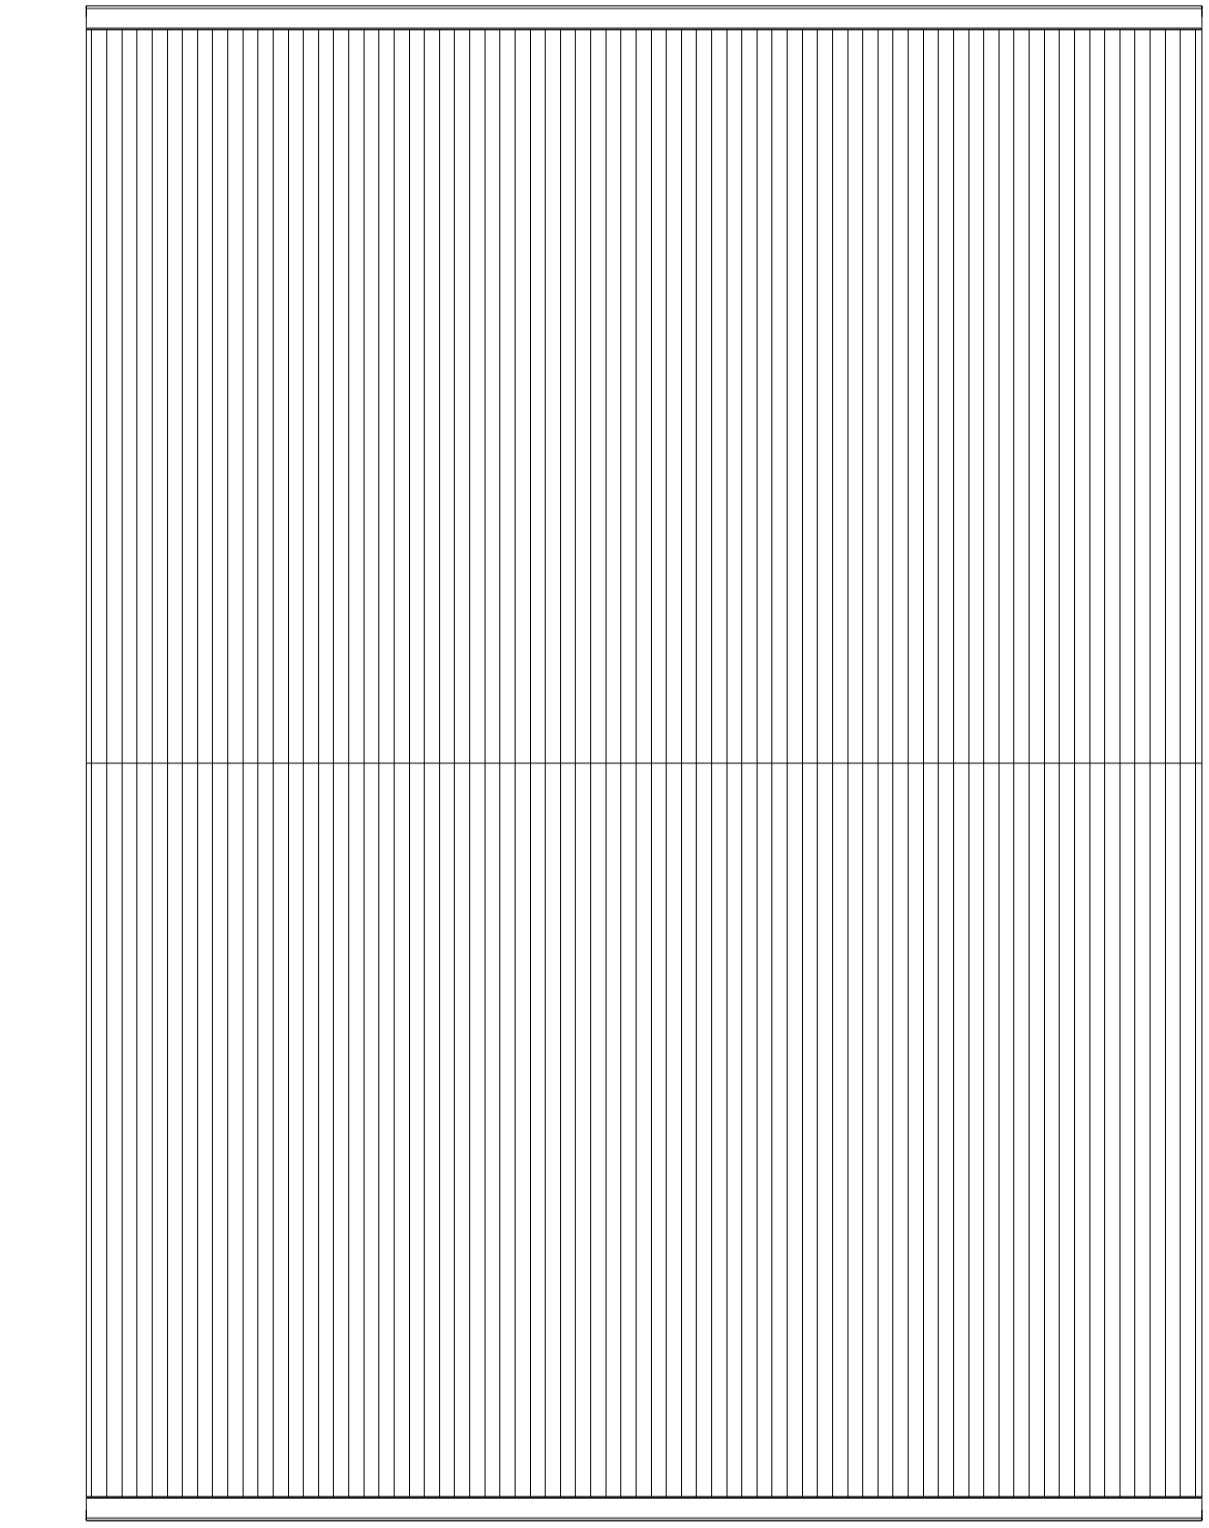

4 Existing Roof plan 1 : 50

FRONT VIEW OF THE HOUSE



REAR VIEW OF THE HOUSE



NOTES:
 THIS DRAWING IS INDICATIVE ONLY AND MUST NOT BE REPRODUCED WITHOUT PERMISSION.
 THIS DRAWING IS FOR PLANNING PURPOSES ONLY AND MUST NOT BE USED FOR ANY OTHER PURPOSES.
 THE CONTRACTOR IS RESPONSIBLE FOR CHECKING DIMENSIONS ON SITE PRIOR TO BUILDING OR FABRICATION.

SCALE 1: 20

1m 2m

SCALE 1: 50

1m 4m

SCALE 1: 500

10m 40m

SCALE 1: 1250

25m 100m



key	risk	
Job title 15 Merton Avenue, Hartley, DA3 7EB		
drawing title Existing Floor Plans		
job no. 33	drawing no. 101	revision B
scale @A1	Issued to ML	Drawn by ALC