



rev	revision details	date
A	For Information	03/08/21
B	For Planning	10/08/21

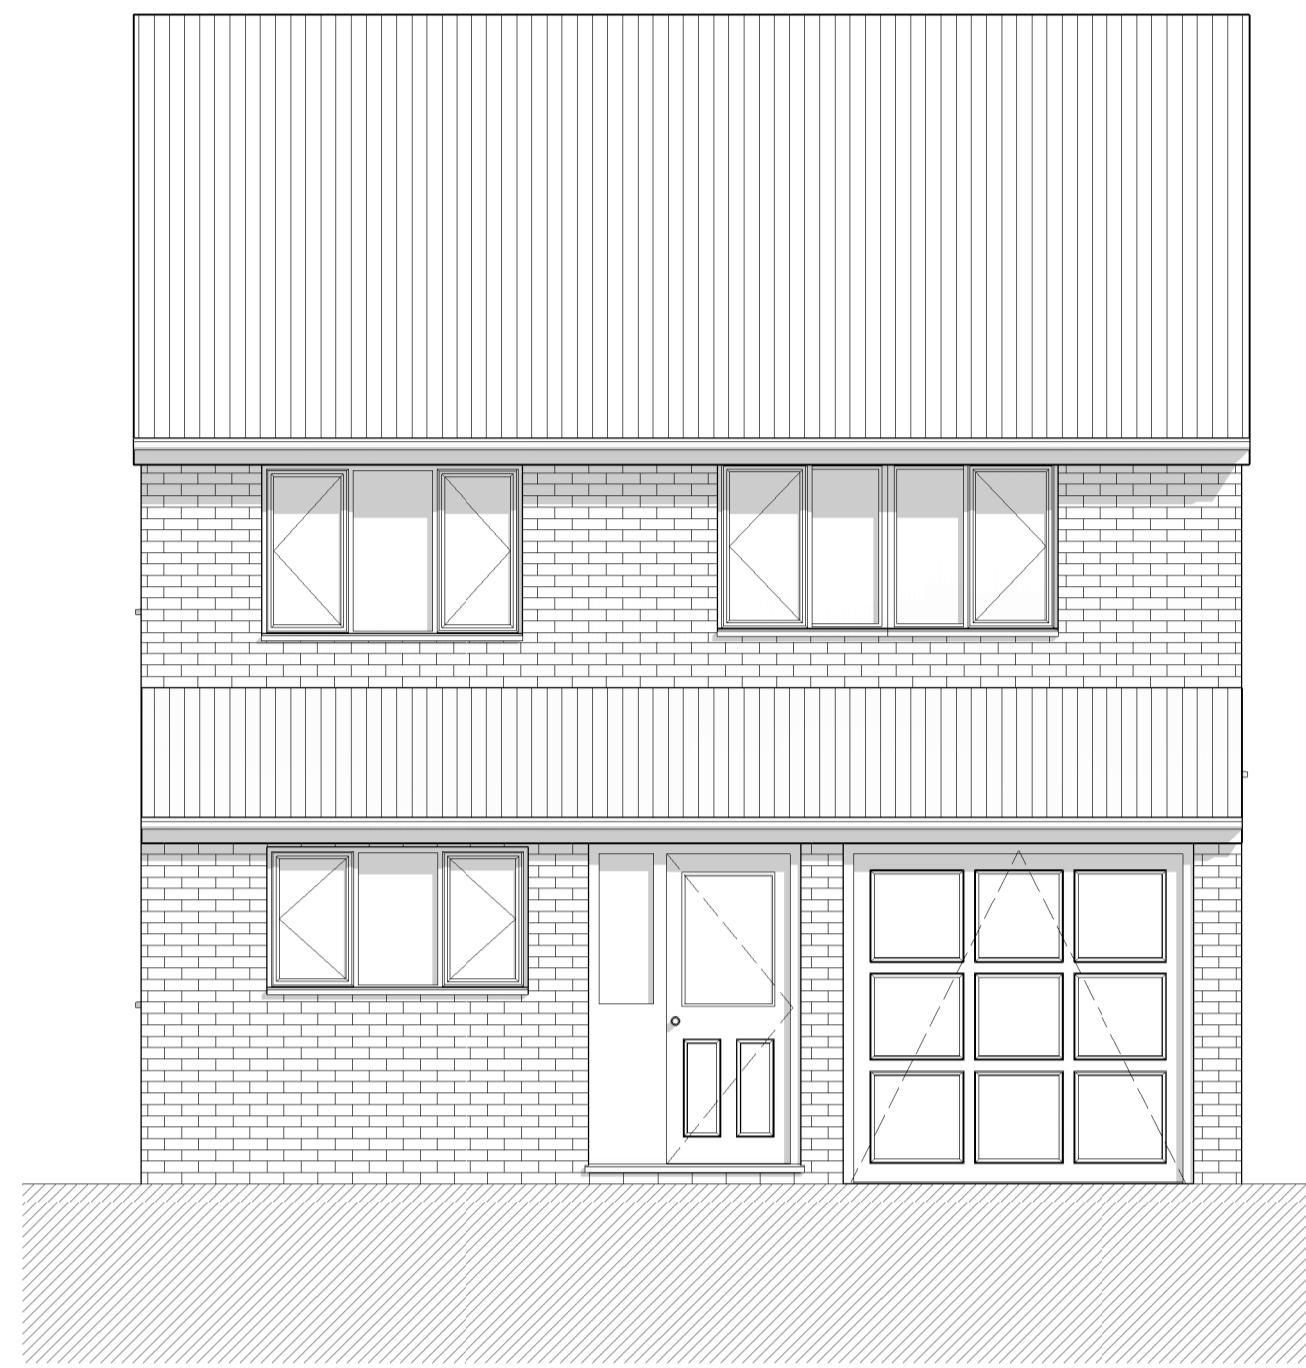


1 Existing Front Elevation 1 : 50

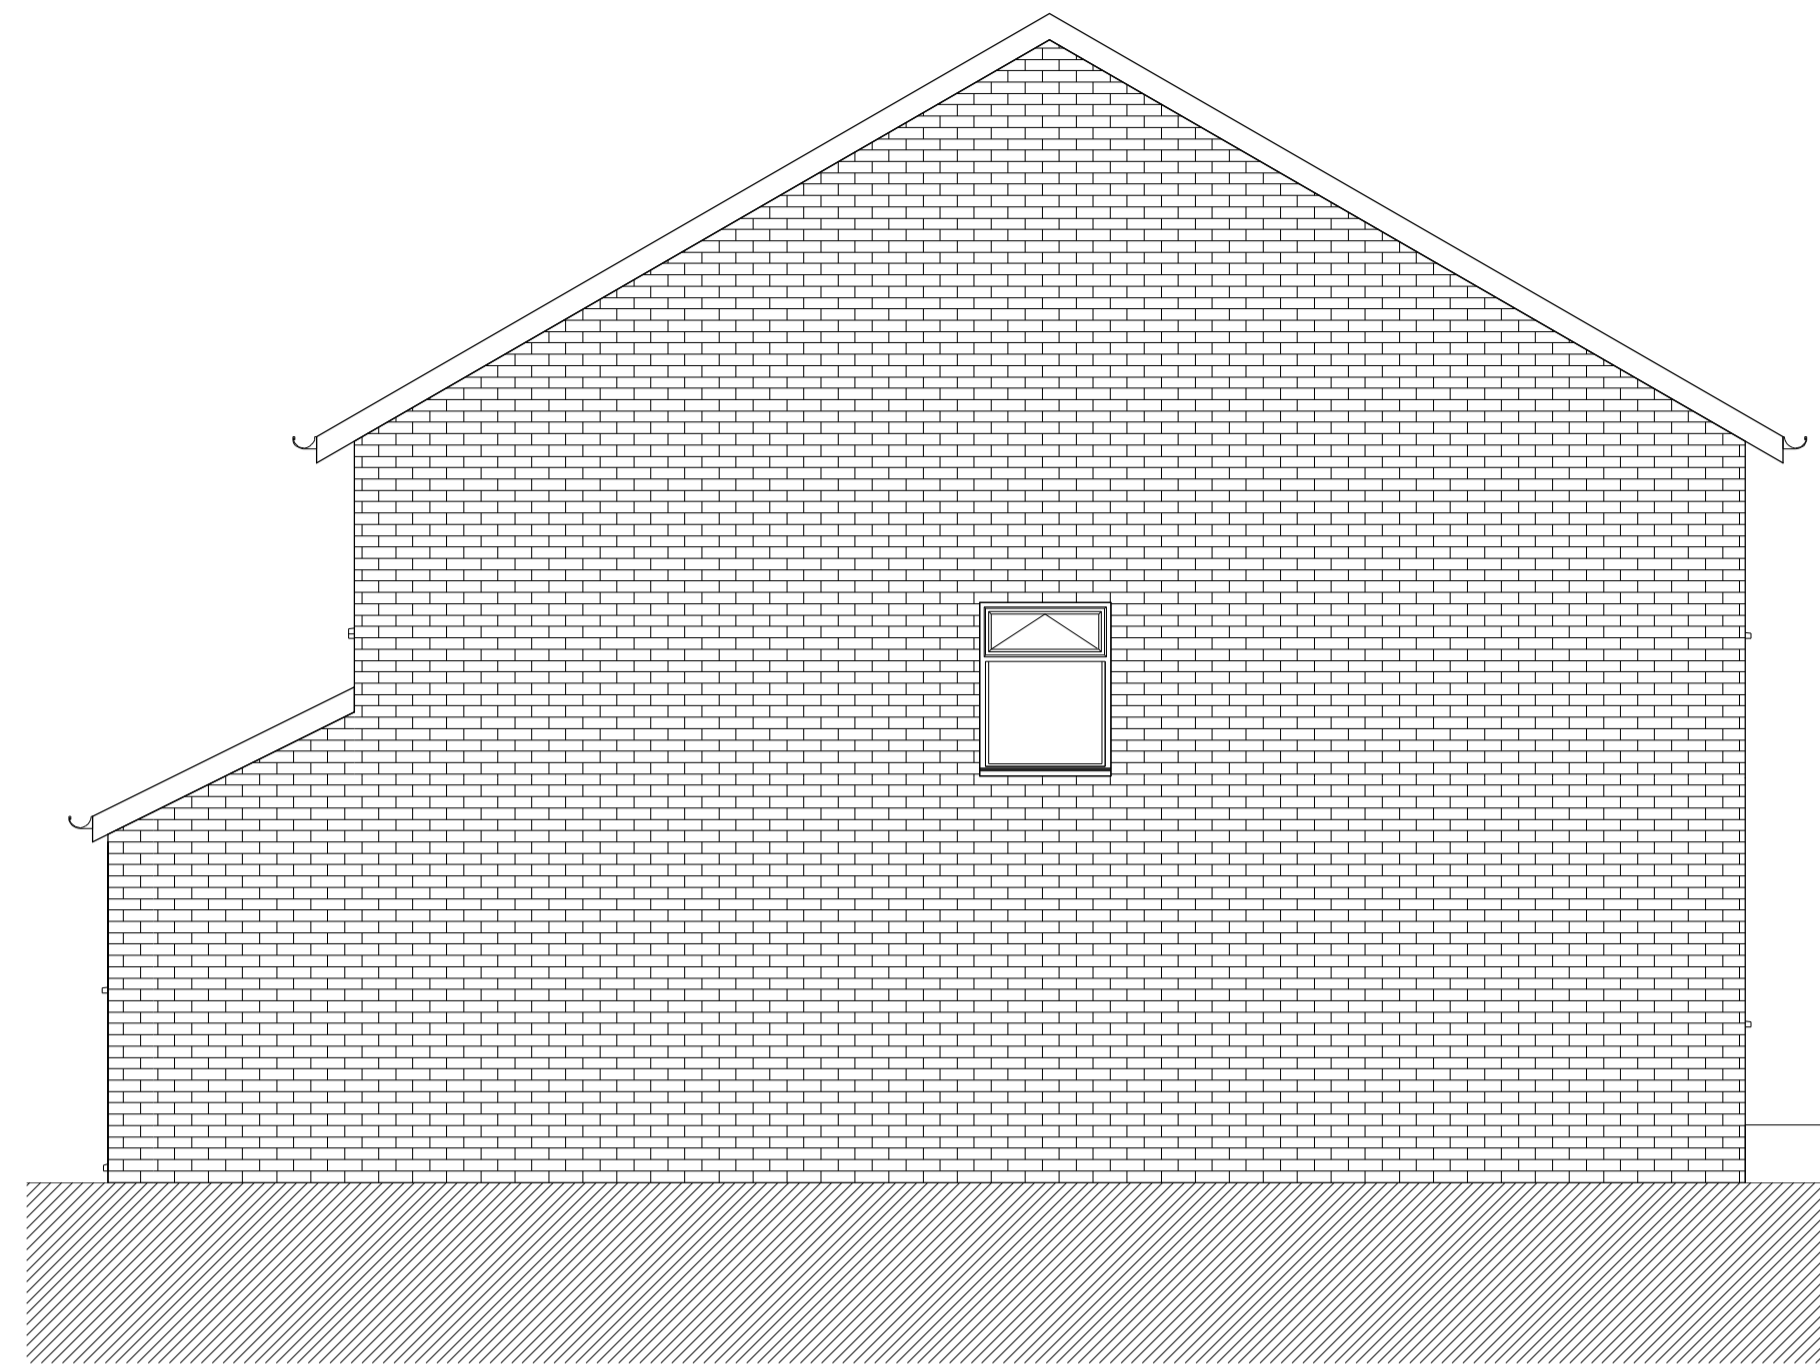

3 Existing Side Elevation 1 1 : 50




2 Existing Rear Elevation 1 : 50

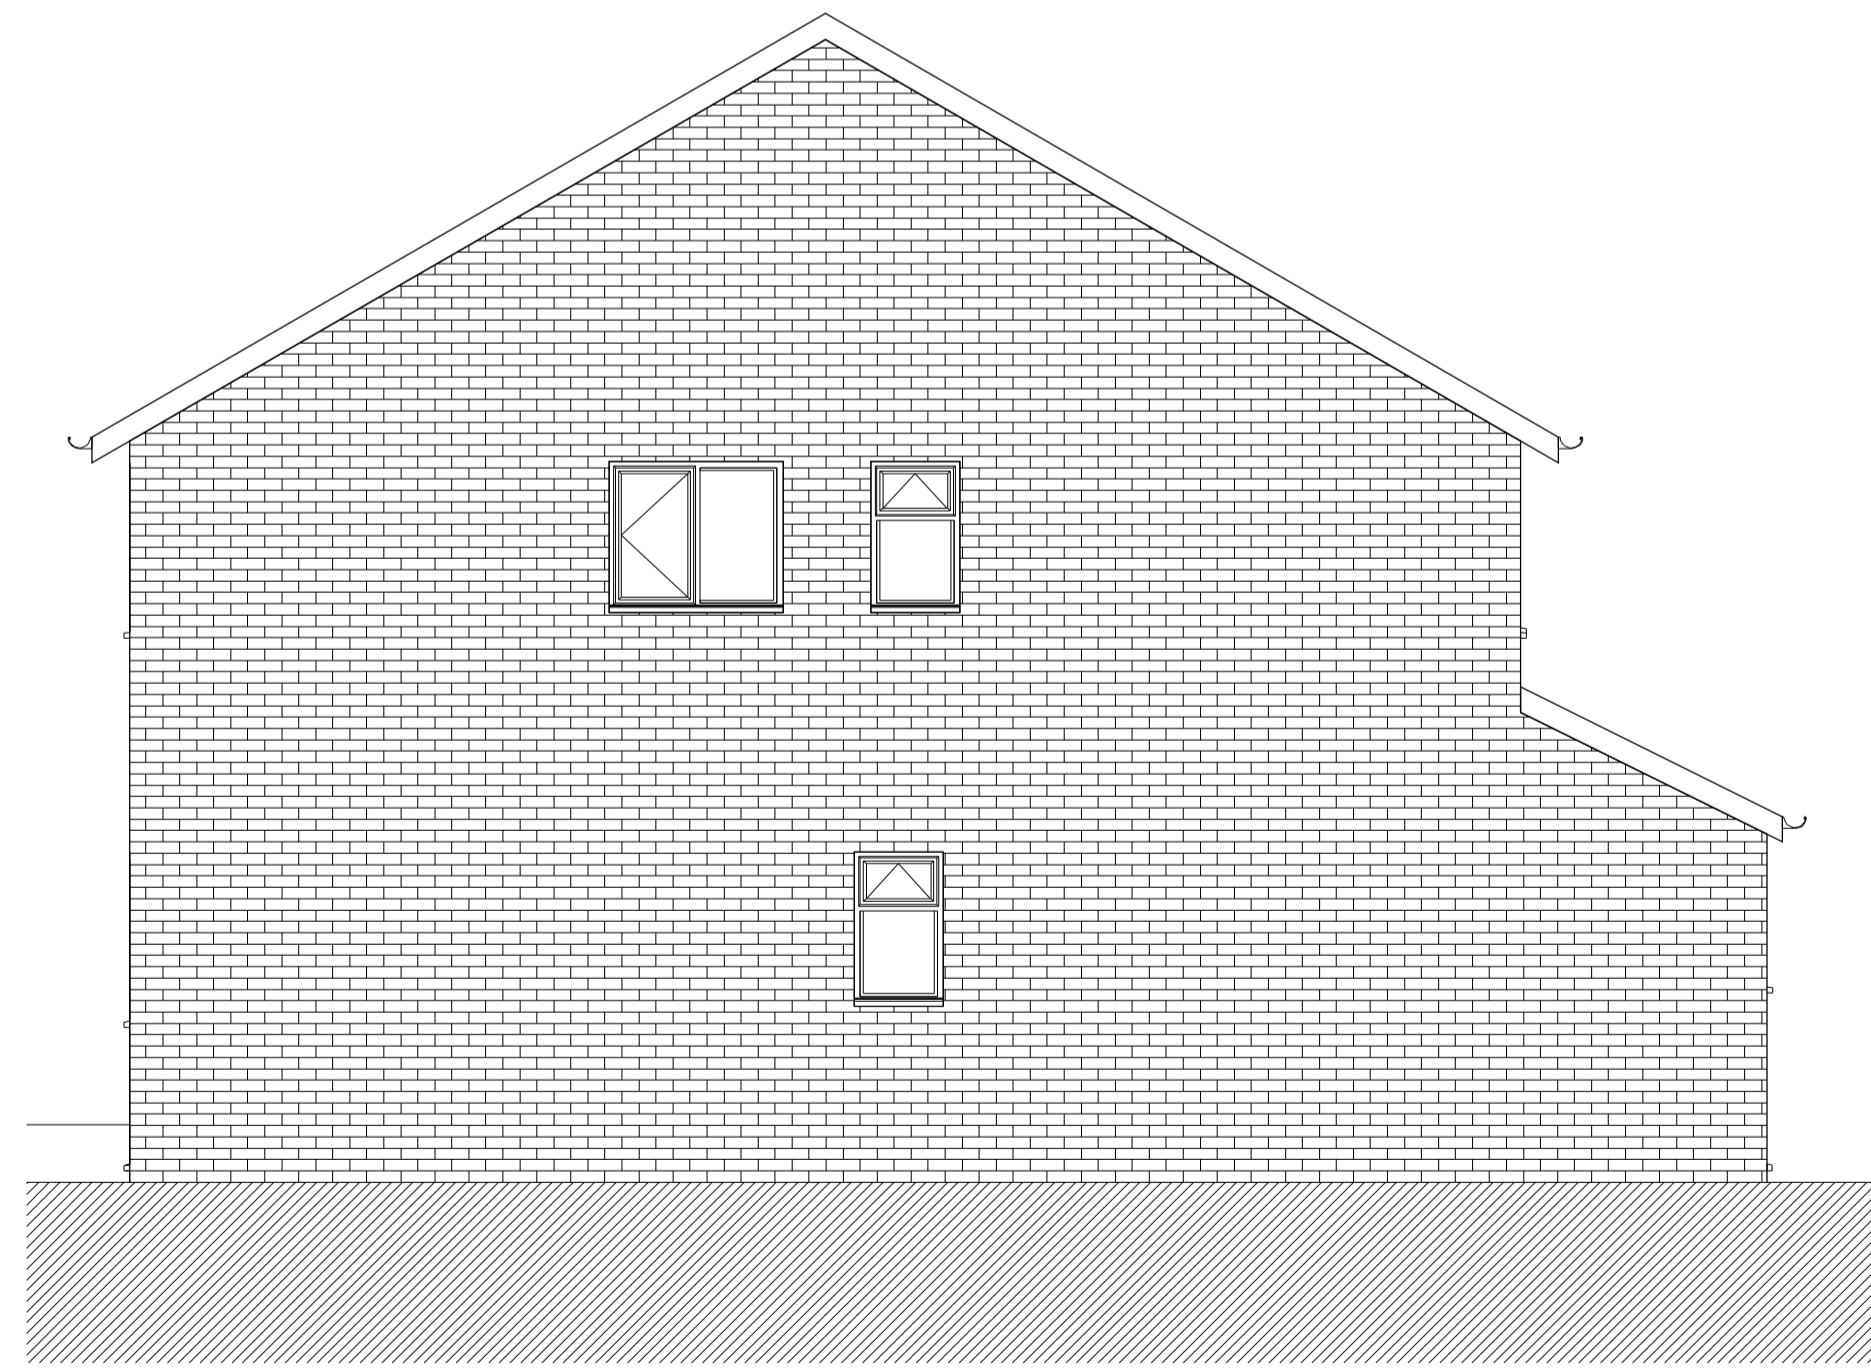

4 Existing Side Elevation 2 1 : 50

NOTES:
 THIS DRAWING IS INDICATIVE ONLY AND MUST NOT BE REPRODUCED WITHOUT PERMISSION.
 THIS DRAWING IS FOR PLANNING PURPOSES ONLY AND MUST NOT BE USED FOR ANY OTHER PURPOSES.
 THE CONTRACTOR IS RESPONSIBLE FOR CHECKING DIMENSIONS ON SITE PRIOR TO BUILDING OR FABRICATION.

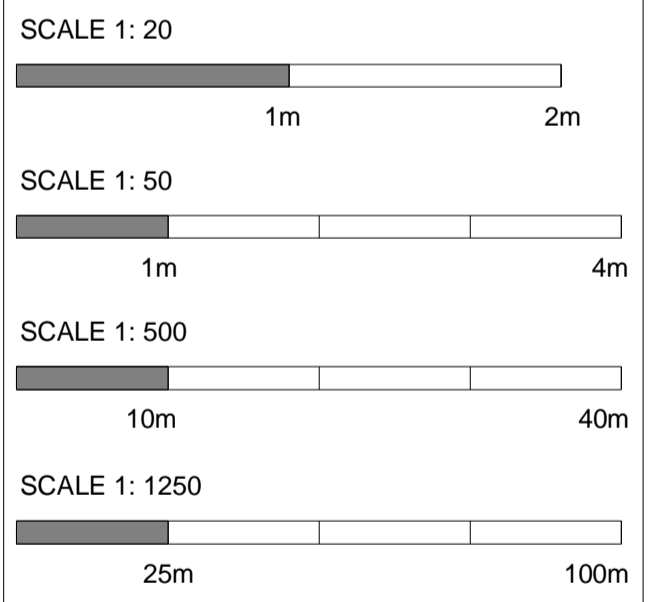

key risk

Job title
 15 Merton Avenue, Hartley, DA3 7EB

drawing title
 Existing Elevations and Section

job no. 33	drawing no. 102	revision B
scale @A1	Issued to ML	Drawn by ALC