
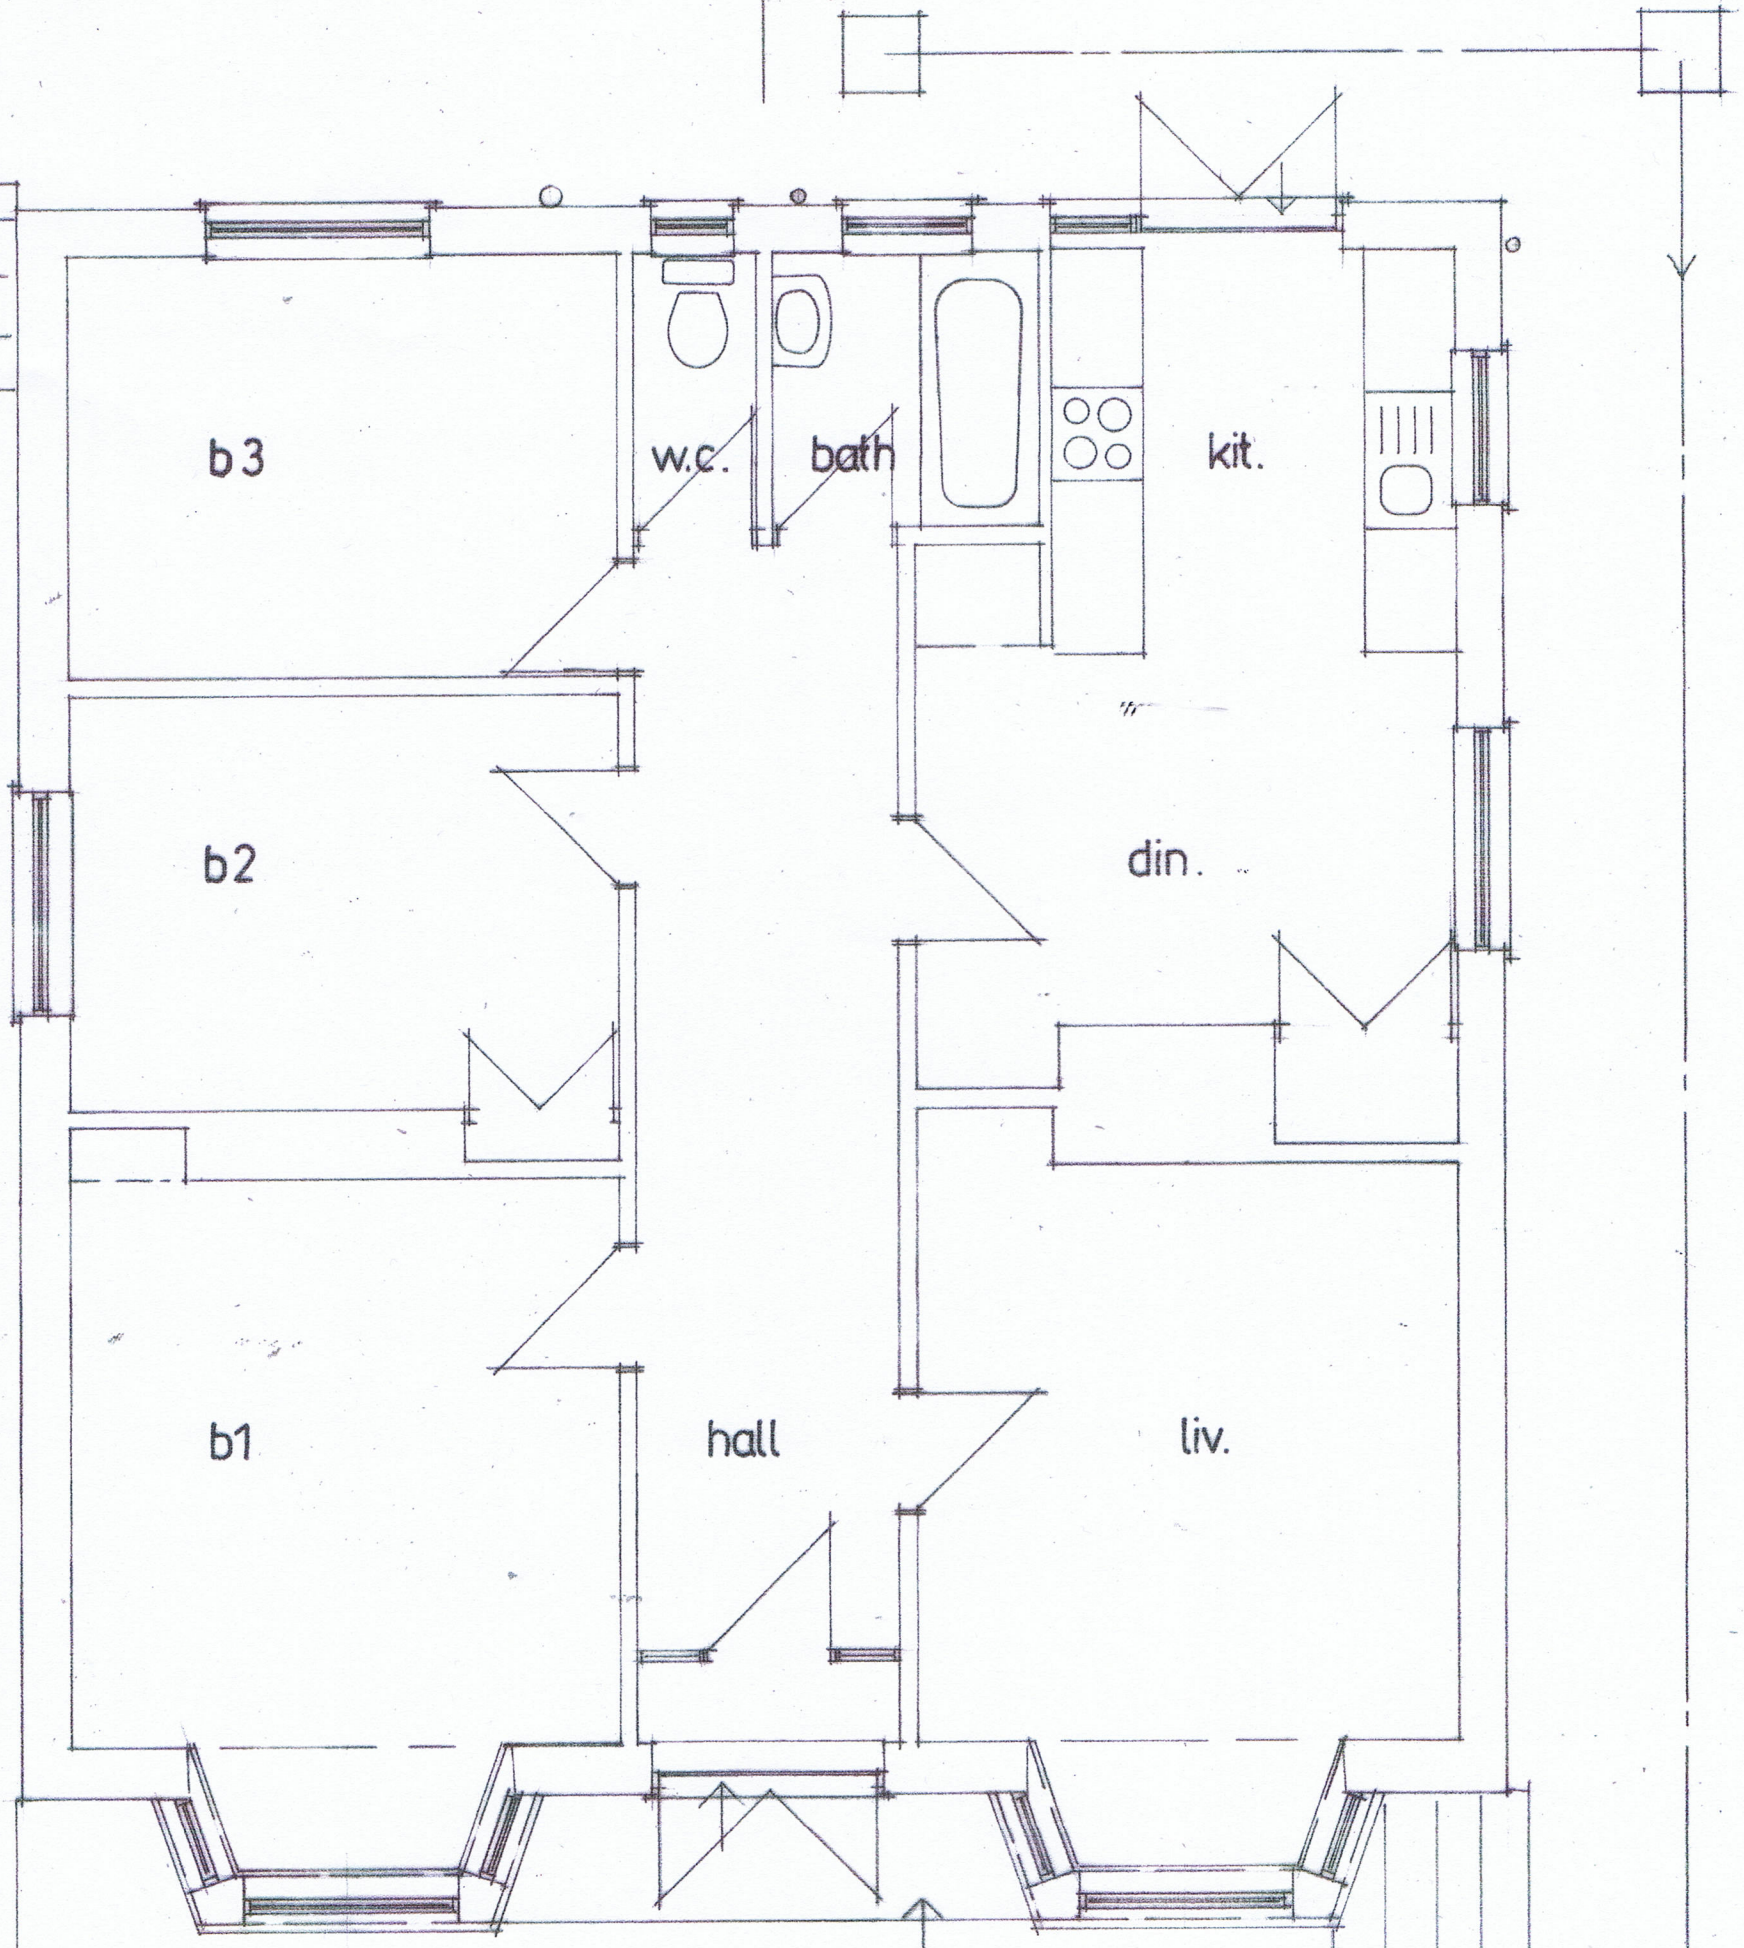


EXISTING GROUND FLOOR PLAN

Mr. & Mrs. D. Common

15 Edgumbe Road, St. Austell Cornwall PL25 5DU.


DRAWING No: **2391 . 11**

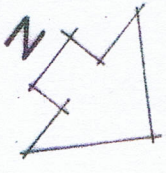

ground floor

terrace

steps

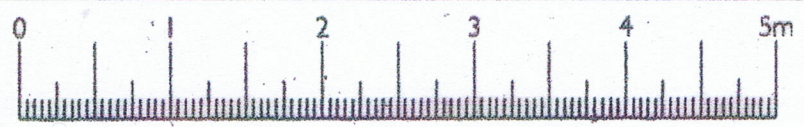

LINEAR SCALE 1:50