




Front Elevation

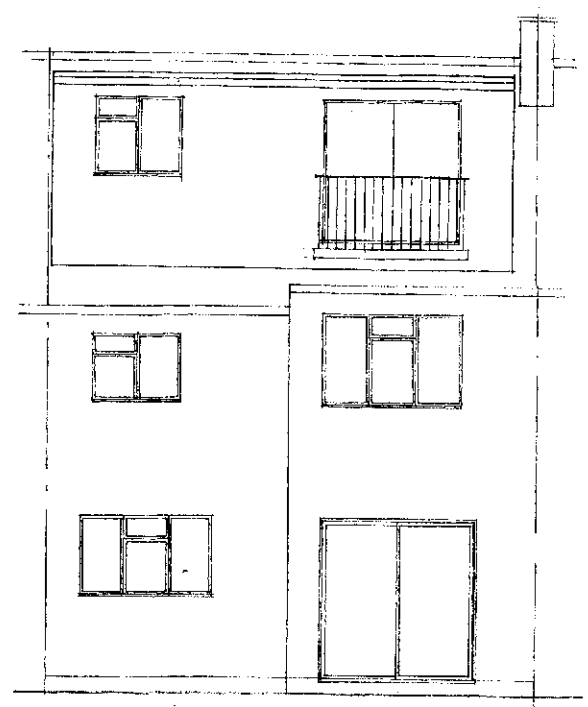


Rear Elevation

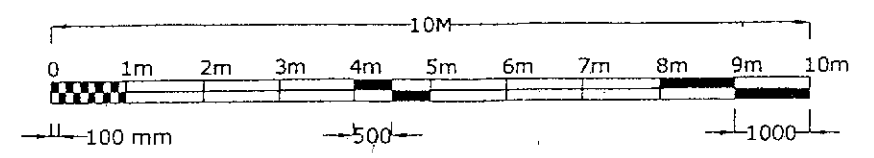


All new materials to match existing
 Outriggers to be a minimum of 200mm
 Velux windows must not exceed
 150mm above roofline

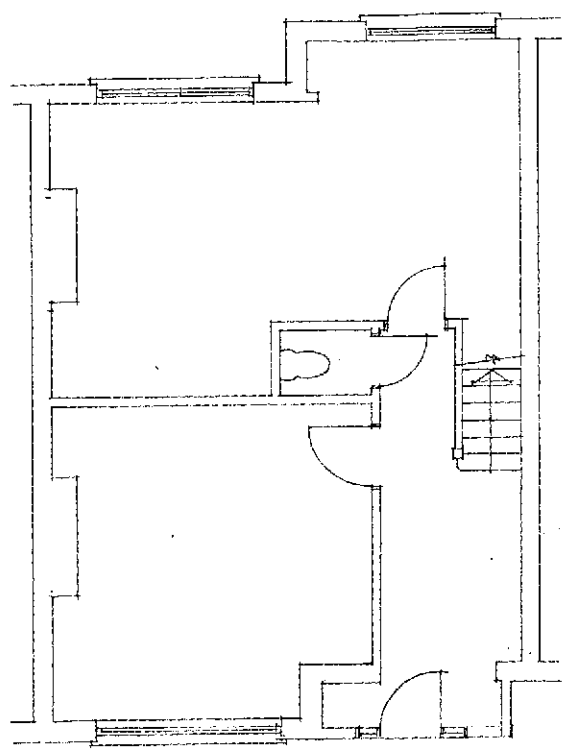


Ground Floor Plan

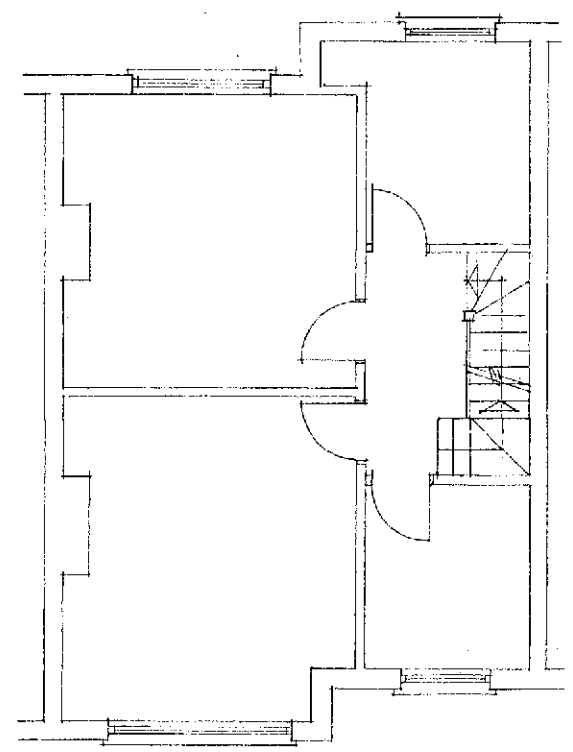

First Floor Plan

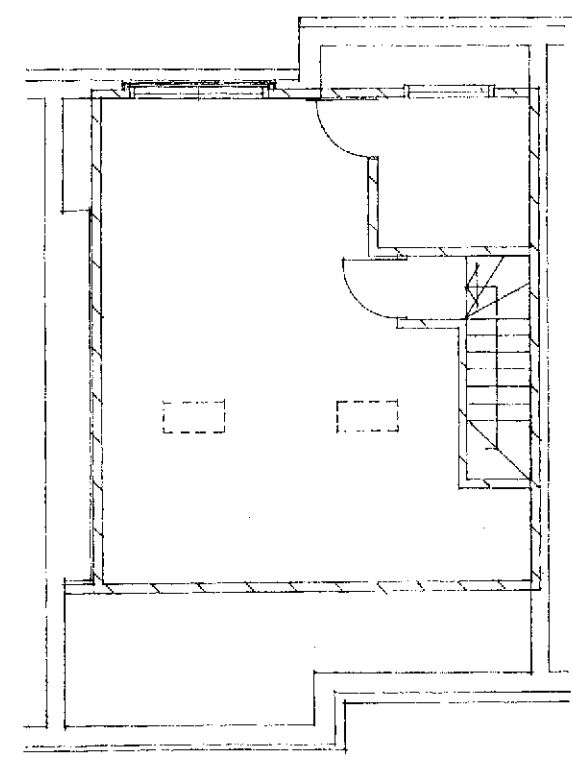

Loft Plan

 david silverman architectural consultant 70 woodland drive, watford, herts wd17 3bz mobile: 07941 306 146	
SITE 15 Downhurst Avenue London NW7 3QA	
CLIENT	
DETAIL Proposed	
DATE	DRAWING NUMBER
SCALE 1:100	21/123/2
DRAWN BY	