

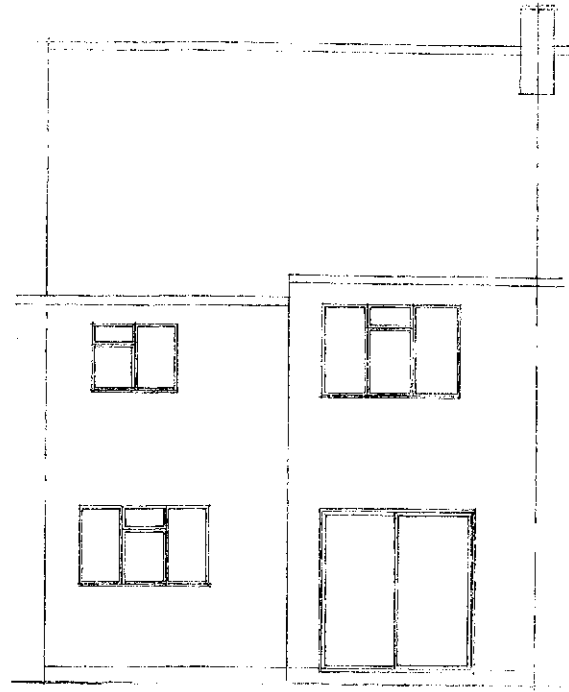



Front Elevation

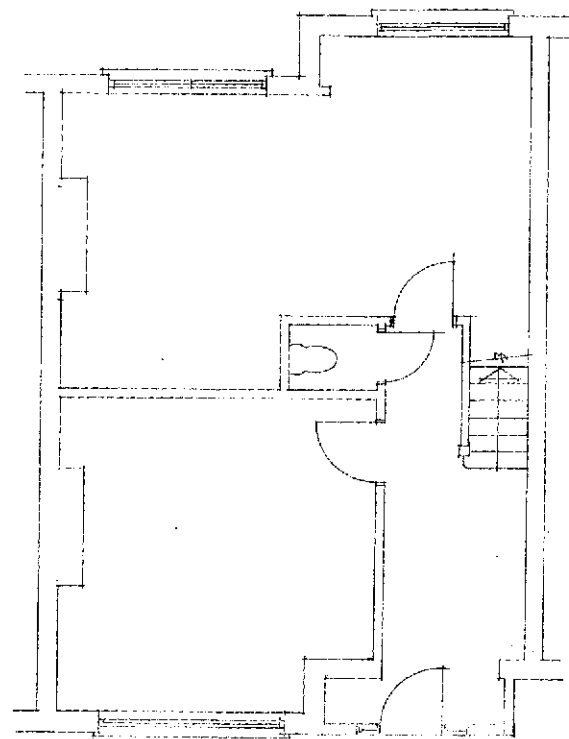


Rear Elevation

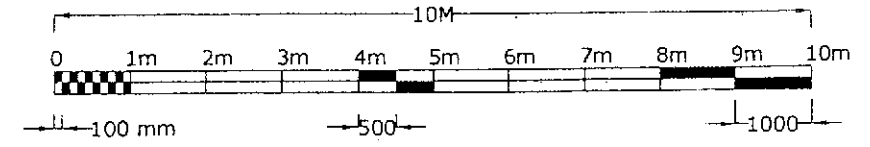


Ground Floor Plan

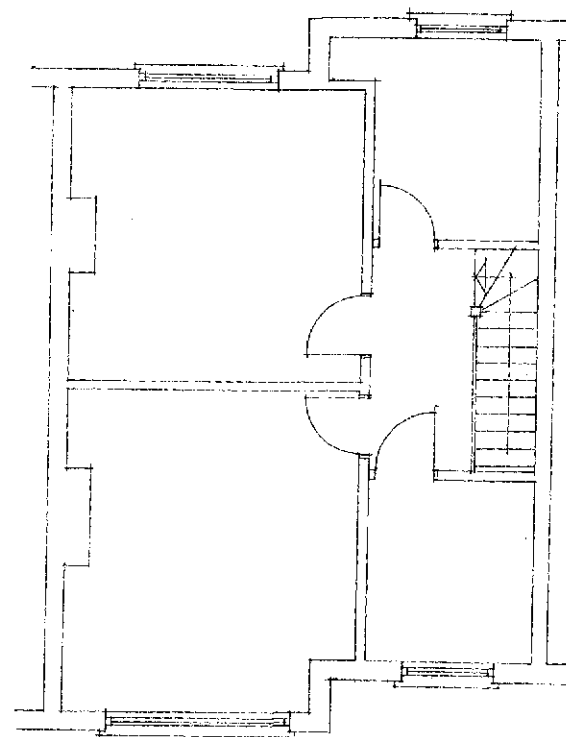

First Floor Plan

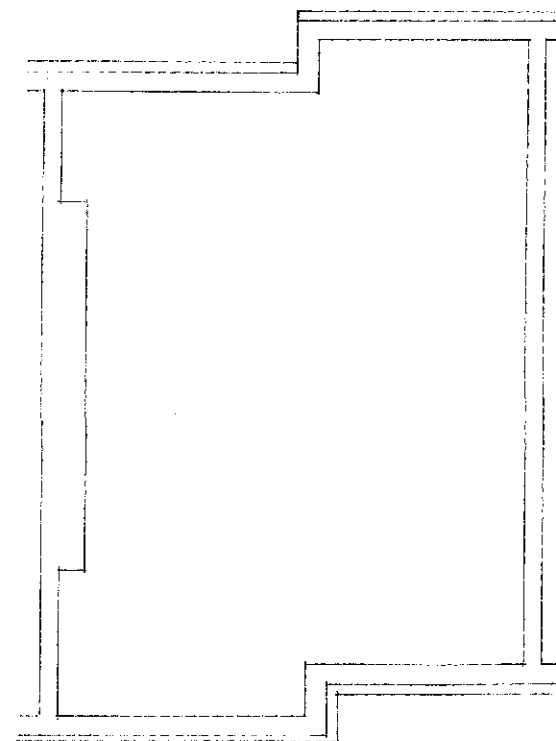

Loft Plan

| | |
|---|-----------------|
|  david silverman architectural consultant 70 woodland drive, watford, herts wd17 3bz mobile: 07941 306 146 | |
| SITE 15 Downhurst Avenue London NW7 3QA | |
| CLIENT | |
| DETAIL Existing | |
| DATE | DRAWING NUMBER |
| SCALE 1:100 | 21/123/1 |
| DRAWN BY | |