

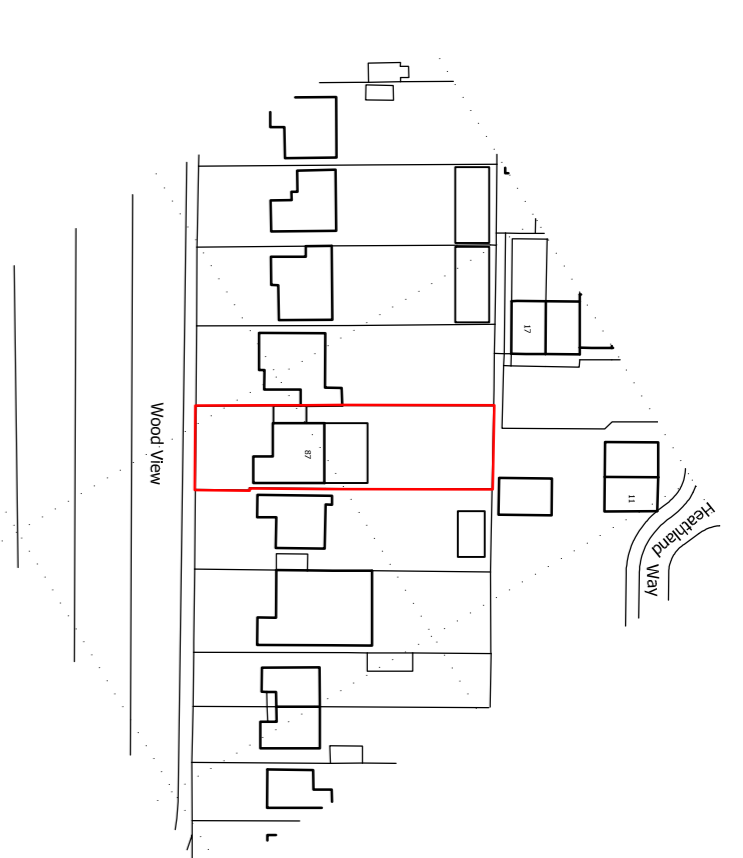


**Notes**  
 This drawing and design is a copyright of James Ware & Associates Ltd and must not be reproduced, stored in a retrieval system, or transmitted in any form or by any means, electronic, mechanical, photocopying, recording, or otherwise, without the prior written permission of James Ware & Associates Ltd. The client is responsible for the position of any boundaries or land ownership and it is the client's responsibility to establish the legal boundaries with land registry before commencing any work on site.

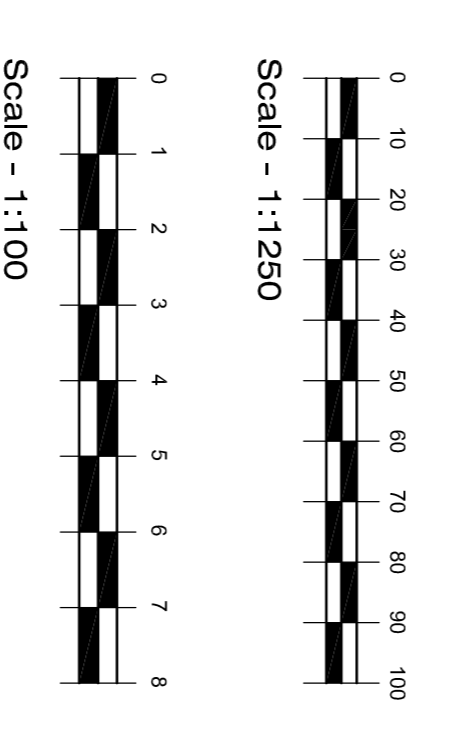

**Location Plan**  
 1 : 1 2 5 0

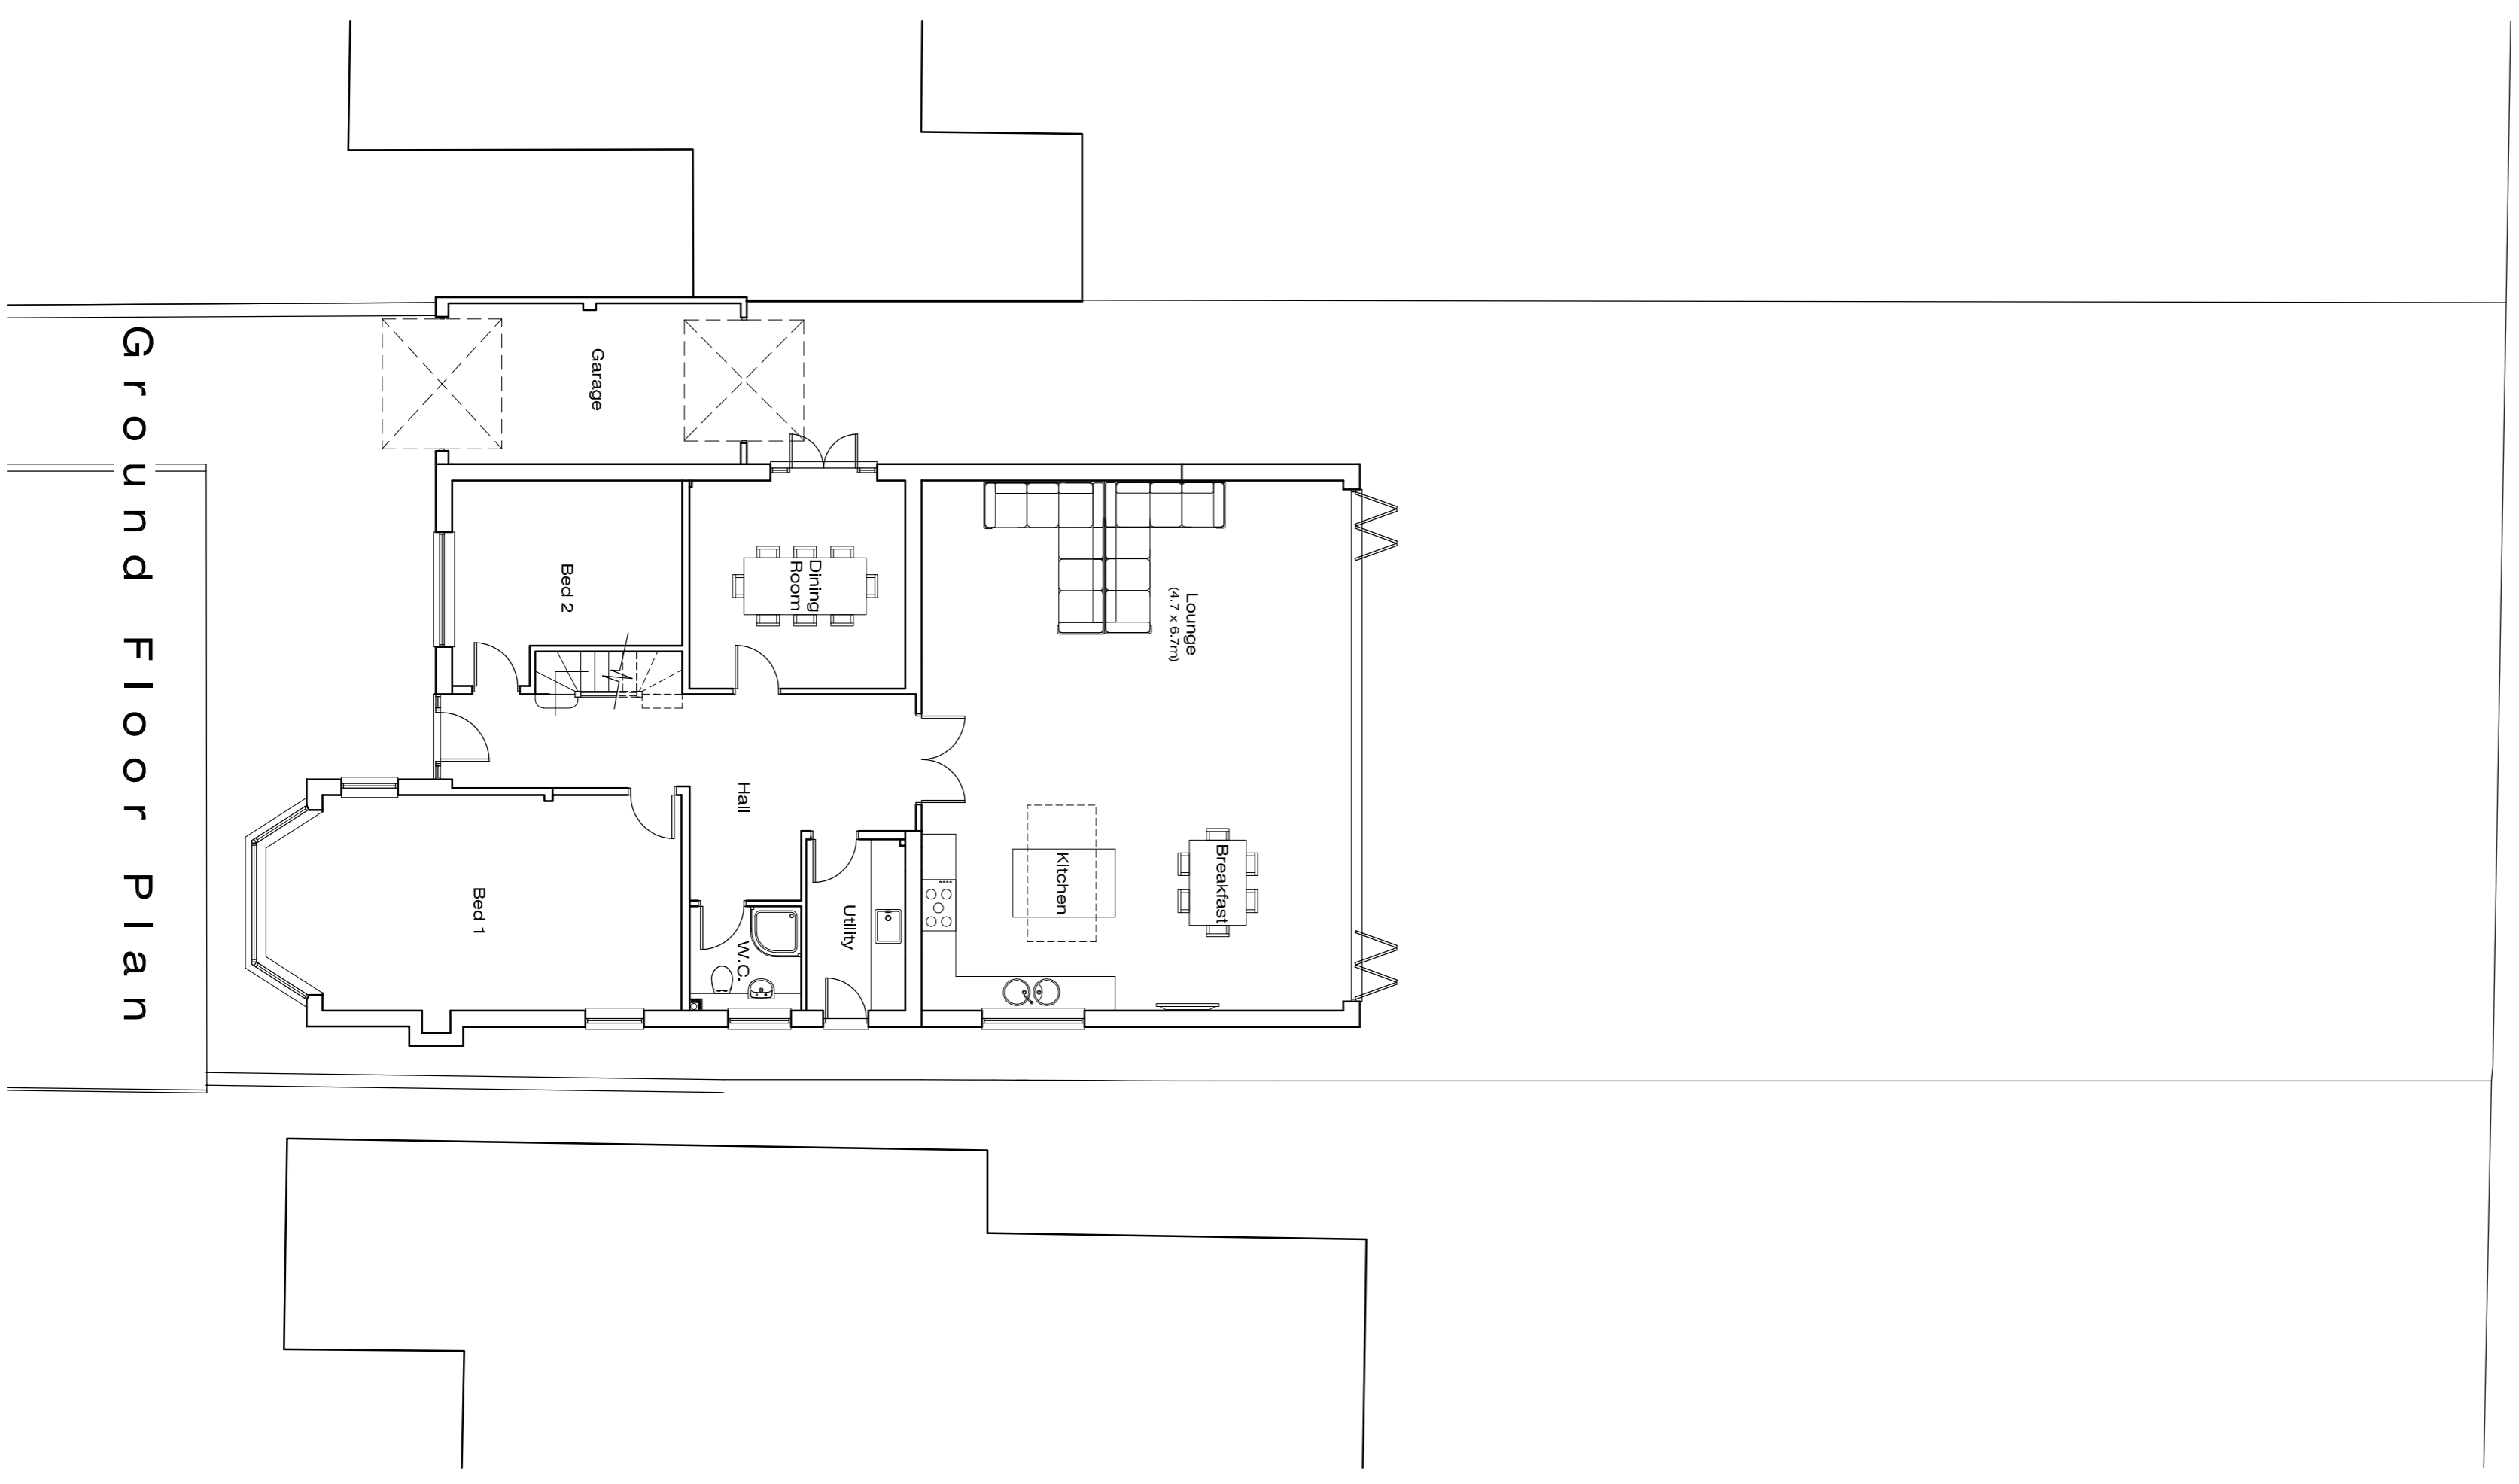

Revision	date	drawn
p1	18/08/21	JJEV

**JAMES WARE & ASSOCIATES LTD**  
 14 London Road  
 Grays  
 Essex  
 RM17 5XY  
 01277 500950  
 07711 549680  
 e-mail: reception@jwarehouse.co.uk

**Client**  
 MR R HUGHES  
**Project**  
 87 WOOD VIEW, GRAYS, ESSEX, RM16 2GP

**Subject**  
 GROUND FLOOR PLAN AND LOCATION  
 PLANS AS EXISTING

Scale	Drawn
1:100, 1:1250 @ A1	JJEV

Drawing No.	Date	revision
1 1 2 9	AUG 19	09