

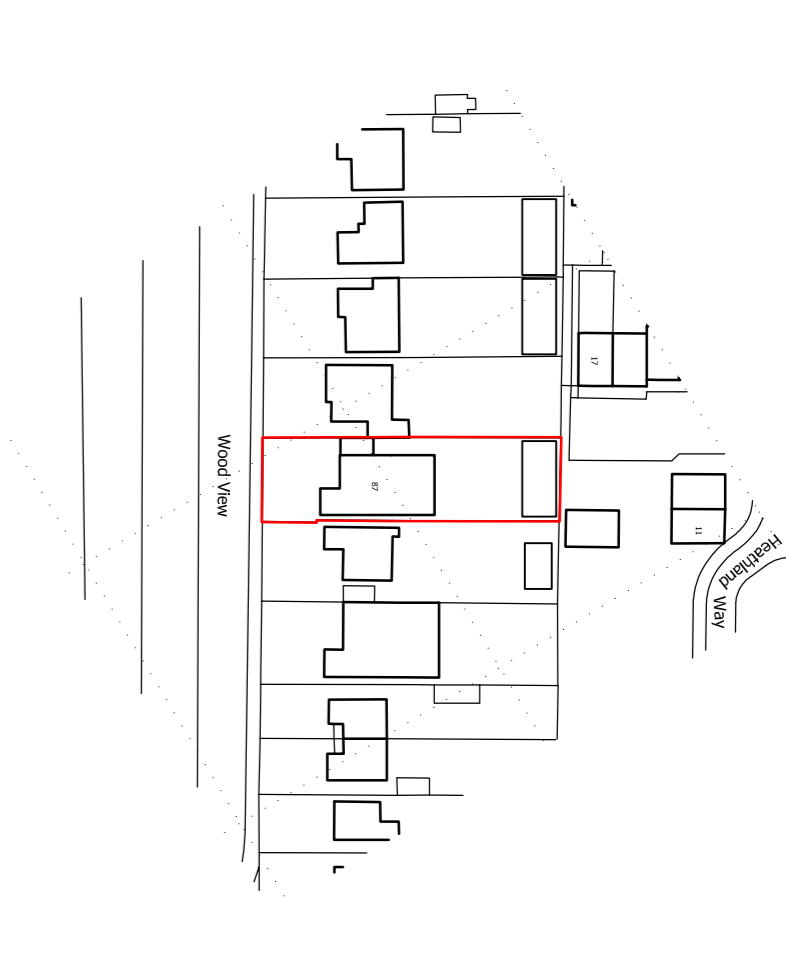
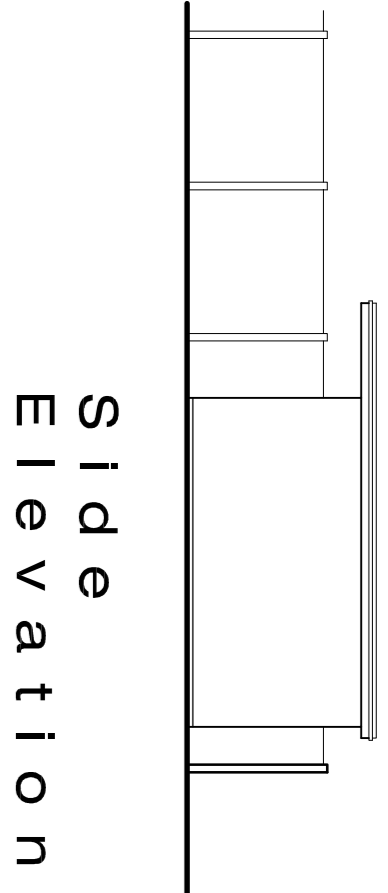
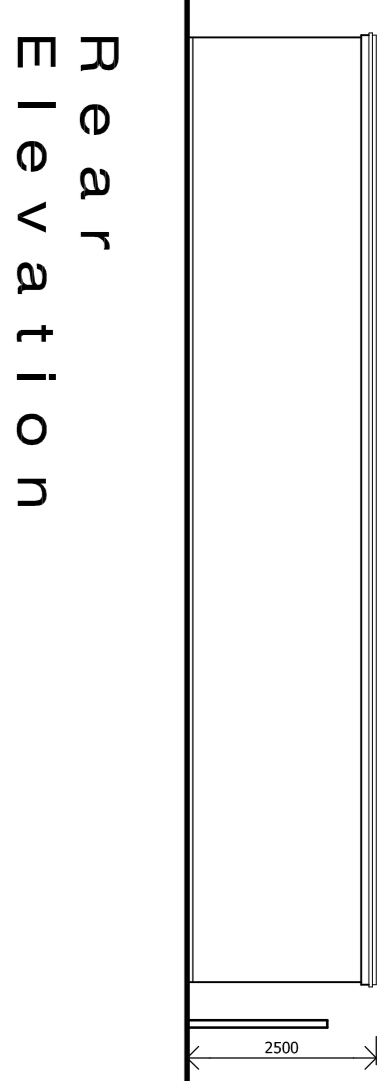
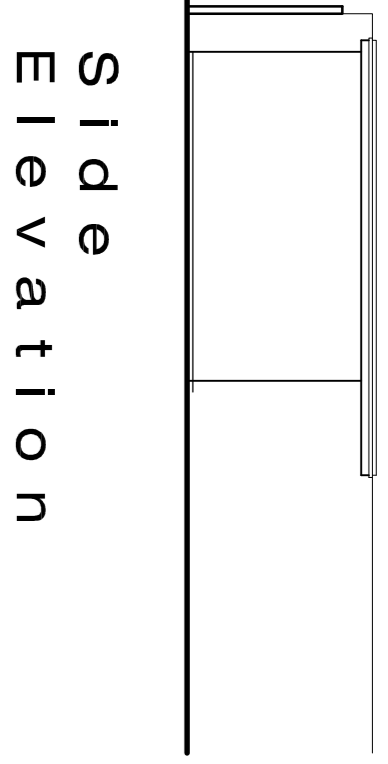
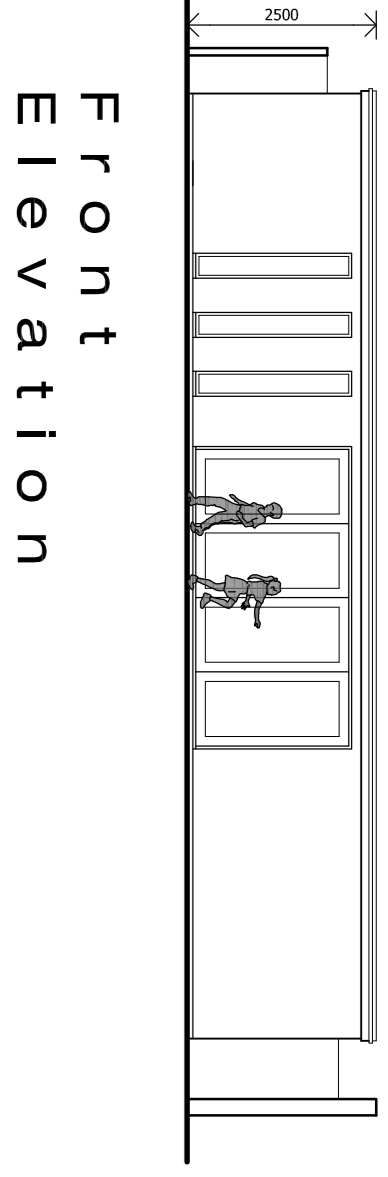


Notes


This drawing and design is a copyright of James Ware & Associates Ltd and must not be reproduced, stored in a retrieval system, or transmitted in any form or by any means, electronic, mechanical, photocopying, recording, or otherwise, without the prior written permission of James Ware & Associates Ltd. It is the client's responsibility to establish the legal boundaries with land registry before commencing any work on site.

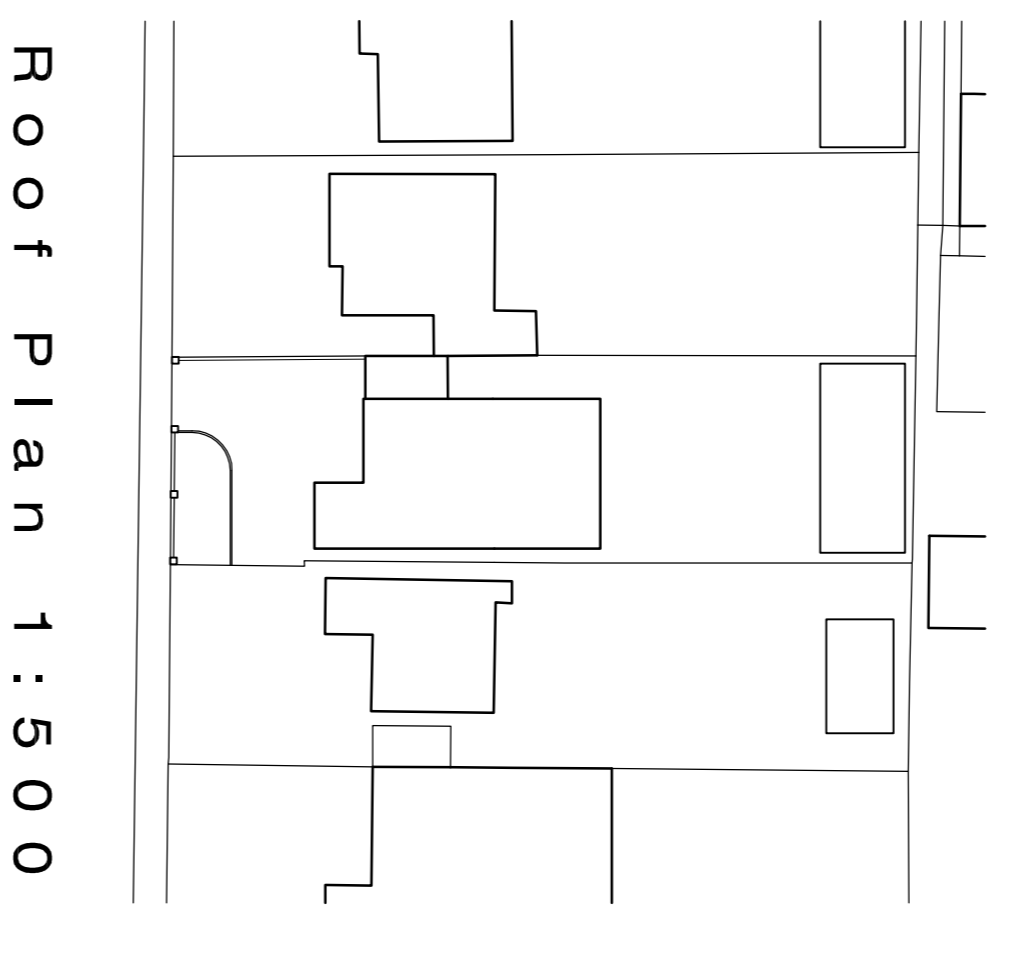




Location Plan
1 : 1 2 5 0

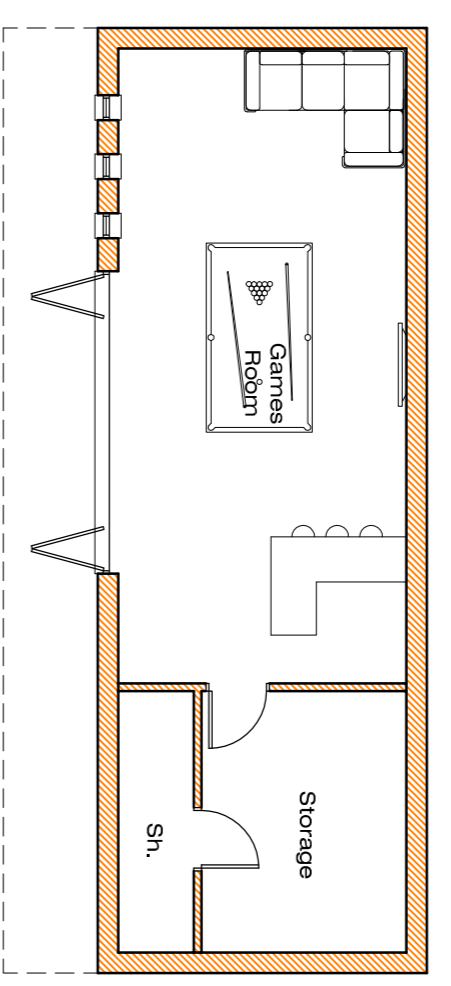

Roof Plan 1 : 5 0 0

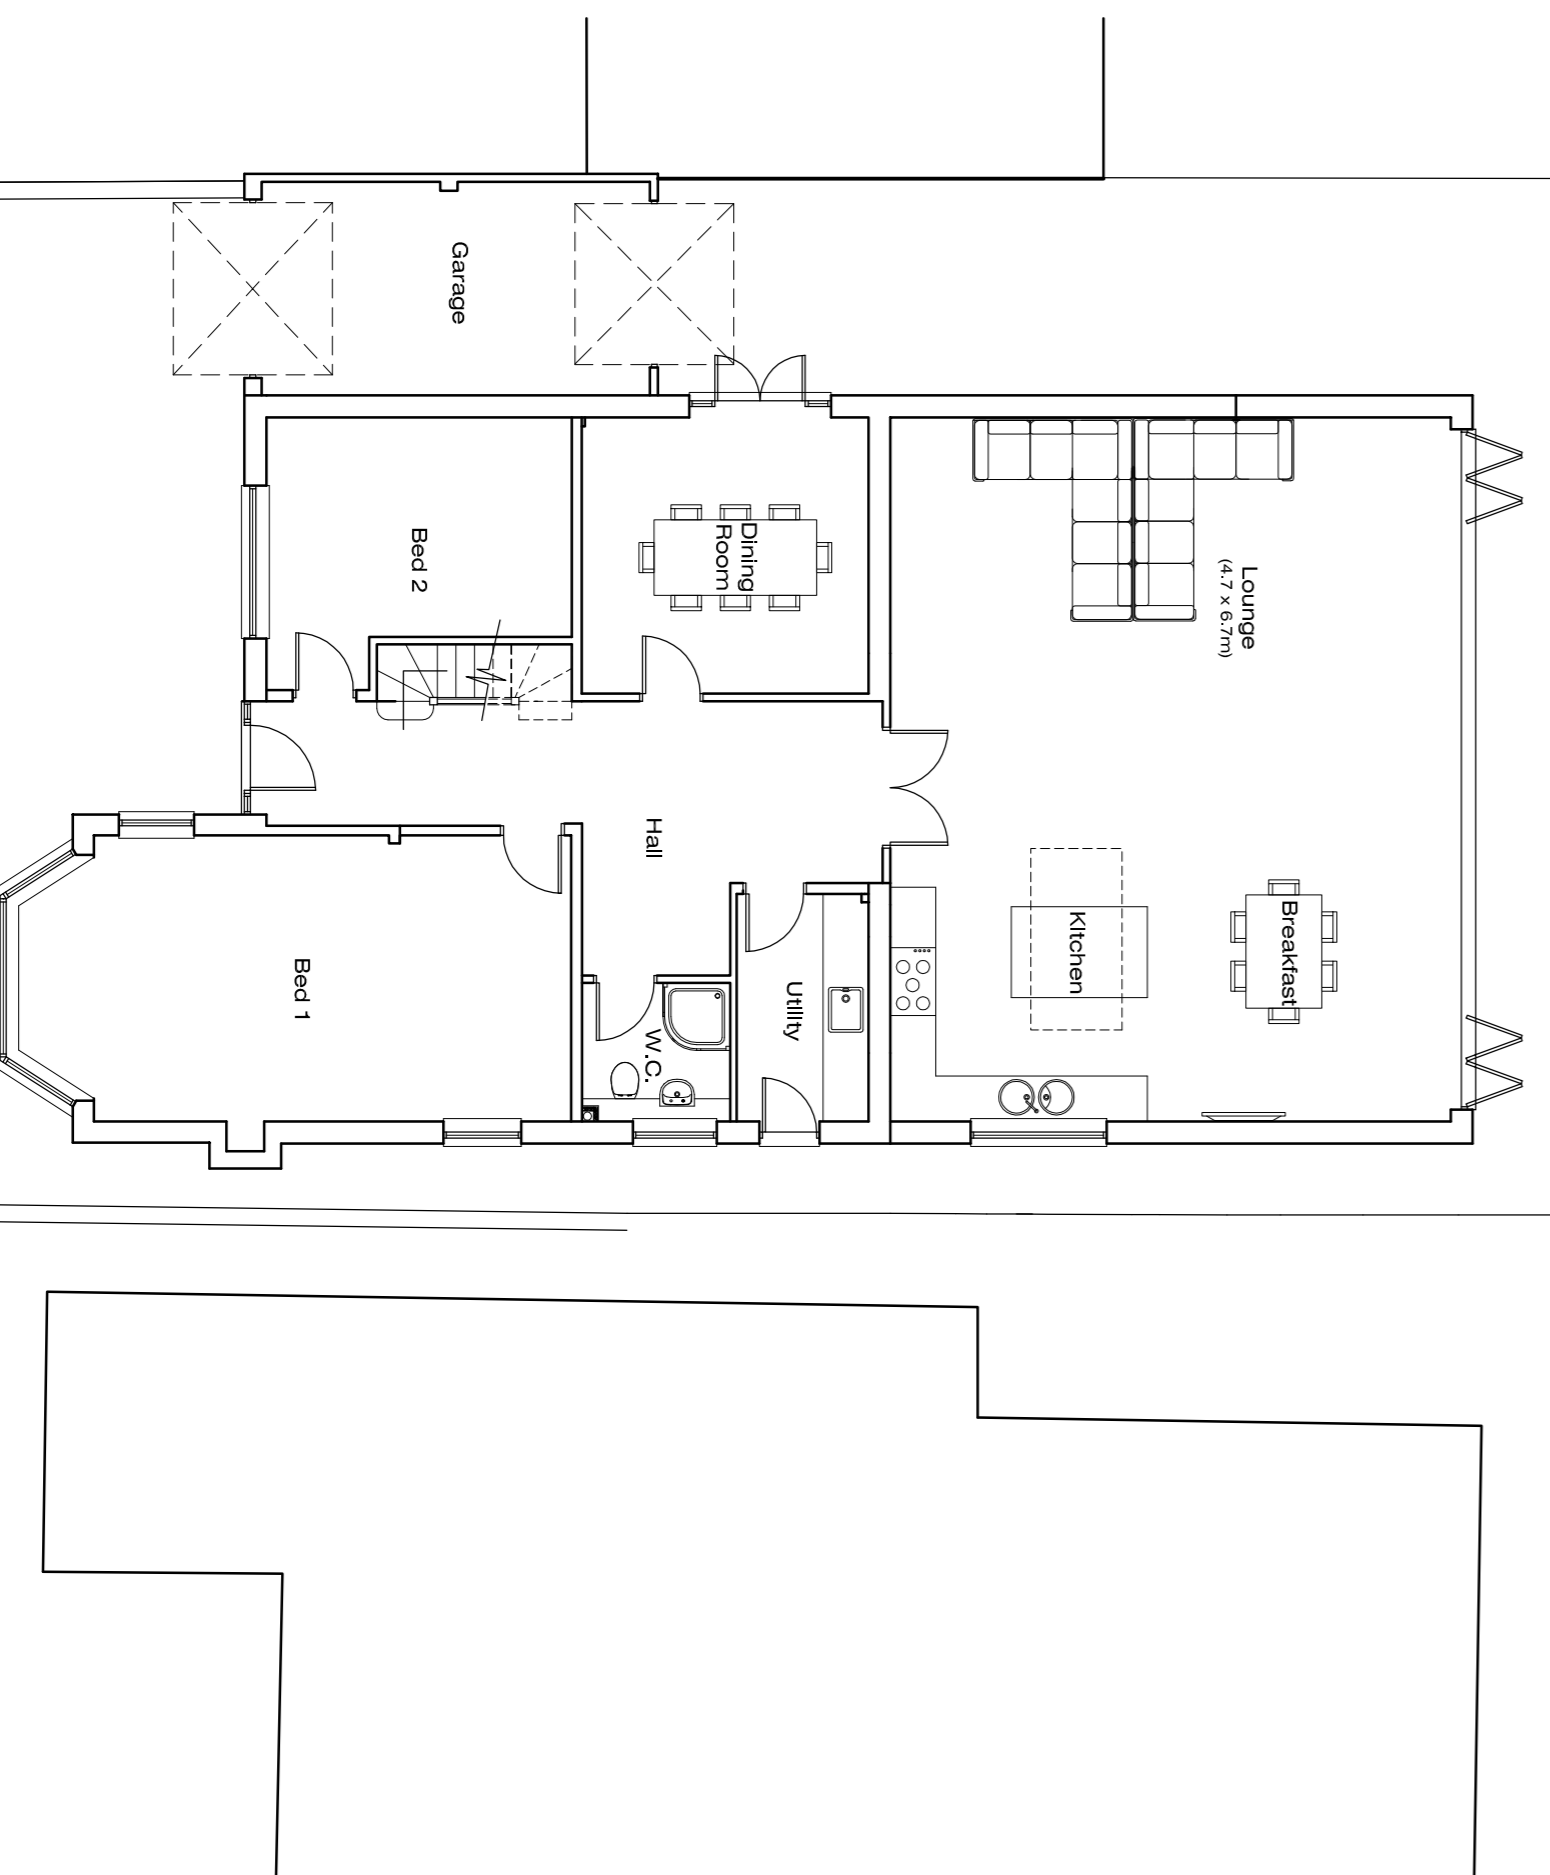

Ground Floor Plan

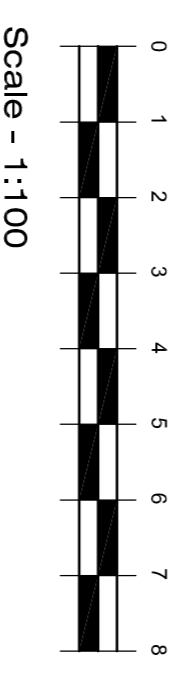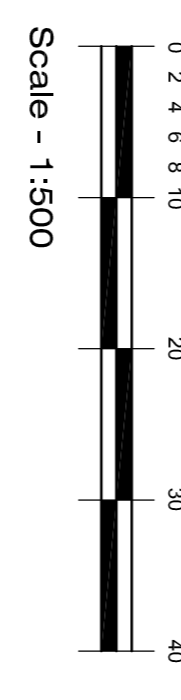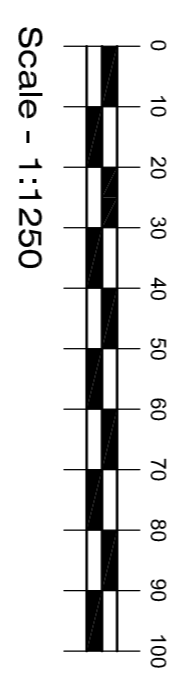

Revision	date	drawn

JAMES WARE & ASSOCIATES LTD

14 London Road
Grays
Essex
RM17 5XY
01277 500950
07711 549680
e-mail: reception@jwarchitectural.co.uk

Client
M R R HUGHES

Project
87 WOOD VIEW, GRAYS, ESSEX, RM16 2GP

Subject
**GROUND FLOOR PLAN, ELEVATIONS,
BLOCK PLAN AND LOCATION PLAN AS
PROPOSED**

Scale
1:100, 1:500, 1:1250 @ A1

Drawn	Date	revision
JJEW	AUG 21	10

Drawing No. **1 1 2 9**