


existing rear elevation.




existing side elevation.



existing front elevation.

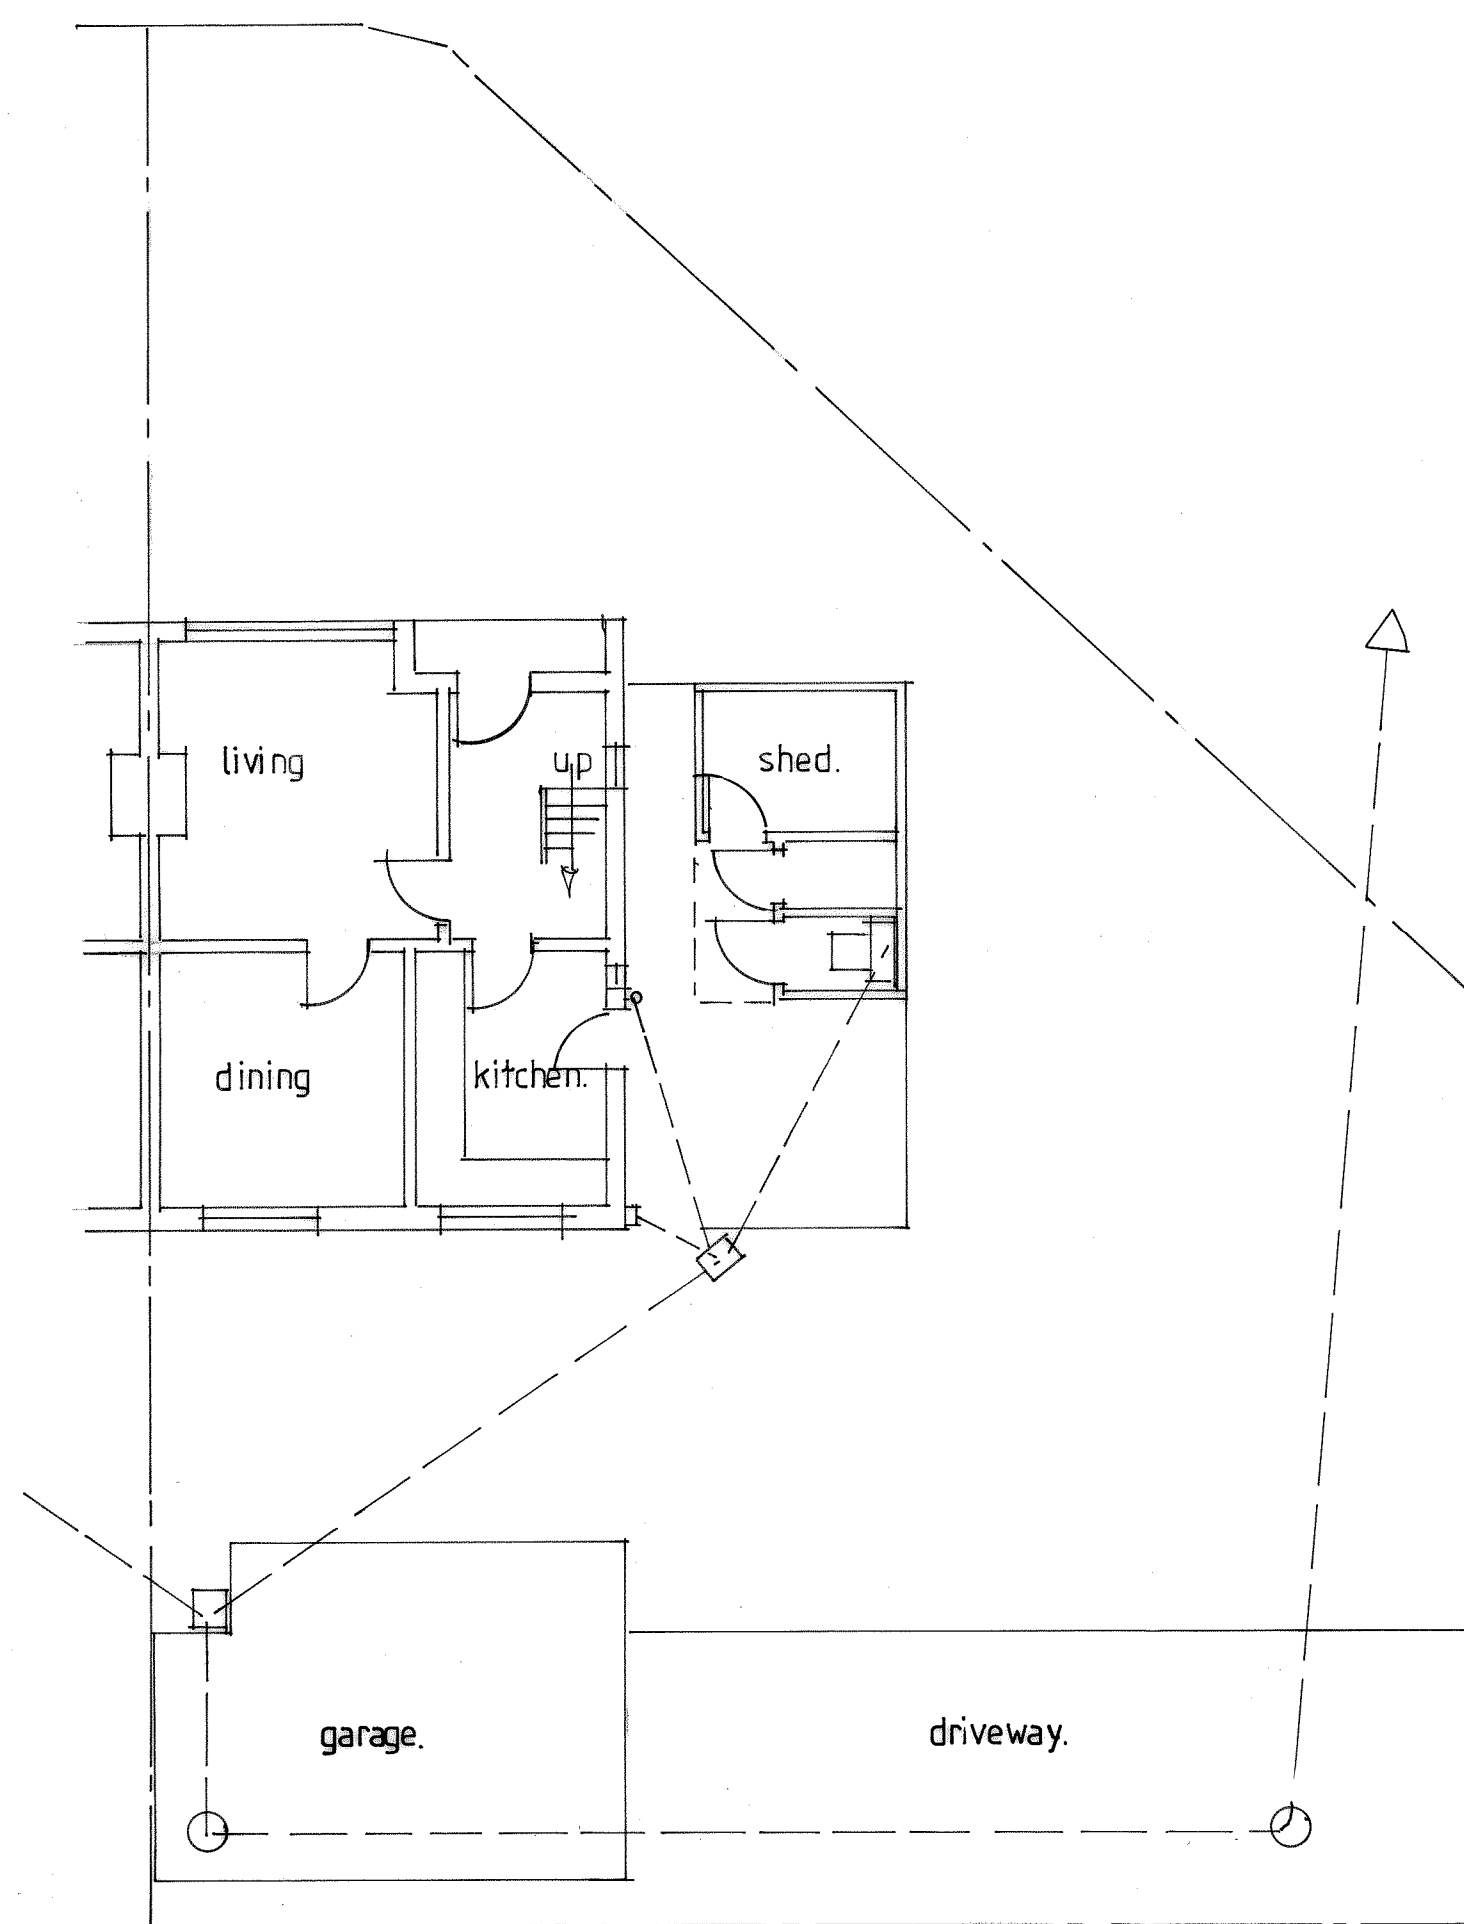

existing ground floor plan.

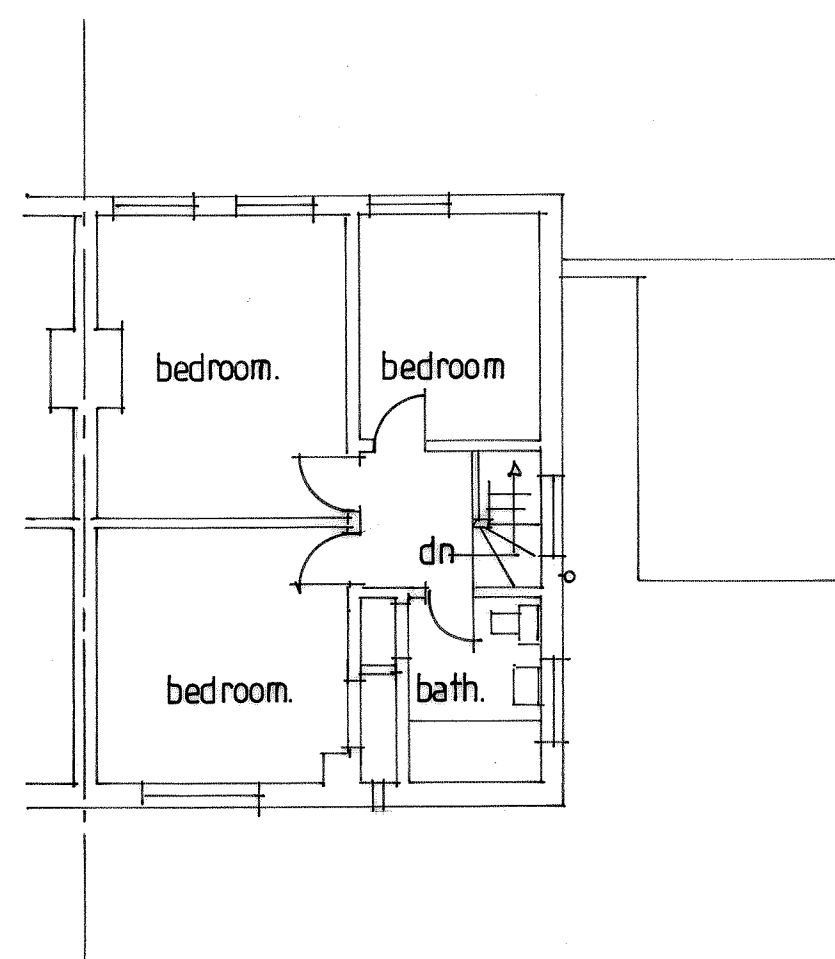

existing first floor plan.

Revisions
Copyright: B J H Property Services 42 Nobes Avenue Gosport Hampshire PO13 0HT 07787711781 <a href="mailto:bjhpropertyservices@outlook.com">bjhpropertyservices@outlook.com</a>
Site Address: 12 Elmore road, Gosport, Hampshire PO13 9DU
Client: Mr & Mrs King
Job title: Proposed single storey side extensions & Internal Alterations.
Drawing Title: Existing Plans & Elevations.
Date: June 2021.
Scales: 1:100 @ A2.
Drawn by: B J Hindle.
Drawing no: 09/2122