


0 1 2 3 4 5


VISUAL SCALE (m) 1:100

NOTE:
ALL DIMENSIONS MUST BE CHECKED ON SITE AND NOT SCALED FROM THIS DRAWING.
FOR USE IN PRECISE NAMED LOCATION ONLY. COPYRIGHT RESERVED.

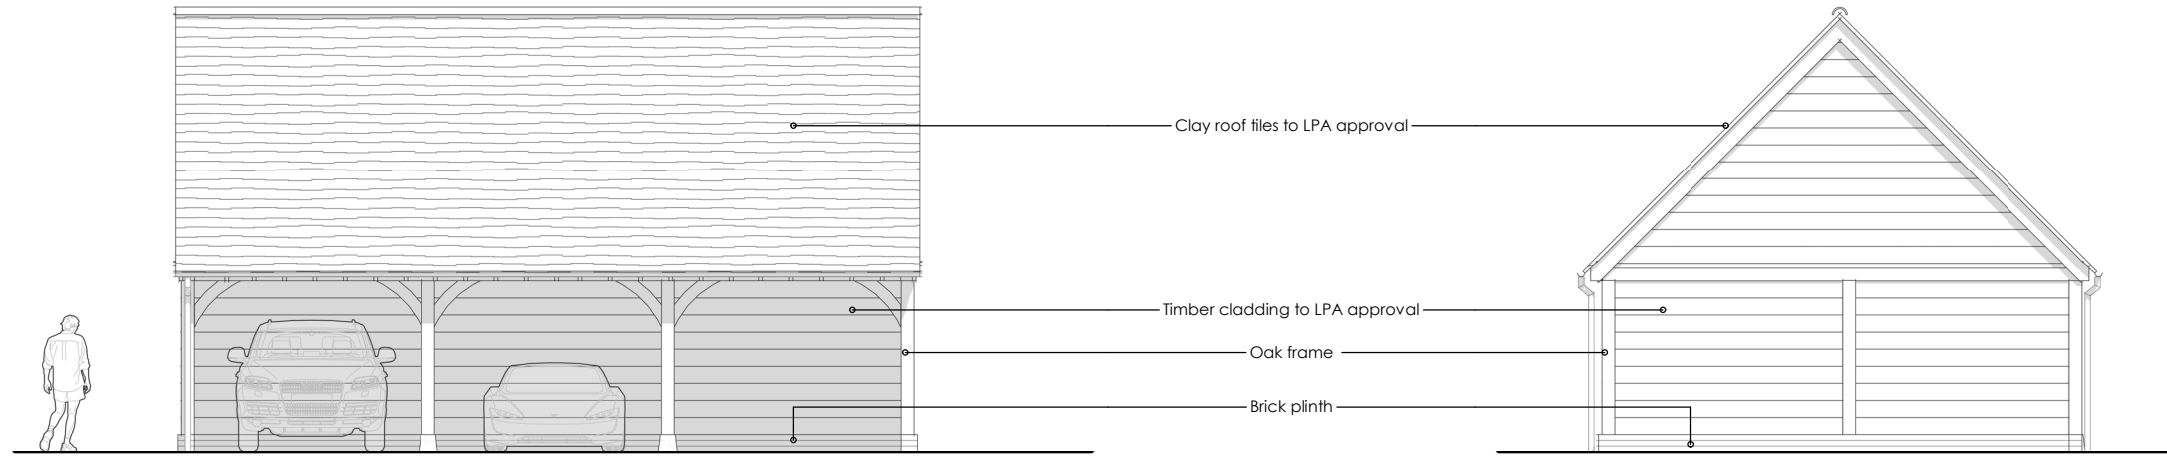


EAST ELEVATION

NORTH ELEVATION

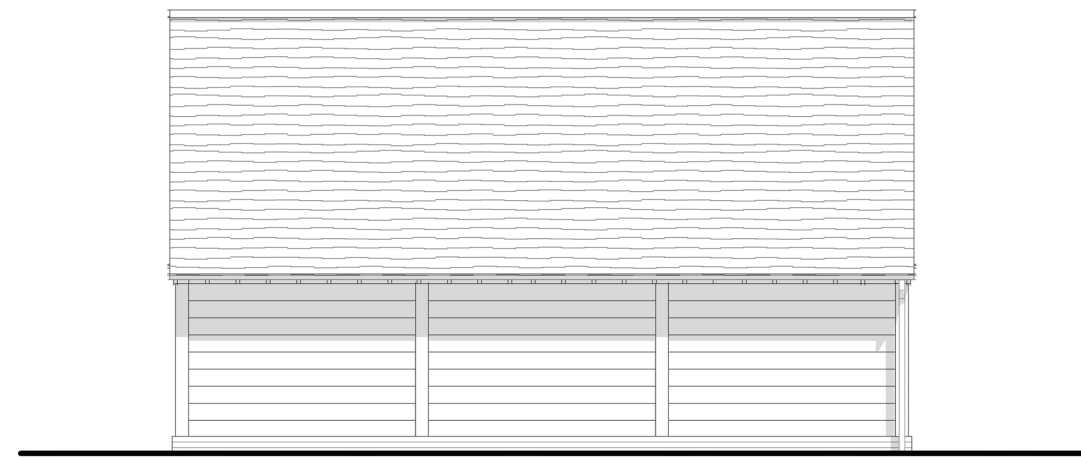

WEST ELEVATION

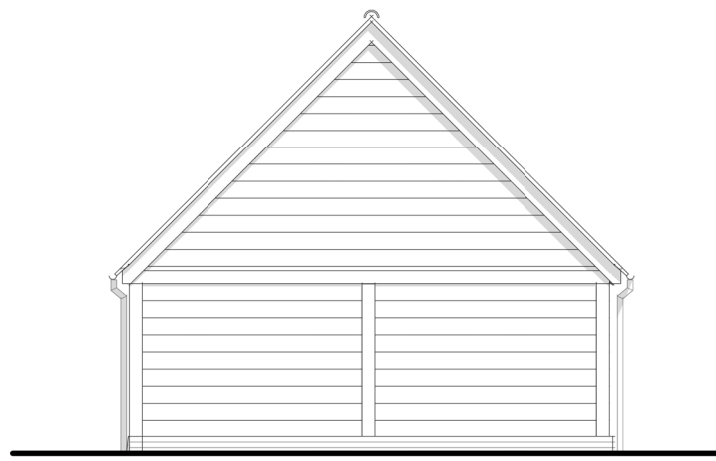

SOUTH ELEVATION

revision date description
status

PLANNING

project title
PROPOSED CARPORT, NORTHMOOR PARK, CHURCH LANE, NORTHMOOR

drawing title
ELEVATIONS AS PROPOSED

first issued drawn scale @ A3
05/10/21 LH 1:100

job/drawing no/revision
20004 - PE0010 -

The Studio, 70 Church Road, Wheatley, Oxford, OX33 1LZ
01865 873936 | info@andersonorr.com | www.andersonorr.com

