




0 1 2 3 4 5 6 7 8 9 10 M

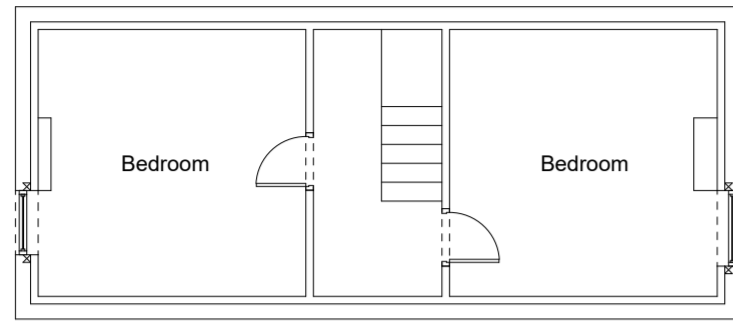


Existing Floor Plan

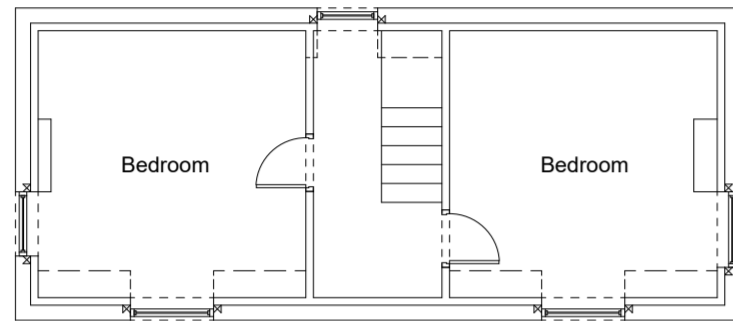

Proposed Floor Plan

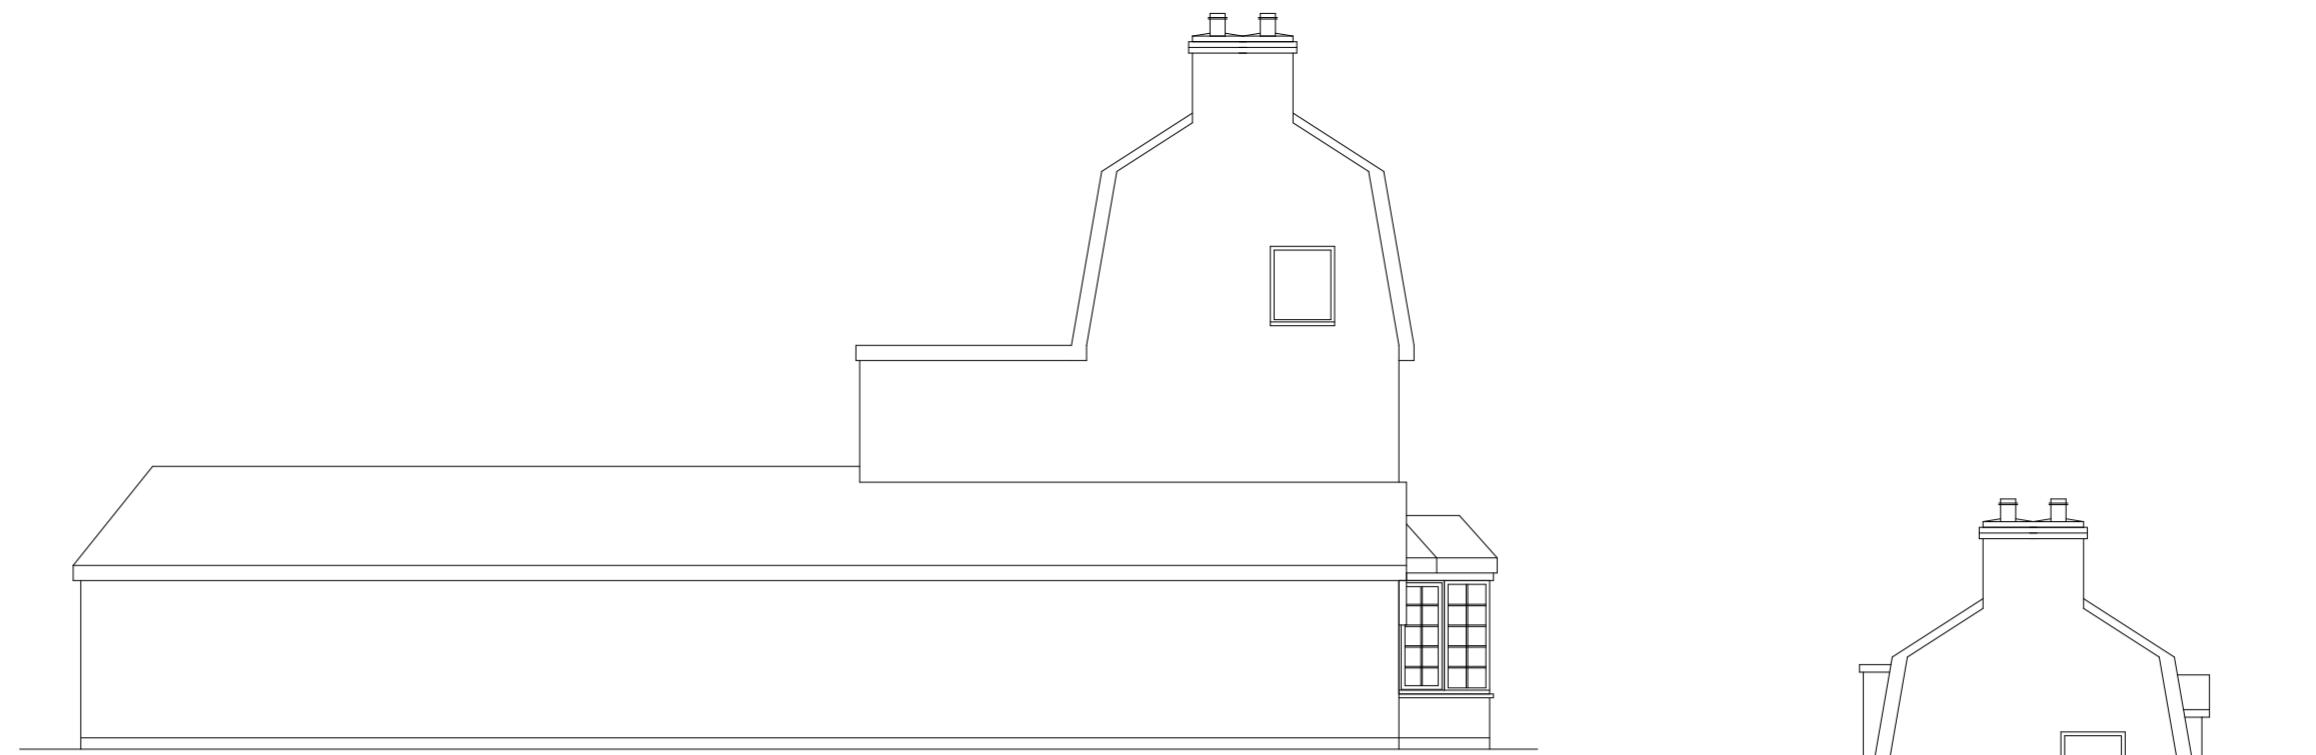

Existing Side

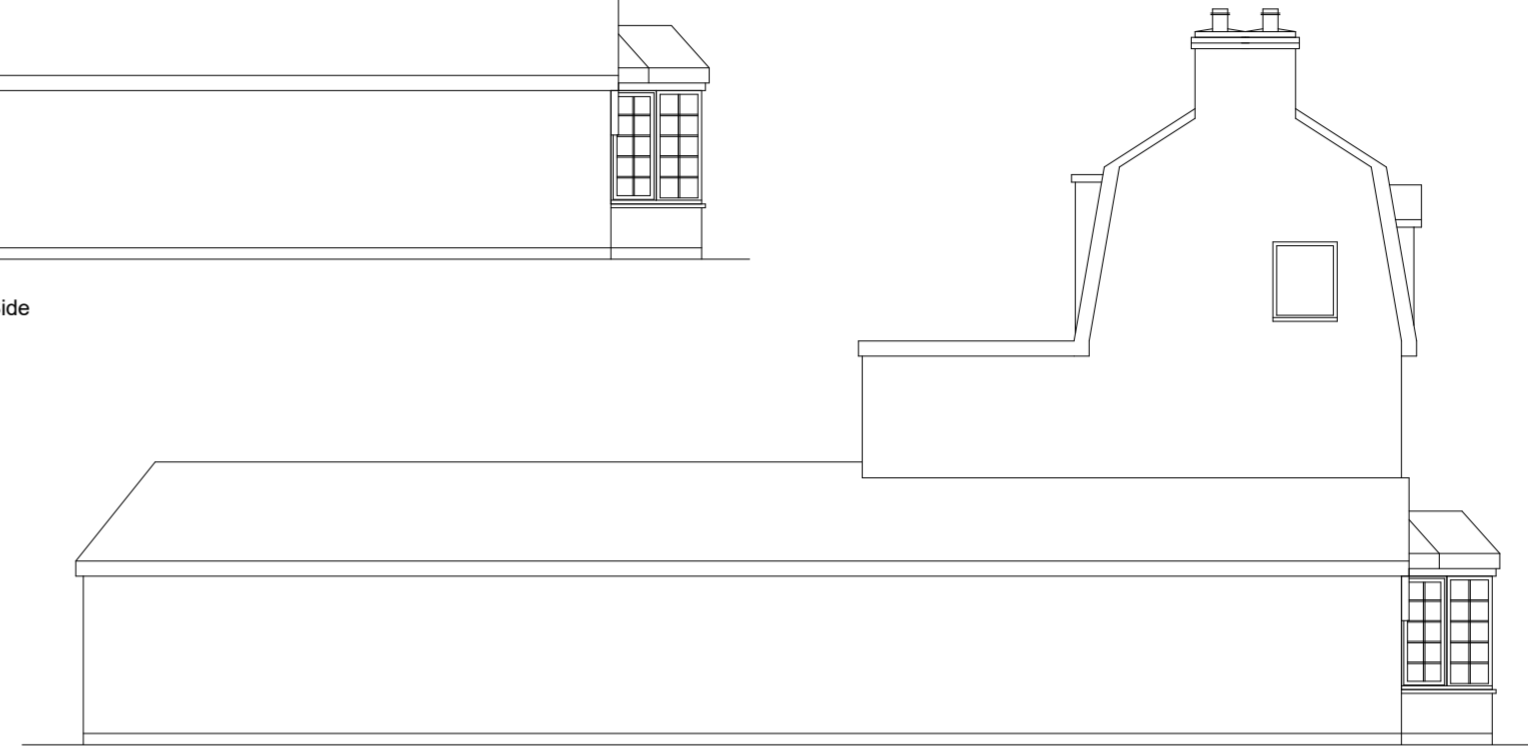


Proposed Side



Existing Front



Existing Rear

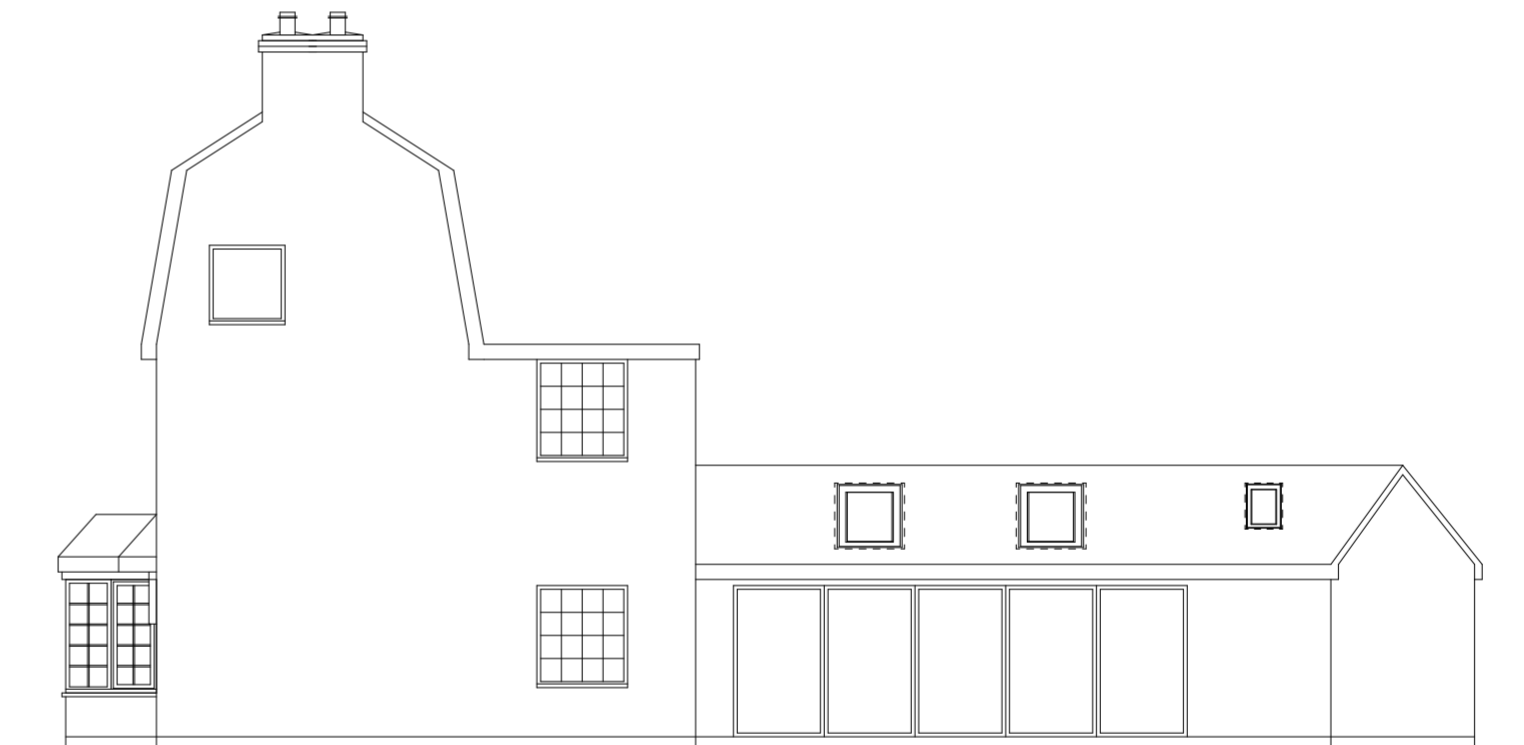


Existing Side



Proposed Front



Proposed Rear

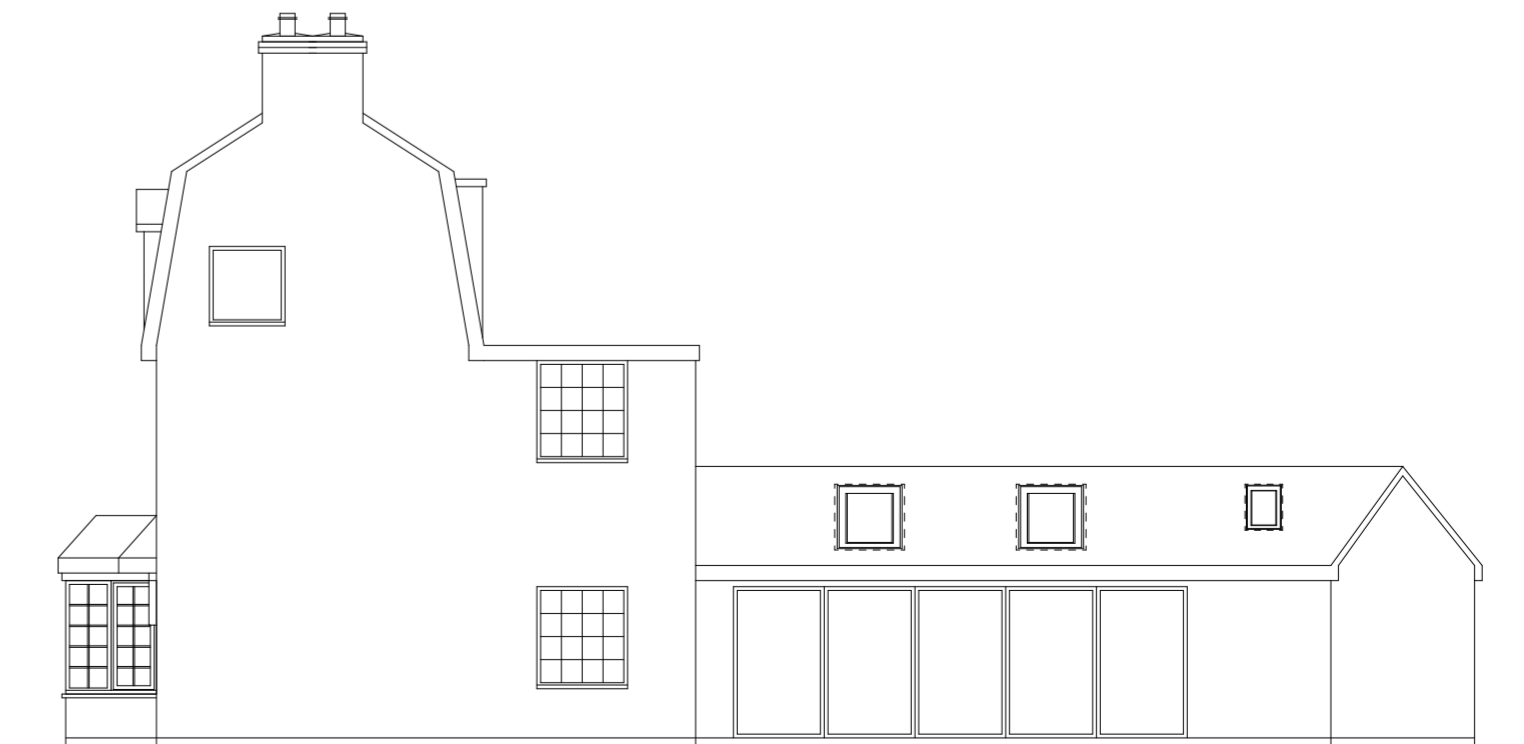

Proposed Side



Client
Mr K Stevens
Project
**35 High Street
Haydon Wick
Swindon
SN25 1HU**

Drawing Title
Existing-Proposed

Drawing No.
21/1577/01

Date
June 2021
Drawn by
MM

Scale
1:100 @ A2
Checked by
RGN

27b High Street
Highworth
Swindon
SN6 7AG
01793 762368
07798 864291