

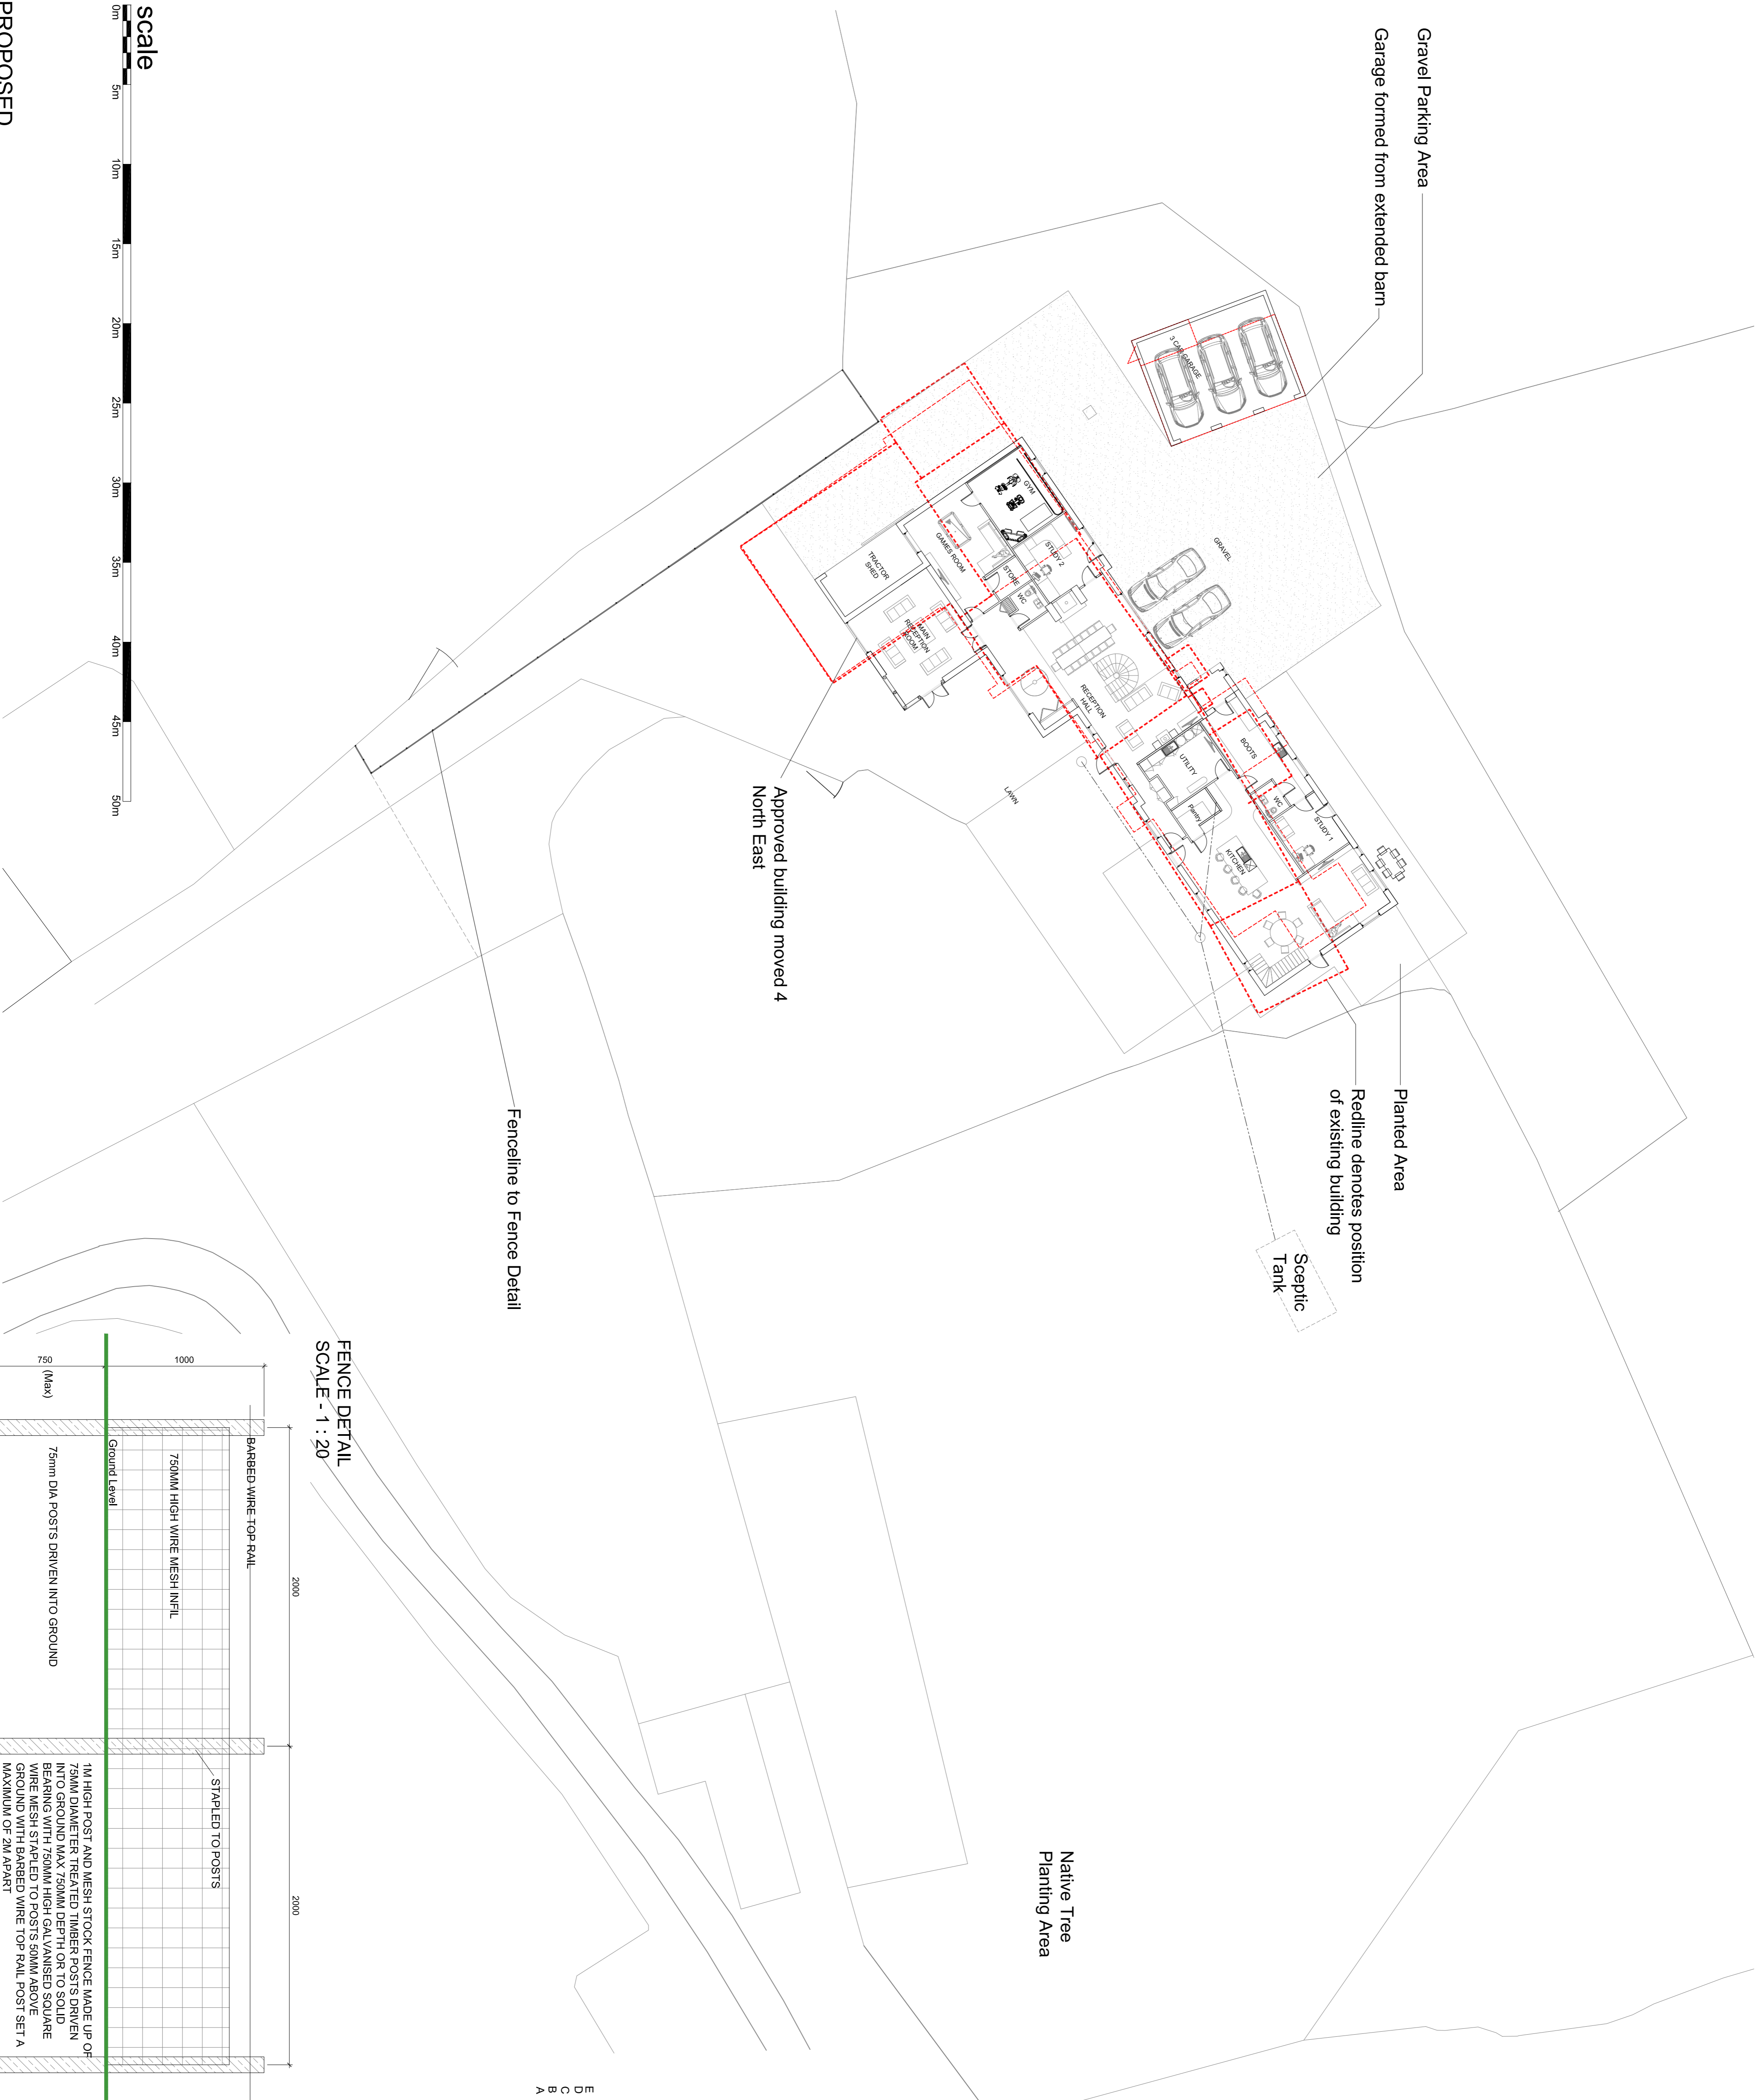


**NOTE:**  
CONTRACTOR TO VERIFY ALL SIZES ON  
SITE BEFORE COMMENCEMENT.

**NOTE:**  
PLEASE DO NOT SCALE FROM THIS DRAWING.

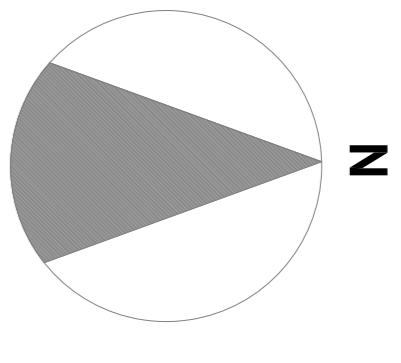

**FENCE DETAIL**  
SCALE - 1 : 20

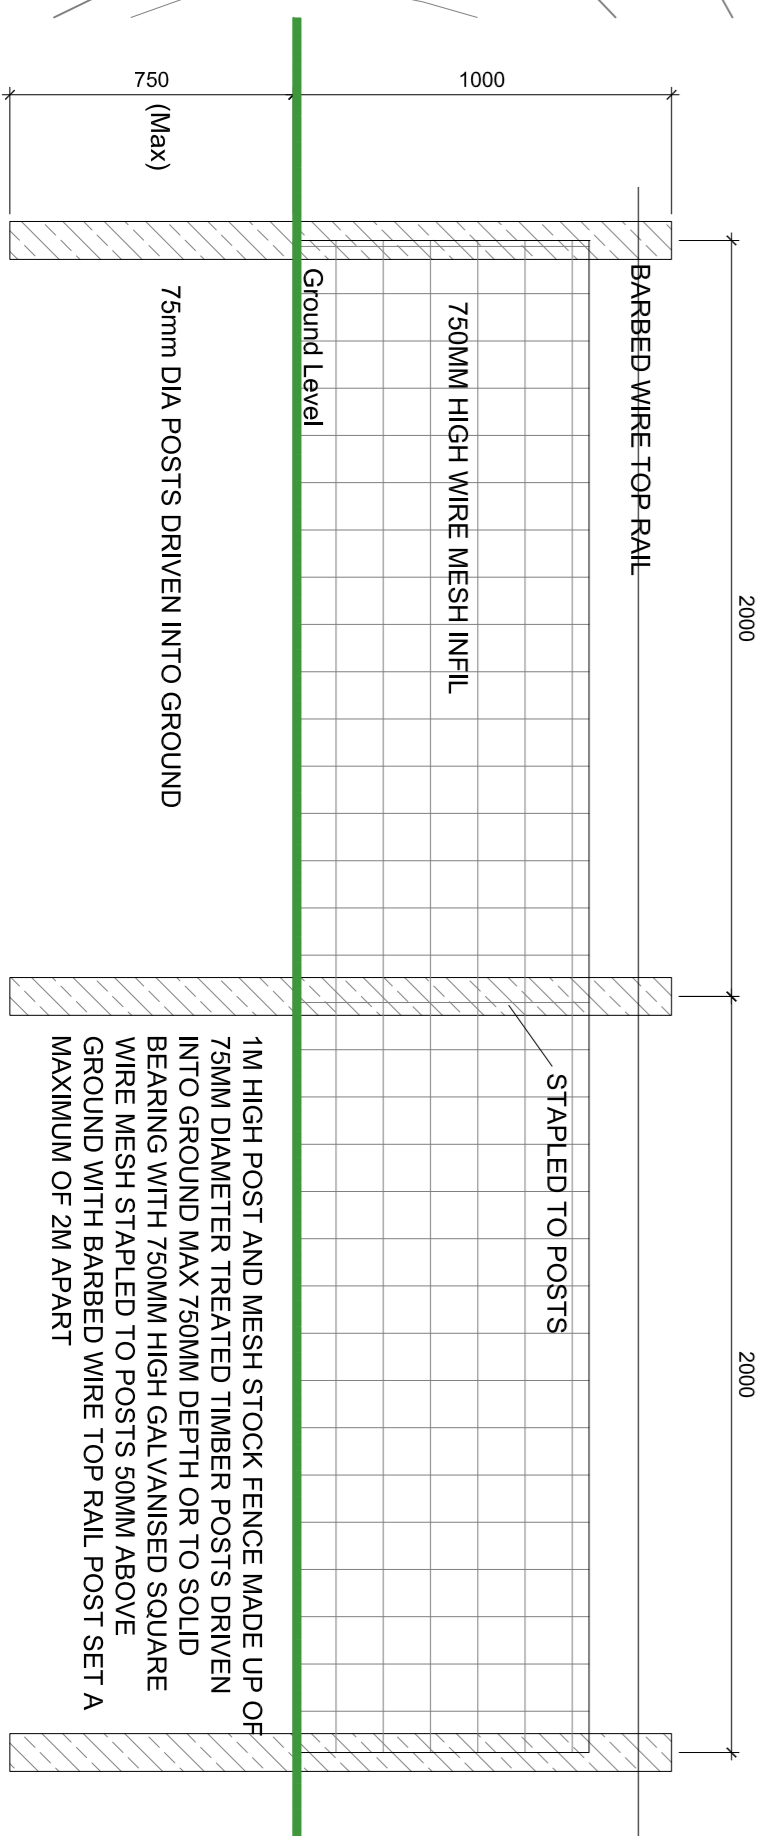

- E UPDATED TO FLOOR PLAN 14.07.21
- D FENCE DETAIL ADDED, FENCE LINE ADDED 16.06.21
- C APPROVED BUILDING MOVED 4M DUE TO FOOTPATH REQ 26.04.21
- B FLOOR PLAN UPDATED IN LINE WITH DWG 111 REV G TREE S23 12.20
- A FLOOR PLAN UPDATED IN LINE WITH DWG 111 REV C 29.07.20
- REV

**MAS DESIGN**  
CONSULTANTS LTD 01943878398

www.masdesignconsultants.com  
22 Granville Terrace, Gilsley, Leeds, LS20 9DY

**PLANNING**

**EXTENT OF PROJECT:**  
PROPOSED NEW HOUSE  
EAST BERWICK FARM  
DRAUGHTON  
NORTH YORKSHIRE

**CLIENT DETAILS:**  
MR AND MRS WILKINSON

DRAWING TITLE:	PAPER:	SCALE:	DATE:	DRAWING No:	REV:
SITE PLAN AS PROPOSED	A1	1:200	25/03/20	3102/03/110	E