

NOTE:  
CONTRACTOR TO VERIFY ALL SIZES ON  
SITE BEFORE COMMENCEMENT.


NOTE:  
PLEASE DO NOT SCALE FROM THIS DRAWING.

## MATERIALS SCHEDULE

MAIN ROOFS	- STONE SLATE
LINK ROOF	- SLATES
RAINWATER GOODS	- ALUMINIUM
EXTERNAL WALLS	- REUSED AND MATCHING NEW NATURAL WALLING STONE
WINDOWS	- ALUMINIUM FRAMED GLAZED UNITS WITH NATURAL STONE SURROUNDS
DOORS	- ALUMINIUM FRAMED GLAZED UNITS WITH NATURAL STONE DETAILING


## ELEVATION 1

SOUTH EAST ELEVATION AS PROPOSED

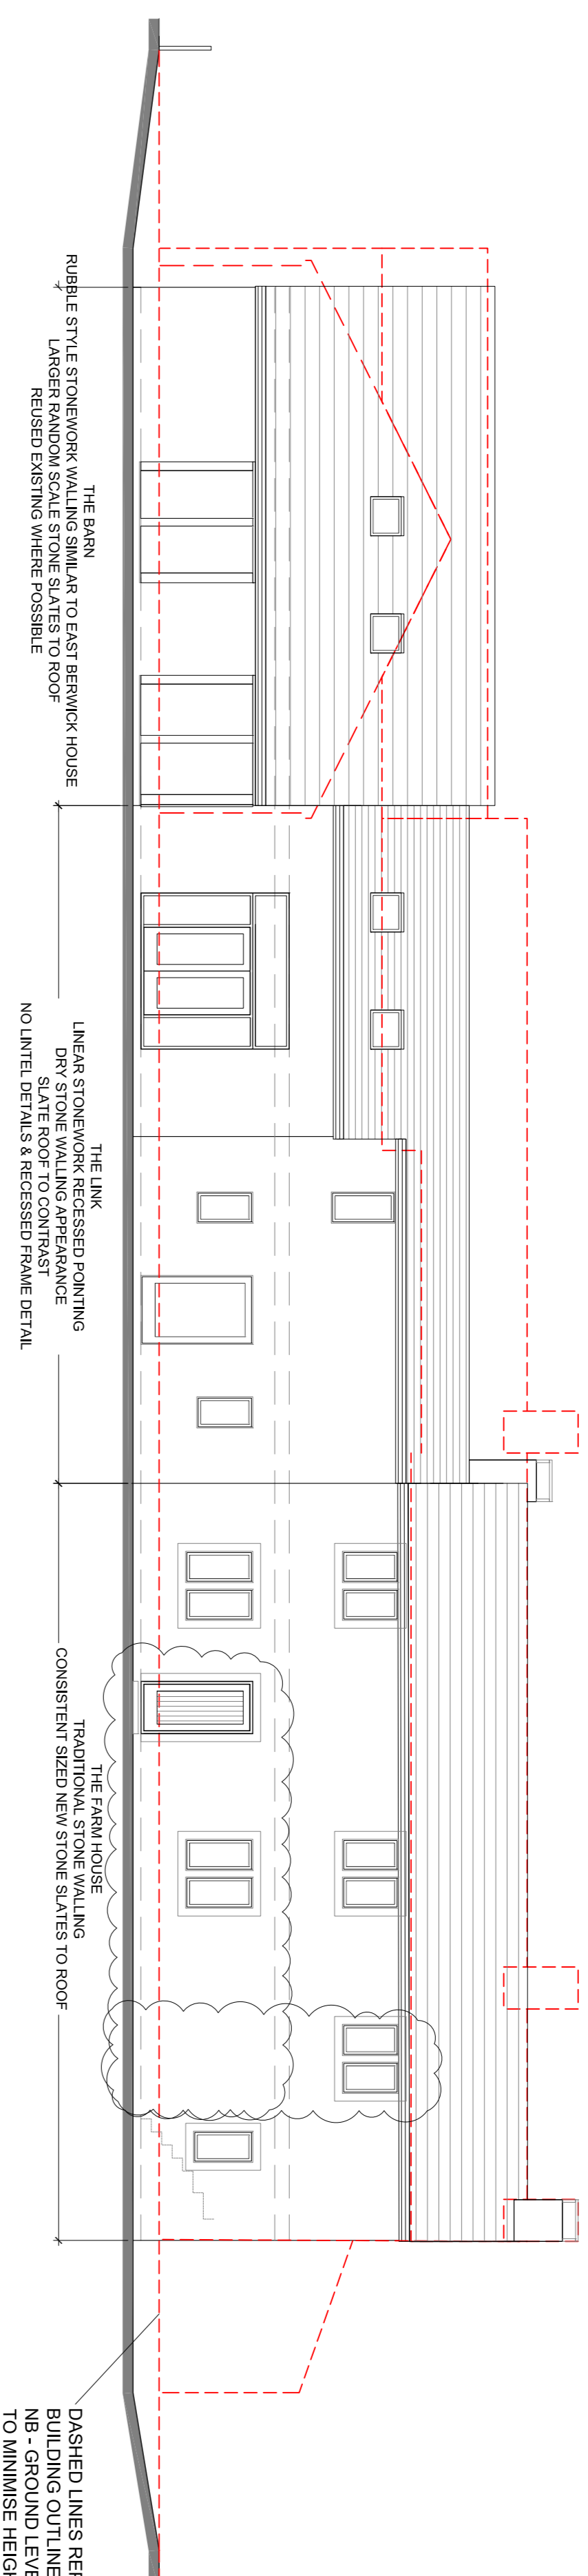


## ELEVATION 2

NORTH WEST ELEVATION AS PROPOSED

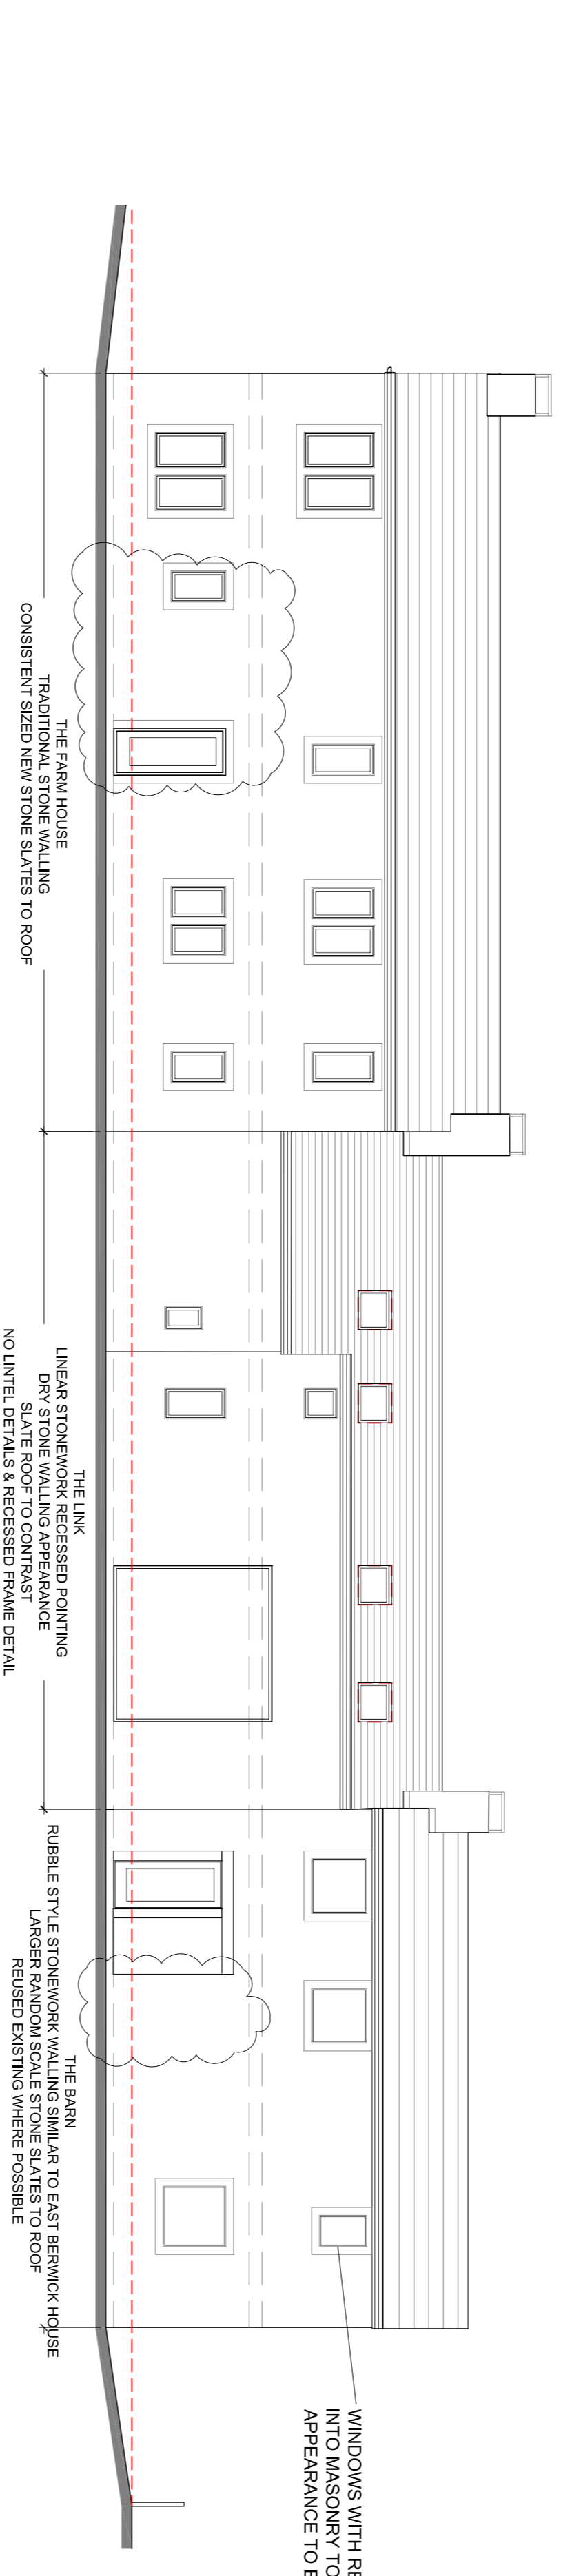


## ELEVATION 3 AS PROPOSED

NORTH EAST ELEVATION AS PROPOSED

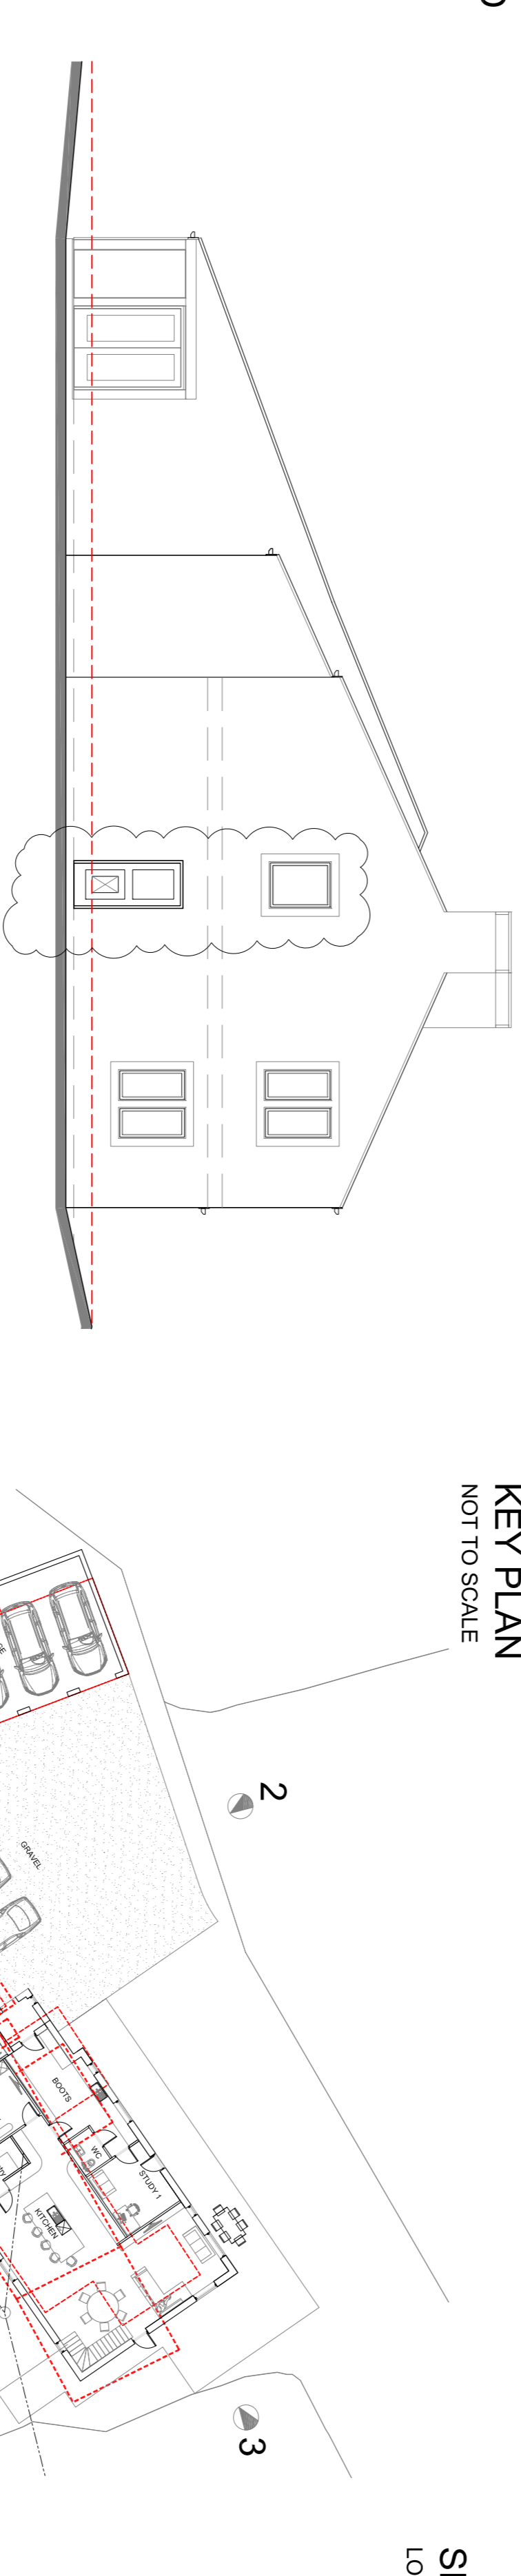

## ELEVATION 4 AS PROPOSED

SOUTH WEST ELEVATION AS PROPOSED

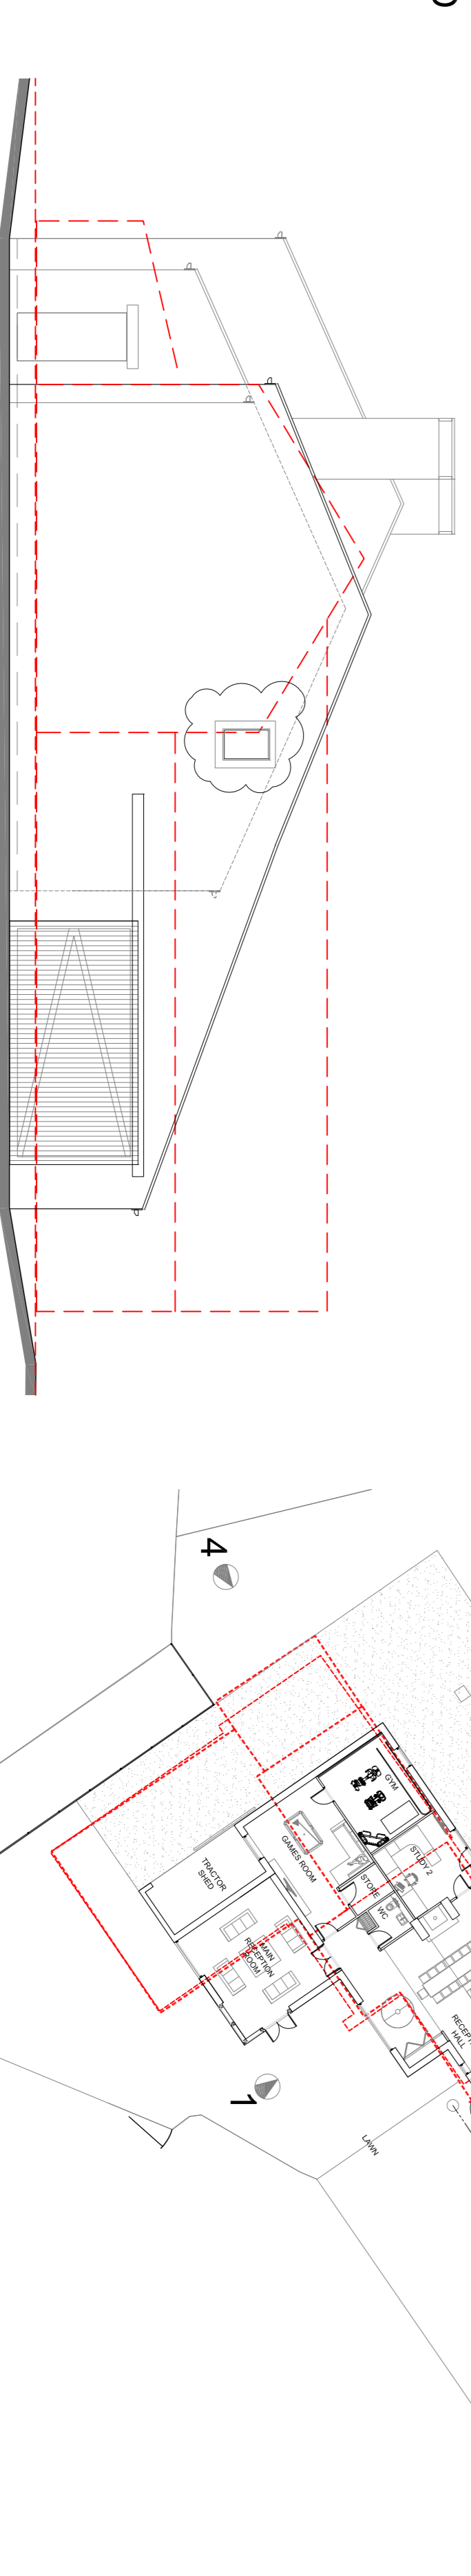


## KEY PLAN

NOT TO SCALE



## SECTION THROUGH THE LINK

LOOKING TOWARDS THE BARN

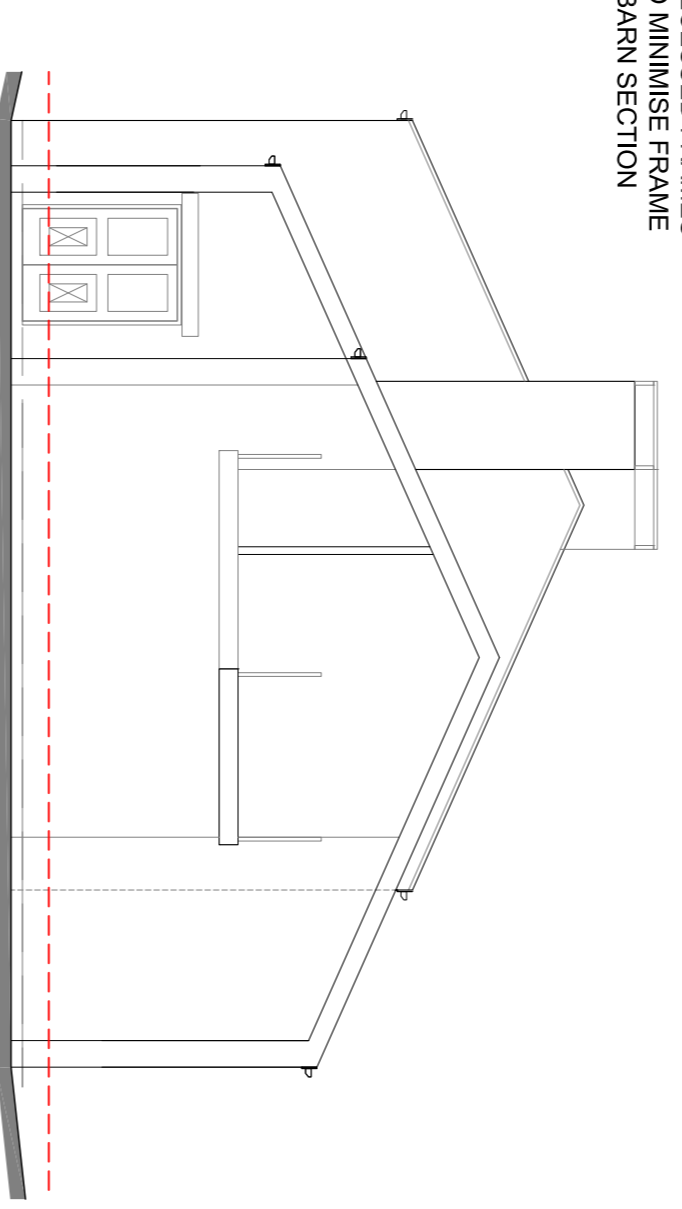

14.07.21	UPDATED TO ELOOR PLAN CHANGES	
23.06.21	UPDATED TO ELOOR PLAN CHANGES	
23.06.21	CLIENT PLAN CHANGES	
12.06.21	CLIENT PLAN CHANGES	
12.06.21	CLIENT PLAN CHANGES	
23.12.20	BARN REAR WINDOWS REDUCED - STUDY WINDOW	
20.11.20	CAT SLIDE REINSTATED	
19.11.20	GFL DROPPED CHIMNEY MOVED - FRAME NOTE	
03.11.20	FRONT PROTECTION UPDATED - BARN STRUCTURE	
19.10.20	UPDATED TO REFLECT CLIENT EMAIL COMMENT	
30.09.20	UPDATED TO REFLECT CLIENT EMAIL COMMENT	
28.09.20	UPDATED TO REFLECT CLIENT COMMENT	
23.09.20	UPDATED TO OMIT CORNER GLASS & SLIDE DOORS	
15.07.20	UPDATED TO CLIENT COMMENT	
09.07.20	UPDATED TO PLANNERS COMMENTS	
29.6.20		



www.masdesignconsultants.com  
22 Granville Terrace, Gilsley, Leeds, LS20 9DY

## PLANNING

EXTENT OF PROJECT:  
PROPOSED NEW HOUSE  
EAST BERWICK FARM  
DRAUGHTON  
NORTH YORKSHIRE

CLIENT DETAILS:  
MR AND MR WILKINSON

DRAWING TITLE:  
ELEVATIONS AS PROPOSED

PAPER	SCALE	DATE	DRAWING No.	REV.
A1	1:100	25/03/20	3102/03/201	P