


FIRST FLOOR PLAN AS PROPOSED

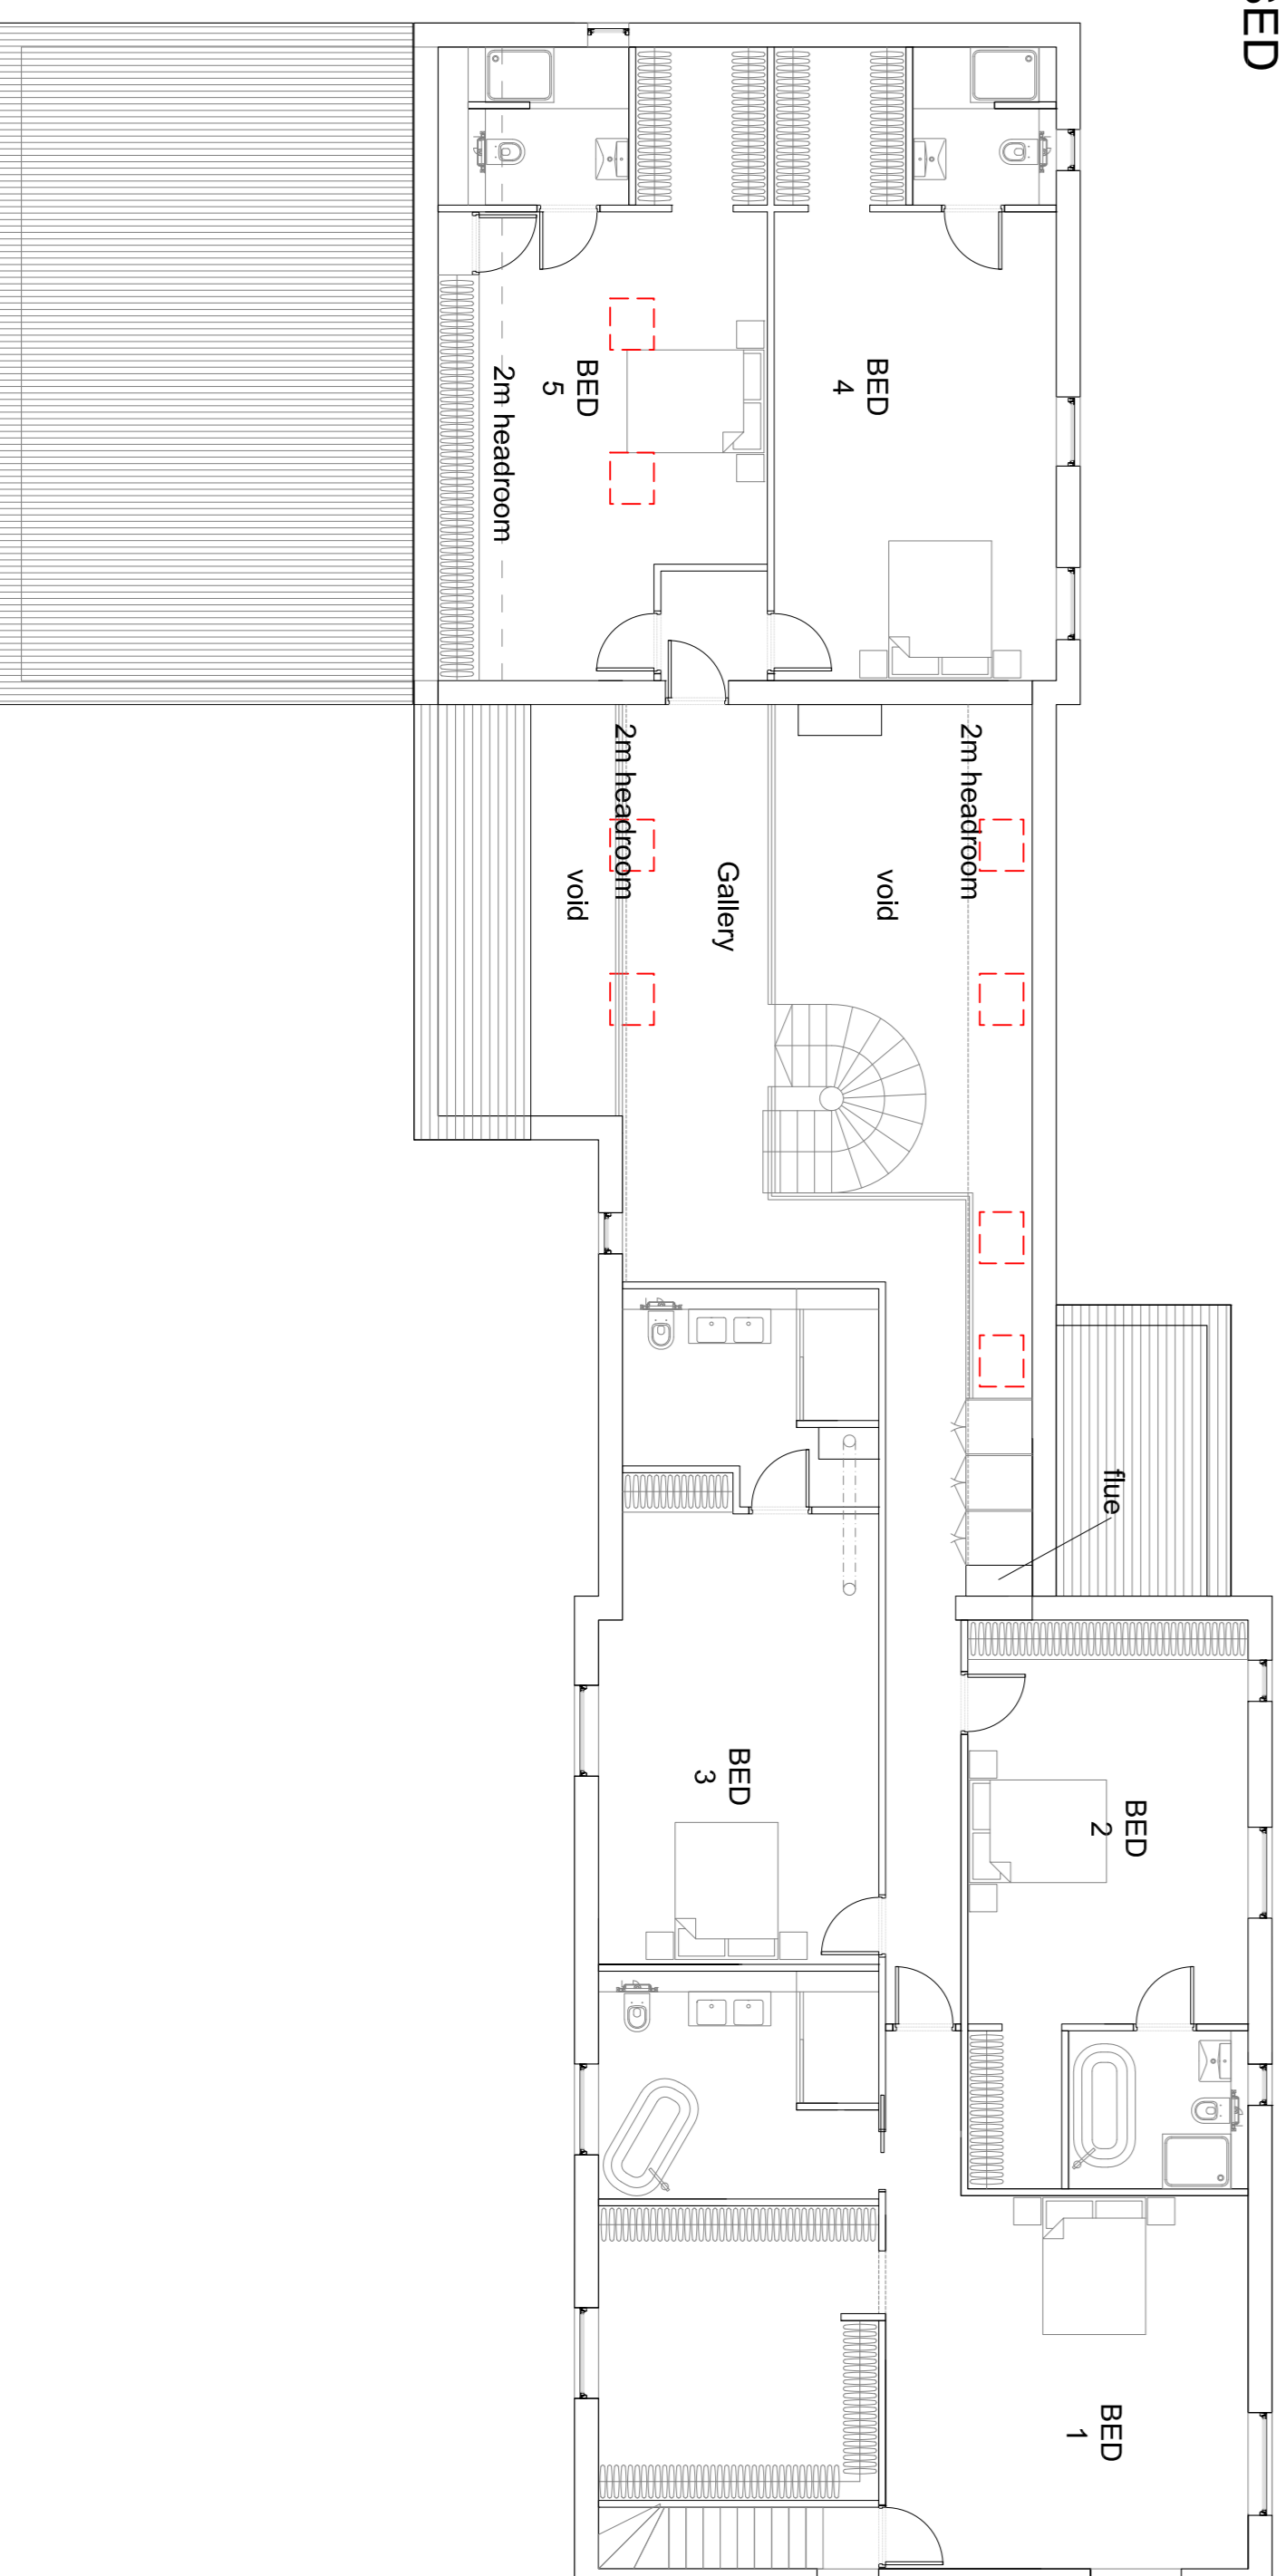

NOTE:
CONTRACTOR TO VERIFY ALL SIZES ON SITE BEFORE COMMENCEMENT.
NOTE:
PLEASE DO NOT SCALE FROM THIS DRAWING.

- K SLIDING WINDOW REMOVED FROM PLAN 14.07.21
- J CLIENT PLAN CHANGES 23.06.21
- I CLIENT PLAN CHANGES 23.06.21
- H BLINDING MOVEMENTS RELOCATED SITE PLAN CHANGES 15.07.20
- G FRONT PROJECTION UPDATED - BARN STRUCTURE 03.11.20
- F UPDATED TO REFLECT CLIENT COMMENT BY EMAIL 30.09.20
- E UPDATED TO REFLECT CLIENT COMMENT 28.09.20
- D UPDATED TO REFLECT CLIENT COMMENT 23.09.20
- C UPDATED TO OMIT CORNER GLASS & SLIDER DOOR 15.07.20
- B UPDATED TO CLIENT COMMENT 09.07.20
- A UPDATED TO PLANNER COMMENT 28.06.20
- REV



PLANNING

EXTENT OF PROJECT:
PROPOSED NEW HOUSE
EAST BERWICK FARM
DRAUGHTON
NORTH YORKSHIRE

CLIENT DETAILS:
MR AND MRS WILKINSON

DRAWING TITLE:			
FLOOR PLANS AS PROPOSED			
PAPER	SCALE	DATE	DRAWING No.
A1	1:100	25/03/20	3102/03/111
			REV
			K