



**1** Function Building GA Plan  
1 : 100




**2** Function Building - East Elevation  
1 : 100

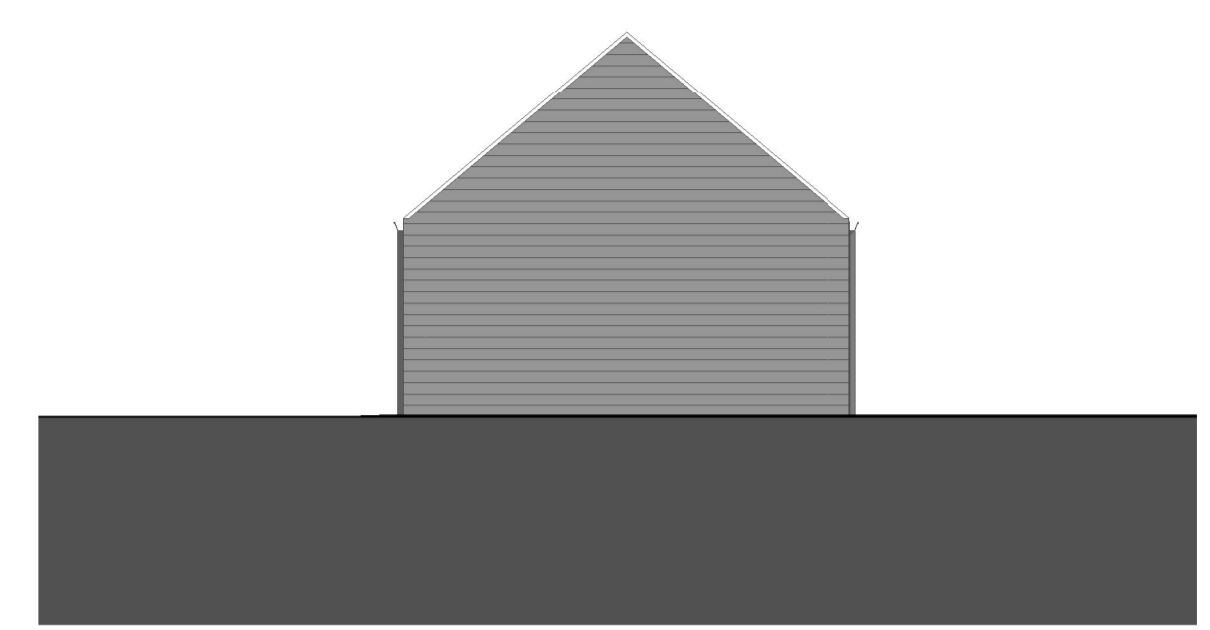


**4** Function Building - South Elevation  
1 : 100

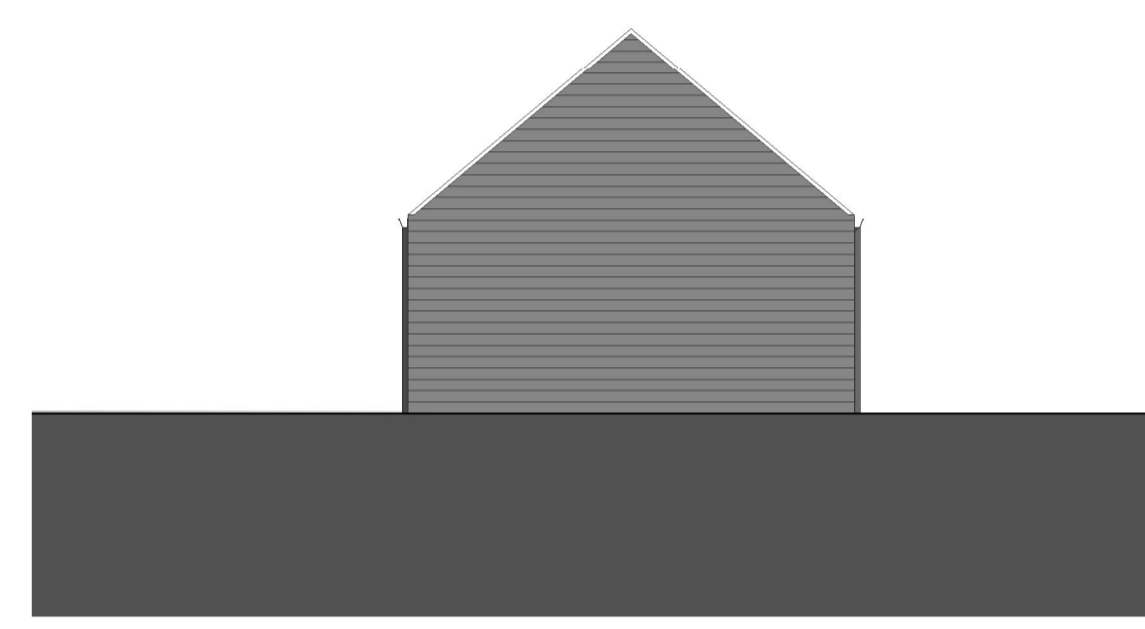


**3** Function Building - North Elevation  
1 : 100

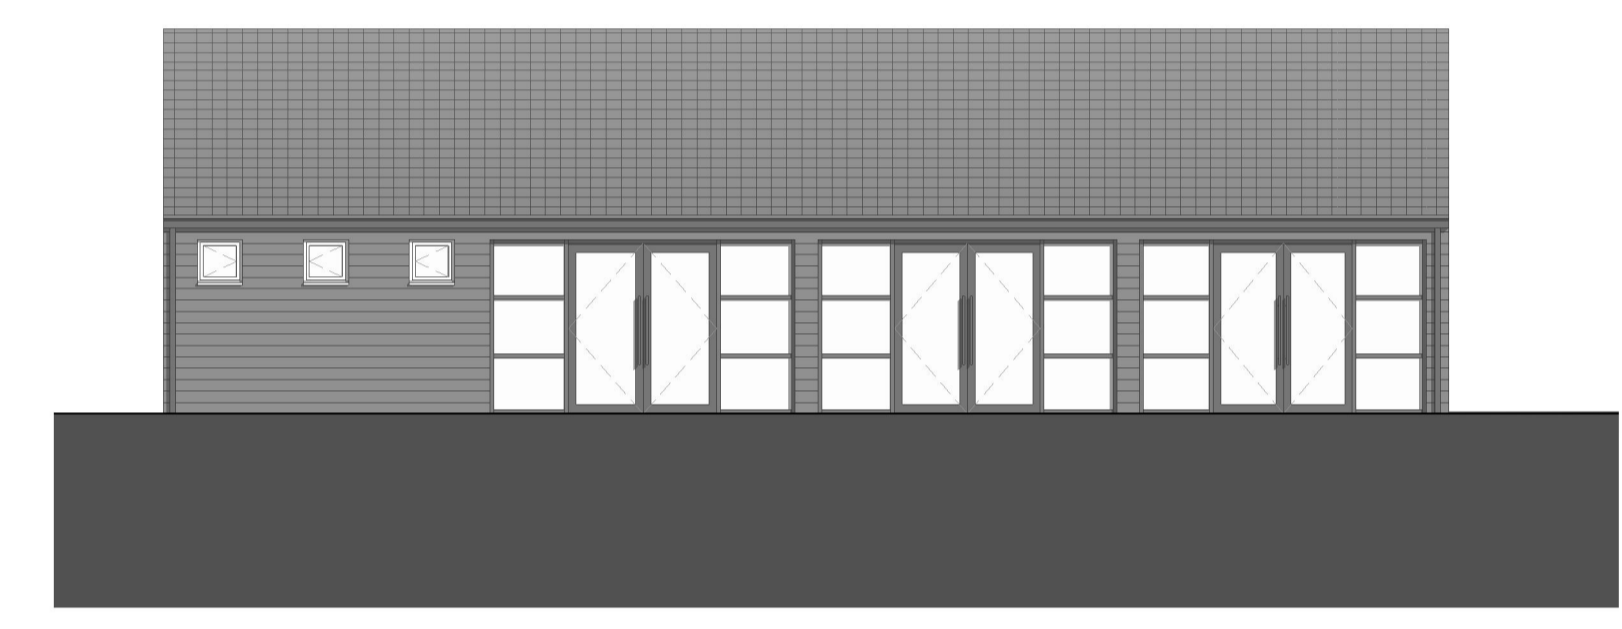


**5** Function Building - West Elevation  
1 : 100

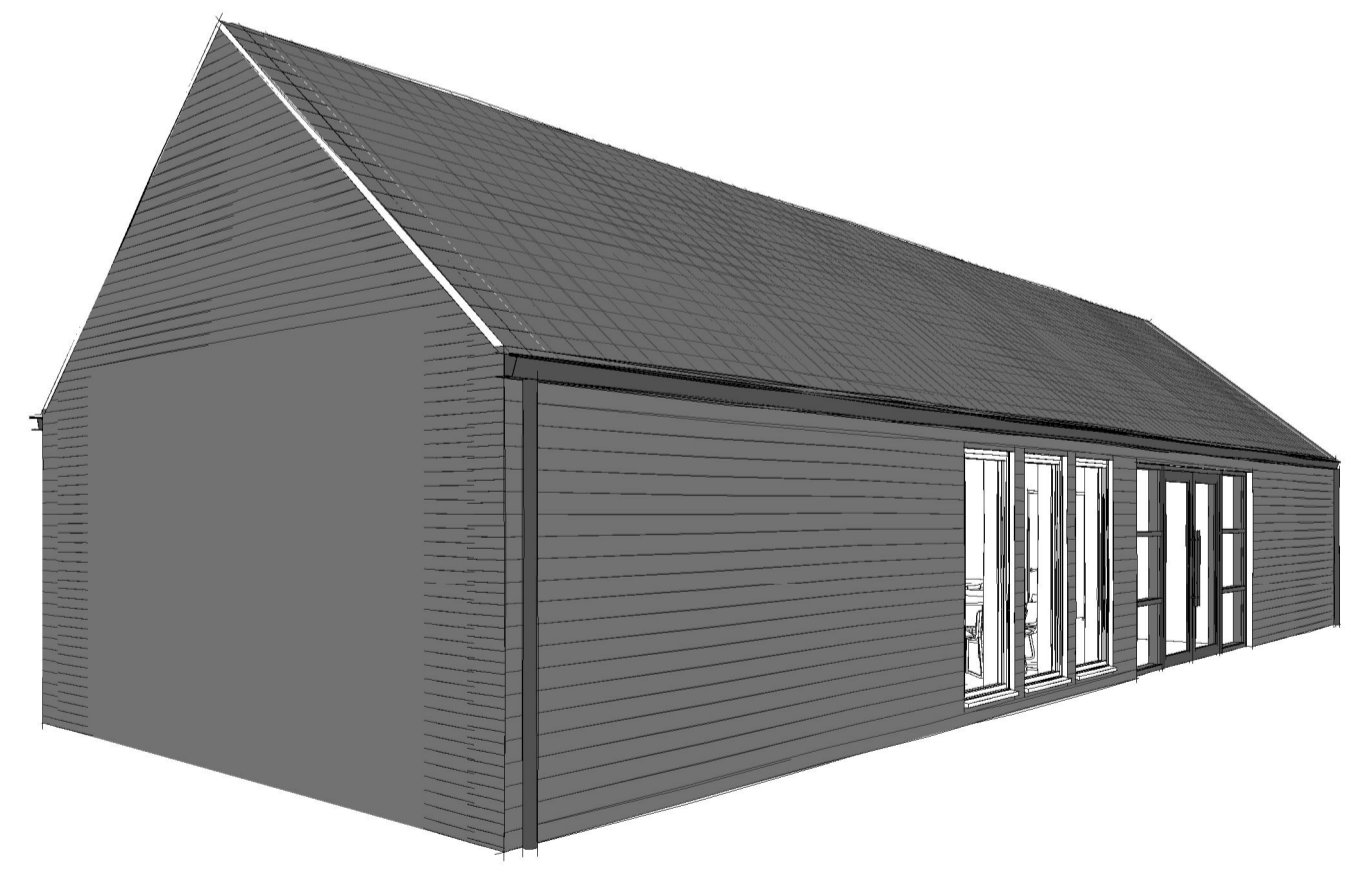

**6** Concept ISO - 01

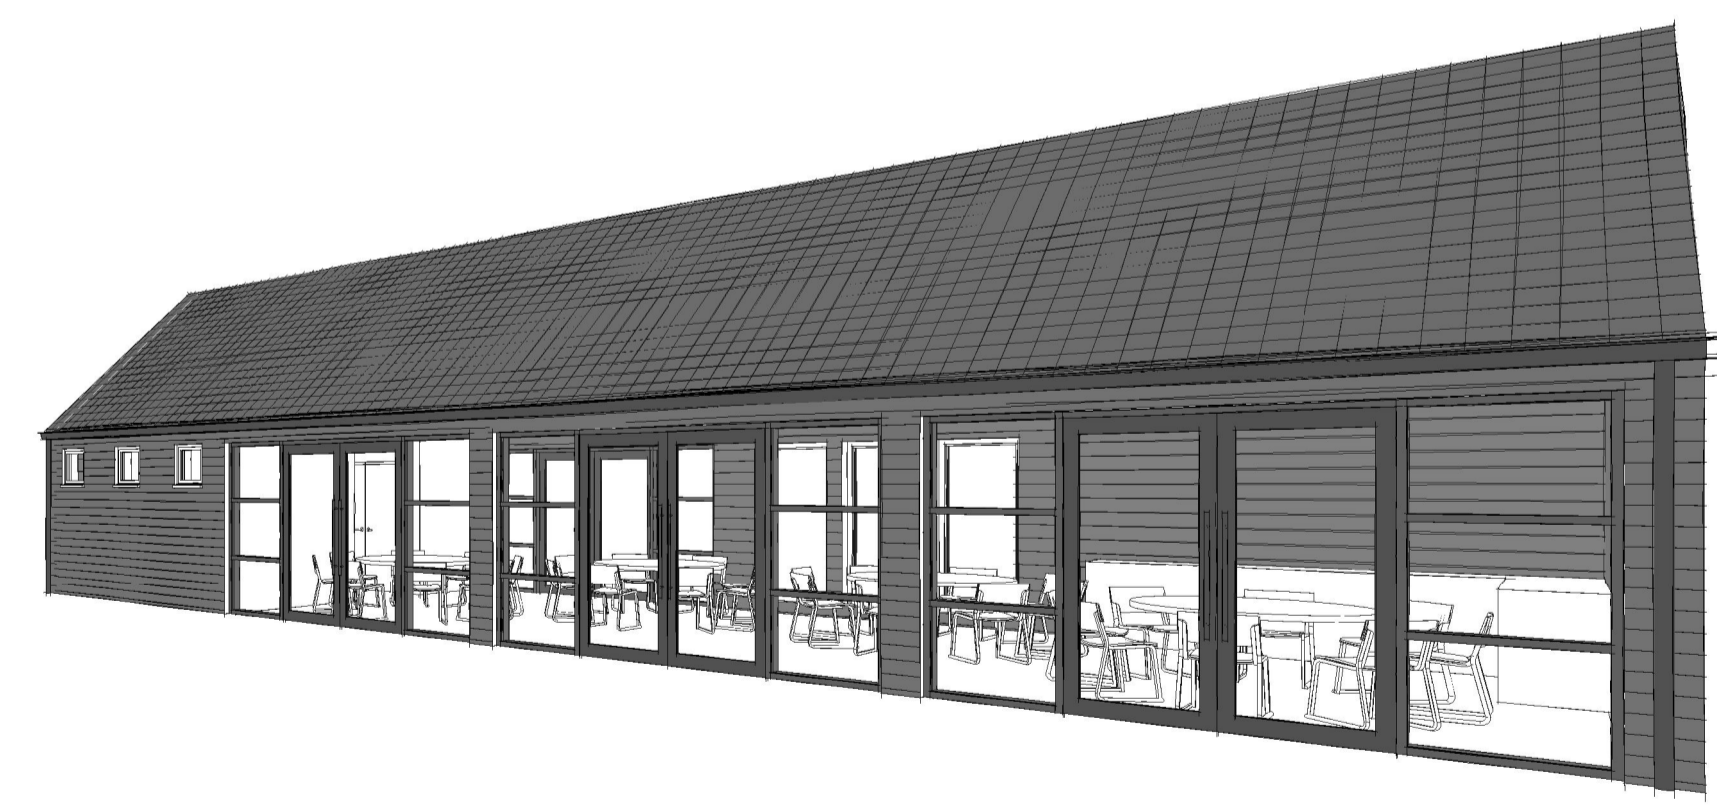

**7** Concept ISO - 02

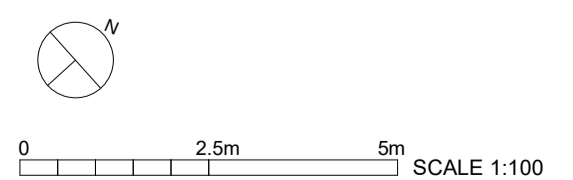

B: 22-01-2021 landscaping underlay updated  
A: 18-12-2020 landscaping updated

**BENCHMARK**  
ARCHITECTS

Project Title: East Cambridge DC Crematorium  
Drawing Title: Proposed Function Building  
Client: East Cambridge DC  
Date: 10/22/20  
Scale @ A1  
Project No: 19052  
Drawing No: 03-03-001  
Revision: B