



East Elevation

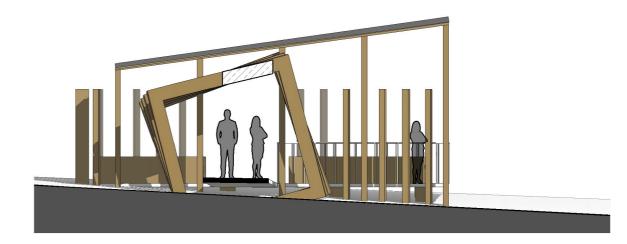

North Elevation

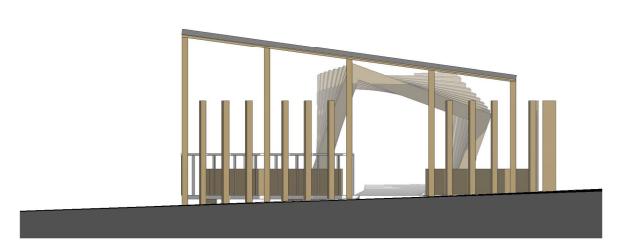

South Elevation

5m SCALE 1:100



West Elevation

ground levels approximated

Scale @ A3

The Gridiron Building, 1 Pancras Square, London N1C 4AG & 90 Dunstable St, Ampthill, Bedford MK45 2JR t:01525 300612 t:0203 535 7902 www.BENCHMARKARCHITECTS.com

A: 18-12-2020 flower court reduced in size

ARCHITECTS

Project Title: East Cambridge DC Crematorium

DrawingTitle: Flower Court Elevations Client: East Cambridge DC 11/20/20

Project No: 19052

Drawing No: 03-05-005

Revision: A