


# lawful development certificate - outbuilding



© Crown copyright 2021 Ordnance Survey 100053143

## 1/1250 location

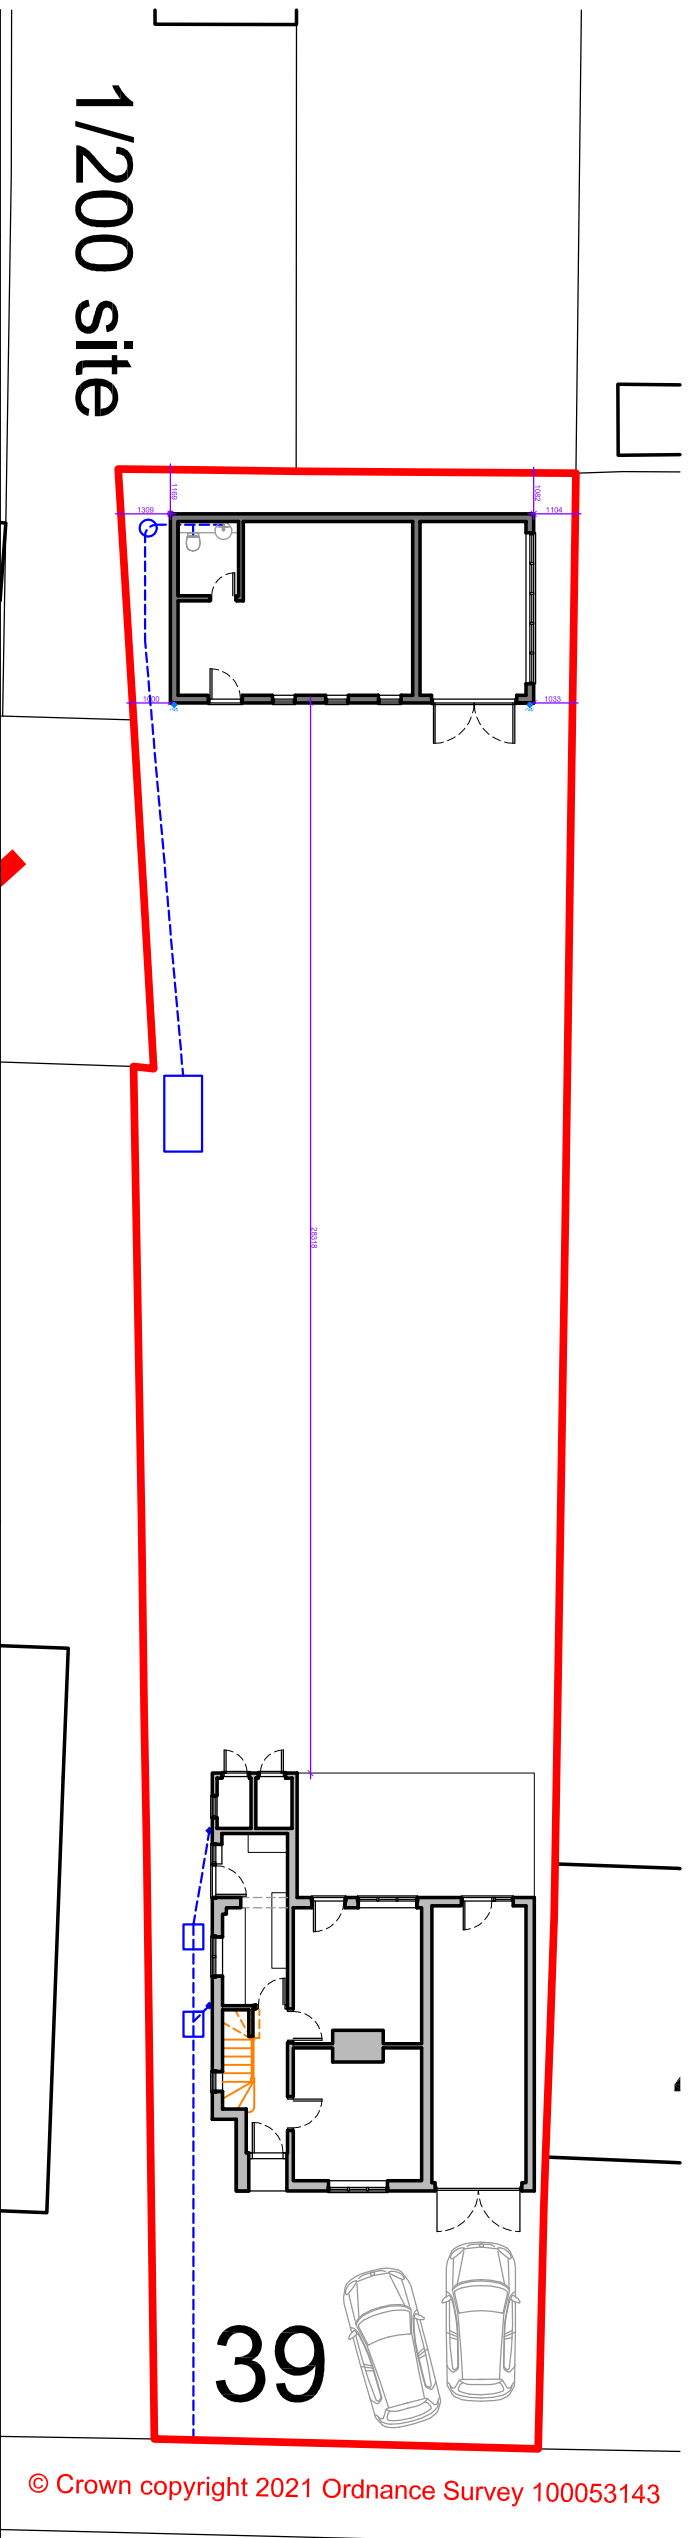

## 1/200 site

© Crown copyright 2021 Ordnance Survey 100053143

<b>A T Design</b> 34 Alexandra Gardens Knaphill Surrey GU21 2DG M: 07411 235088 E: a-t-design@inbox.com				
Client: Mr & Mrs Strevers		Scale: 1/1250 & 1/200 @ A3		Drawing Title Proposed Location & Site Plan
Job Title: 39 Fulford Road, EPSOM, Surrey, KT19 9QZ		Drawn: NJH		
		Date: August 2021		Drwg No. 2109 / 12
				Rev A

© A T Design - Copyright protection is automatic under the Copyright, Designs and Patents Act 1988.