


lawful development certificate - outbuilding



© Crown copyright 2021 Ordnance Survey 100053143

1/1250 location

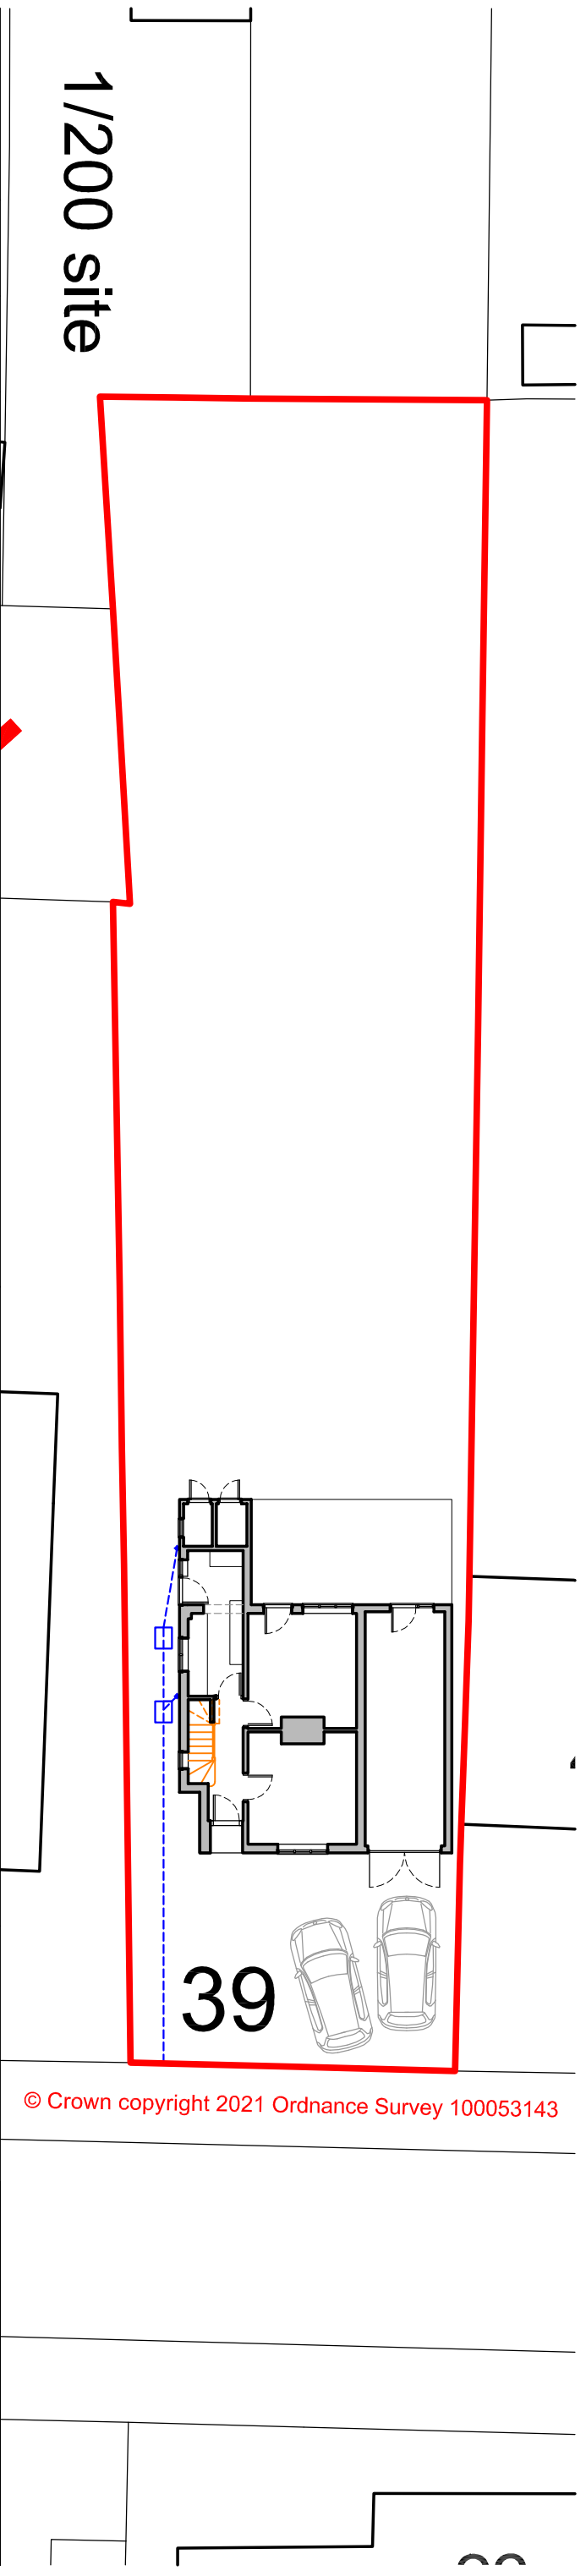

1/200 site

| | | | |
|---|--|---|---------------------|
| A T Design 34 Alexandra Gardens Knaphill Woking Surrey GU24 2DG M: 07411 235088 E: a-t-design@inbox.com | | © A T Design - Copyright protection is automatic under the Copyright, Designs and Patents Act 1988. | |
| Client: | Mr & Mrs Strevers | Scale: | 1/1250 & 1/200 @ A3 |
| Job Title: | 39 Fulford Road, EPSOM, Surrey, KT19 9QZ | Drawn: | NJH |
| | | Date: | August 2021 |
| Drawing Title Existing Location & Site Plan | | Dwg No. 2109 / 11 | Rev A |