





Front Elevation

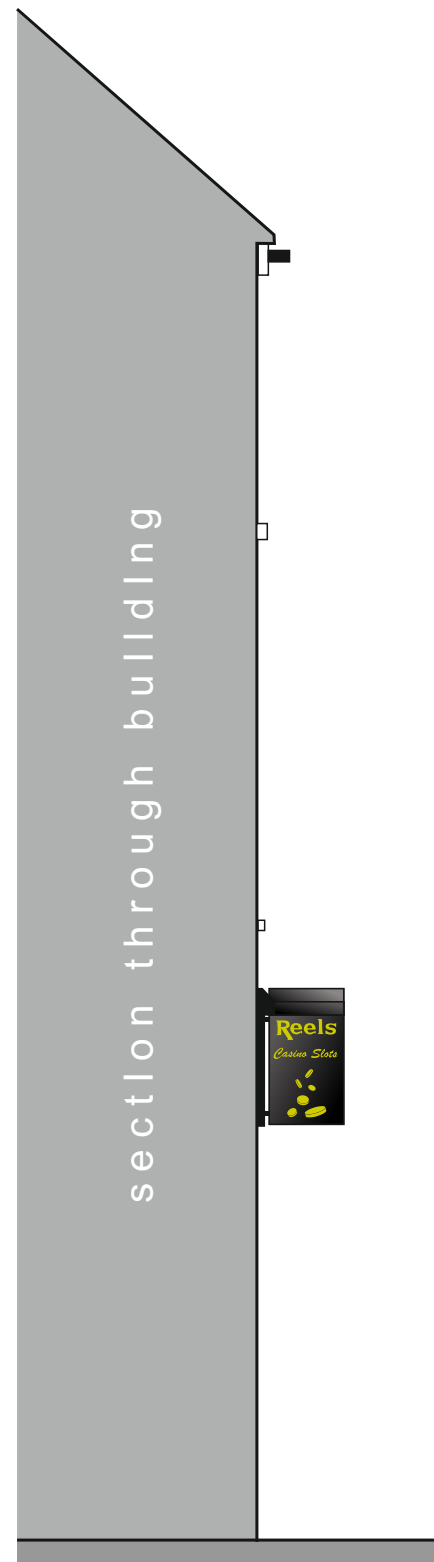

Side Elevation

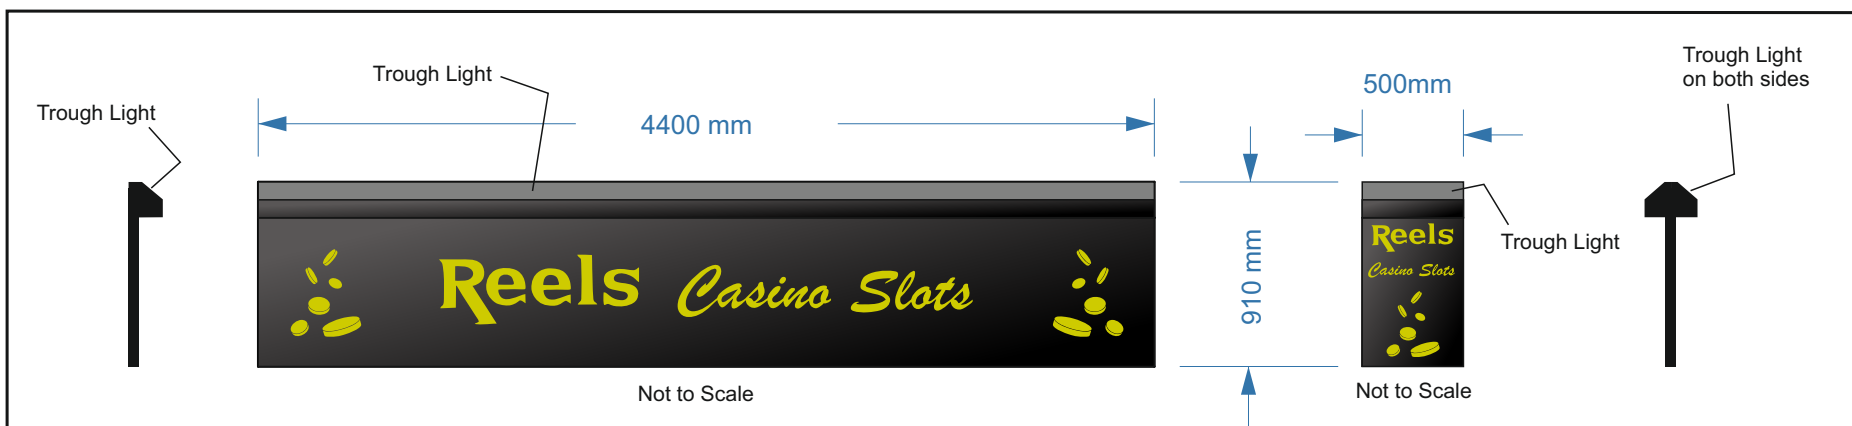

Signs to be constructed in matt black powder coated aluminium with 3mm vinyl graphics with lettering as shown.

Signs to be composite panels with 50mm returns.

Trough lights not to exceed 260 c/dm<sup>2</sup>



Reels Casino Slots Ltd  
122a High Street Epsom KT19 8DT  
PROPOSED SIGNAGE DETAILS

**L-REE-021-03**

This drawing is for Planning purposes ONLY. It should only be used for the project specified and by the client who commissioned the work. The drawing is not intended as a working drawing for construction. All dimensions should be treated as approximate. The contractor is responsible for all setting-out and construction work carried out on site. © Copyright reserved JHWalter LLP.

ISO A3 sheet @ Scale 1:50

Date: 13-08-2021

Drawn by: PAW

Checked by:

Revision

**A**