




Existing Front Elevation 1:100

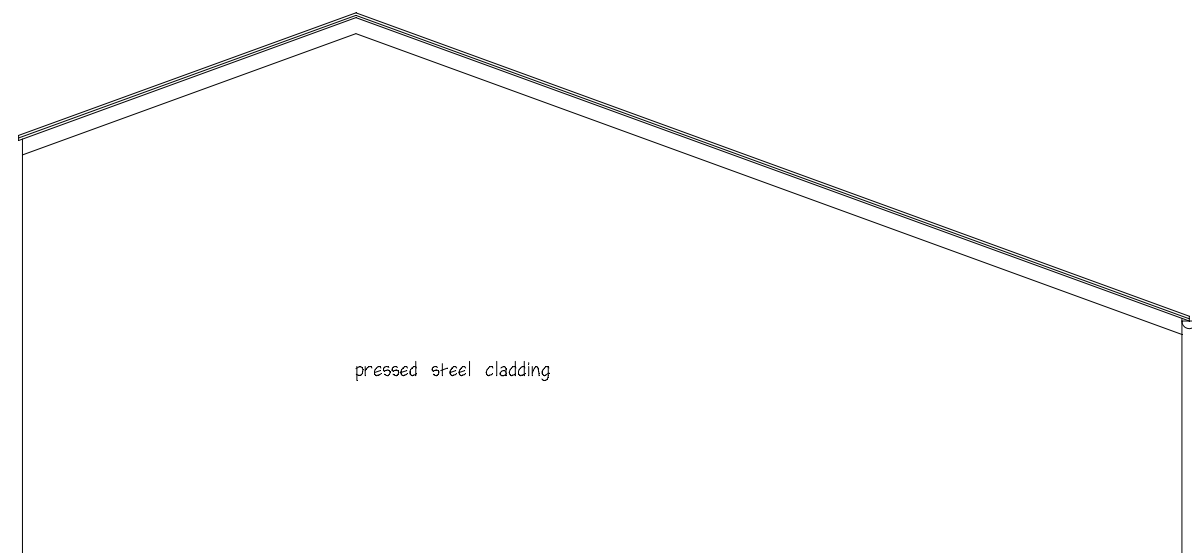


Existing Side Elevation

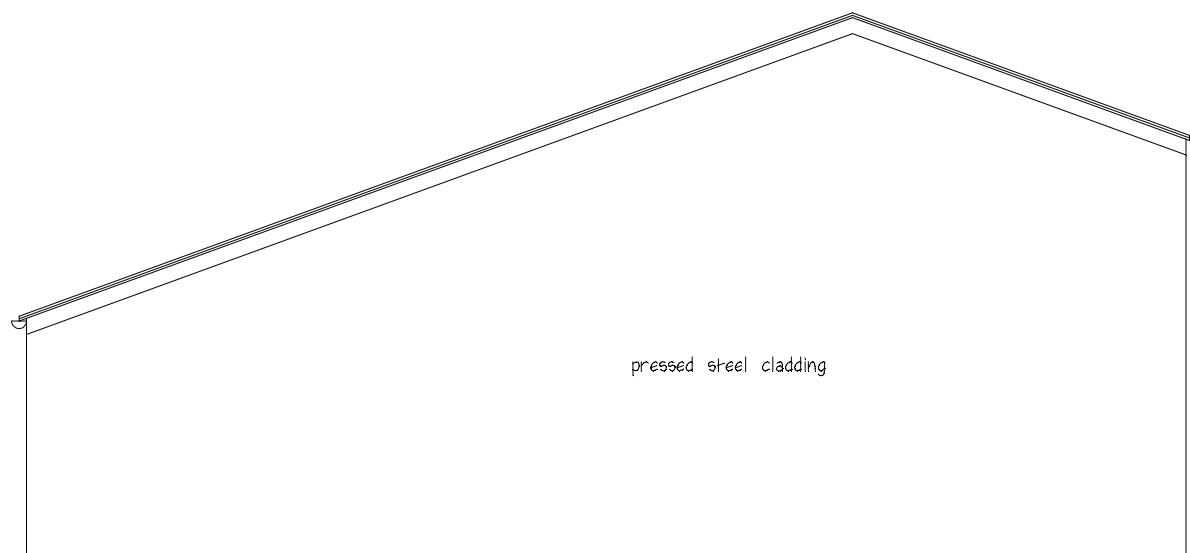

Existing Side Elevation

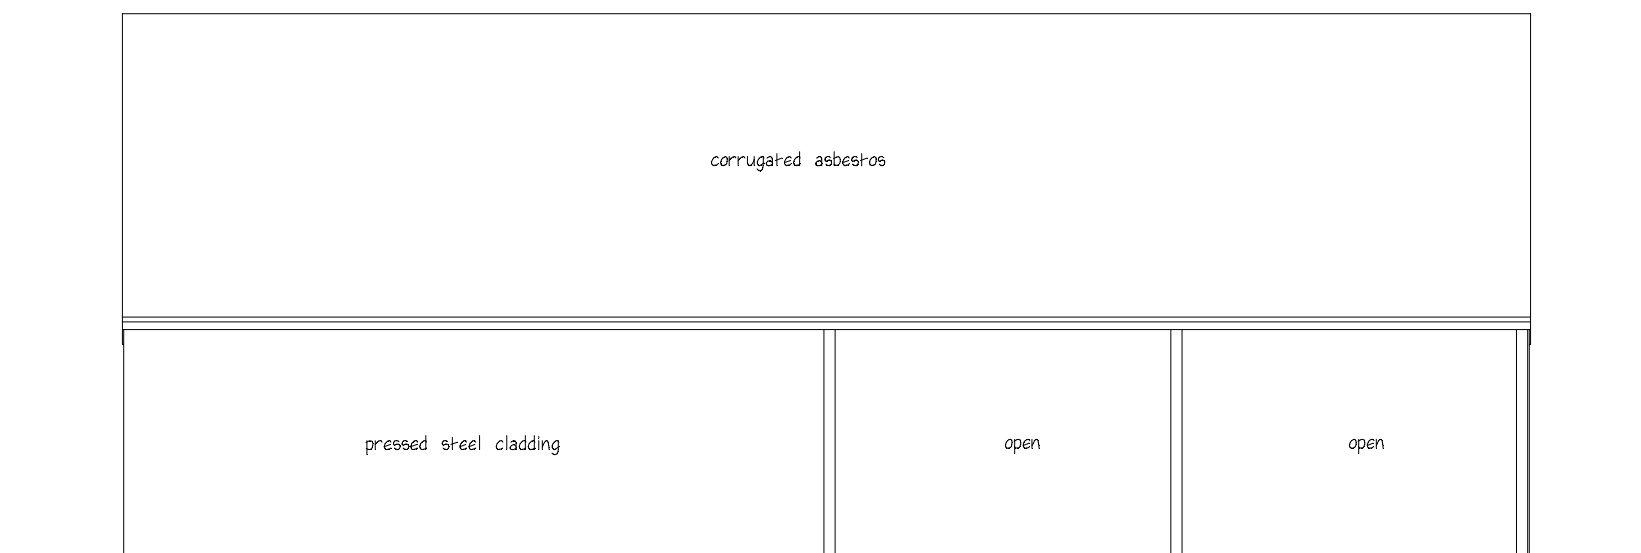

Existing Rear Elevation

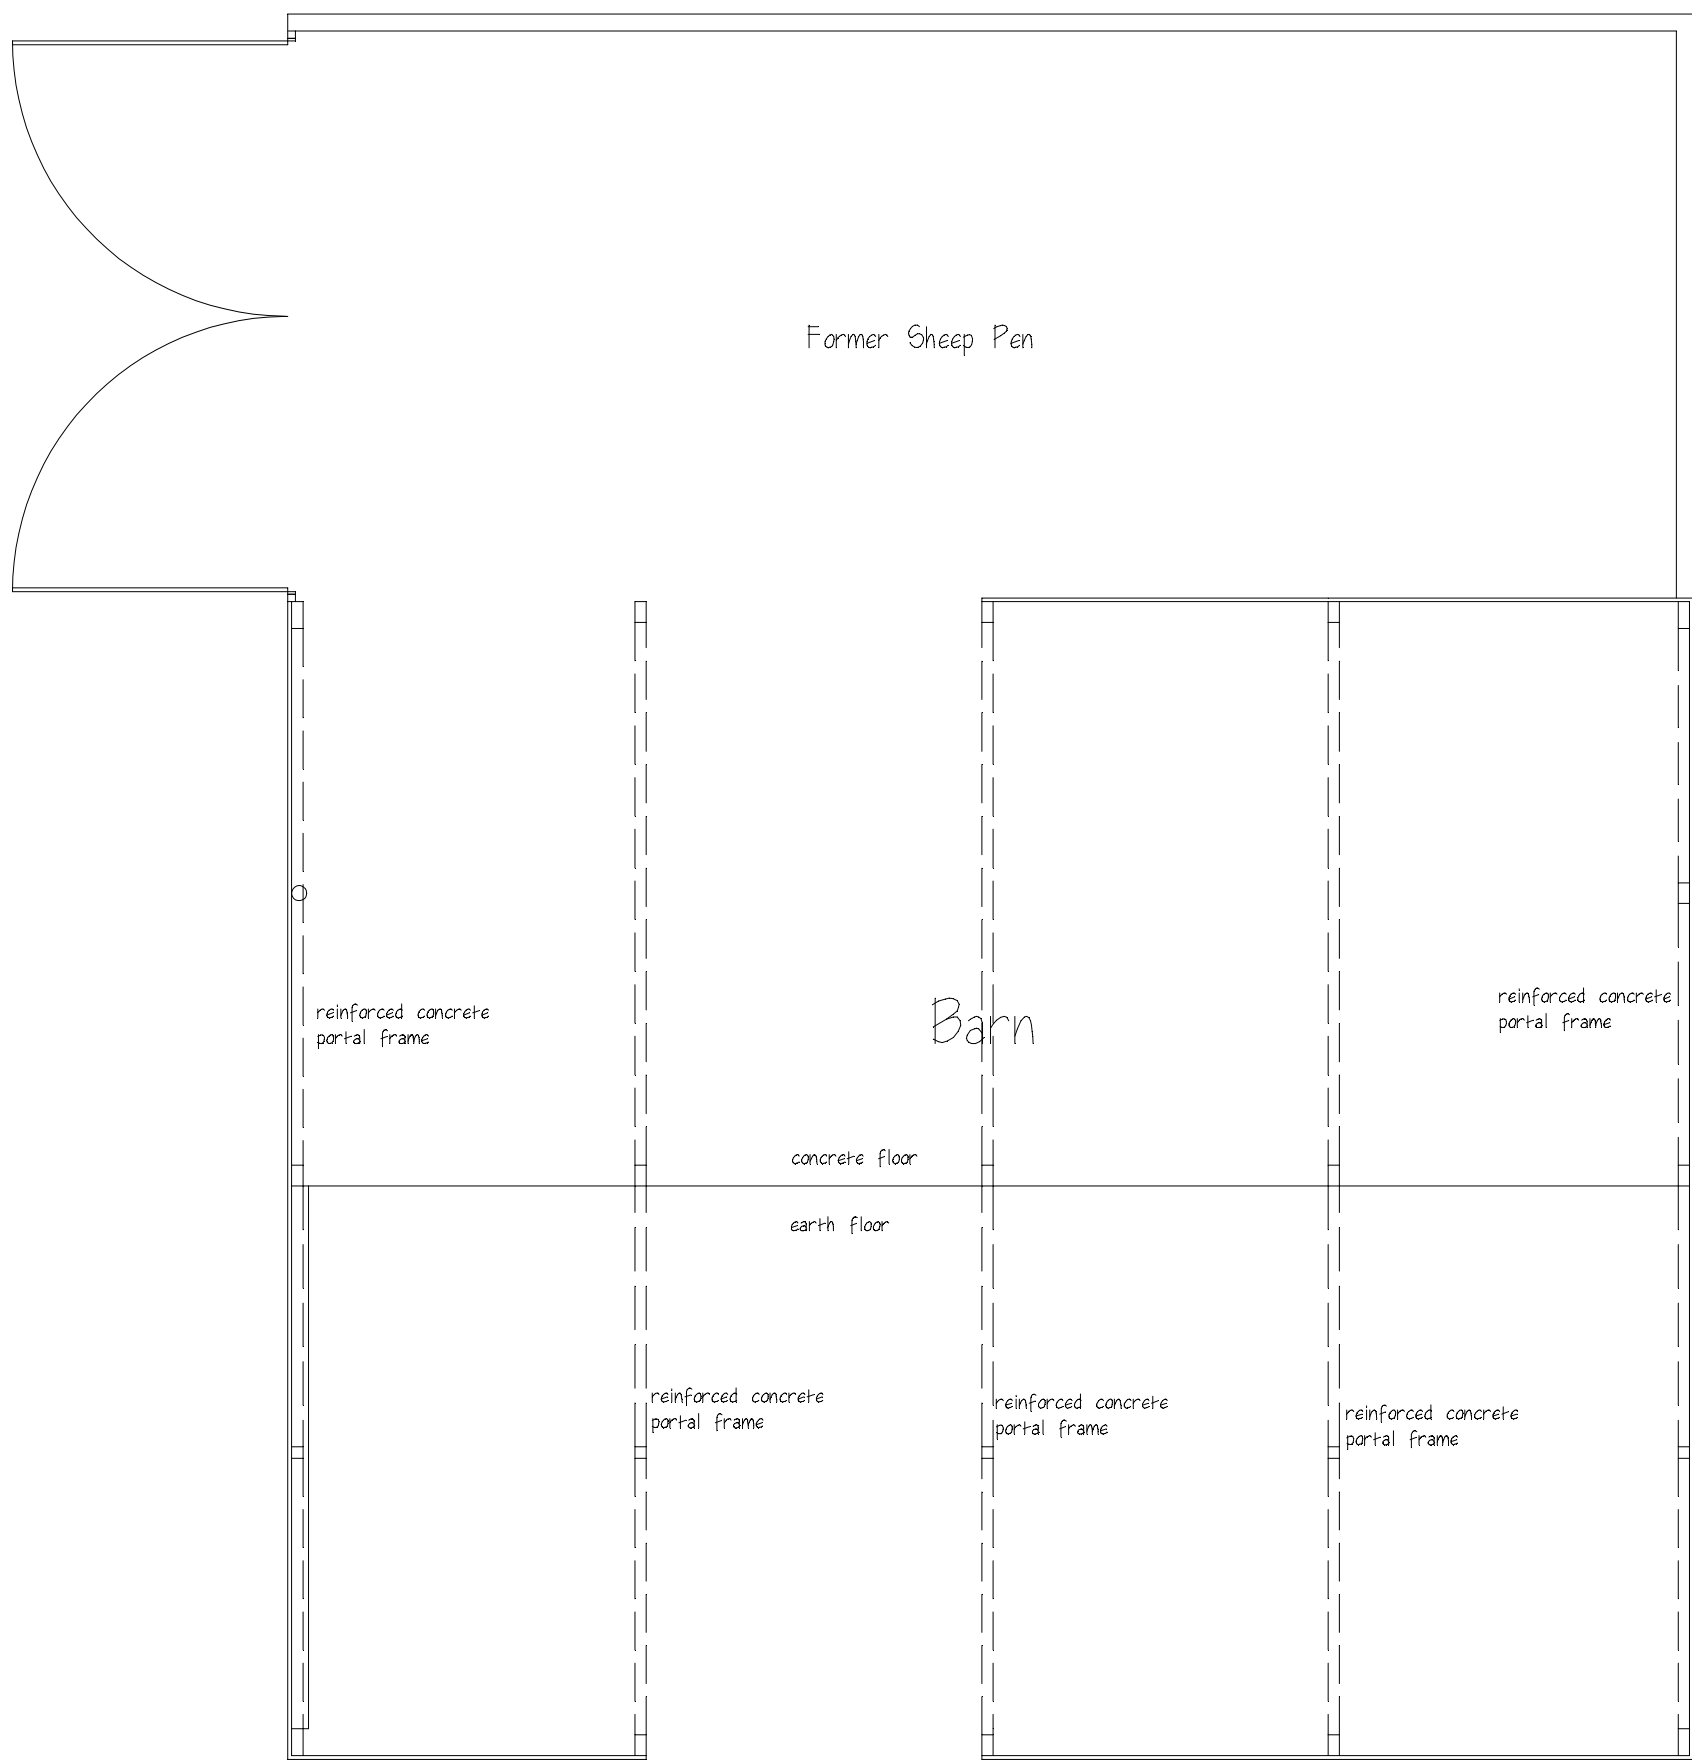

Existing Ground Floor Plan 1:100

E X I S T I N G

Proposed Conversion of Barn to Dwelling, Black Hovel Farm, Langham Road, Whissendine.

Planning Drawings

Scale 1:100

July 2021

Mr & Mrs P Duffin

ref: PD/PL/2021/01



2 Harewood Close  
Langham  
Oakham  
LE19 7JZ  
07515147746  
rory@rutlandplanning.co.uk