




South Elevation

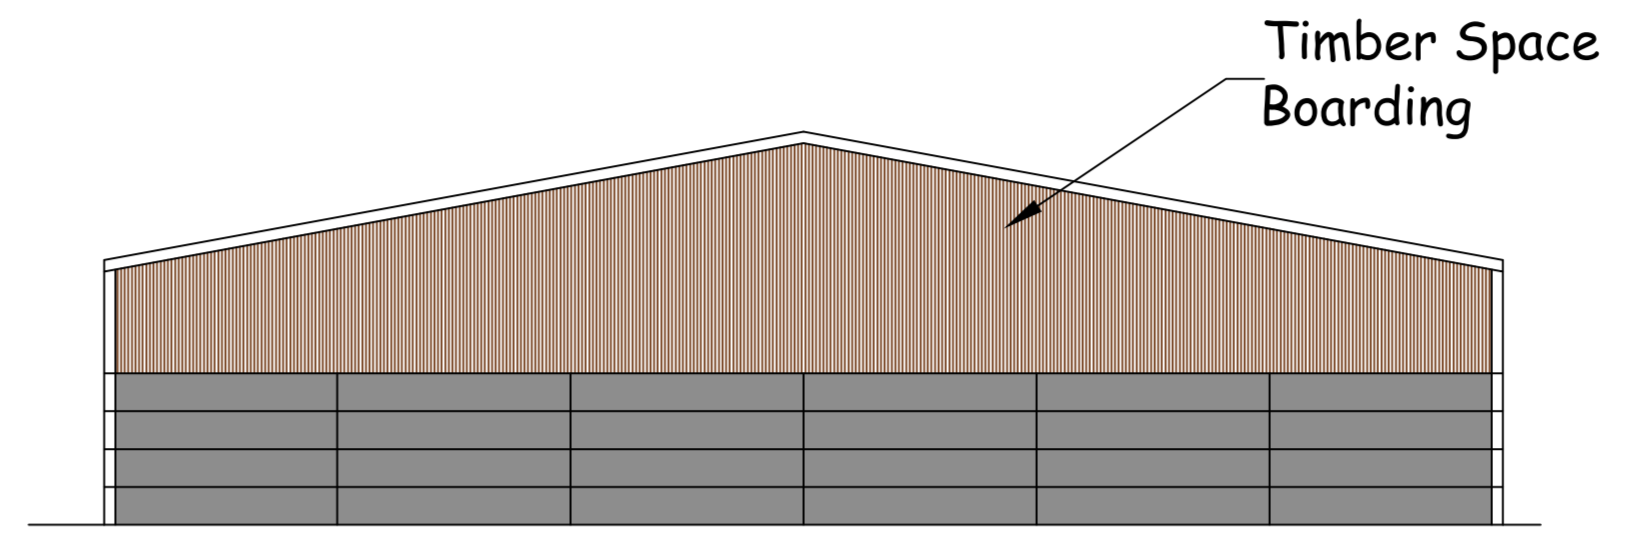


North Elevation

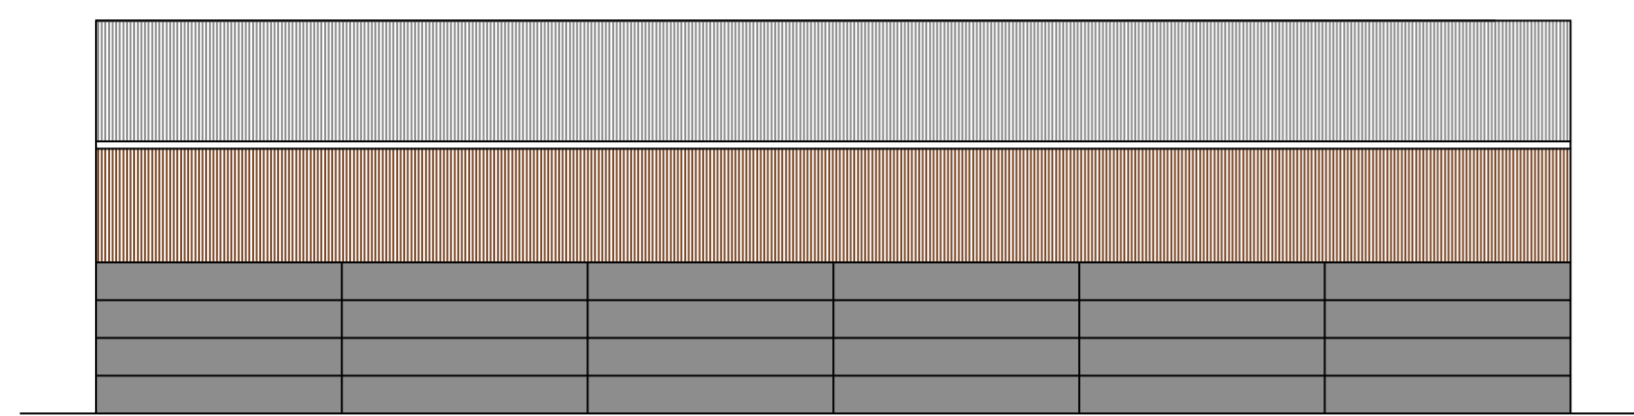



West Elevation

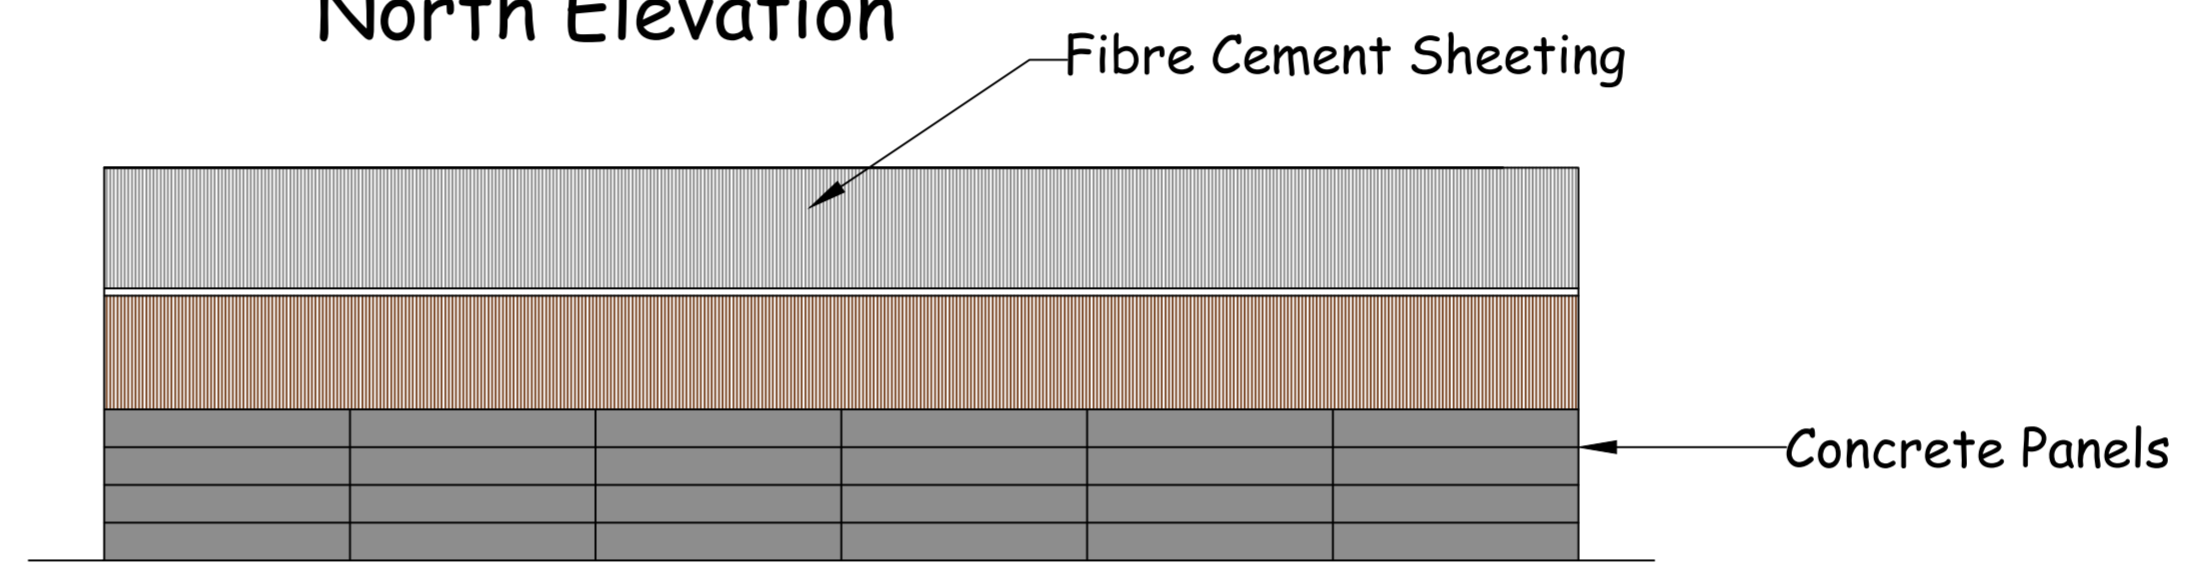

East Elevation

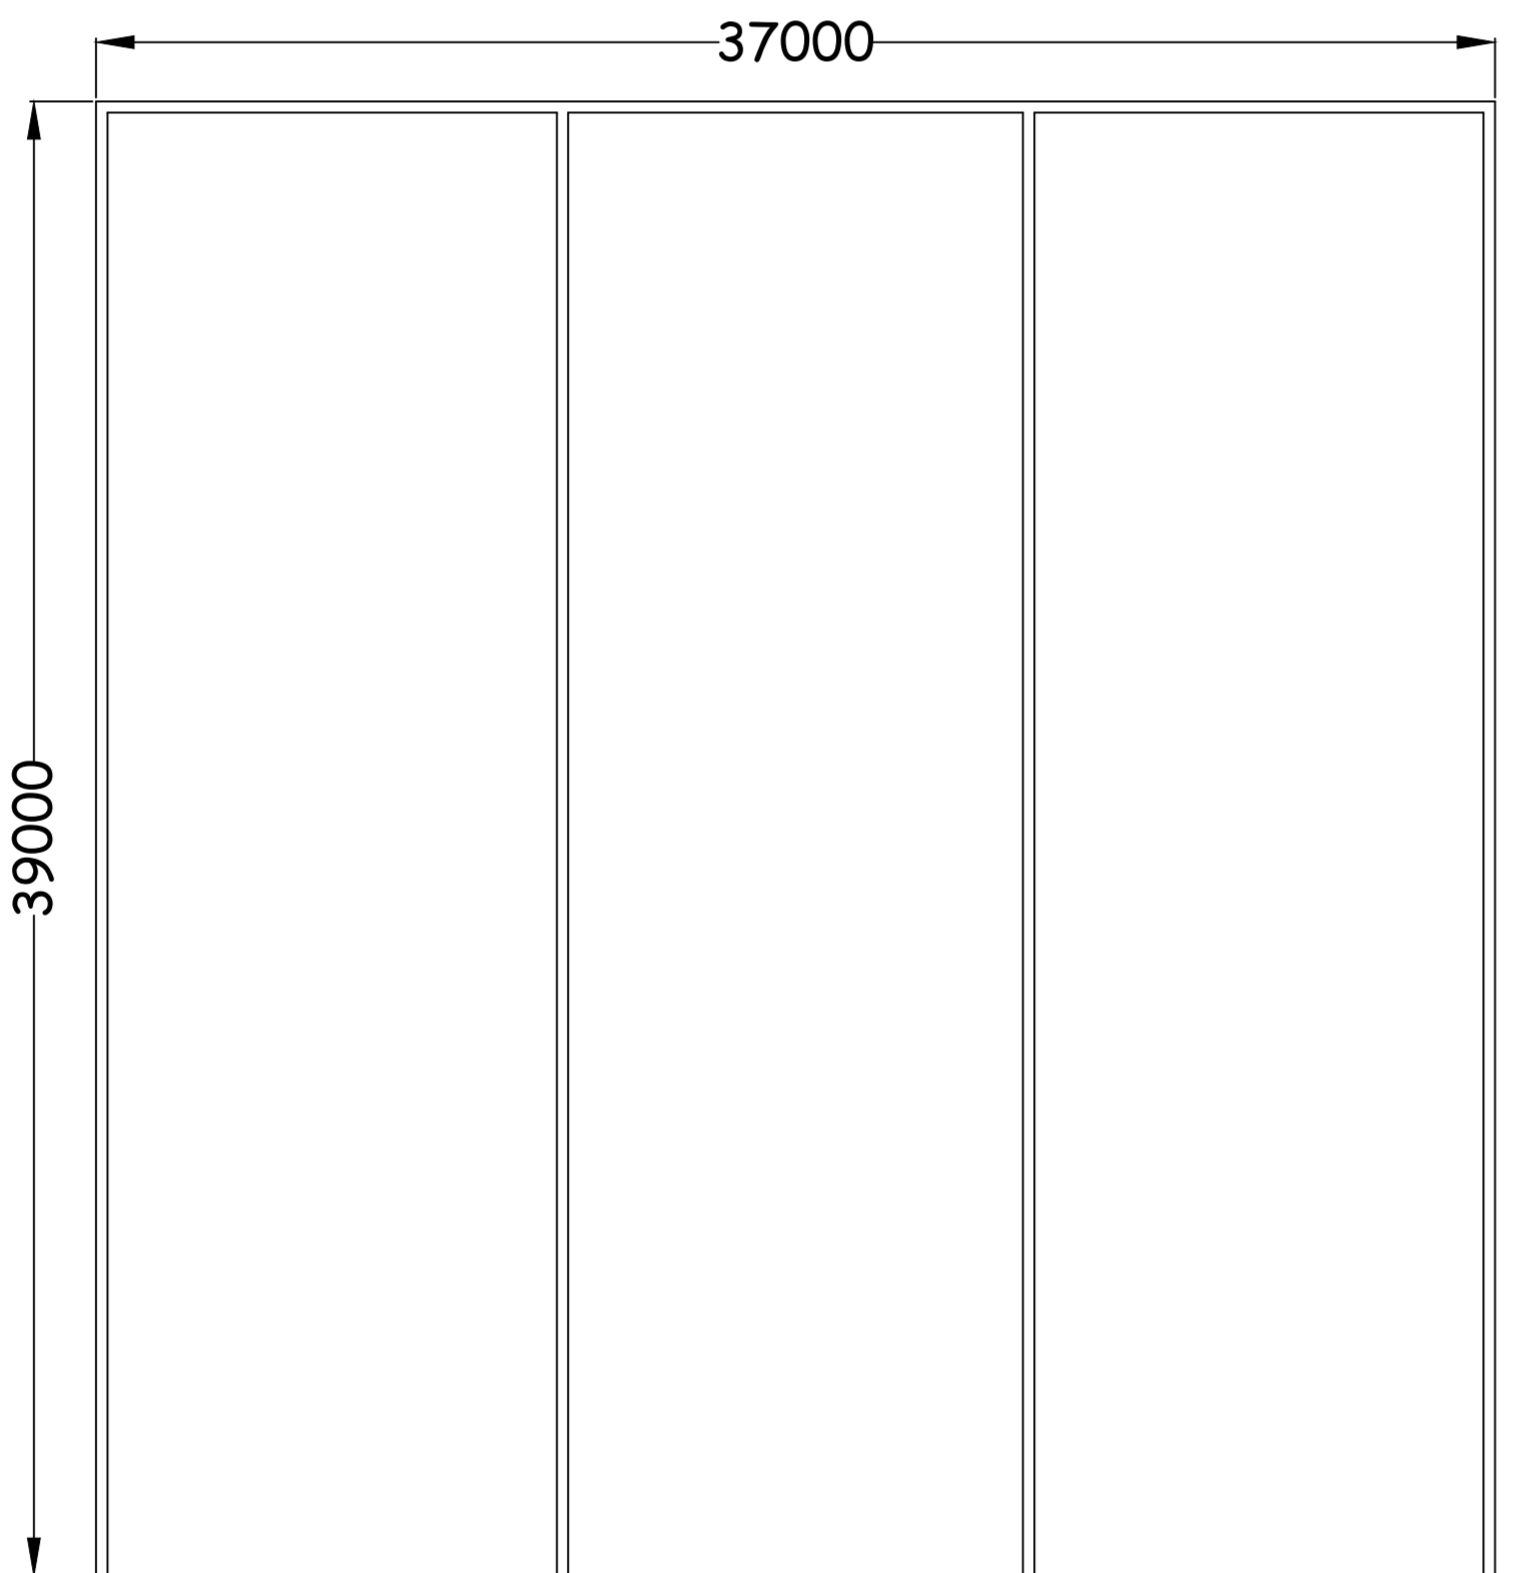

Floor Plan

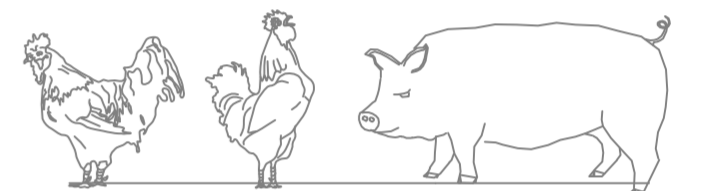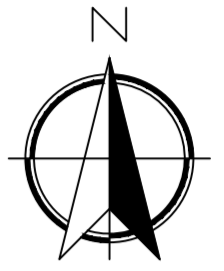

IAN PICK ASSOCIATES LTD
Specialist Agricultural & Rural Planning Consultants

Station Farm Offices
Wansford Road
Nafferton
Driffield
East Yorkshire
YO25 8NJ

T : 01377 253363
E : mail@ianpick.co.uk
W : www.ianpickassociates.co.uk

CLIENT
Burden Brothers
Old Rides Farm
Leysdown Road
Eastchurch
Sheerness
ME12 4BD

JOB TITLE
Cattle Yards

DWG. TITLE
Elevations Silage Clamp A1

SCALE 1=200 DRN IP

DWG. NUMBER
IP/BB/07

DATE May 21 REV -