




NOTES:  
All dimensions must be checked on site and not scaled  
from drawing

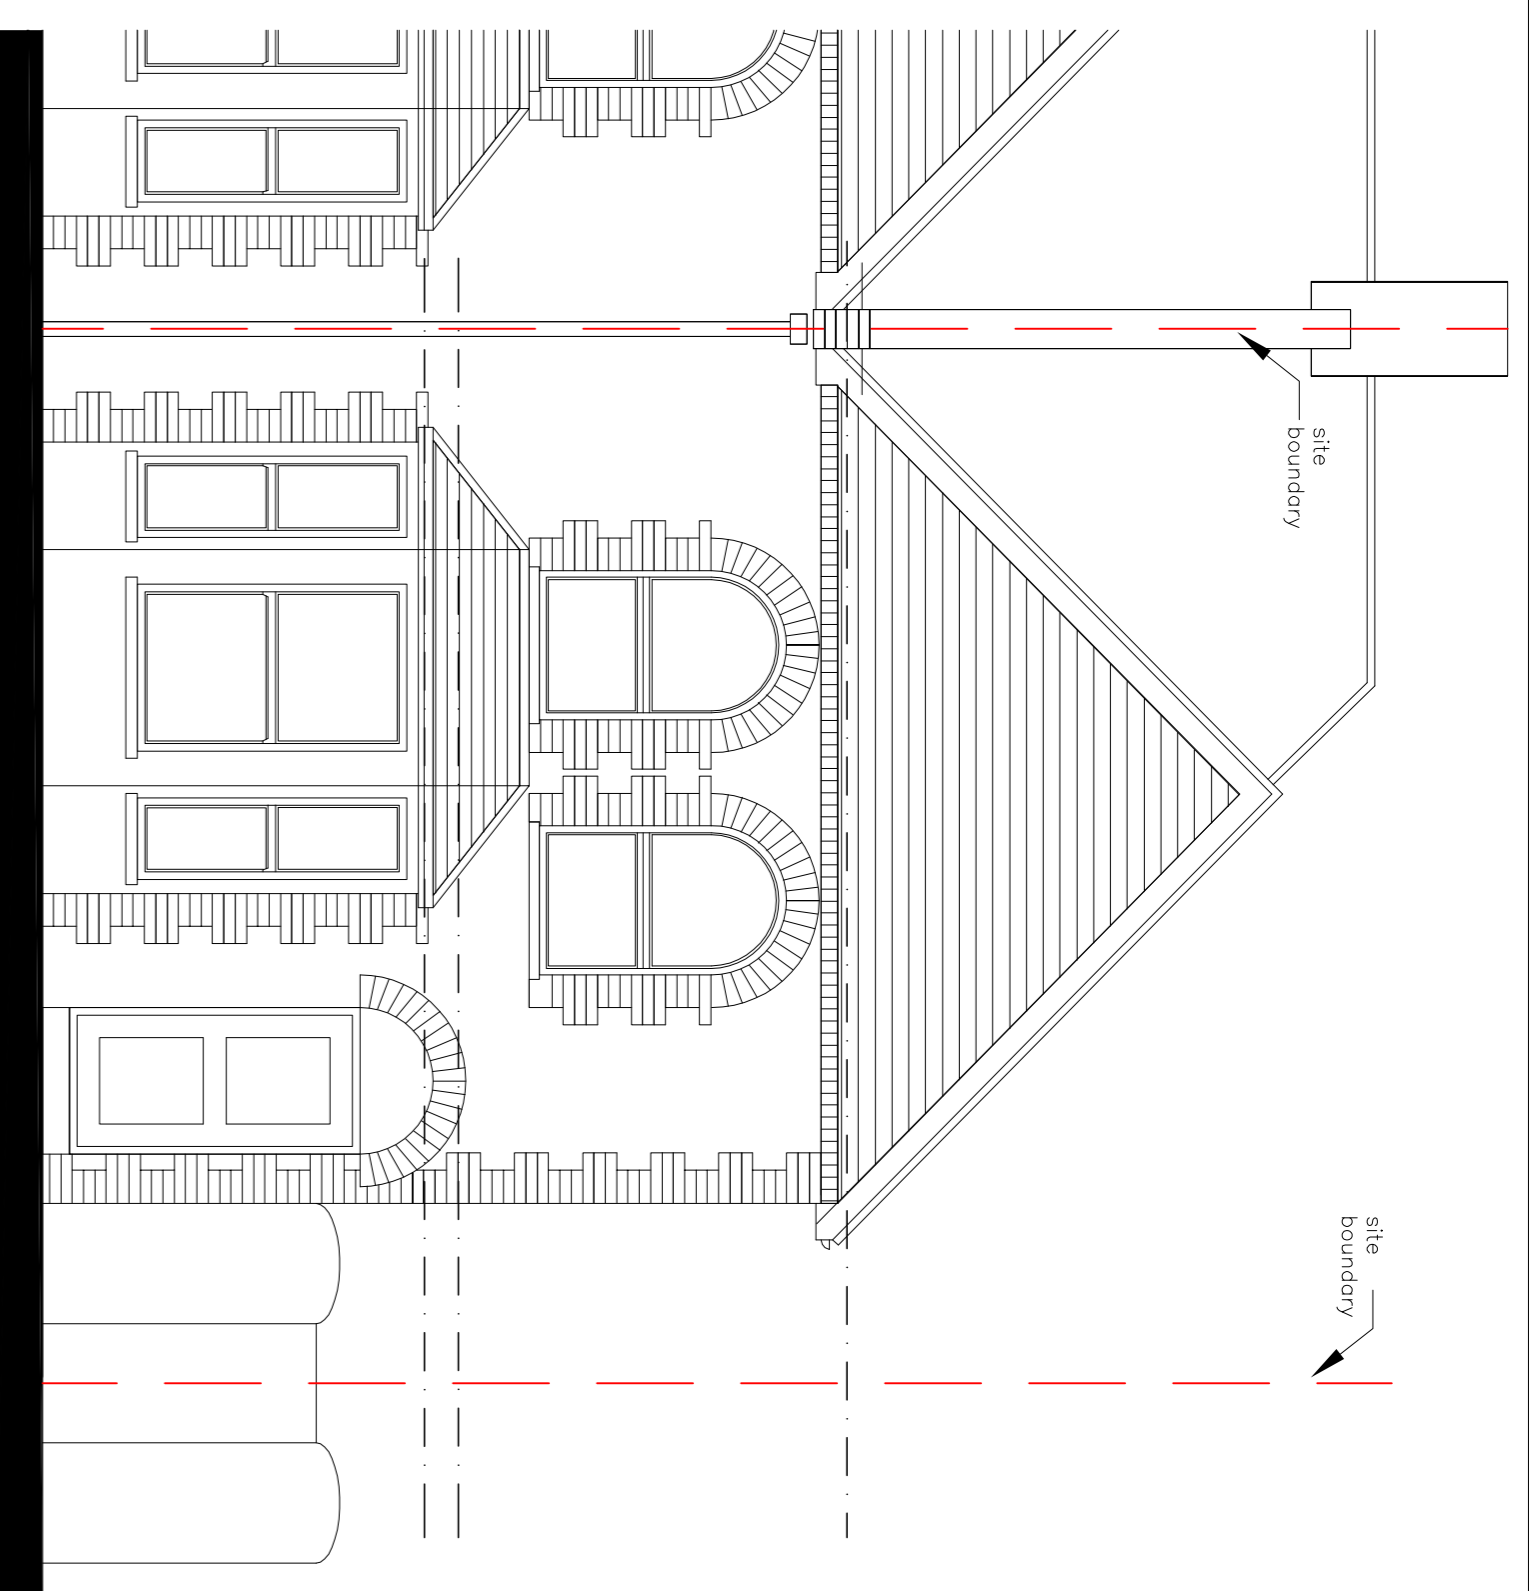


**Front Elevation**

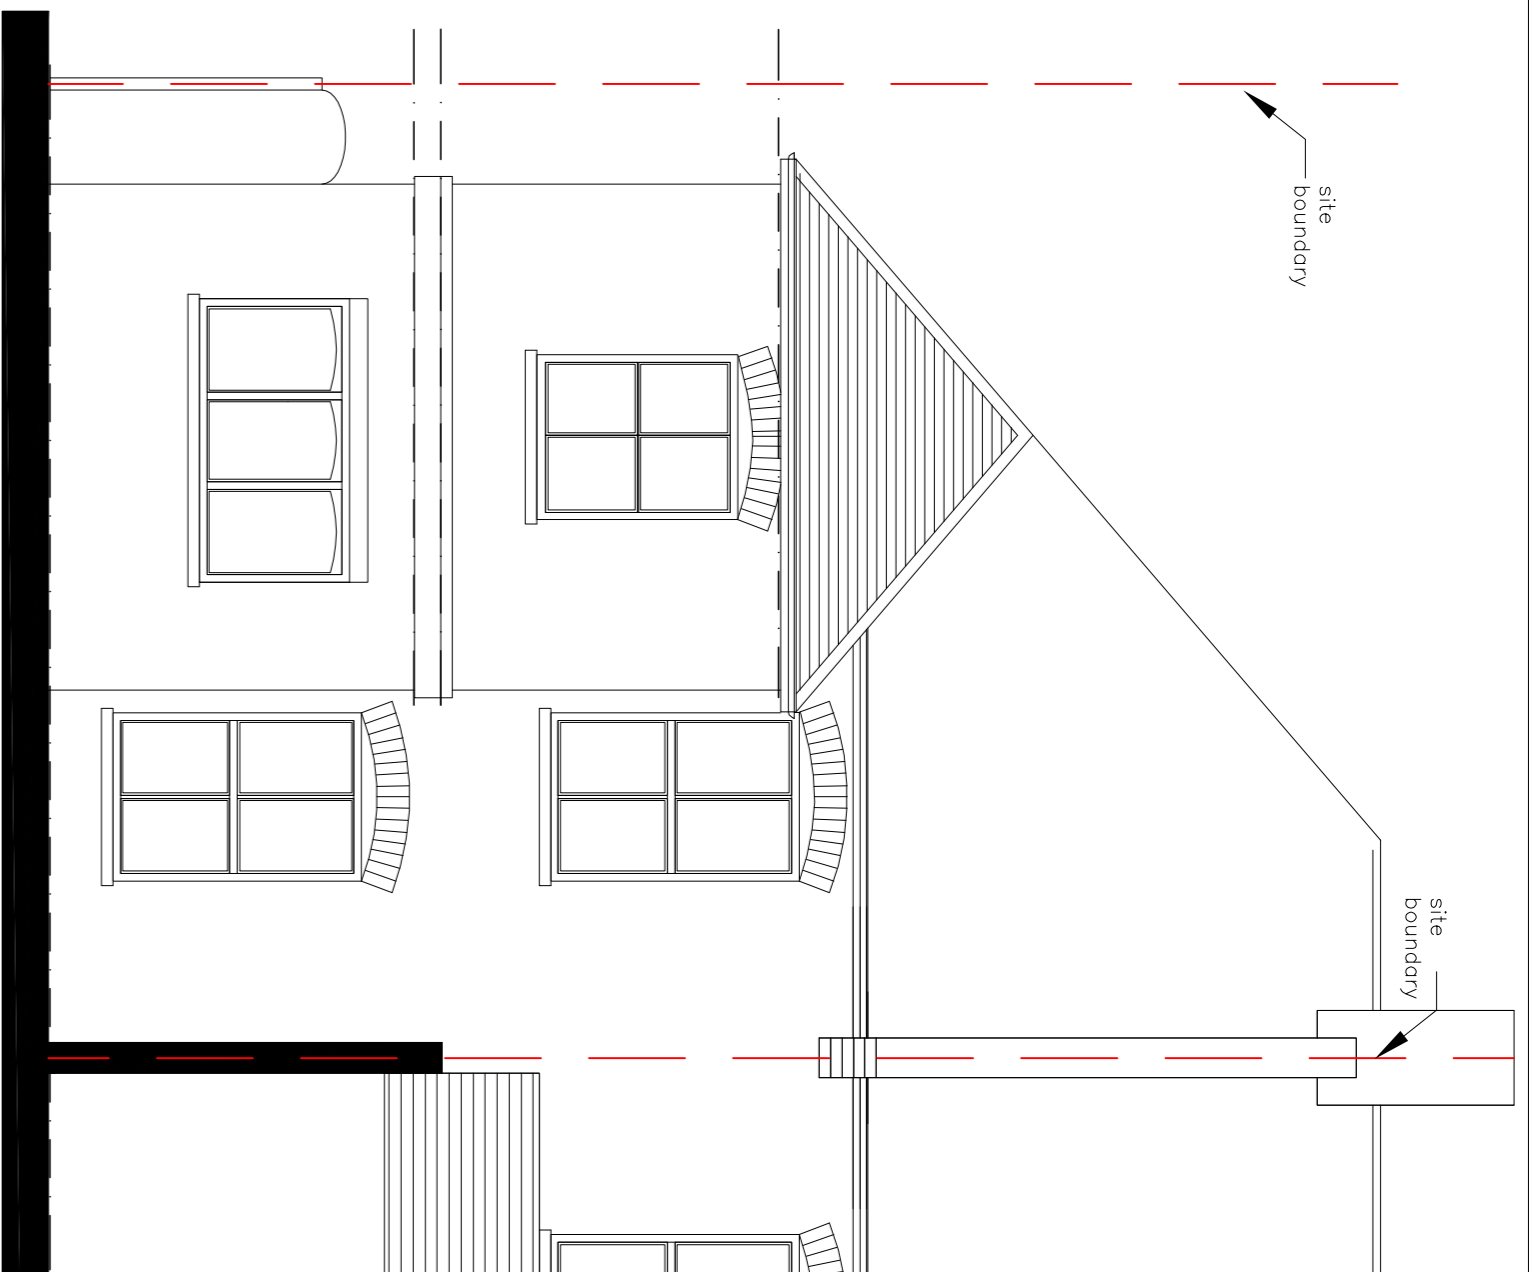


**Rear Elevation**

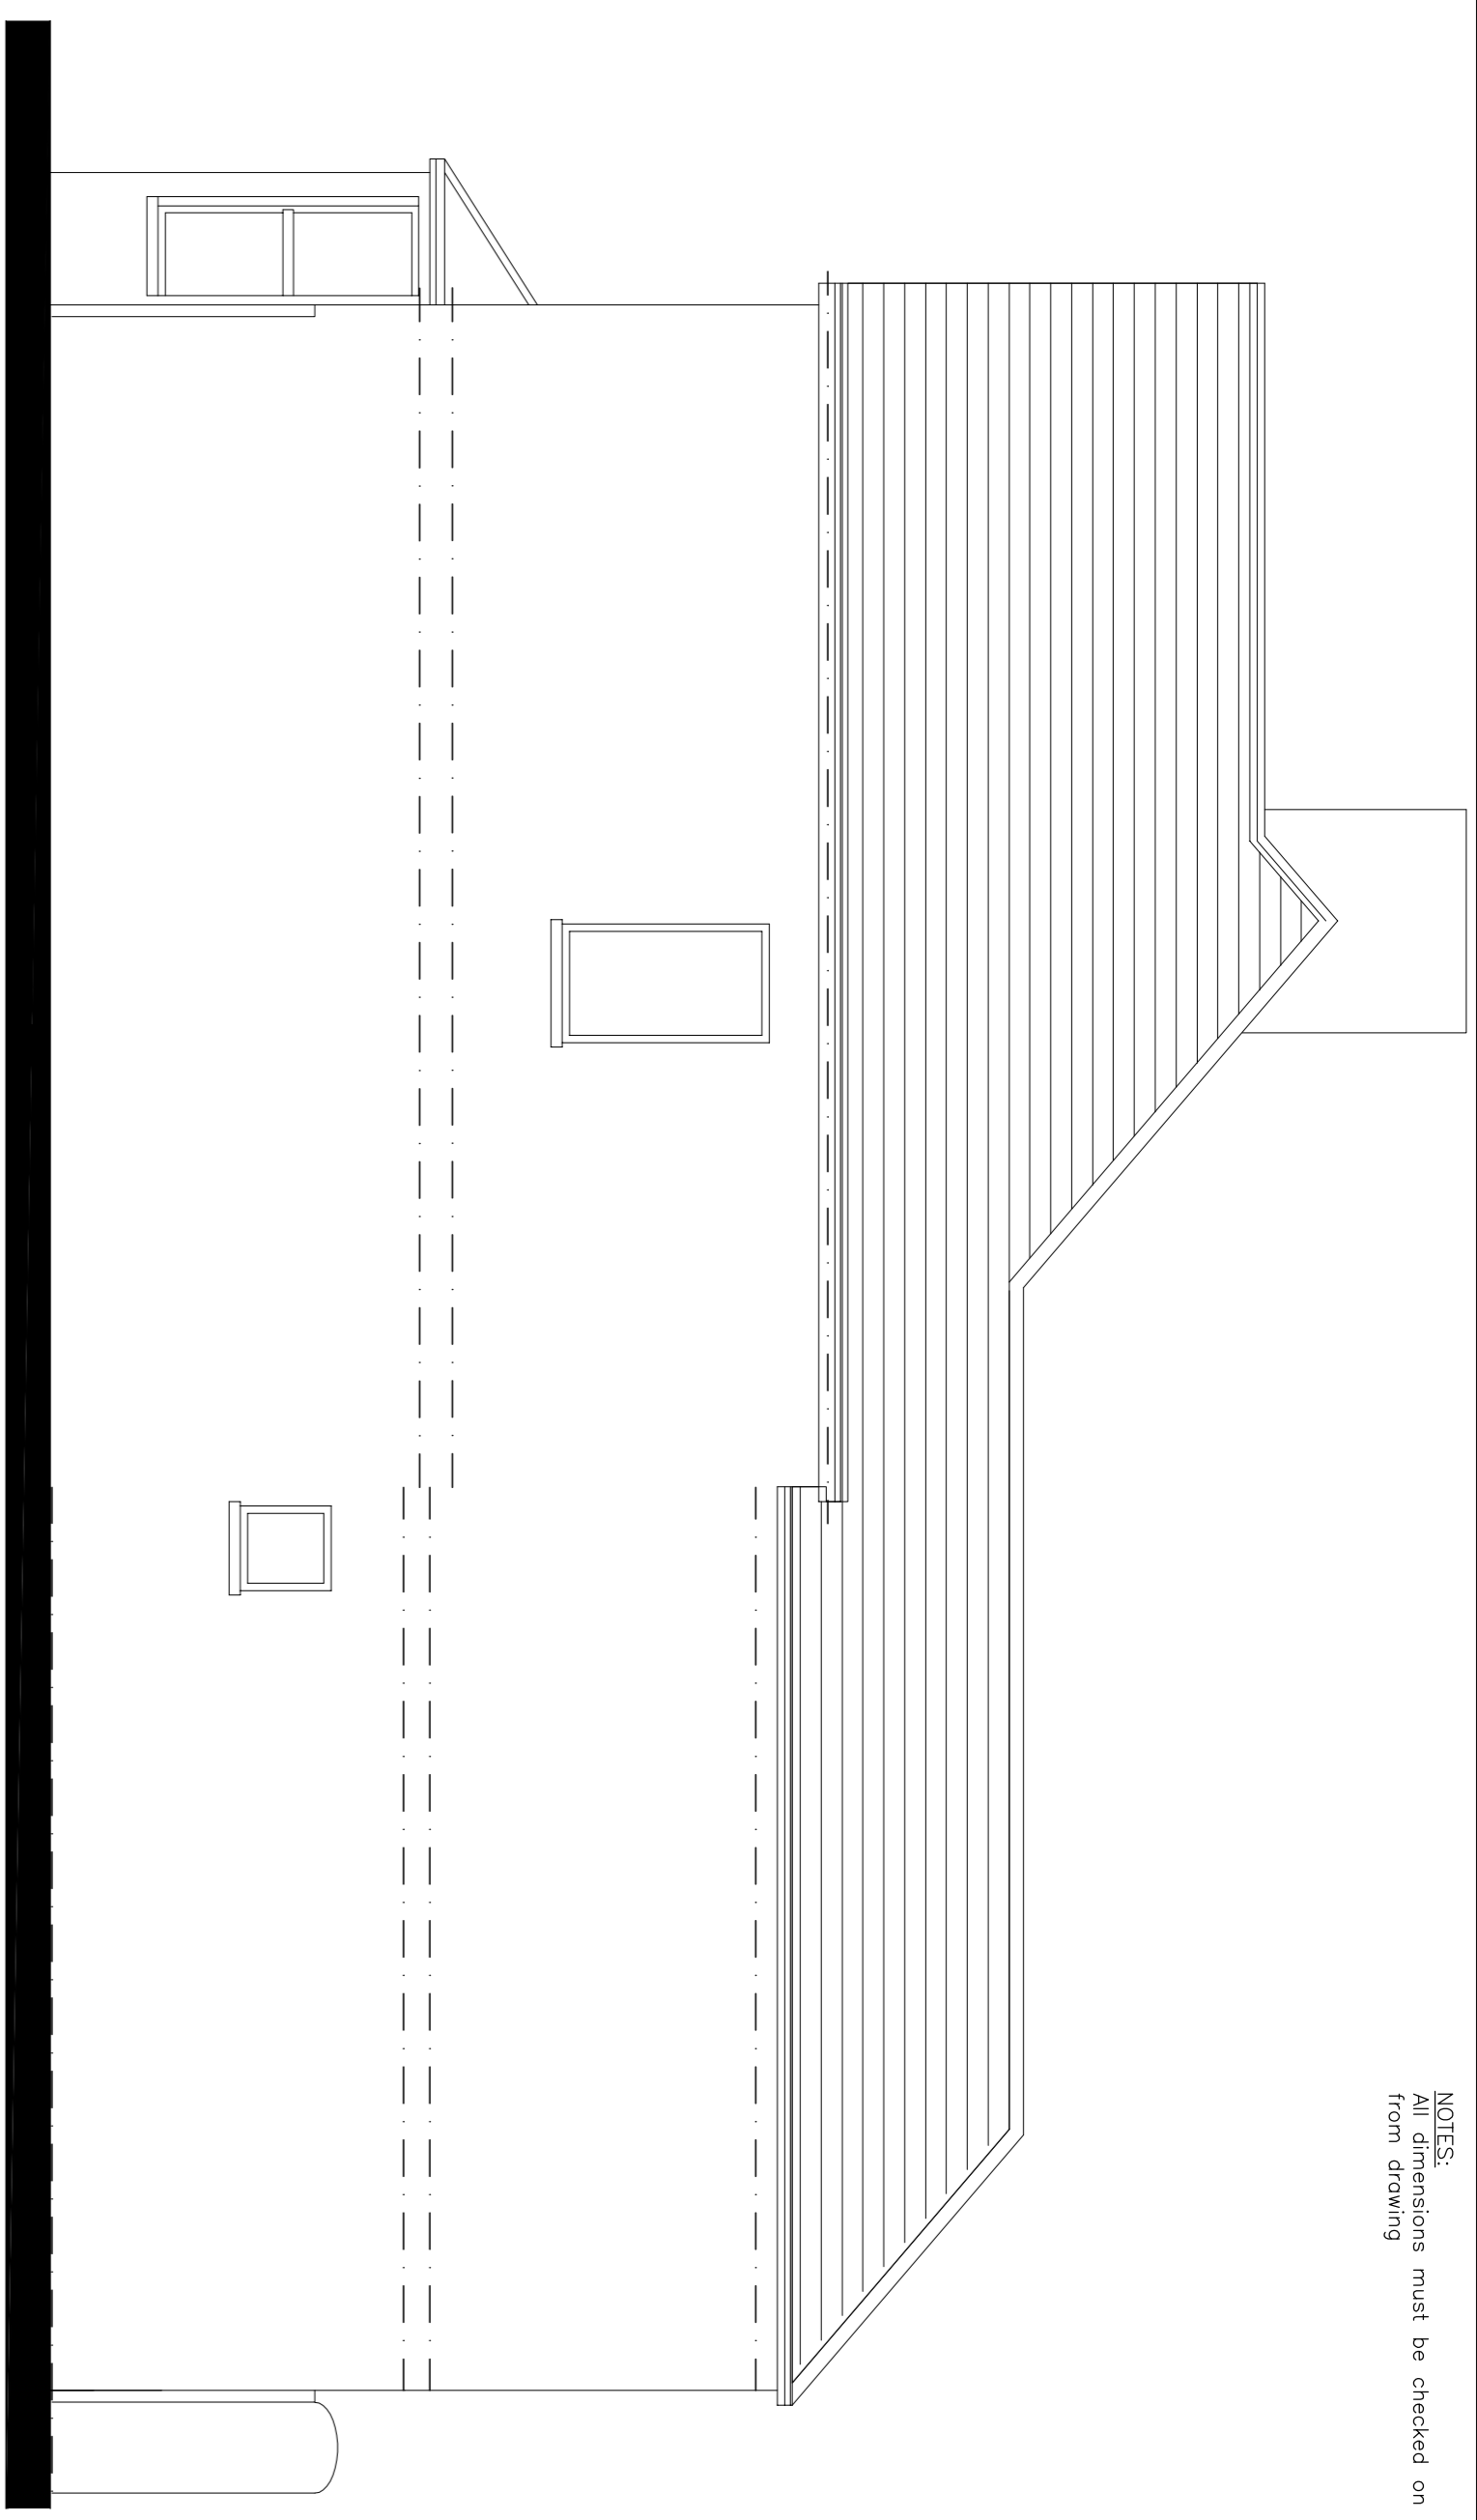


**Side Elevation**

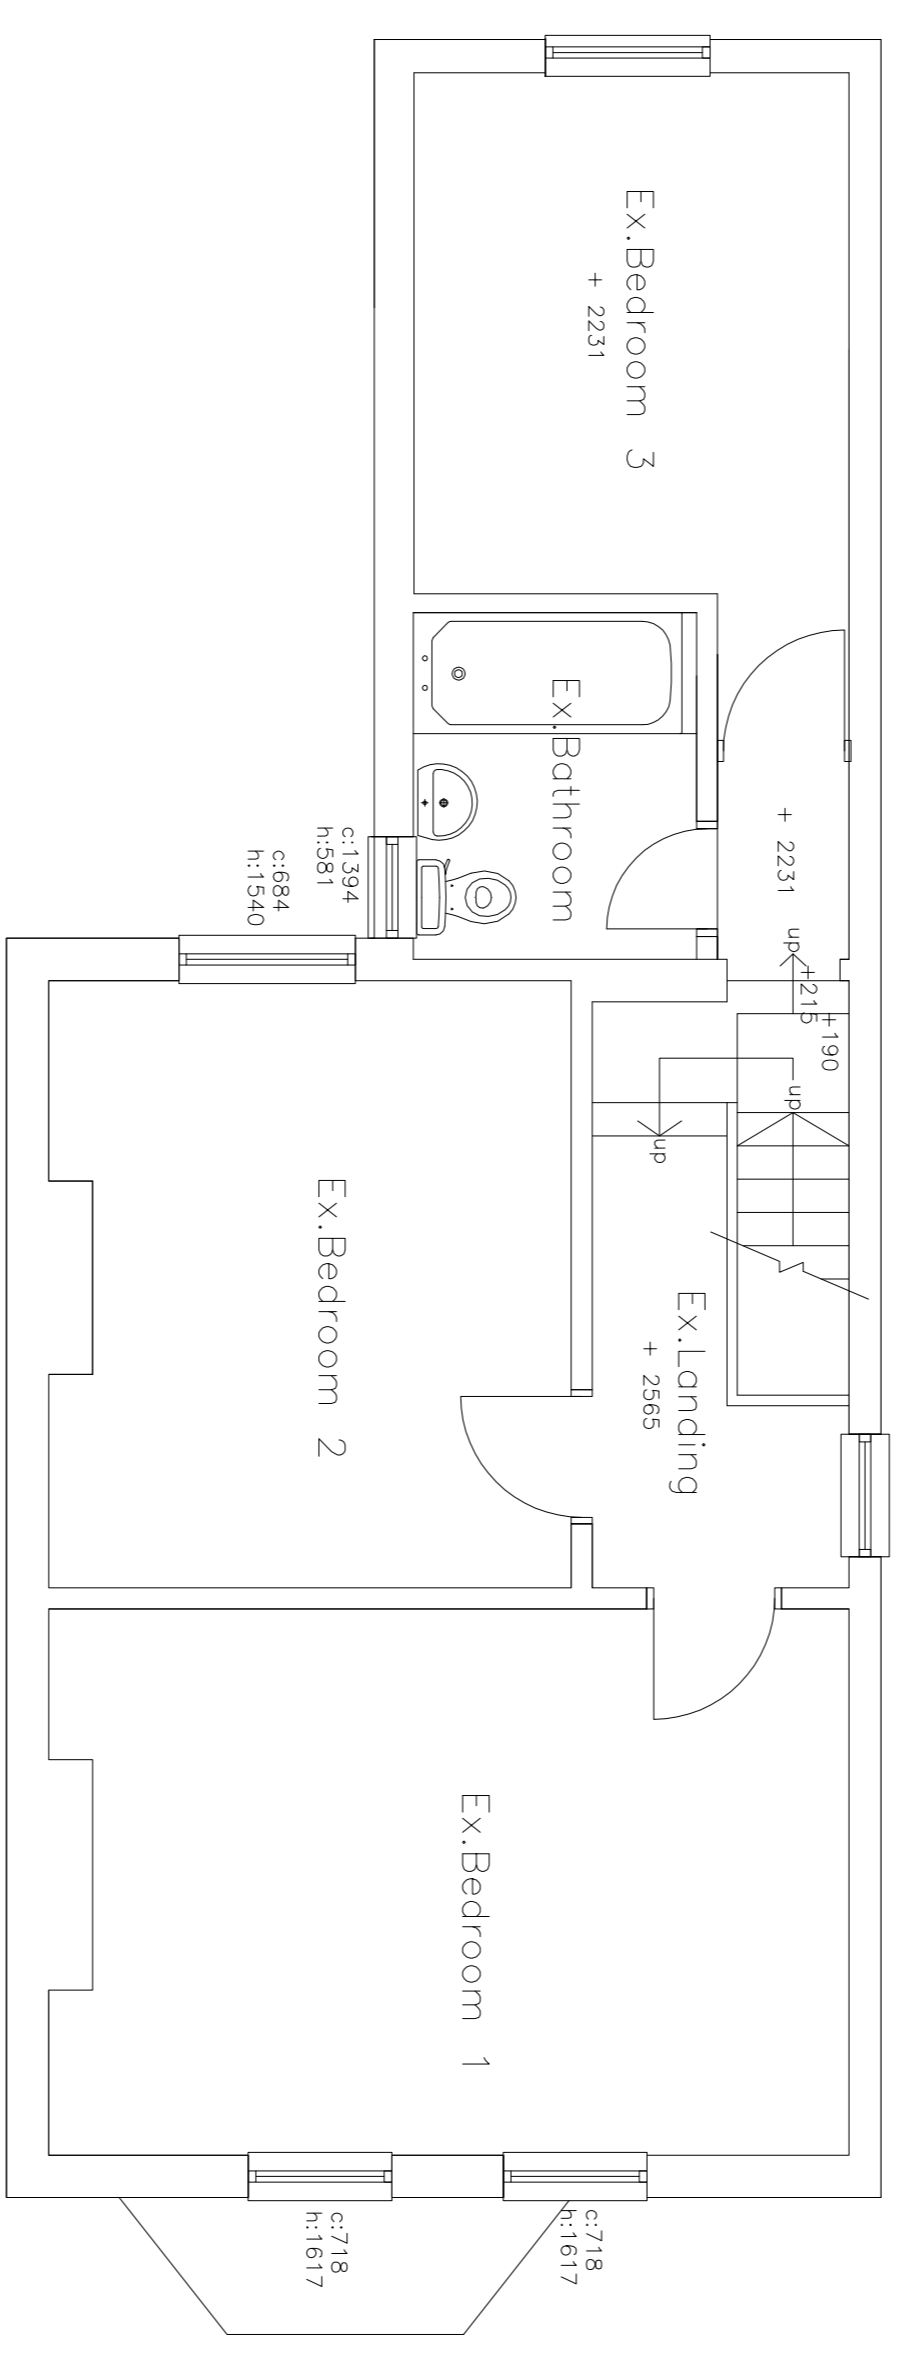


**1st Floor Plan**

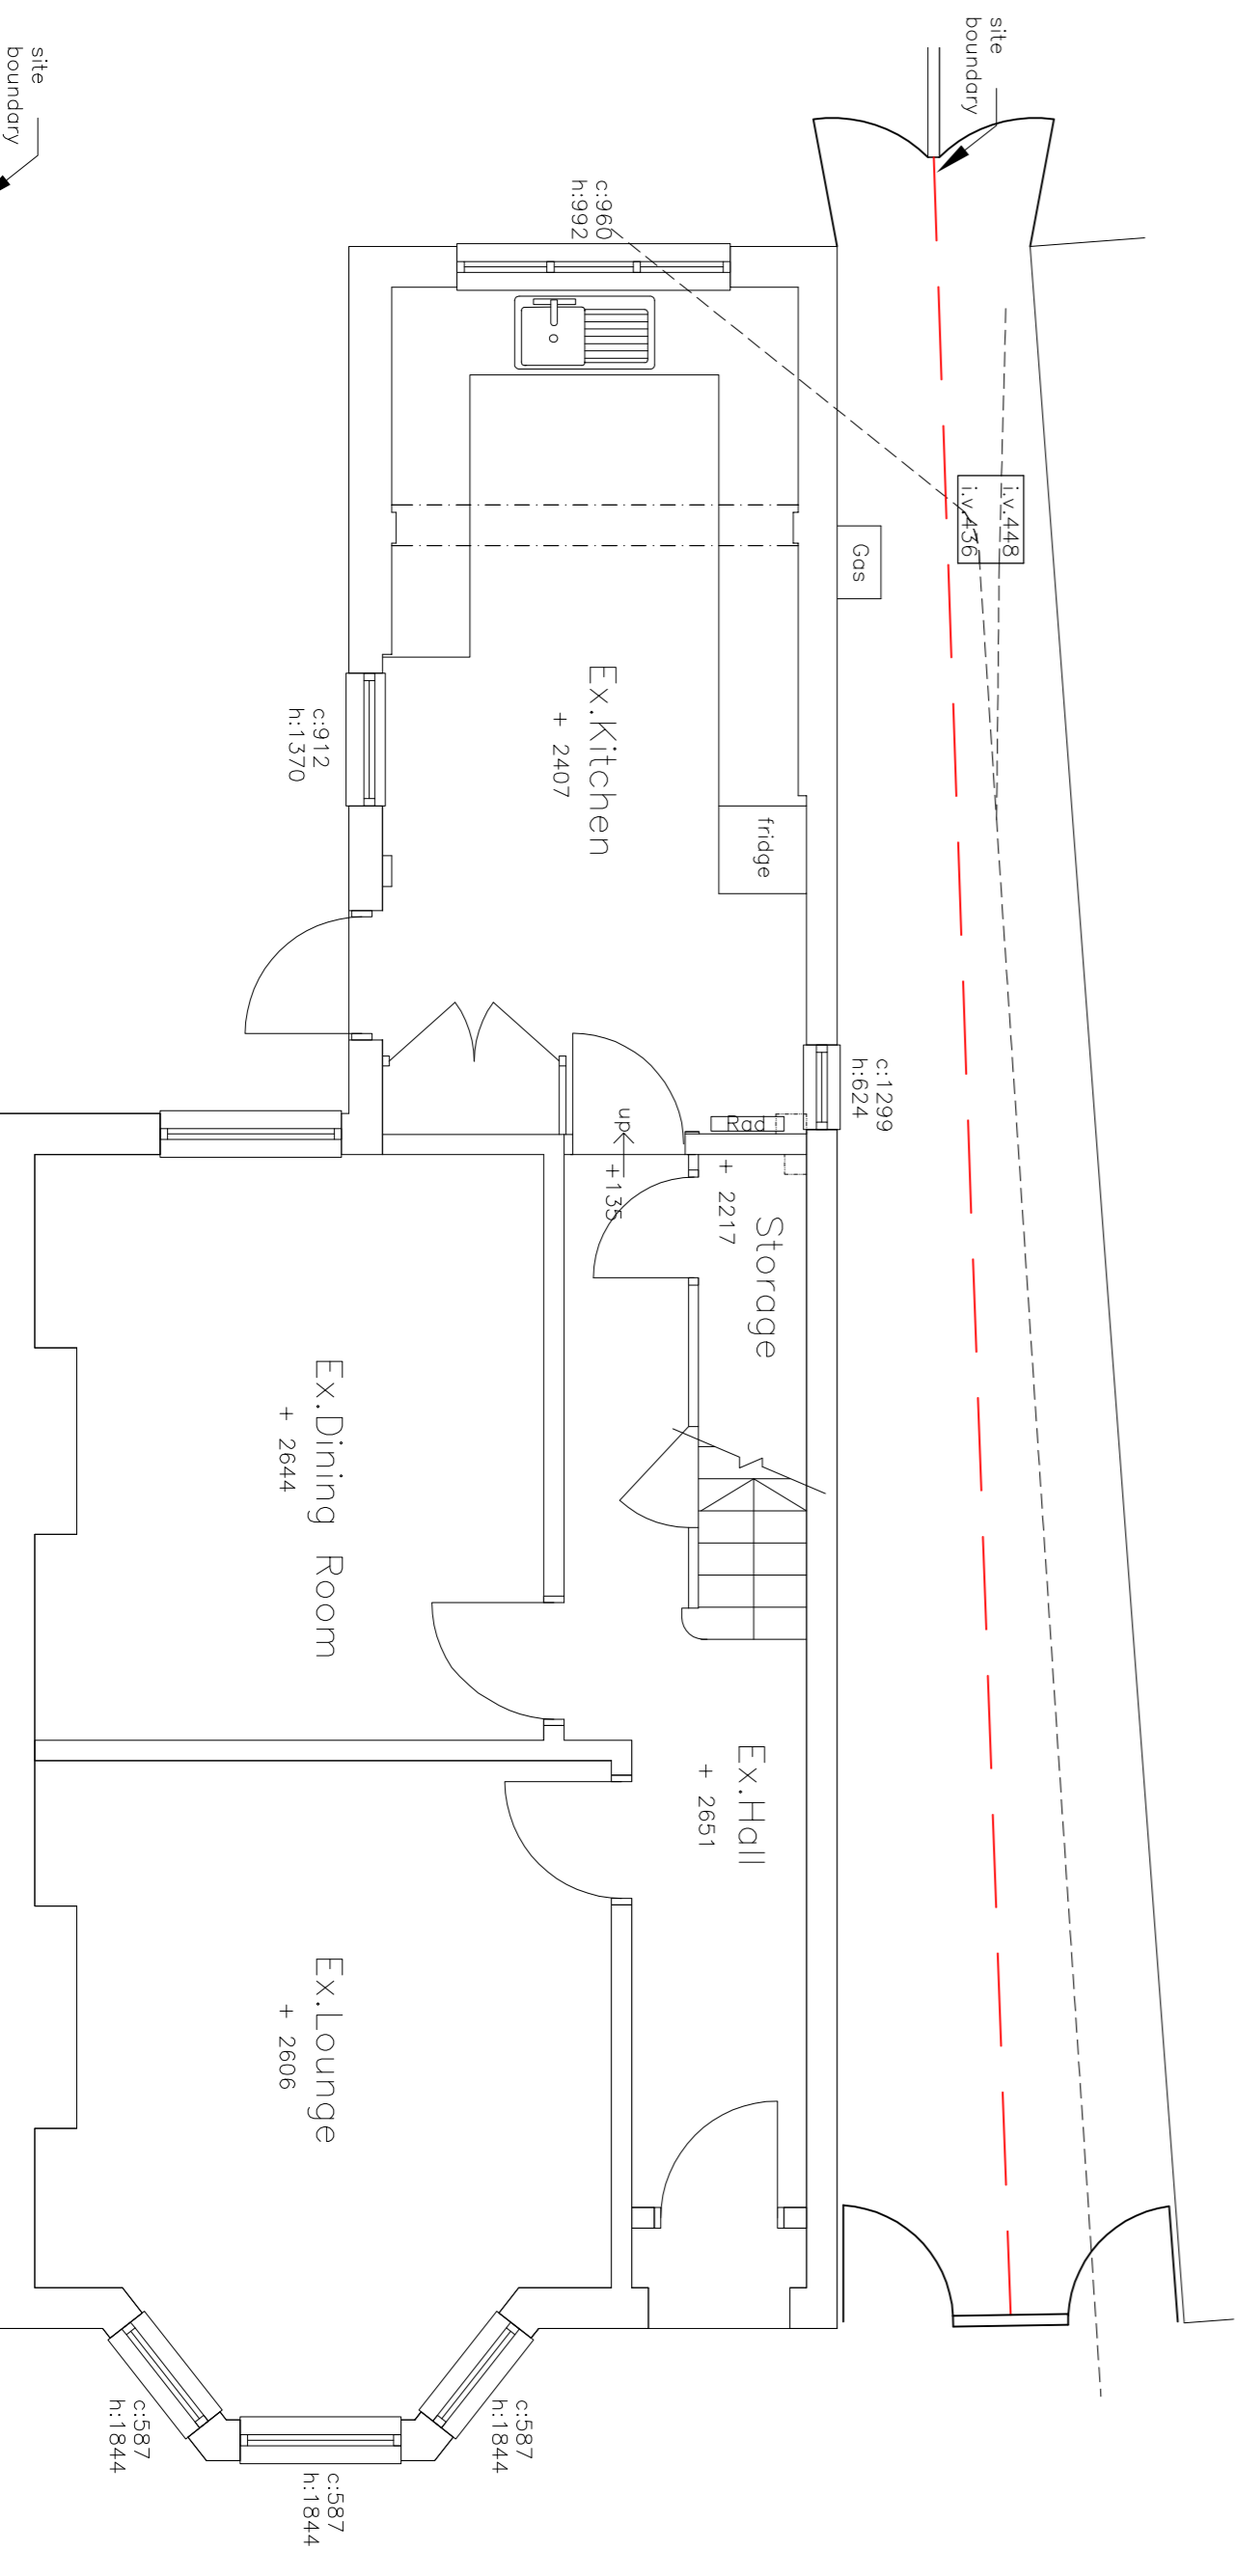

**Ground Floor Plan**

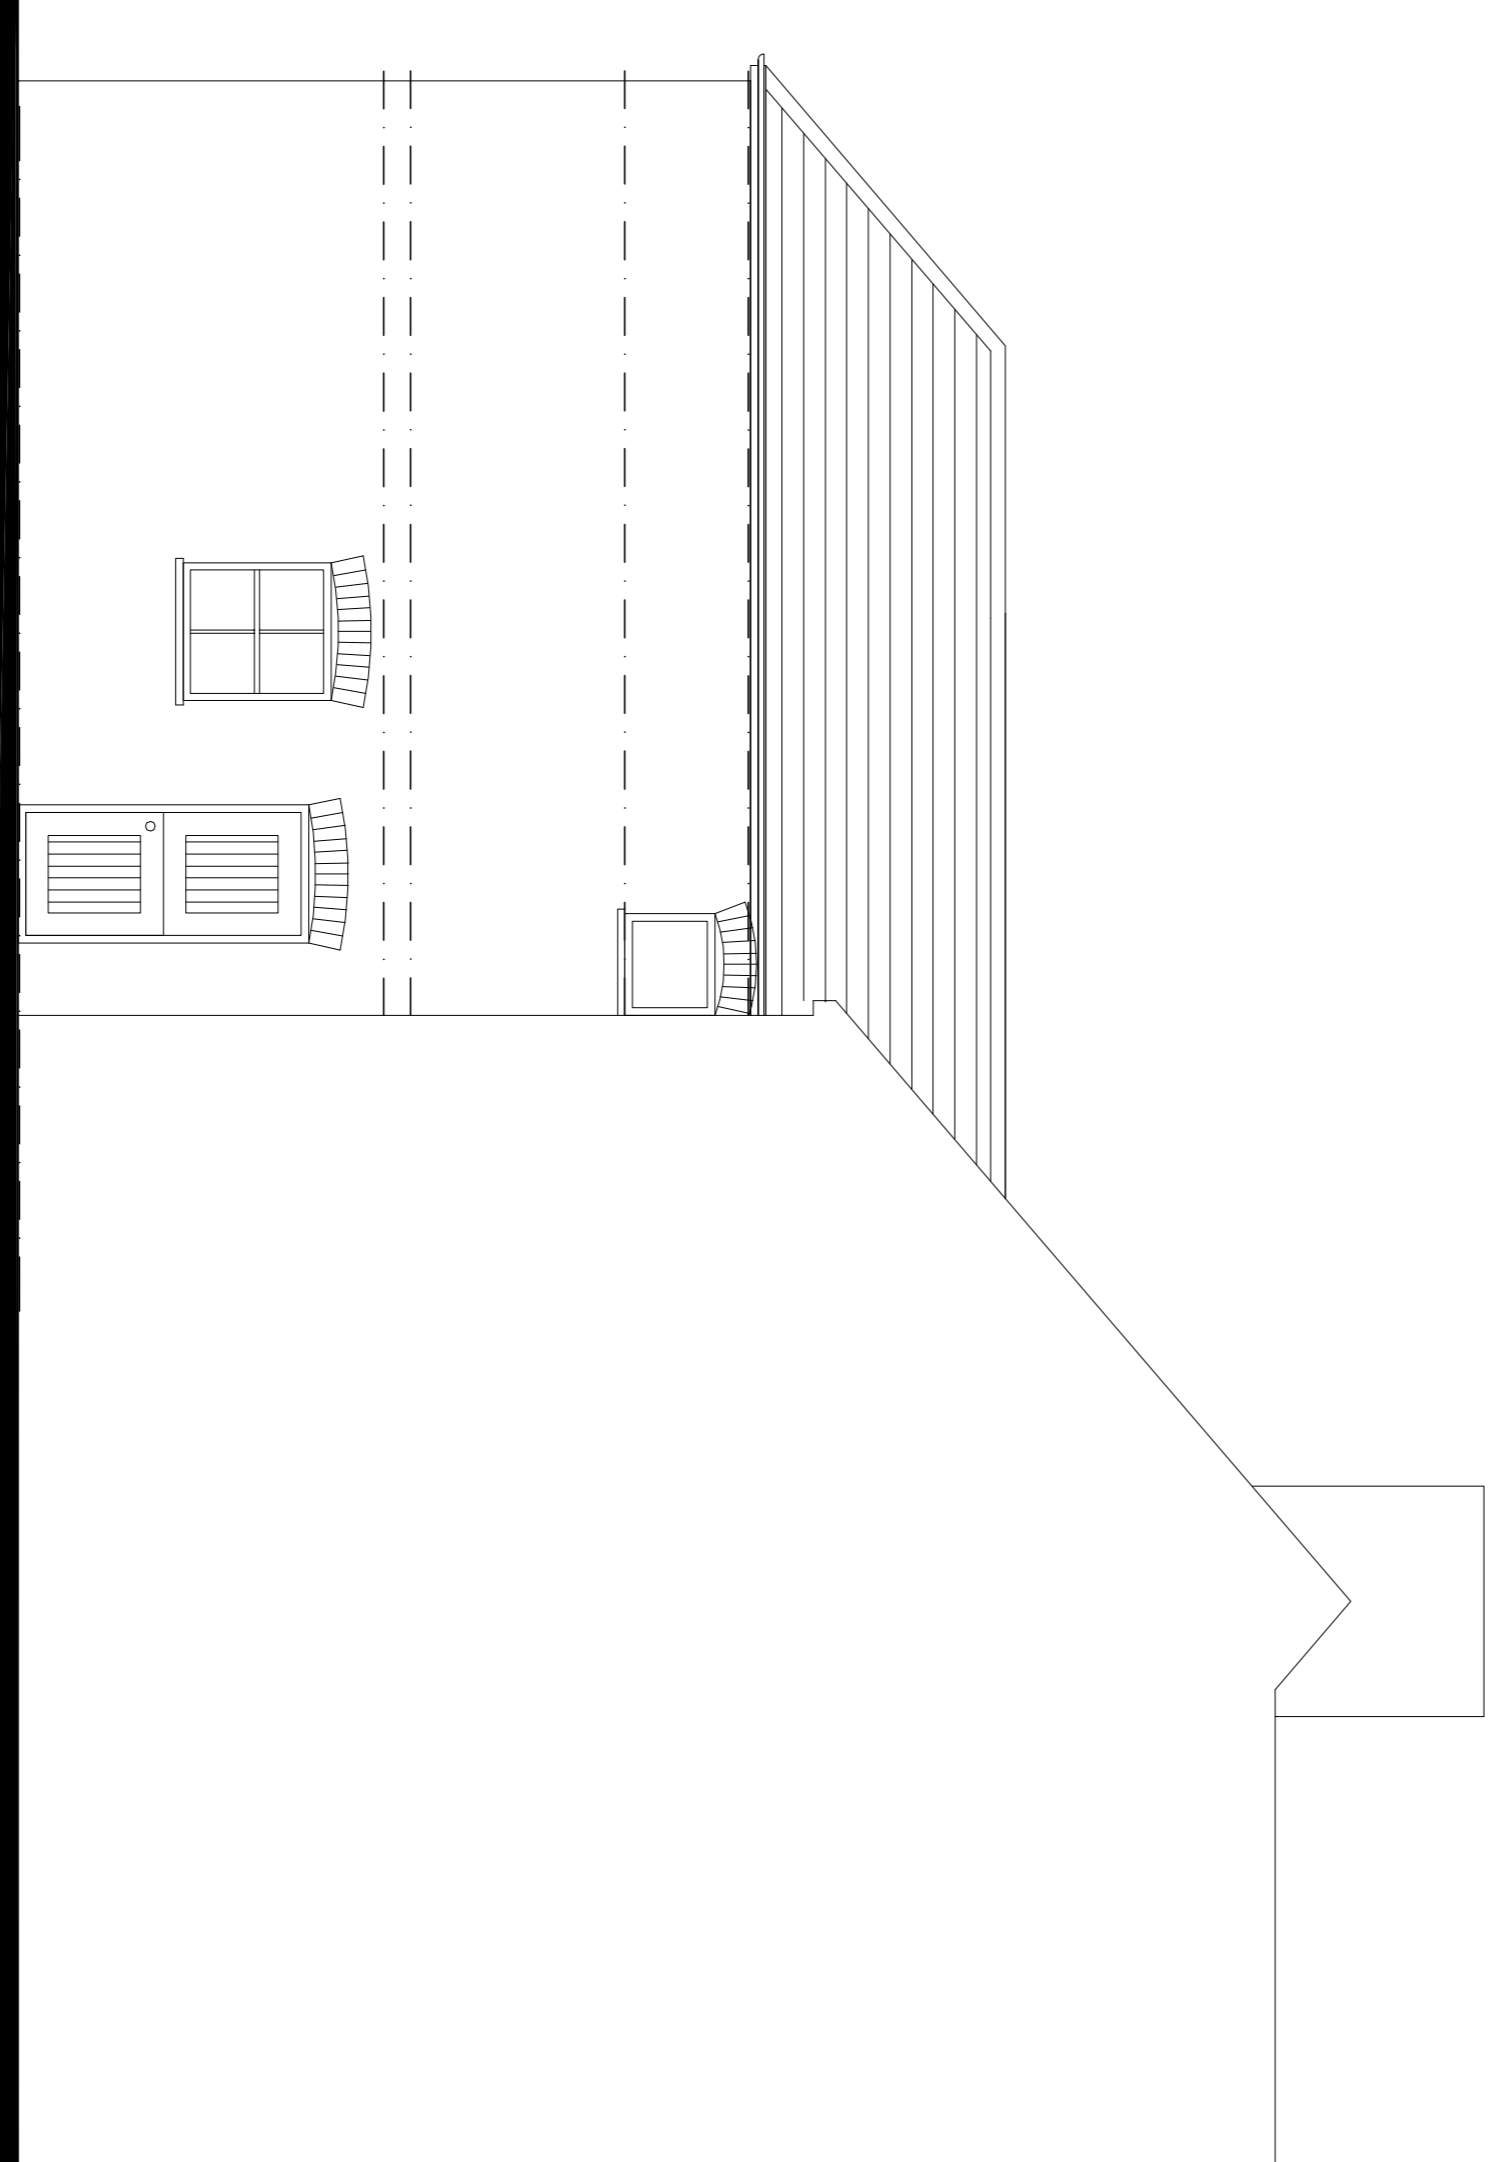

**Side Elevation**

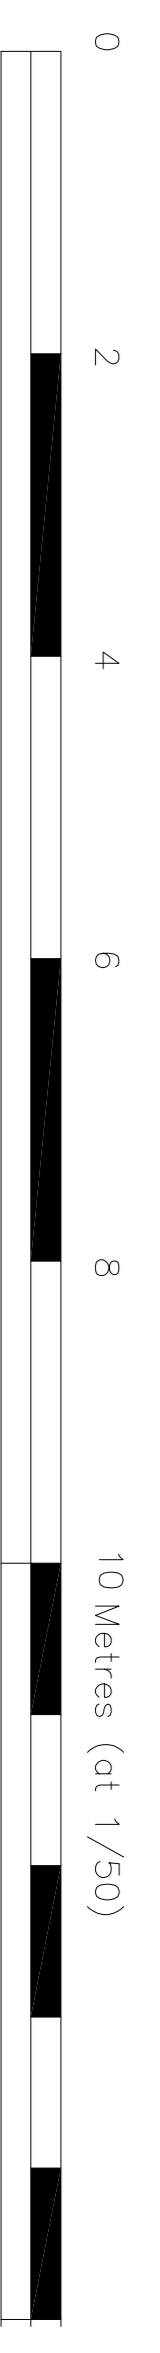

Rev	Date	Revisions / Changes
P1	19.08.21	Scale bar added.
© copyright		
<b>Martin Bush Chartered Architect</b> Acorn House 119 - 121 Wickenden Road Sevenoaks TN13 3PW Tel/Fax: 01732 740778 email: martinbush@btconnect.com web: www.architectsevenoaks.com		

Client  
**Mr & Mrs Wheldon**  
9 Serpentine Road  
Sevenoaks  
Kent TN13 3XR

Proposed Title  
**EXISTING PLANS & ELEVATIONS**

Scale  
1:50 @ A1  
Date August 2018  
Drawn by  
Status  
**PLANNING**

Drw Ng. 592/A1/02  
Rev P1