




- 1. Composite cladding panels - Colour Goosewing grey
- 2. Composite roofing panels - Colour Goosewing grey
- 3. Roller shutter doors - Poppy Red
- 4. Aluminium Rainwater goods

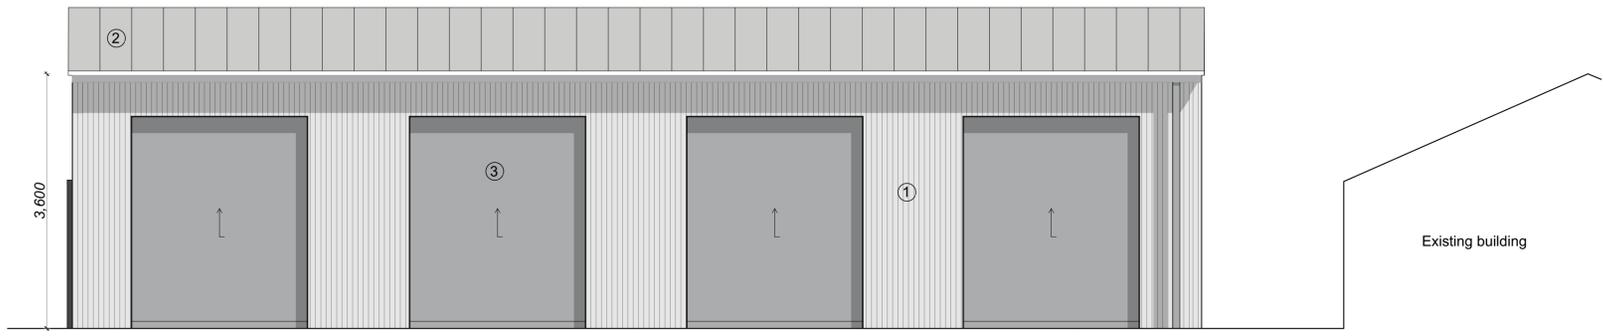

Proposed West Elevation
Scale 1:50

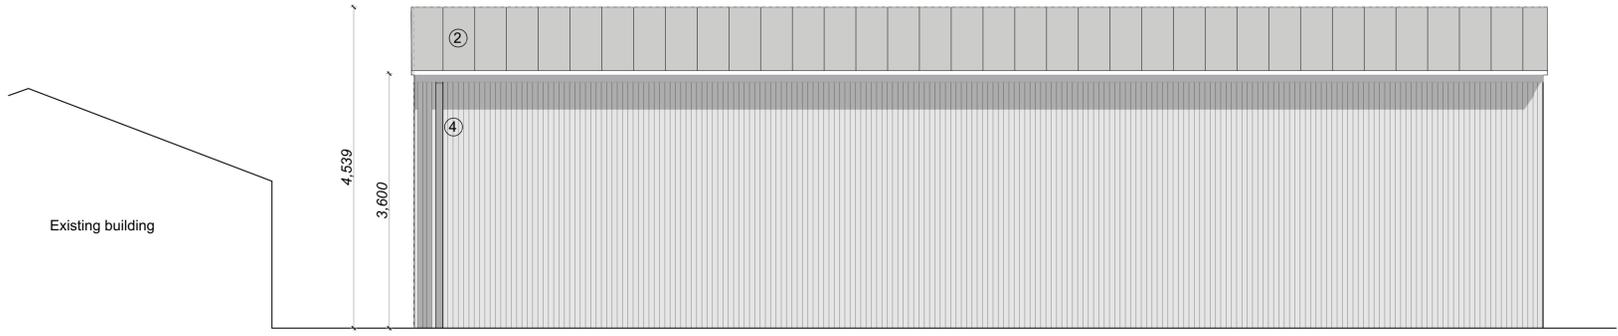


Proposed East Elevation
Scale 1:50

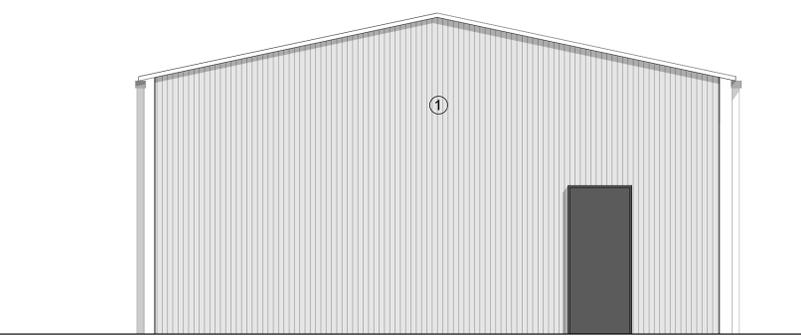


Proposed North Elevation
Scale 1:50



Proposed South Elevation
Scale 1:50

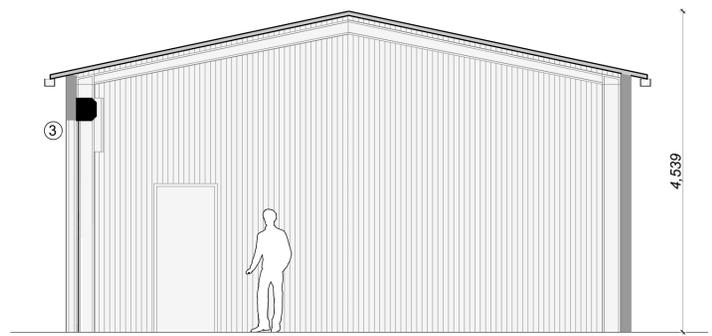

Typical Section
Scale 1:50

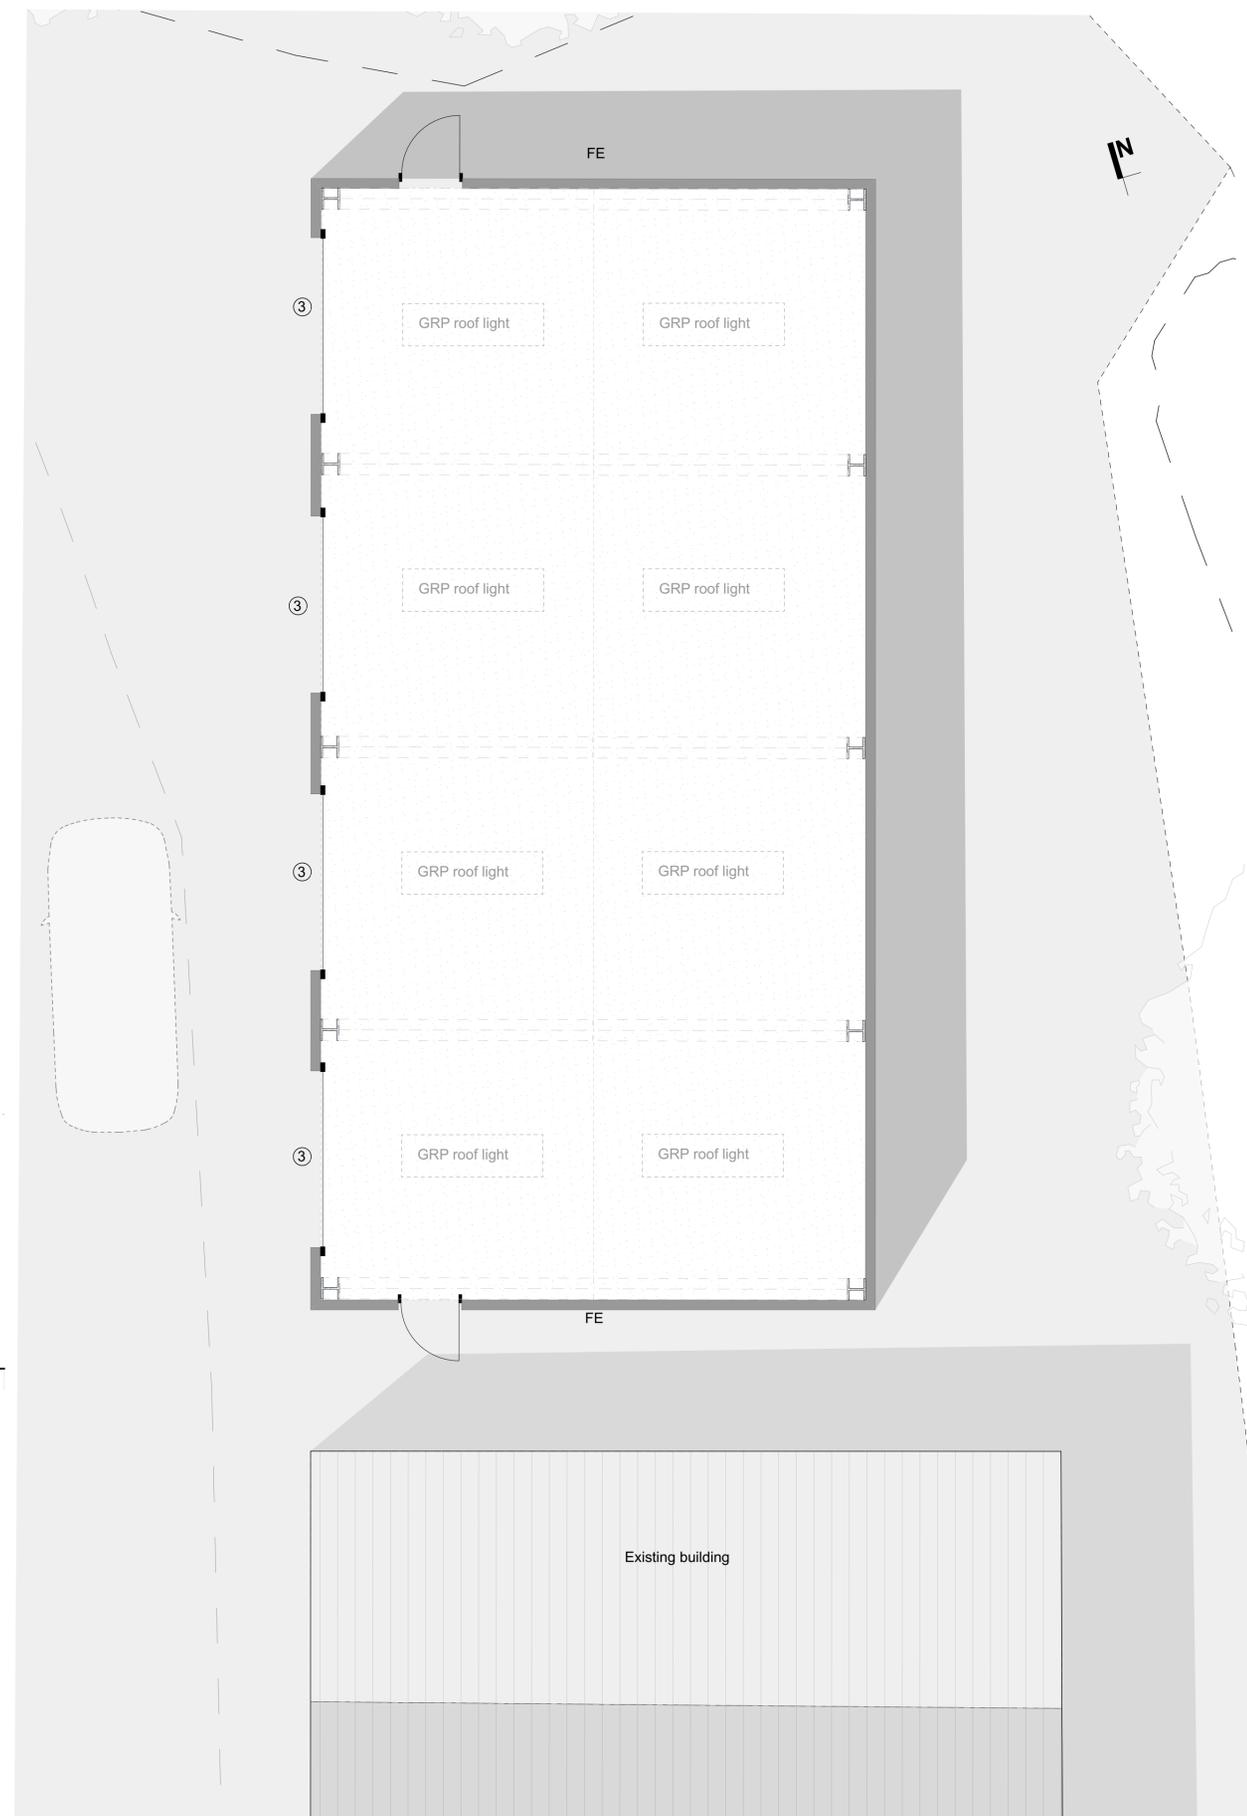

Proposed Ground Floor Plan
Scale 1:50

Proposed Plan and Elevations

Project: Rydon Car Sales, EX5 1BB
Drawing No: 157 PL 210 -
Scale: 1:100, 1:50, 1:20 @A3

