



This drawing is the copyright of **STEPHEN KNIGHTLEY PARTNERSHIP** and may not be copied without licence

This drawing is produced for the purposes of Town Planning and Building Regulation applications only. Dimensions not to be scaled from the drawing.

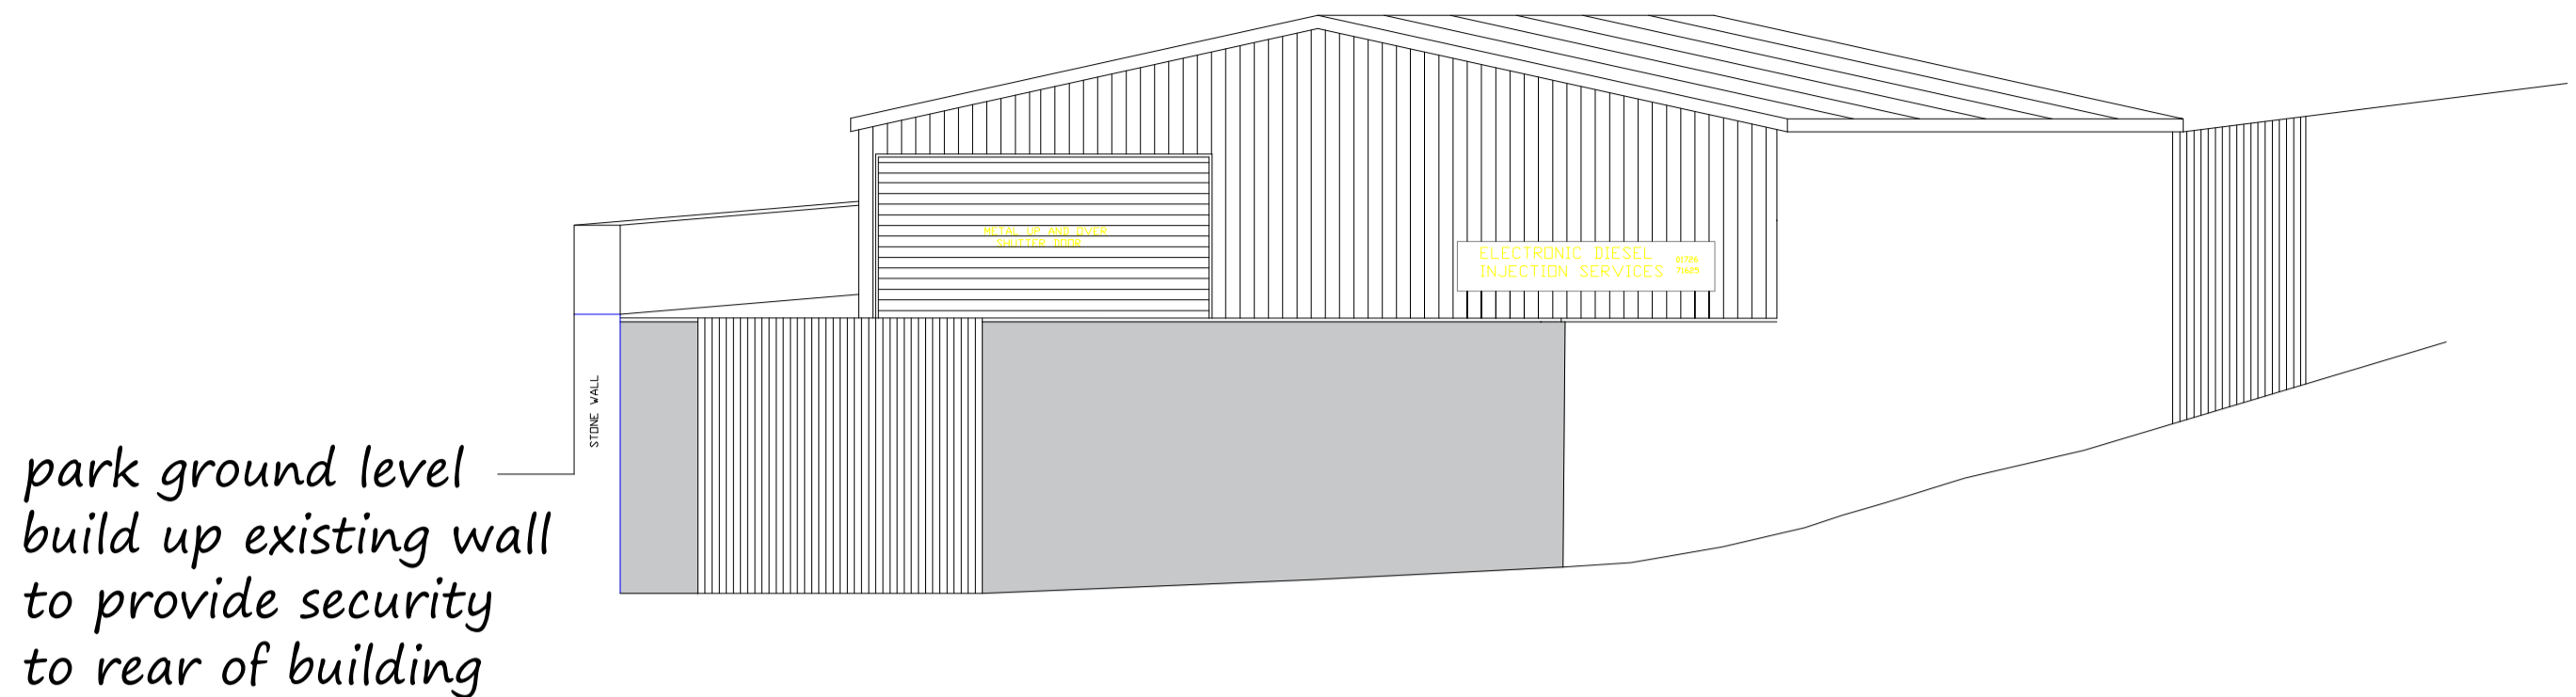


east elevation

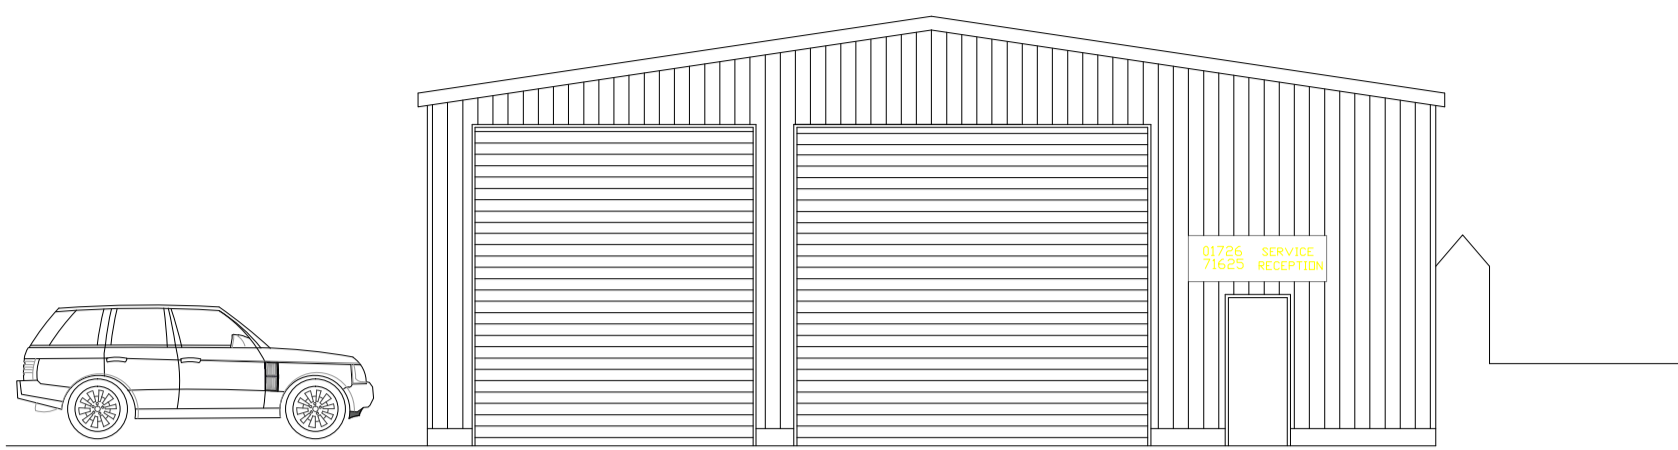


west elevation

all new walls to be clad with grey industrial cladding
all existing windows to be blocked up and rendered to match the remaining walls

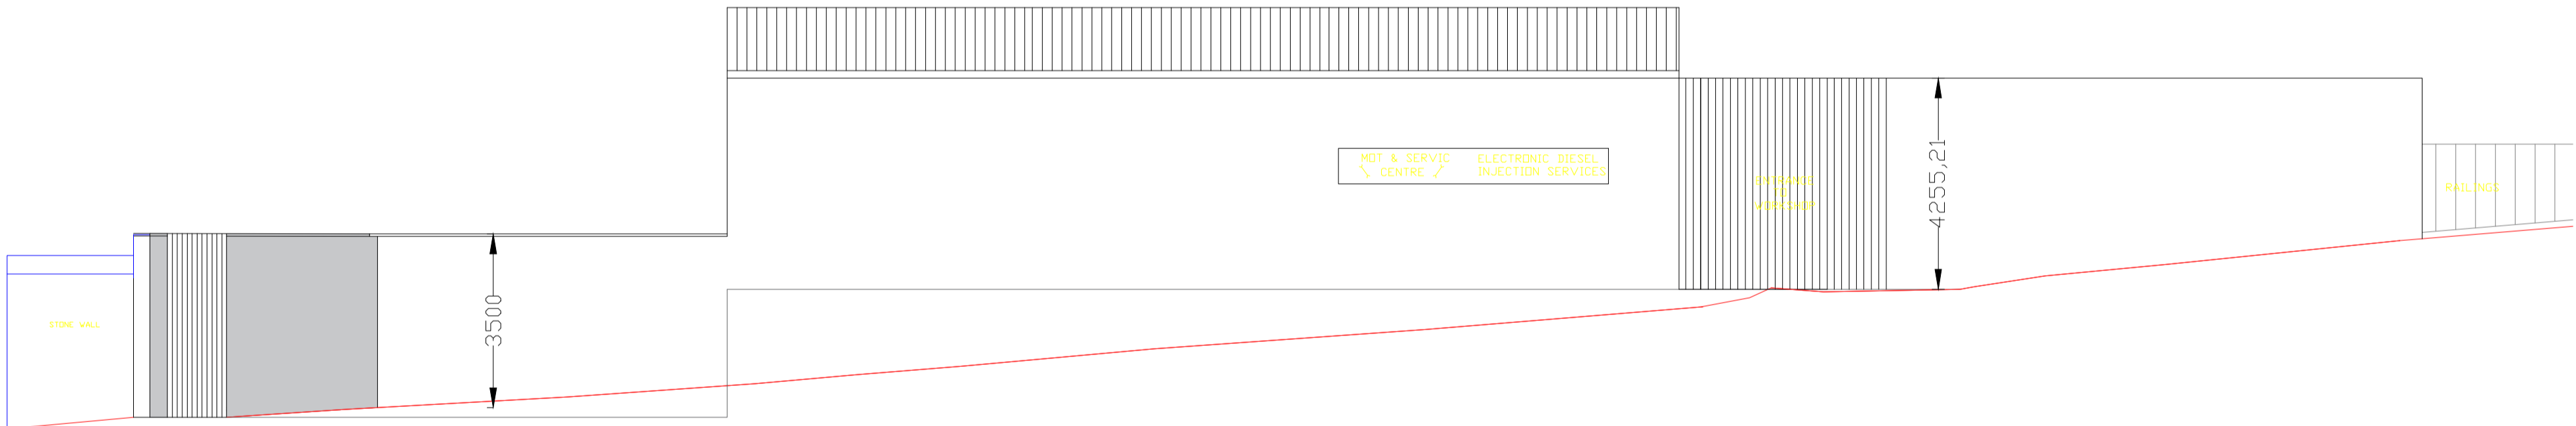

north elevation

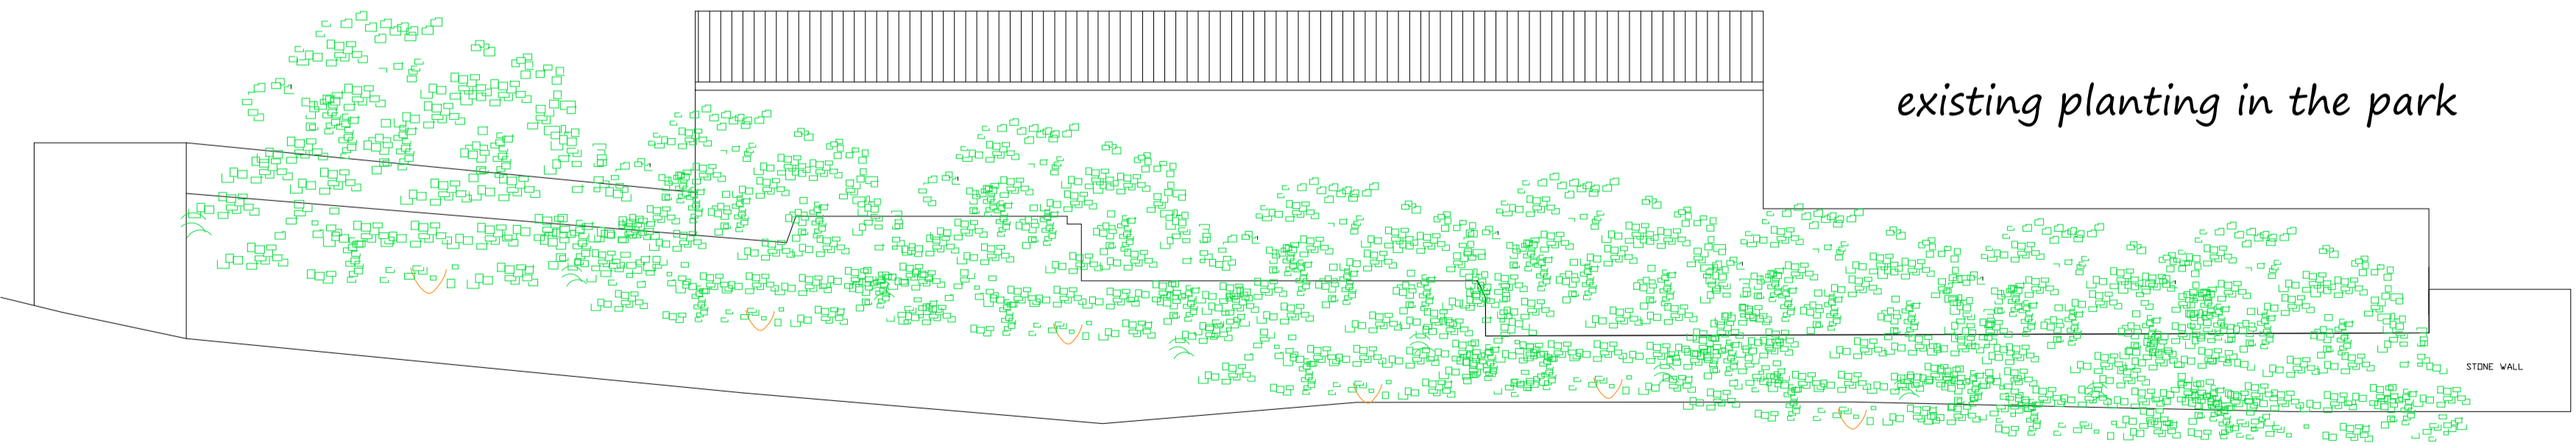

south elevation

scale in metres 1 to 100
0 1 2 3 4 5

Revisions	date	description
01	June 21	alterations to height of walls and building

STEPHEN KNIGHTLEY PARTNERSHIP
AWARD WINNING PRACTICE

architectural design

Spring Gardens
Bradfords Quay,
Wadebridge Cornwall
PL27 6DB



Wadebridge 813771

Proposals at :
Electronic Diesel
Injection Services
Beech Road
St Austell, Cornwall

Drawing Title :
Proposed Elevations

Scale : 1.100
Drawn :SK
Date : June 2021

Drawing No.
SK:2021:30:16:01