
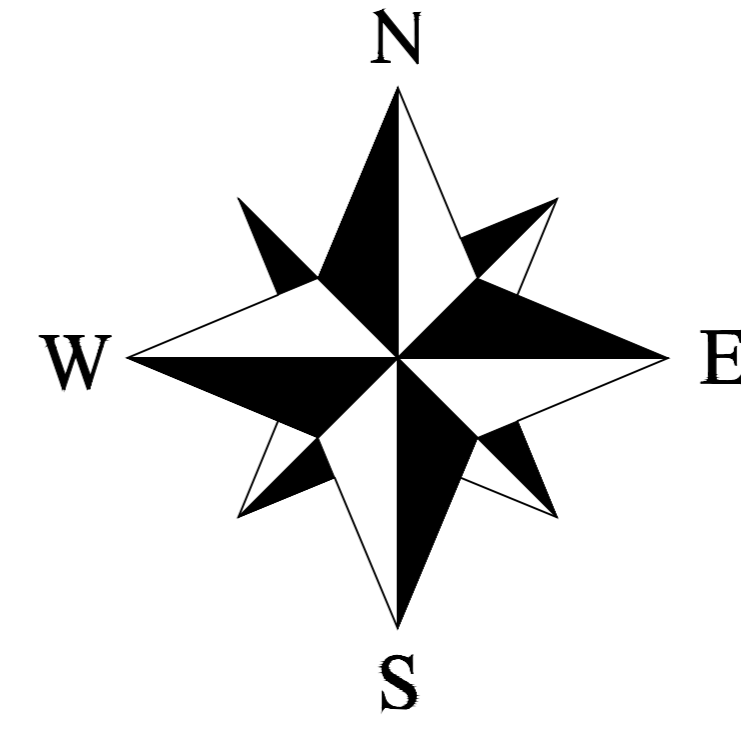


MapServe

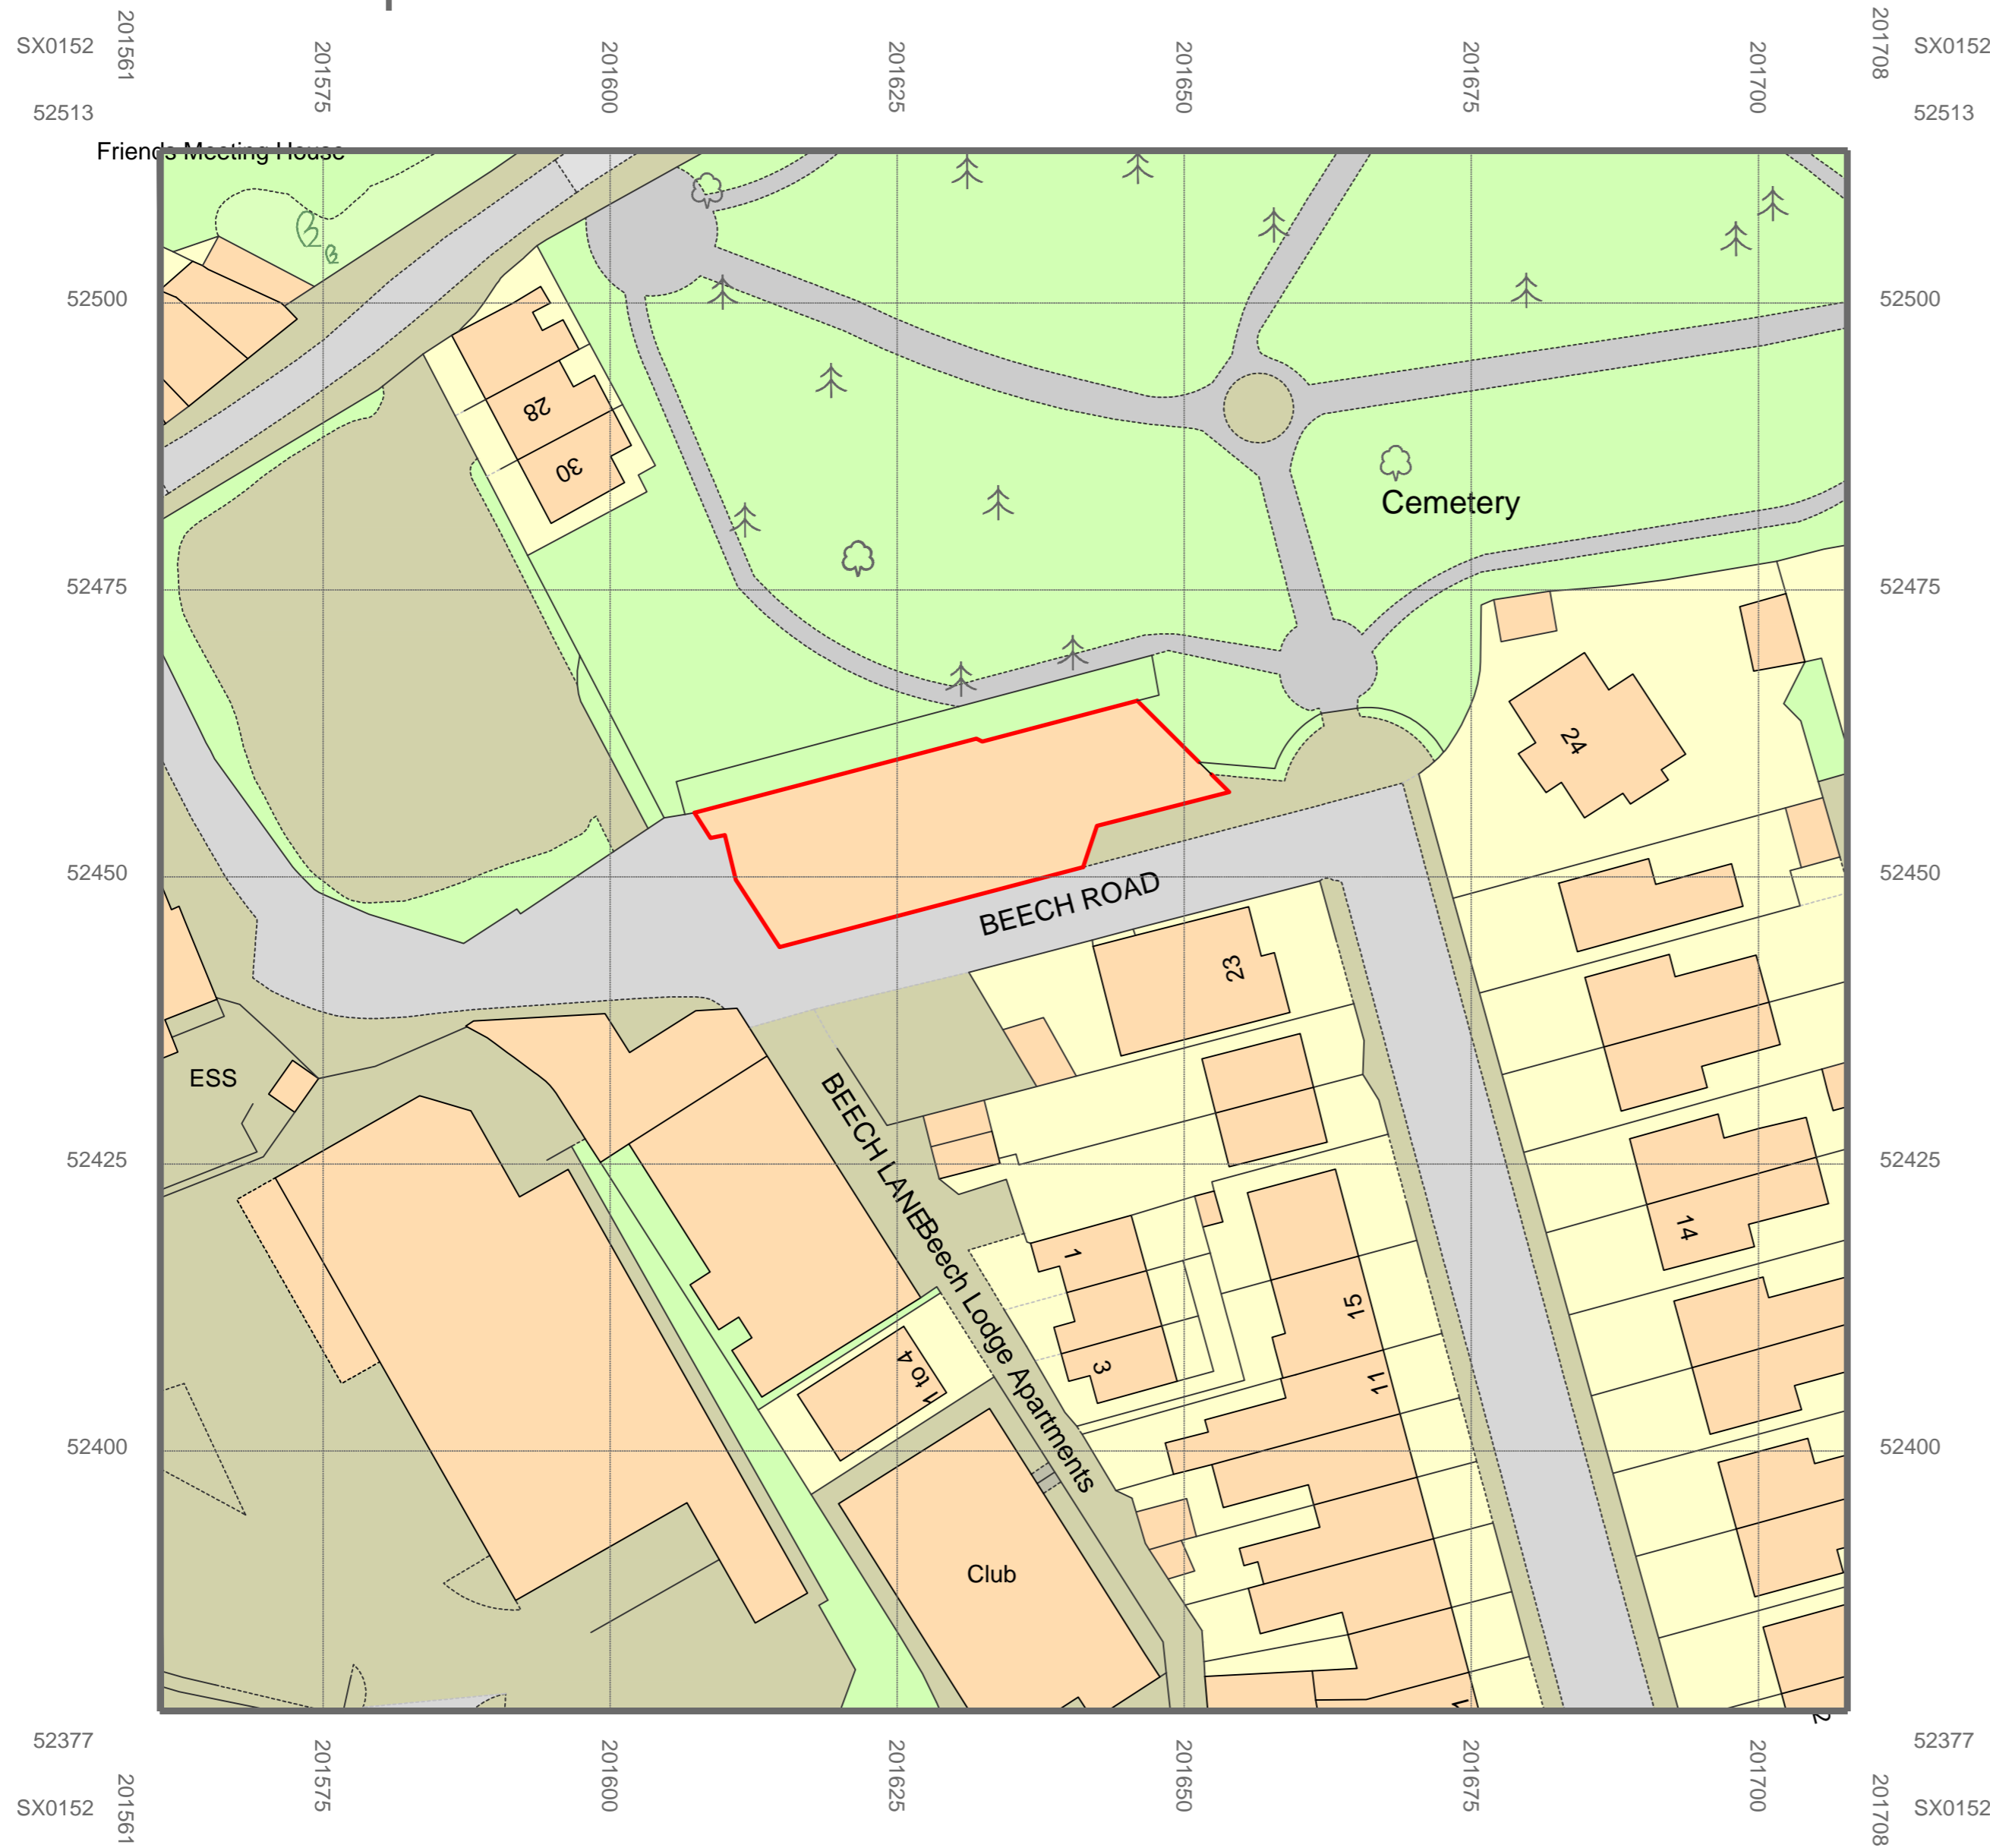

This drawing is the copyright of **STEPHEN KNIGHTLEY PARTNERSHIP** and may not be copied without licence

This drawing is produced for the purposes of Town Planning and Building Regulation applications only. Dimensions not to be scaled from the drawing.

Revisions	date	description

STEPHEN KNIGHTLEY PARTNERSHIP
AWARD WINNING PRACTICE

architectural design

Spring Gardens
Bradford's Quay,
Wadebridge Cornwall
PL27 6DB



Wadebridge 813771

Proposals at :
Electronic Diesel
Injection Services
Beech Road
St Austell, Cornwall

Drawing Title :
Site Plan

Scale : 1.500
Drawn :SK
Date : June 2021

Drawing No.

SK:2021:30:20:00

