


This drawing is the copyright of
STEPHEN KNIGHTLEY PARTNERSHIP
 and may not be copied without licence

This drawing is produced for the purposes
 of Town Planning and Building Regulation
 applications only. Dimensions not to be
 scaled from the drawing.

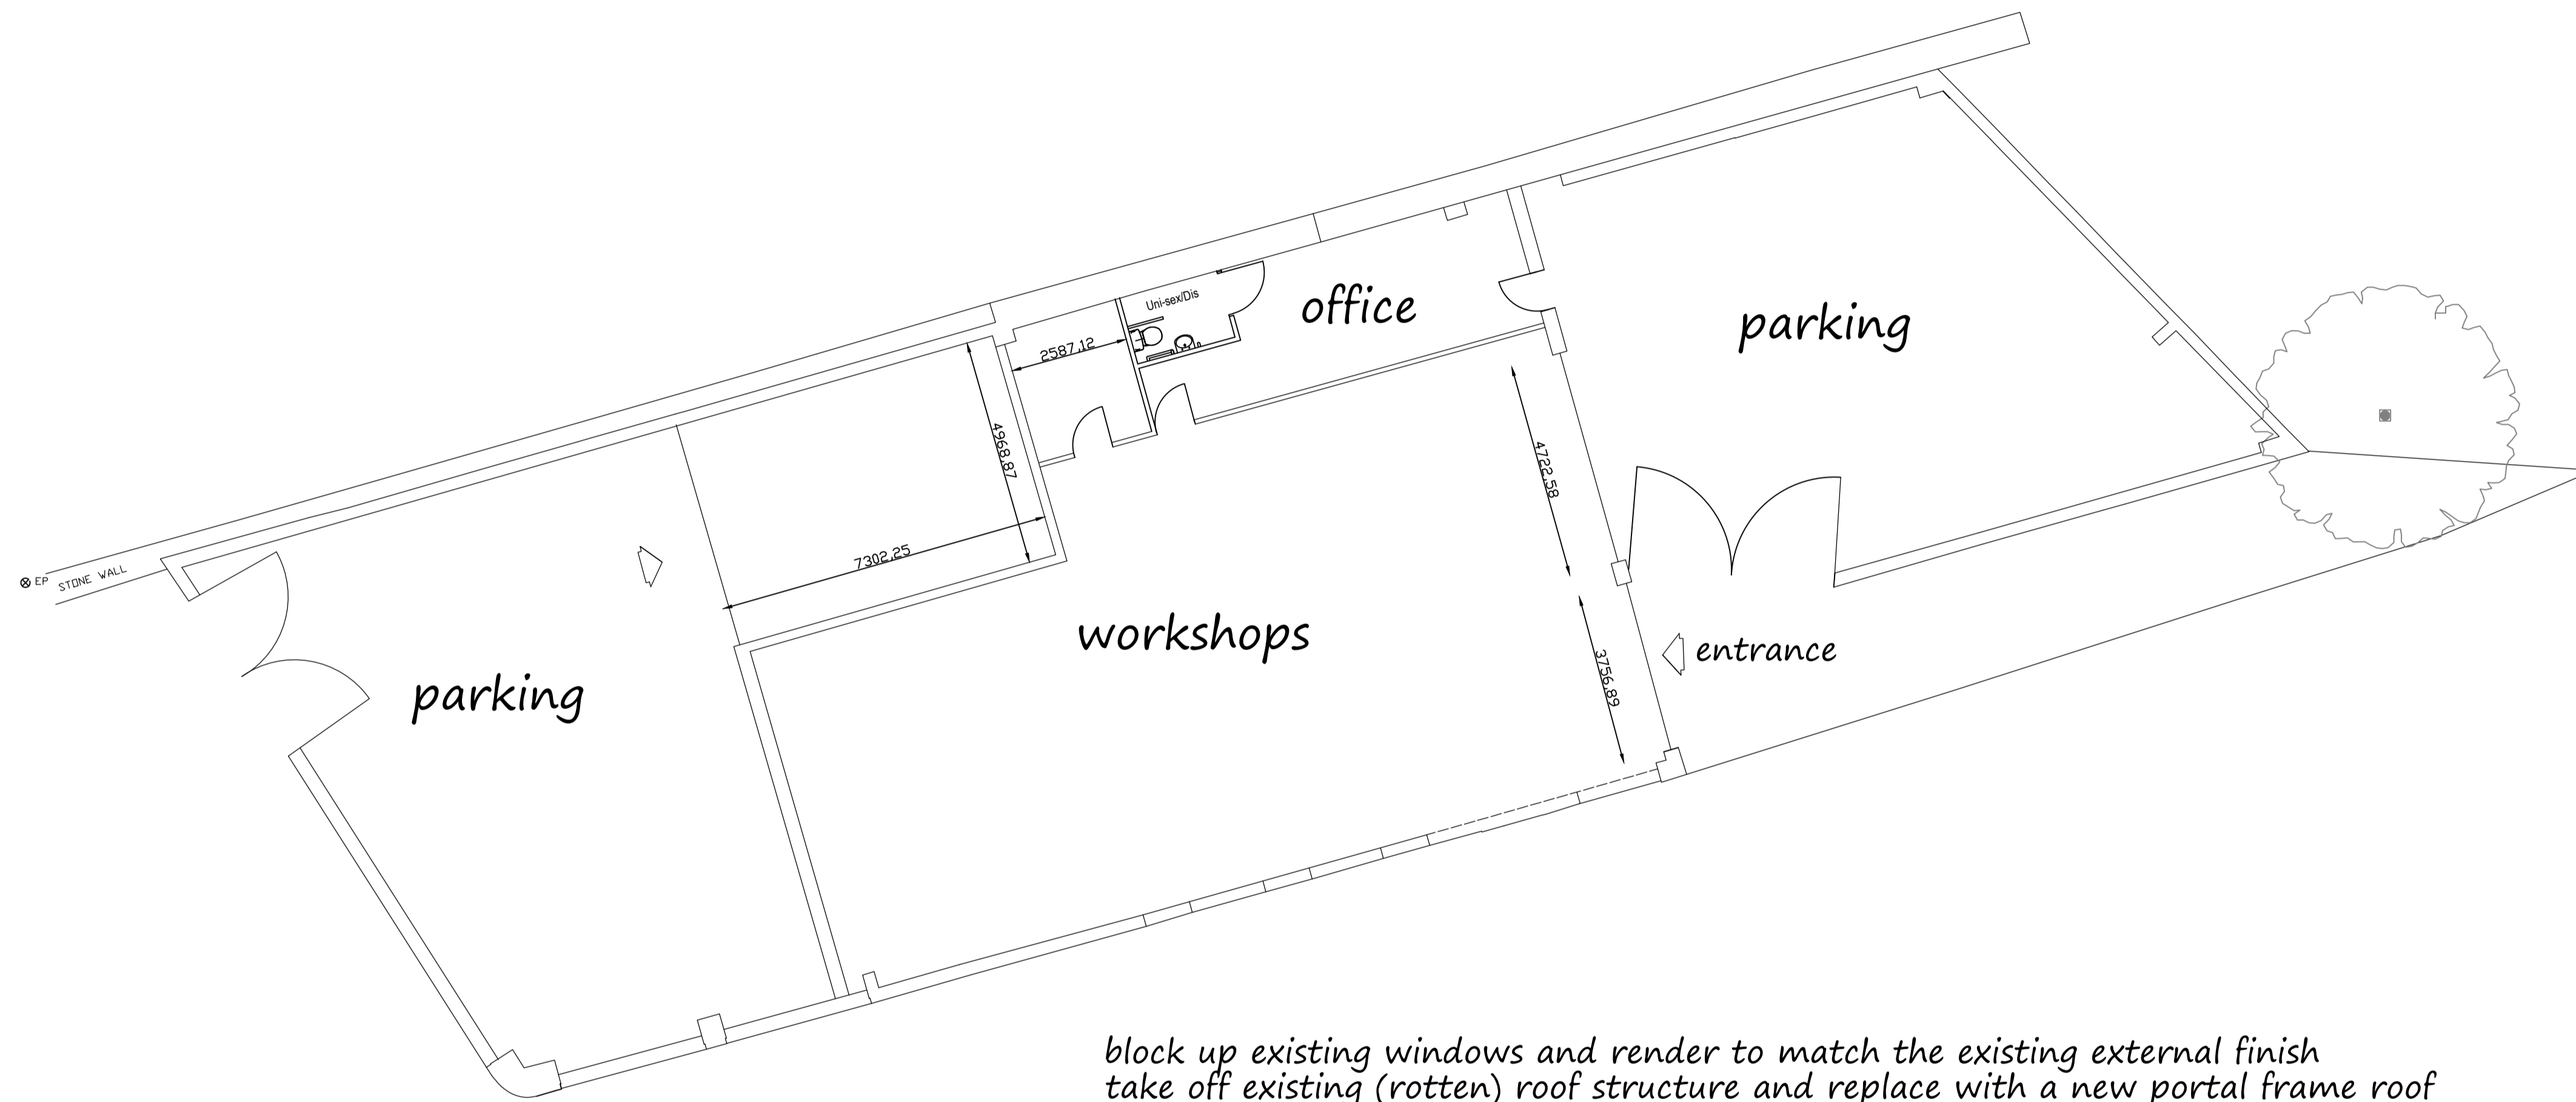

*block up existing windows and render to match the existing external finish
 take off existing (rotten) roof structure and replace with a new portal frame roof
 clad with grey industrial metal insulated sheeting
 part of the original building will not be roofed but will left open as secure walled compounds*


proposed new layout

Revisions	date	description
01	June 21	workshop moved 3.0m

**STEPHEN KNIGHTLEY PARTNERSHIP
 AWARD WINNING PRACTICE**

architectural design

Spring Gardens
 Bradfords Quay,
 Wadebridge Cornwall
 PL27 6DB

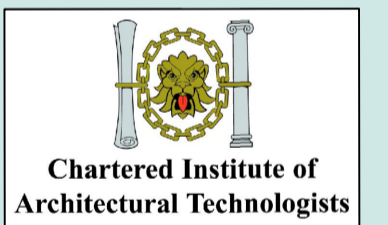

Wadebridge 813771

Proposals at :
 Electronic Diesel
 Injection Services
 Beech Road
 St Austell, Cornwall

Drawing Title :
 Proposed floor plan

Scale : 1.100
 Drawn :SK
 Date : February 2021

Drawing No.

SK:2021:30:15:01