
 


Brookside Extant Extension - Site Plan

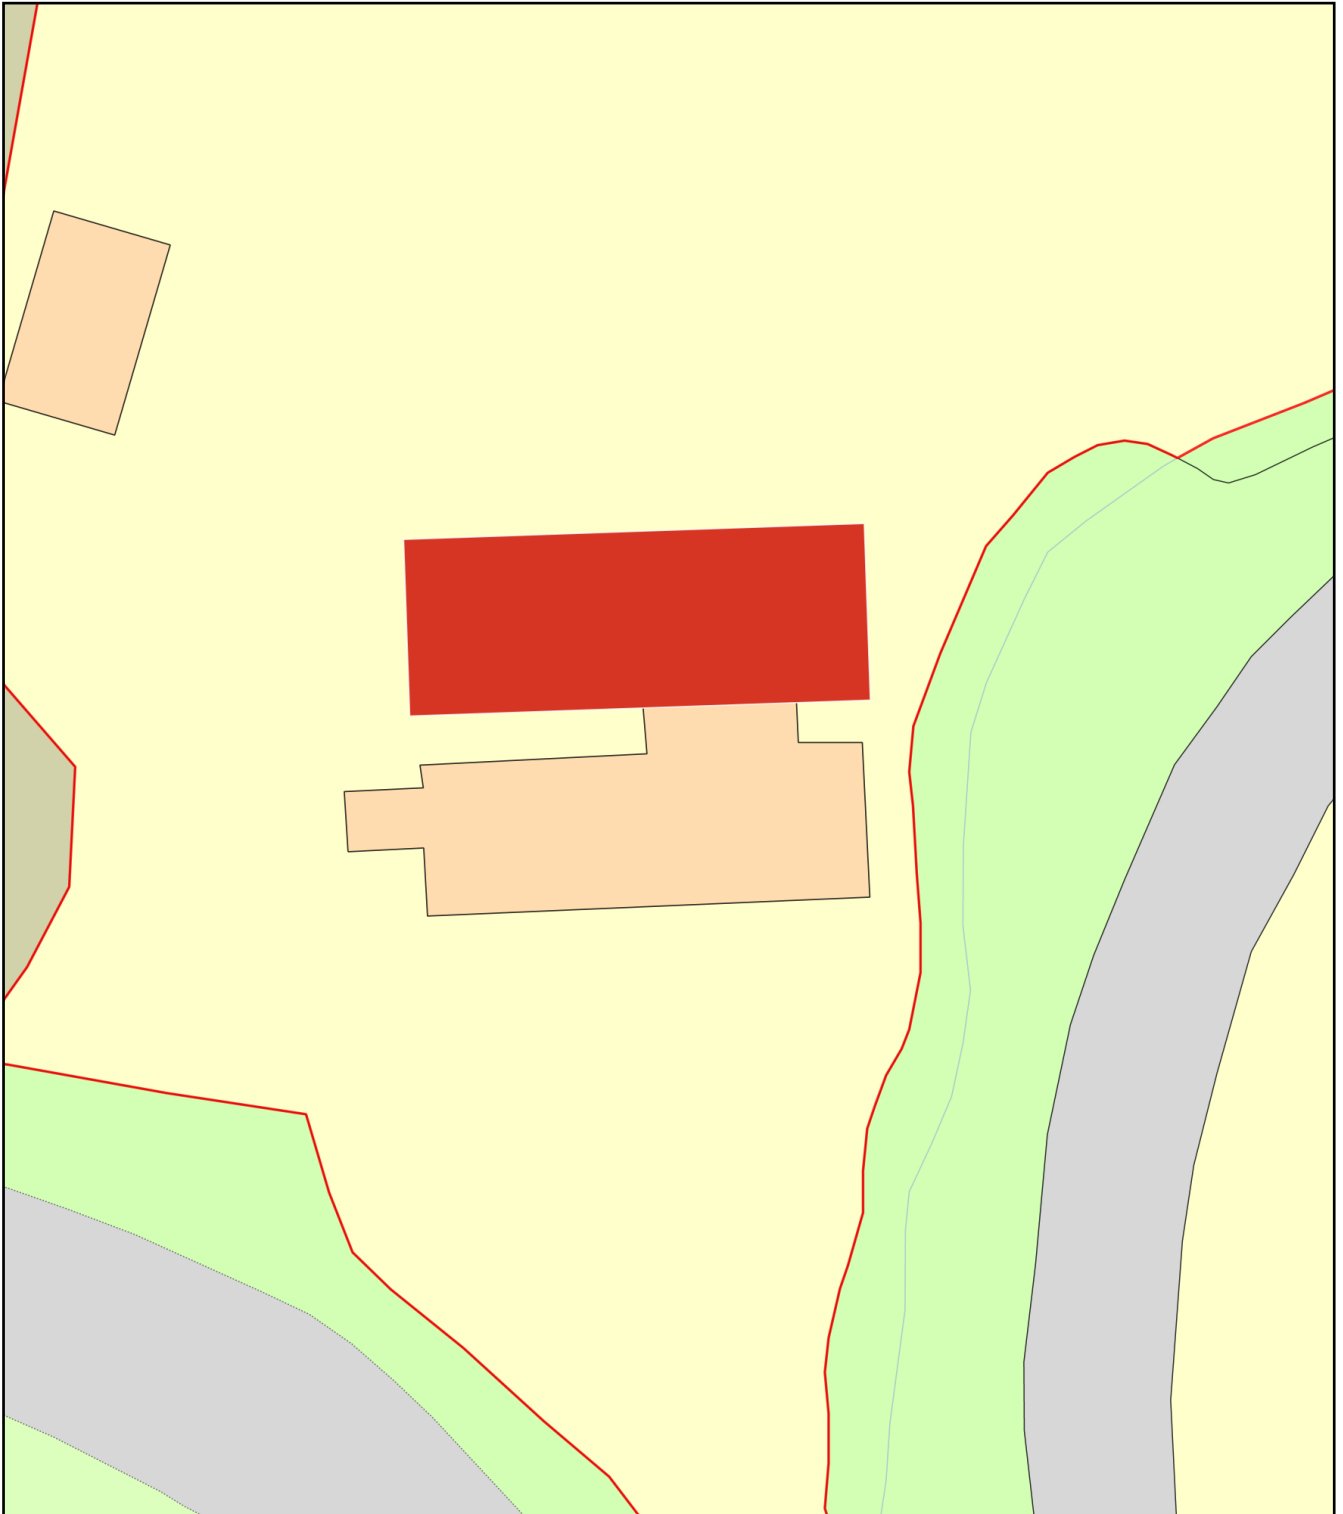

Plan Produced for: Mr David Brown
Date Produced: 28 Jul 2021
Plan Reference Number: TQRQM21209154301265
Scale: 1:200 @ A4