




Front Elevation

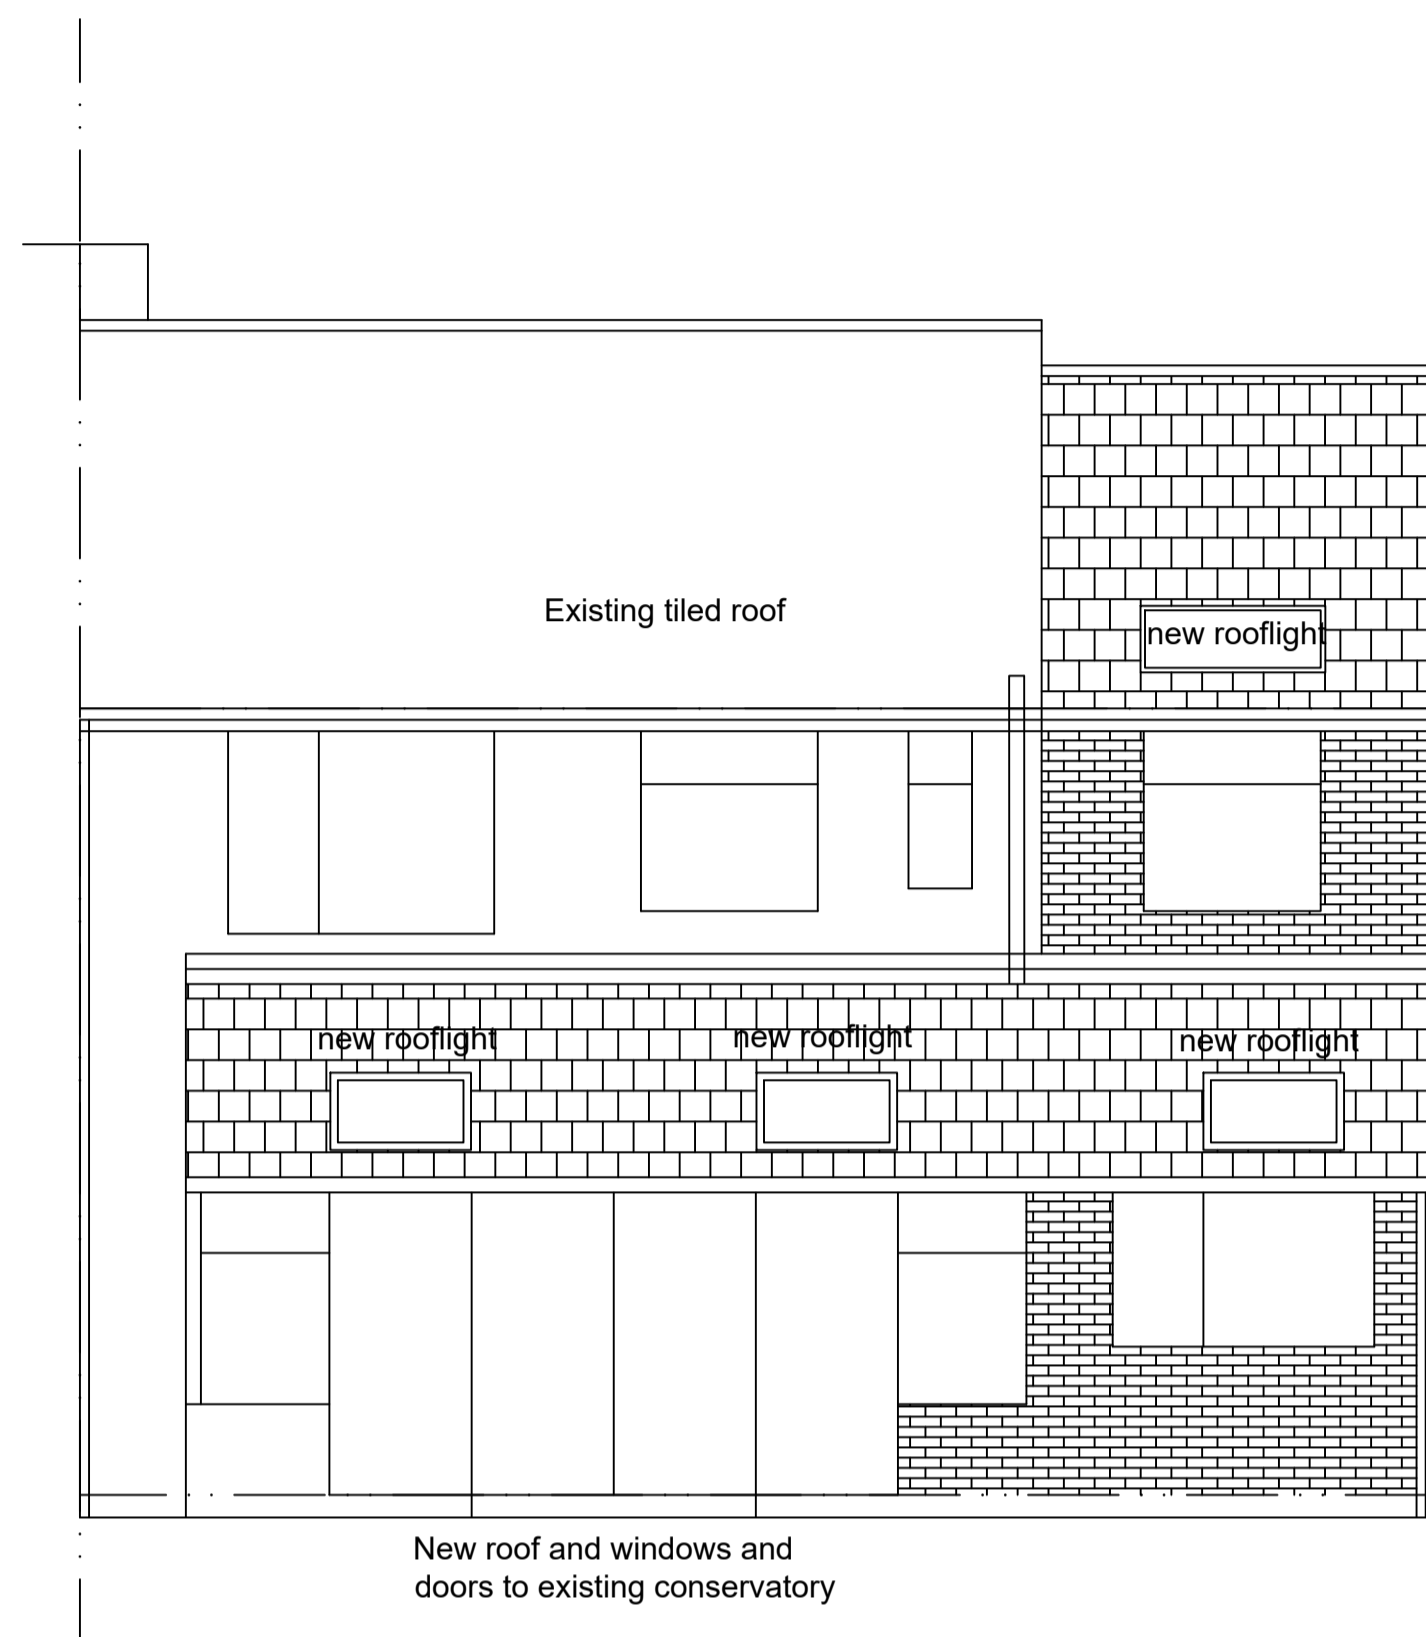

Rear Elevation

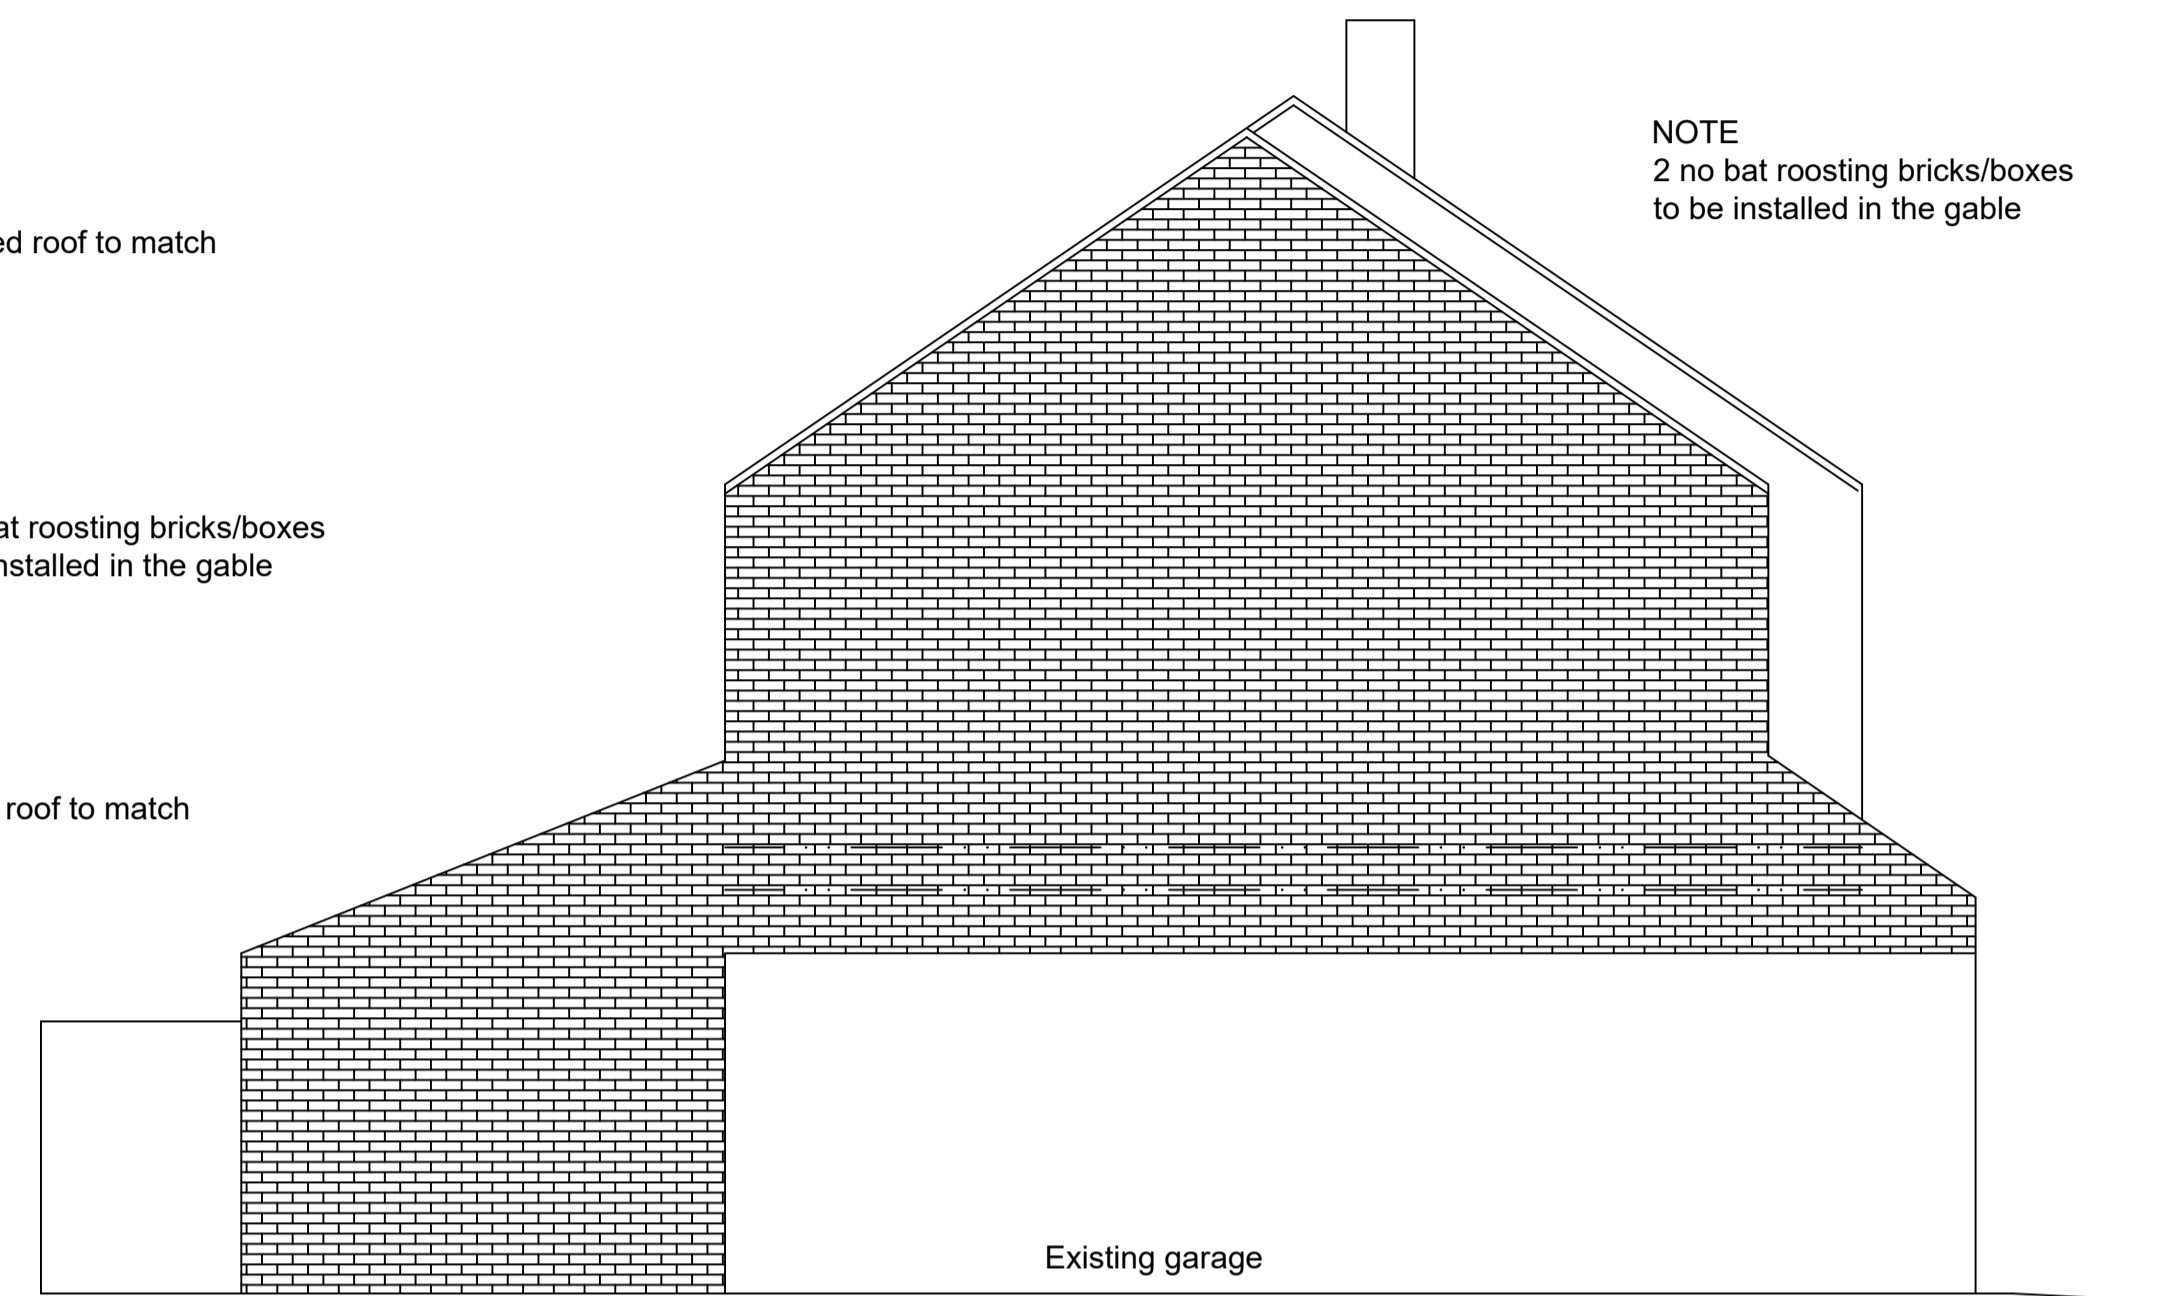

Gable Elevation

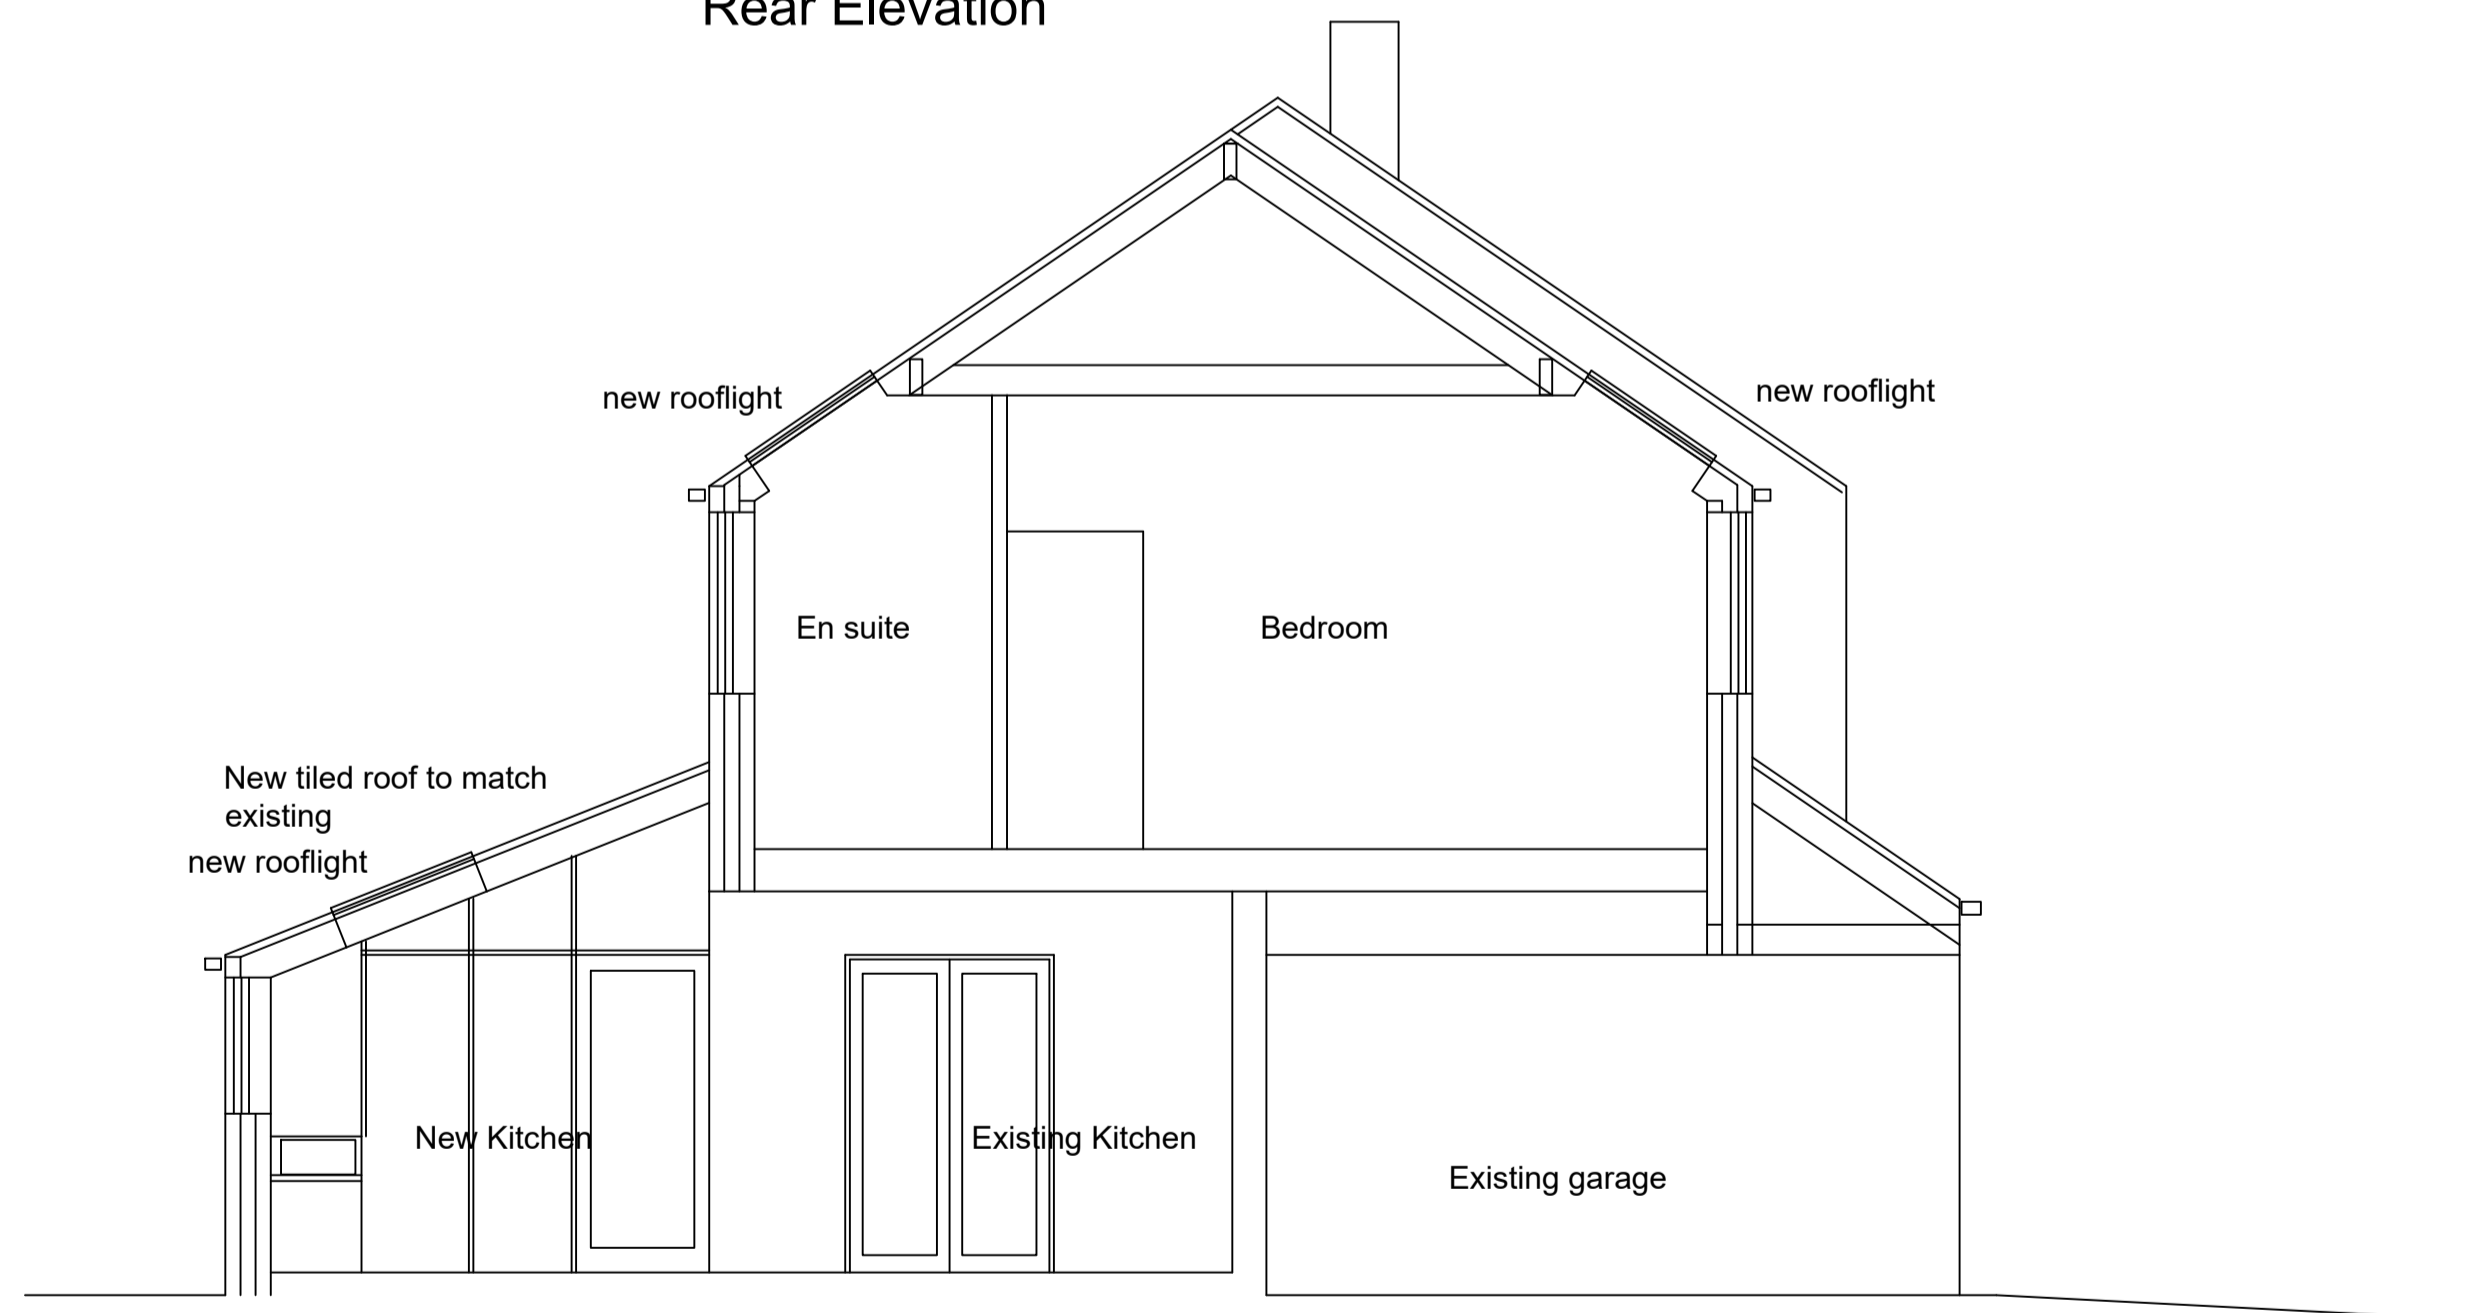

Cross section

NOTE
2 no bat roosting bricks/boxes
to be installed in the gable

--	--	--	--

Issue	Date	By	Checked

Drawing Status **Planning**

Plot ID

Scale **1:50 @ A1** Date **September 2020**

Job No.	Drawing No.	Issue
2012	2012/06	-

Project: **58 Lombard Drive, Chester le Street**

Title	7 Axwell Park School Houses, Blaydon on Tyne, Gateshead, NE2 16RN
Proposed Elevations and section	tel 07497098696

WKisharchitects