



Front Elevation

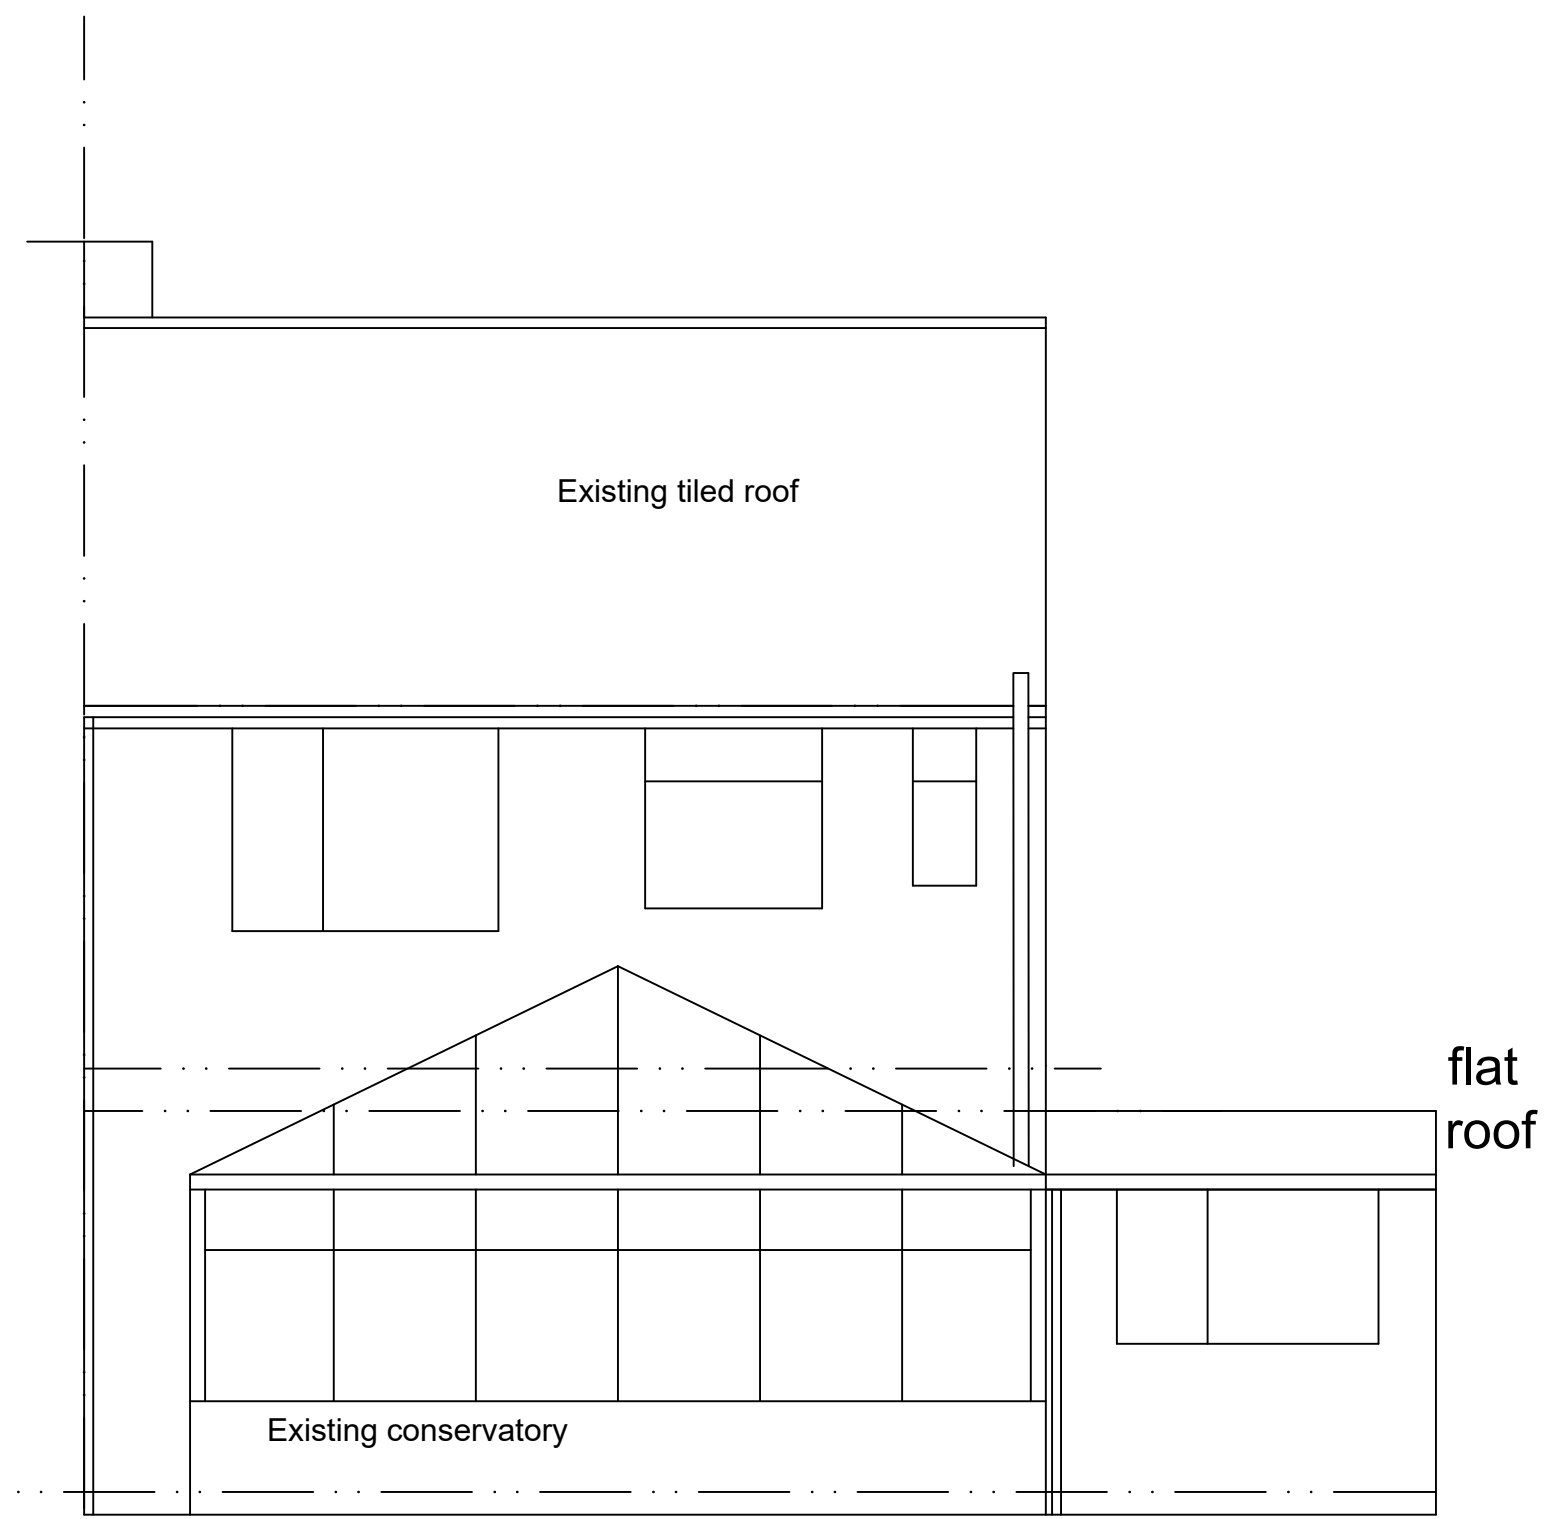

Rear Elevation

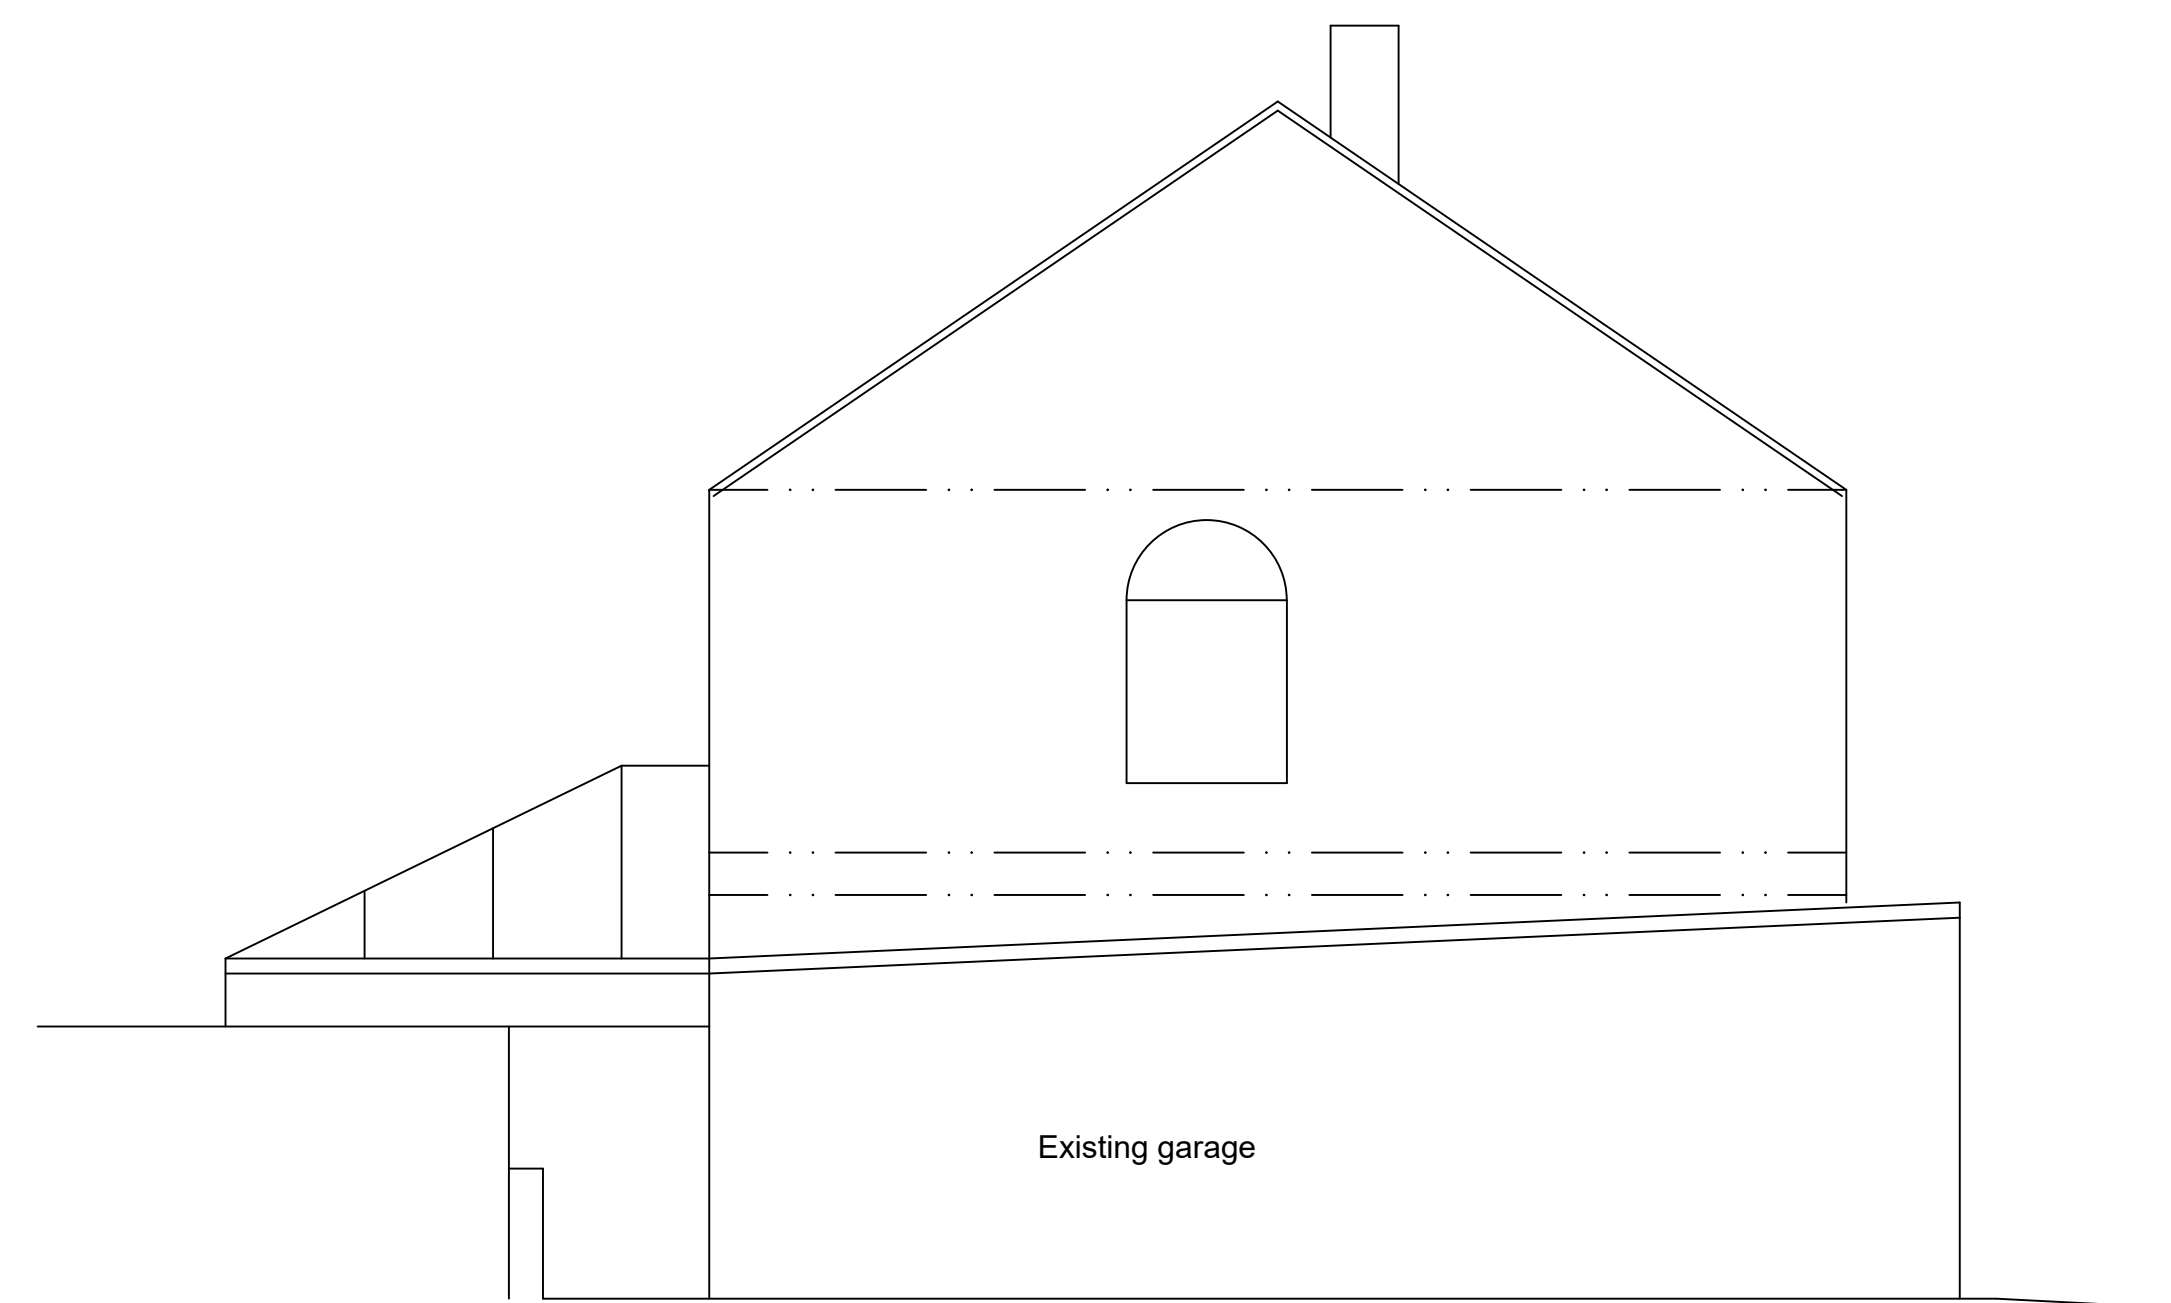

Gable Elevation

Issue	Date	By	Checked

Drawing Status	Planning		
Plot ID			
Scale	1:50 @ A1	Date	September 2020
Job No.	2012	Drawing No.	2012/04
Issue	-		
Project	58 Lombard Drive, Chester le Street		

Title	Existing Elevations	7 Axwell Park School Houses, Blaydon on Tyne, Gateshead, NE216RN tel 07497098696
-------	---------------------	---

WKisharchitects