


56

58

60

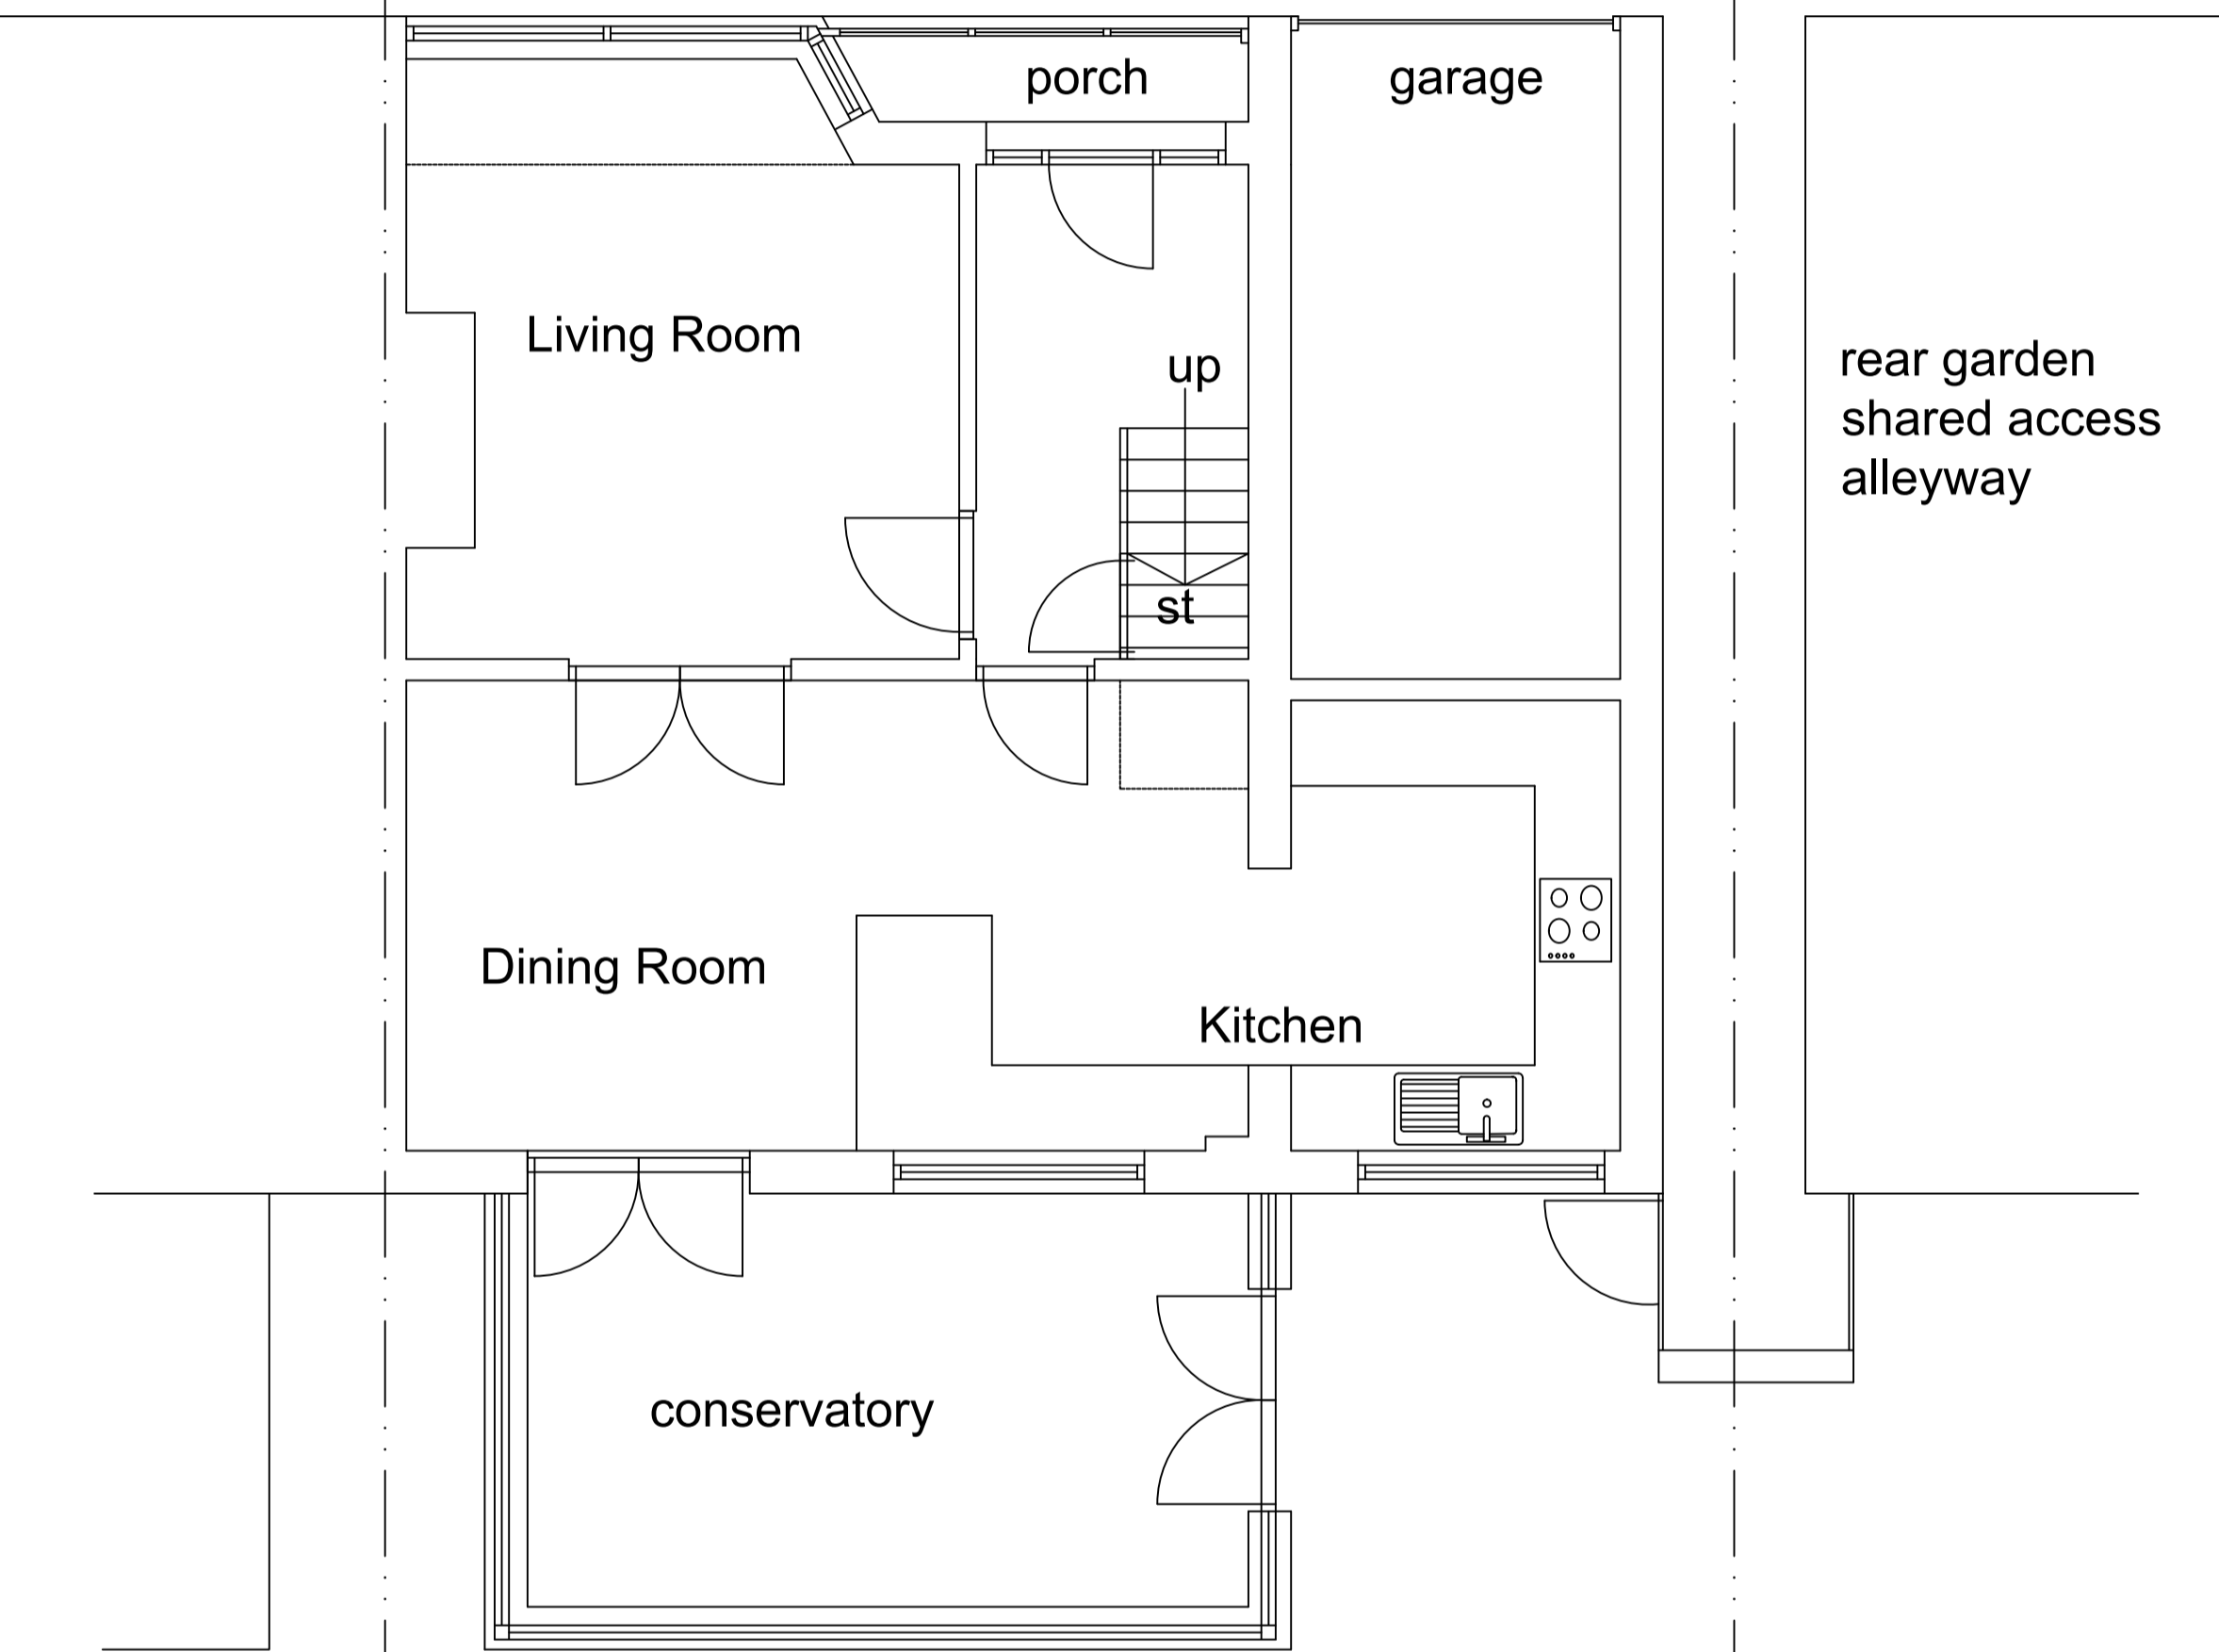


Ground Floor Plan

56

58

60

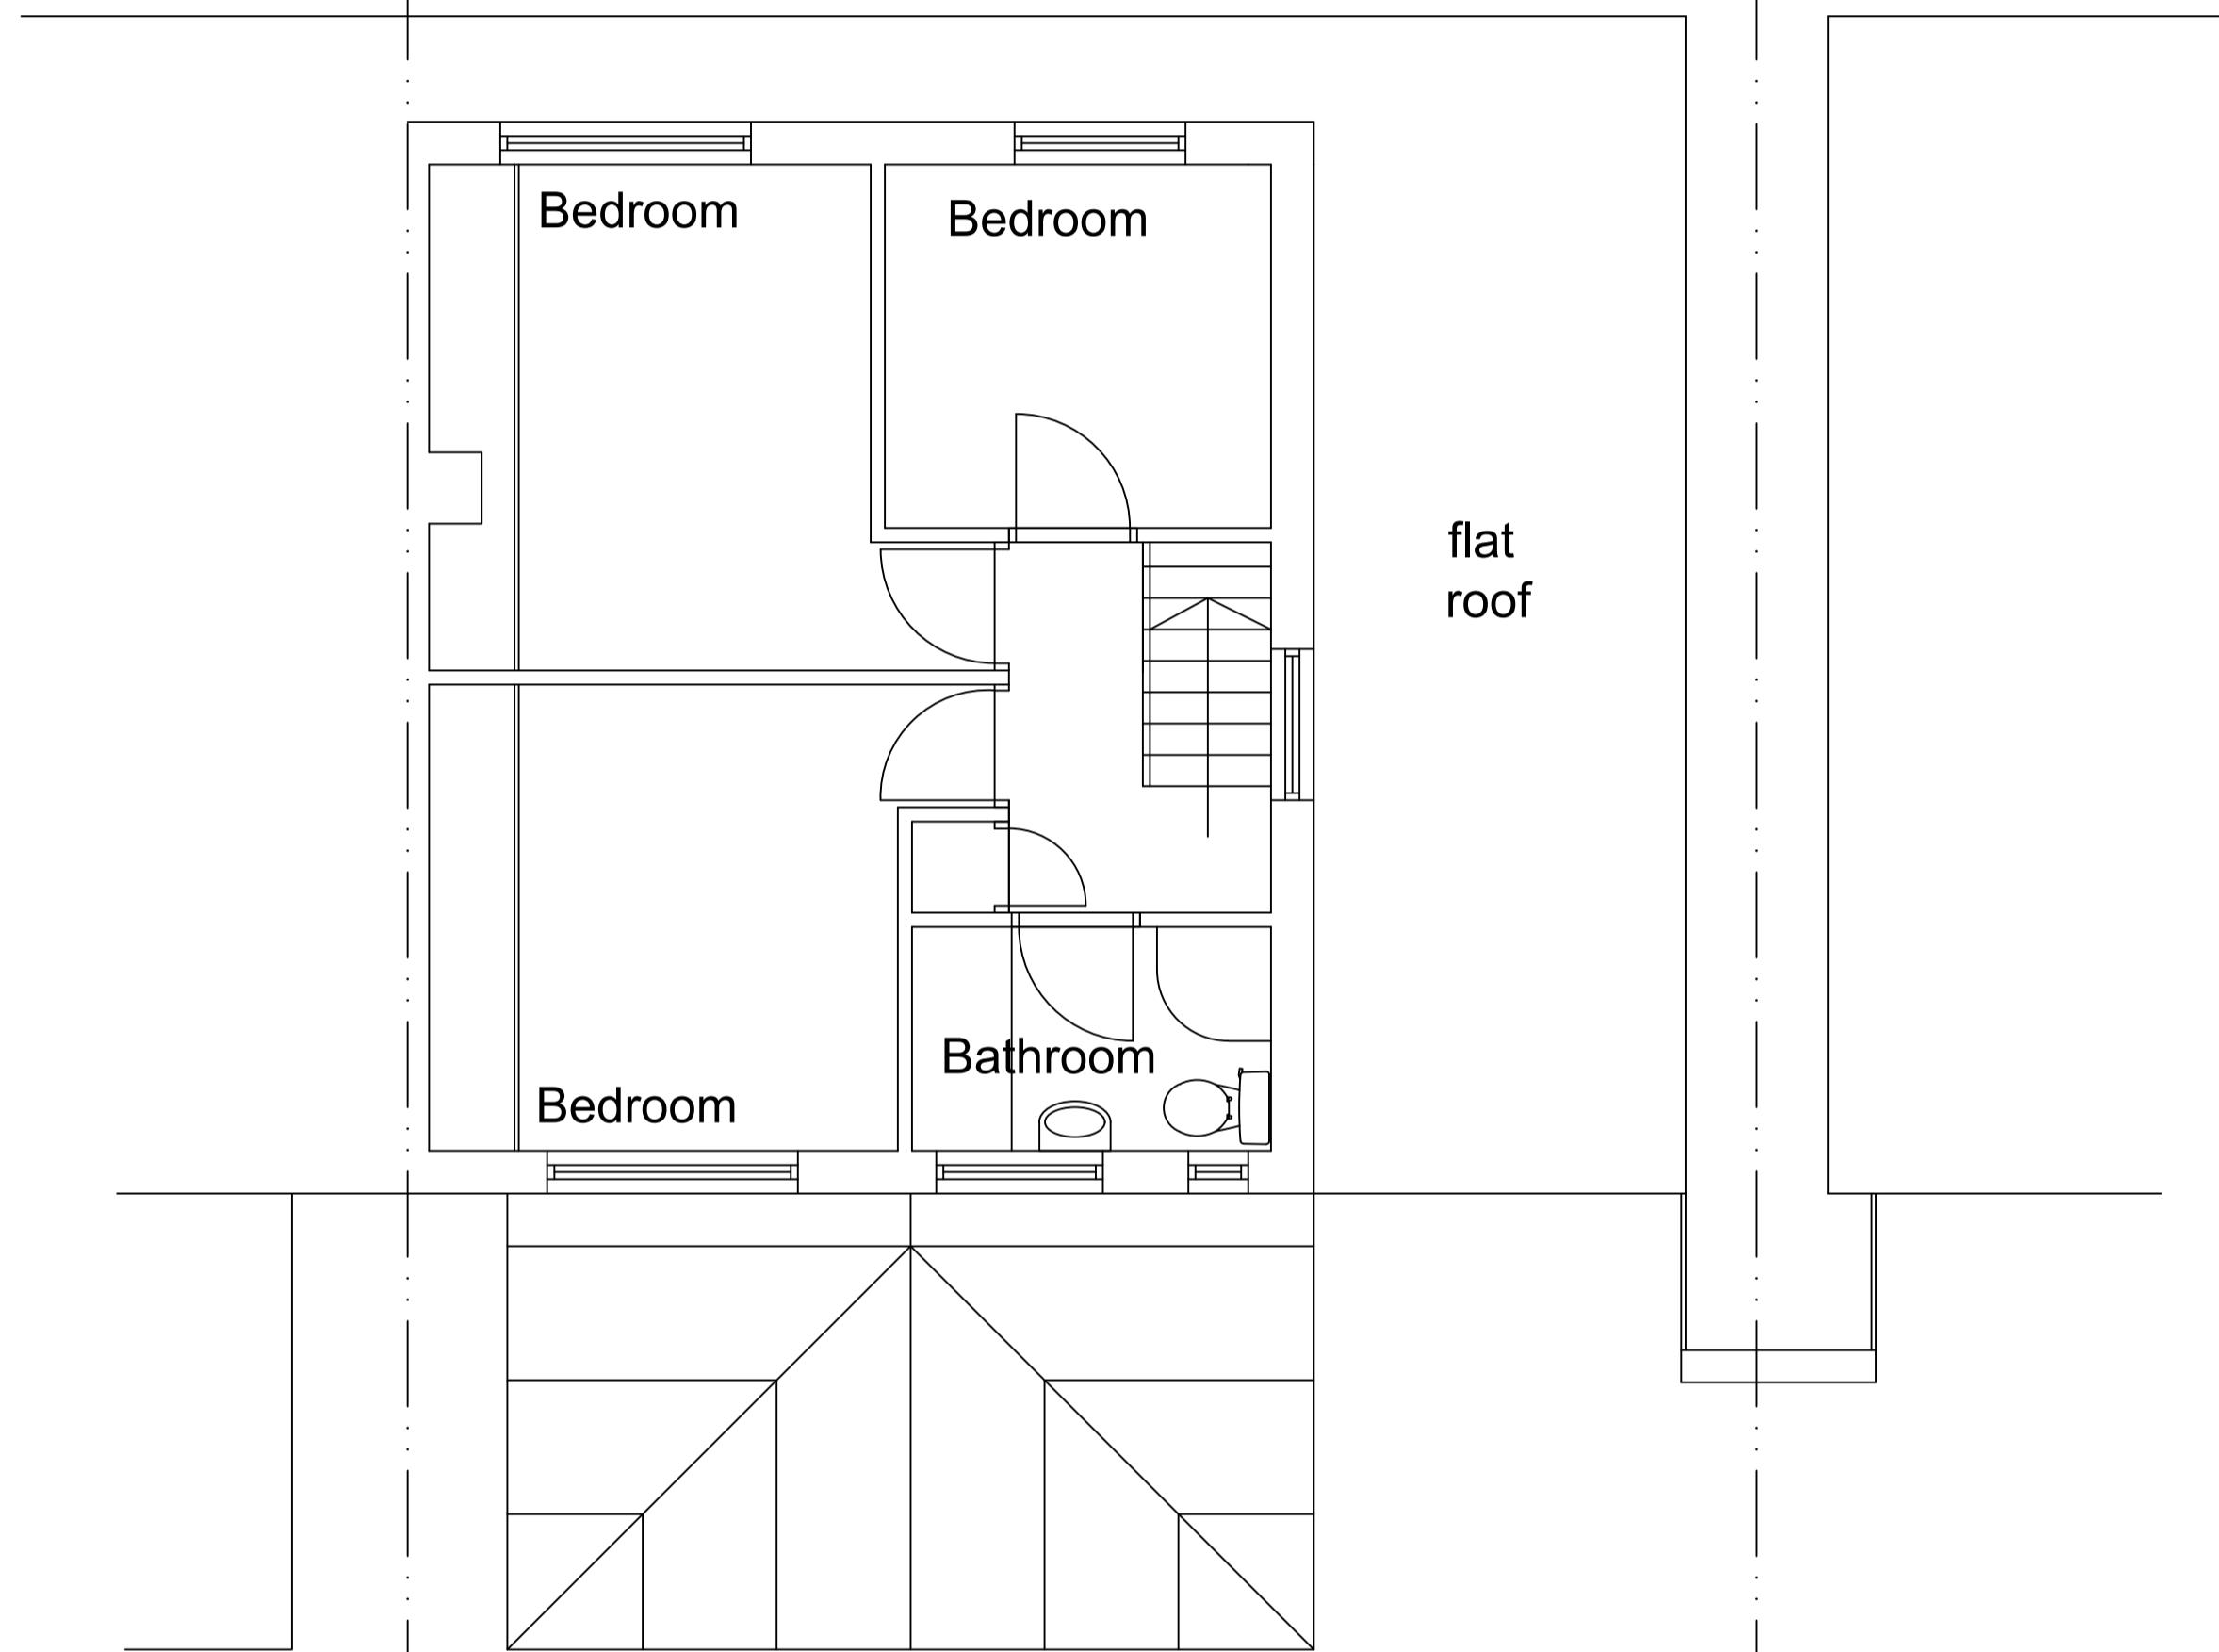

First Floor Plan

Issue	Date	By	Checked

Drawing Status **Planning**

Plot ID

Scale **1:50 @ A1** Date **September 2020**

Job No. **2012** Drawing No. **2012/02** Issue **-**

Project **58 Lombard Drive, Chester le Street**

Title **Existing Plans** 7 Axwell Park School Houses, Blaydon on Tyne, Gateshead, NE216RN
 © This drawing is protected by copyright tel 07497098696

WKisharchitects