






Unit 1 - South Elevation

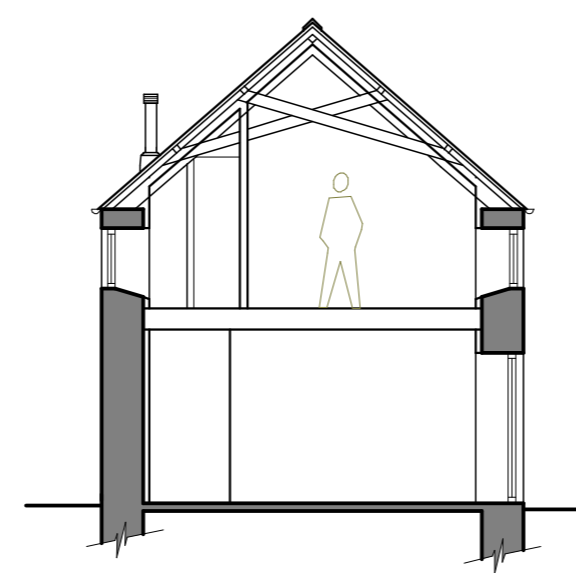


Section F-F

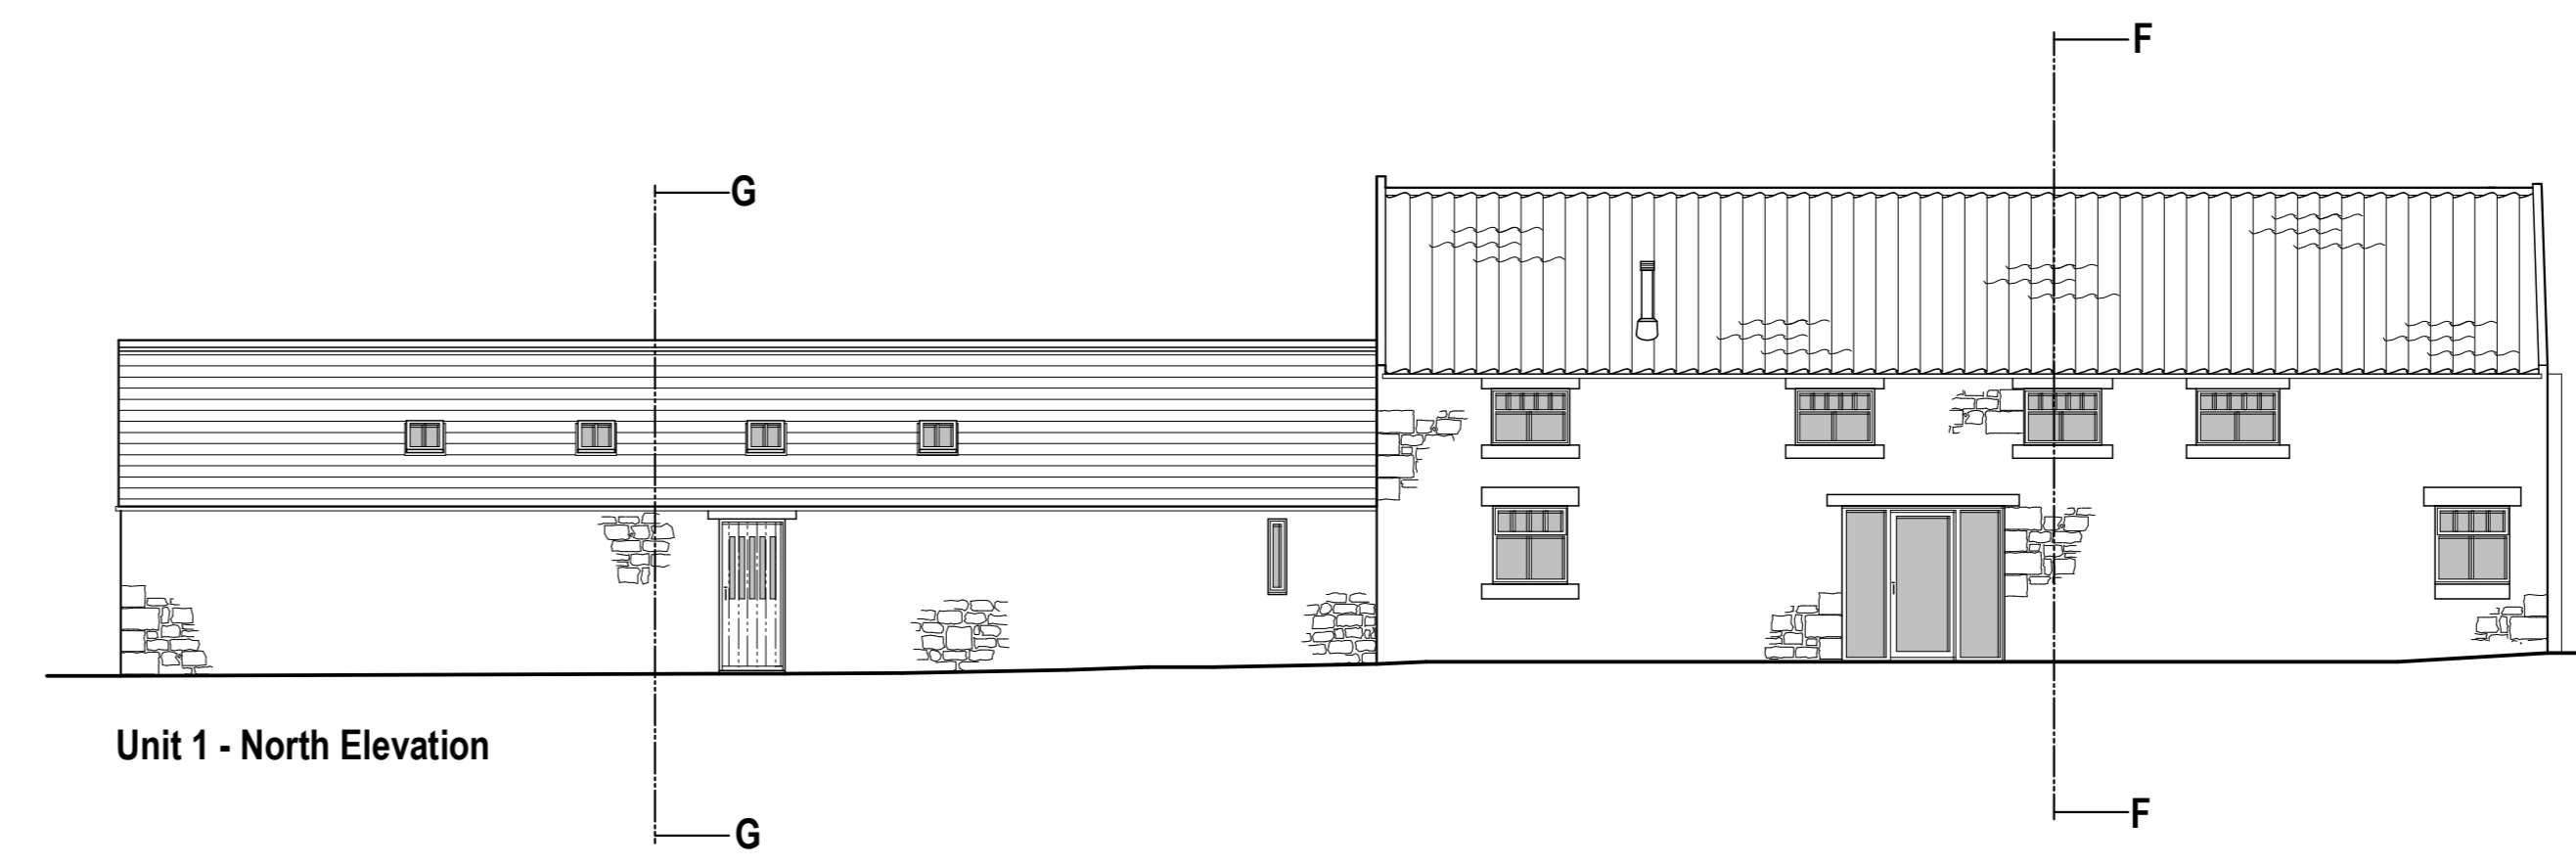


Unit 1 - North Elevation

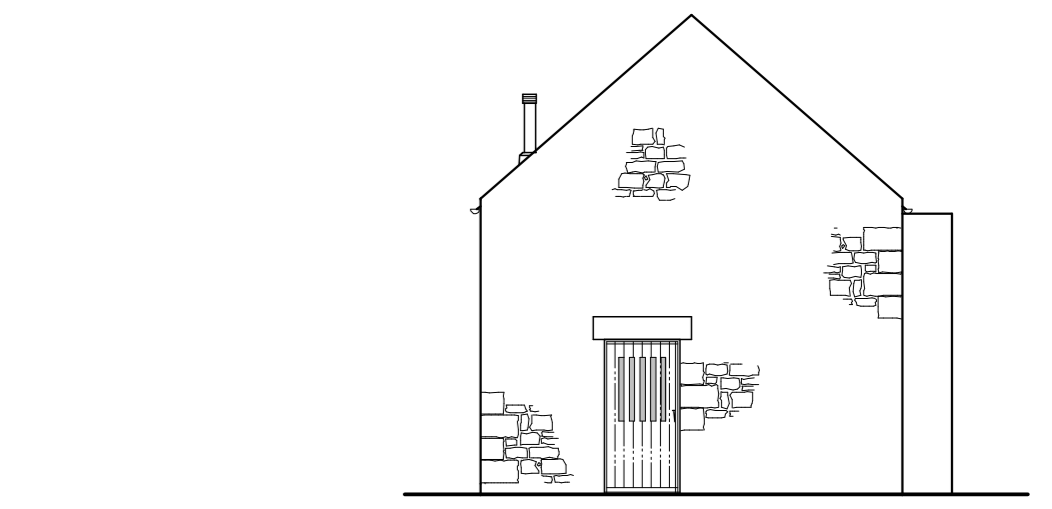

Unit 1 - West Elevation

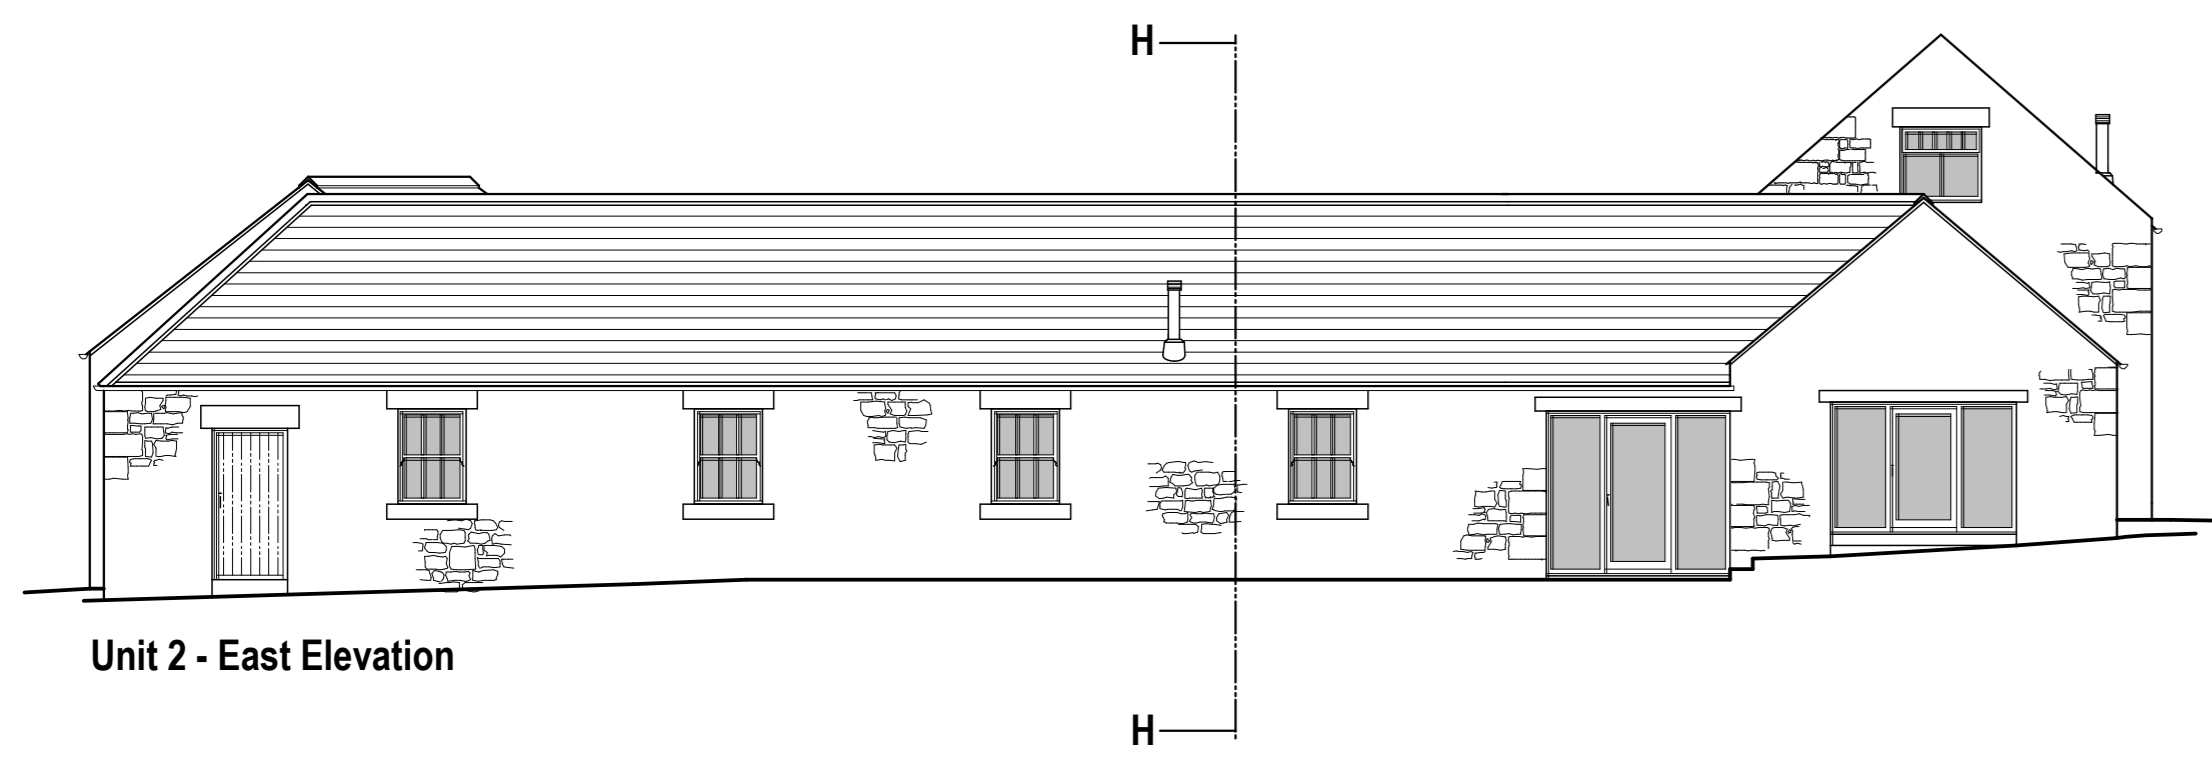


Unit 2 - East Elevation

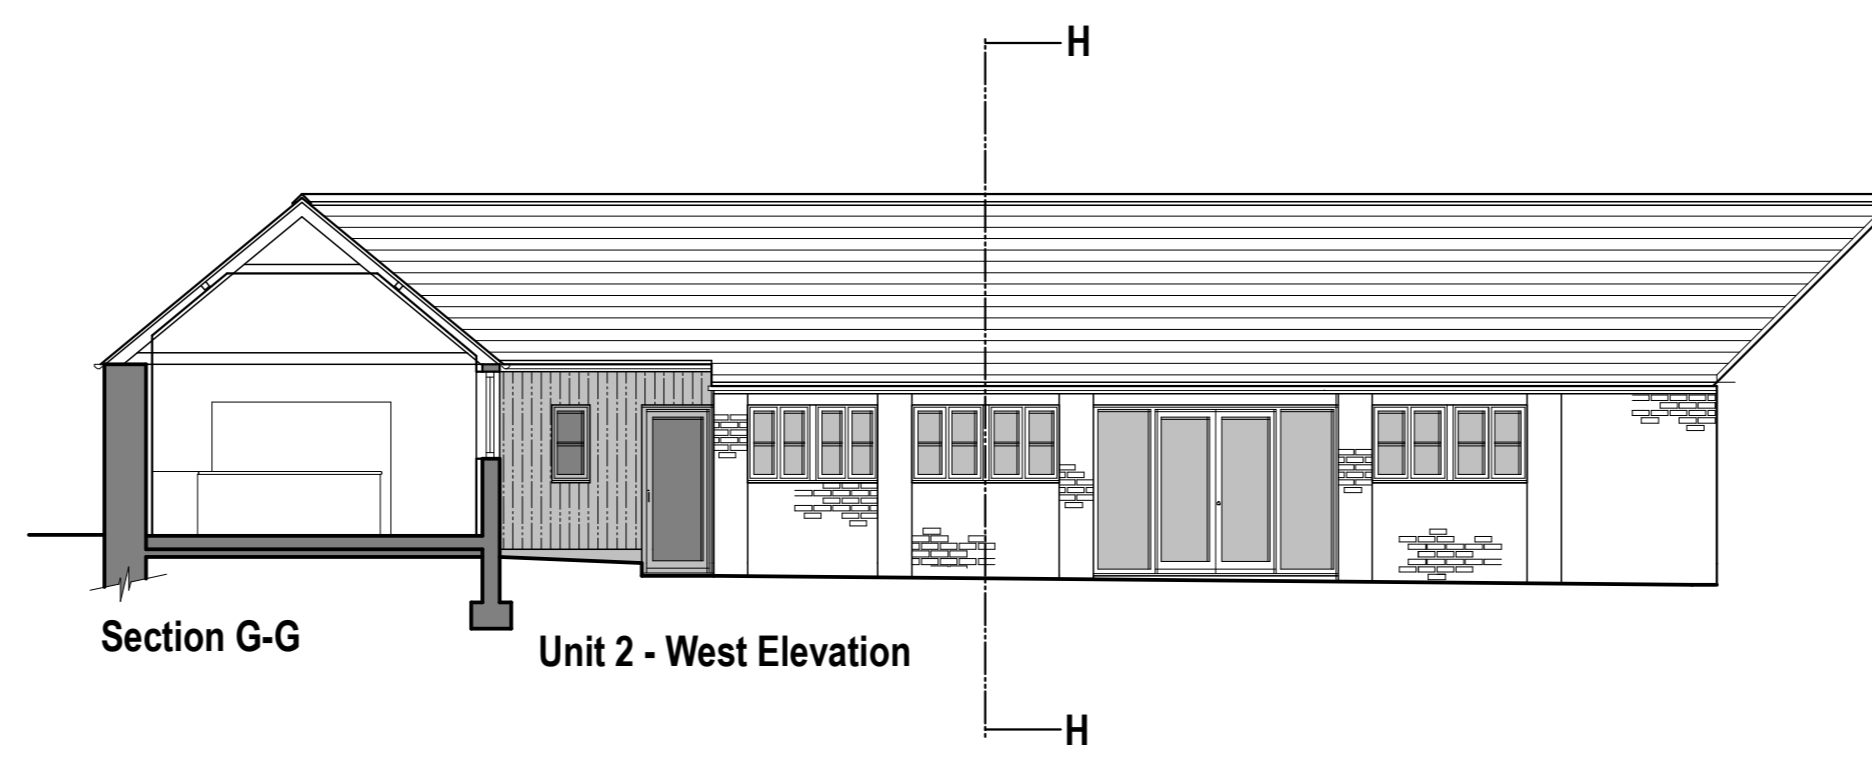


Section G-G


Unit 2 - West Elevation

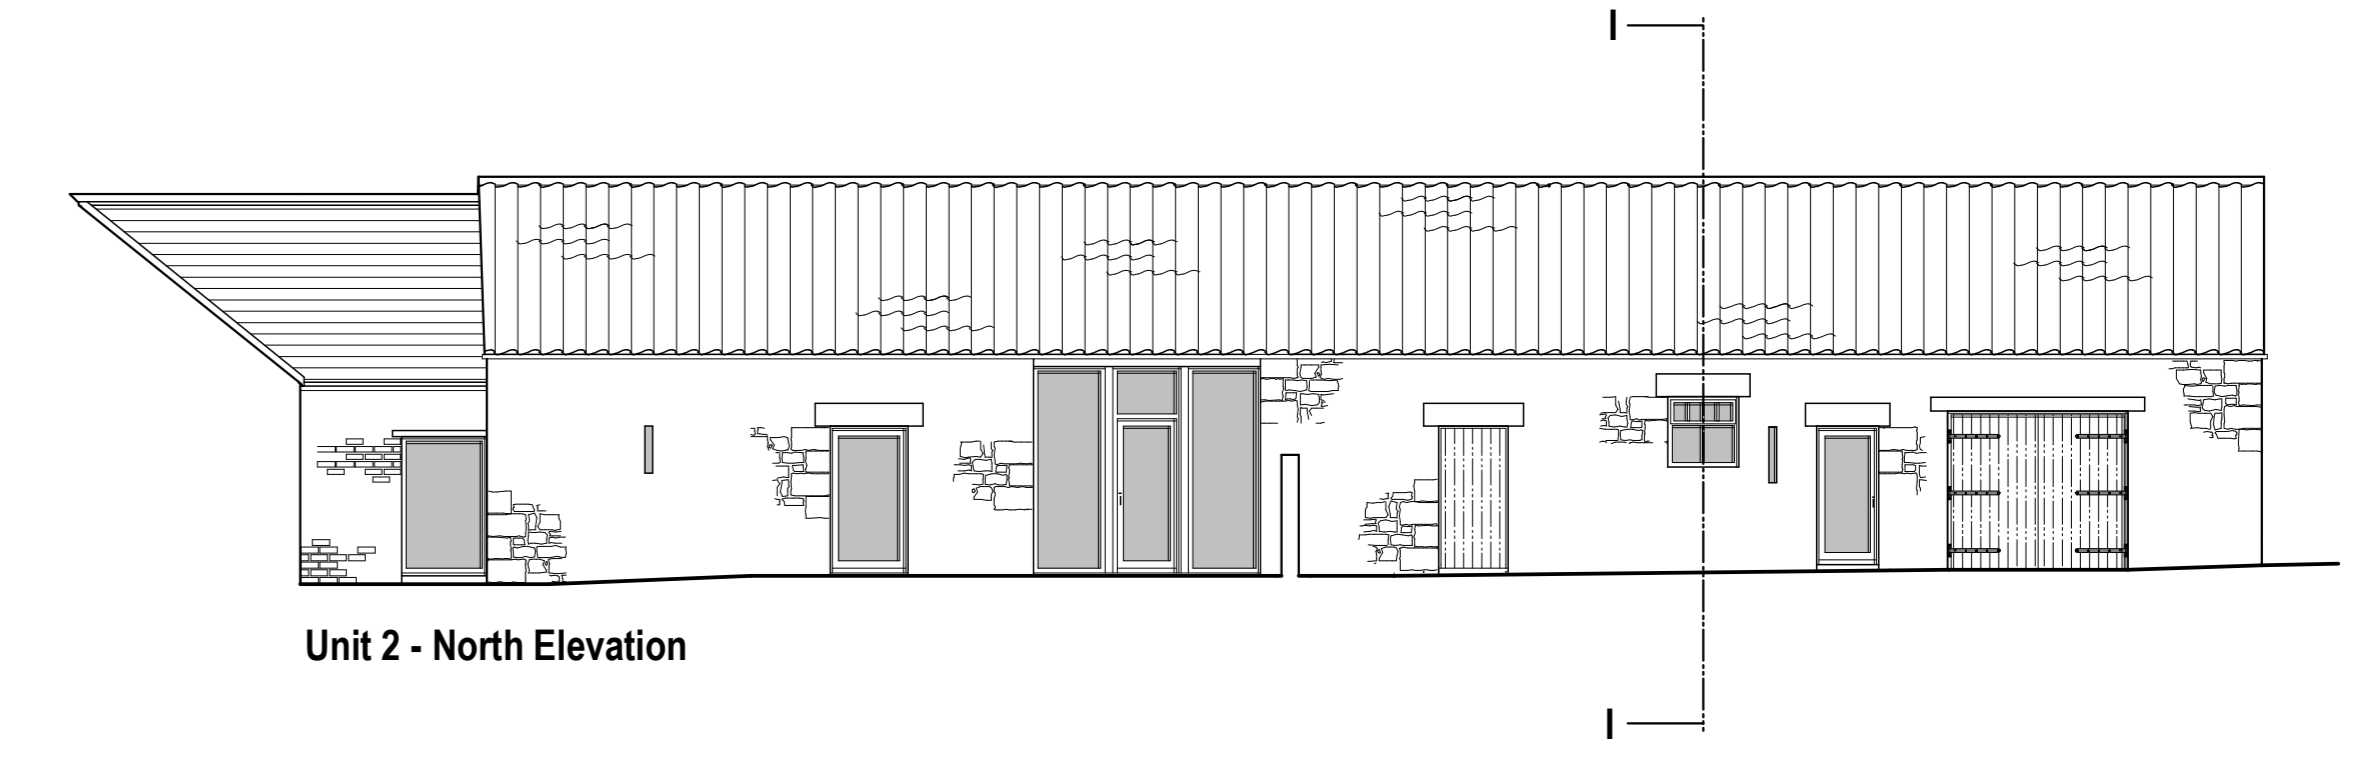


Unit 2 - North Elevation

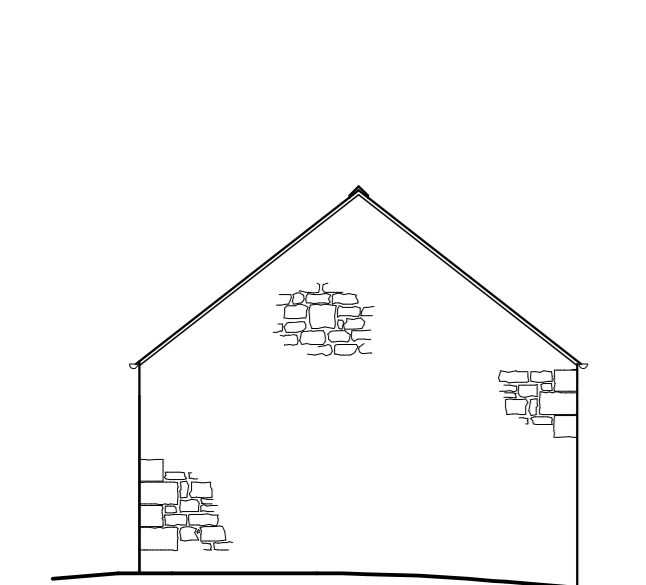


Unit 2 - West Elevation

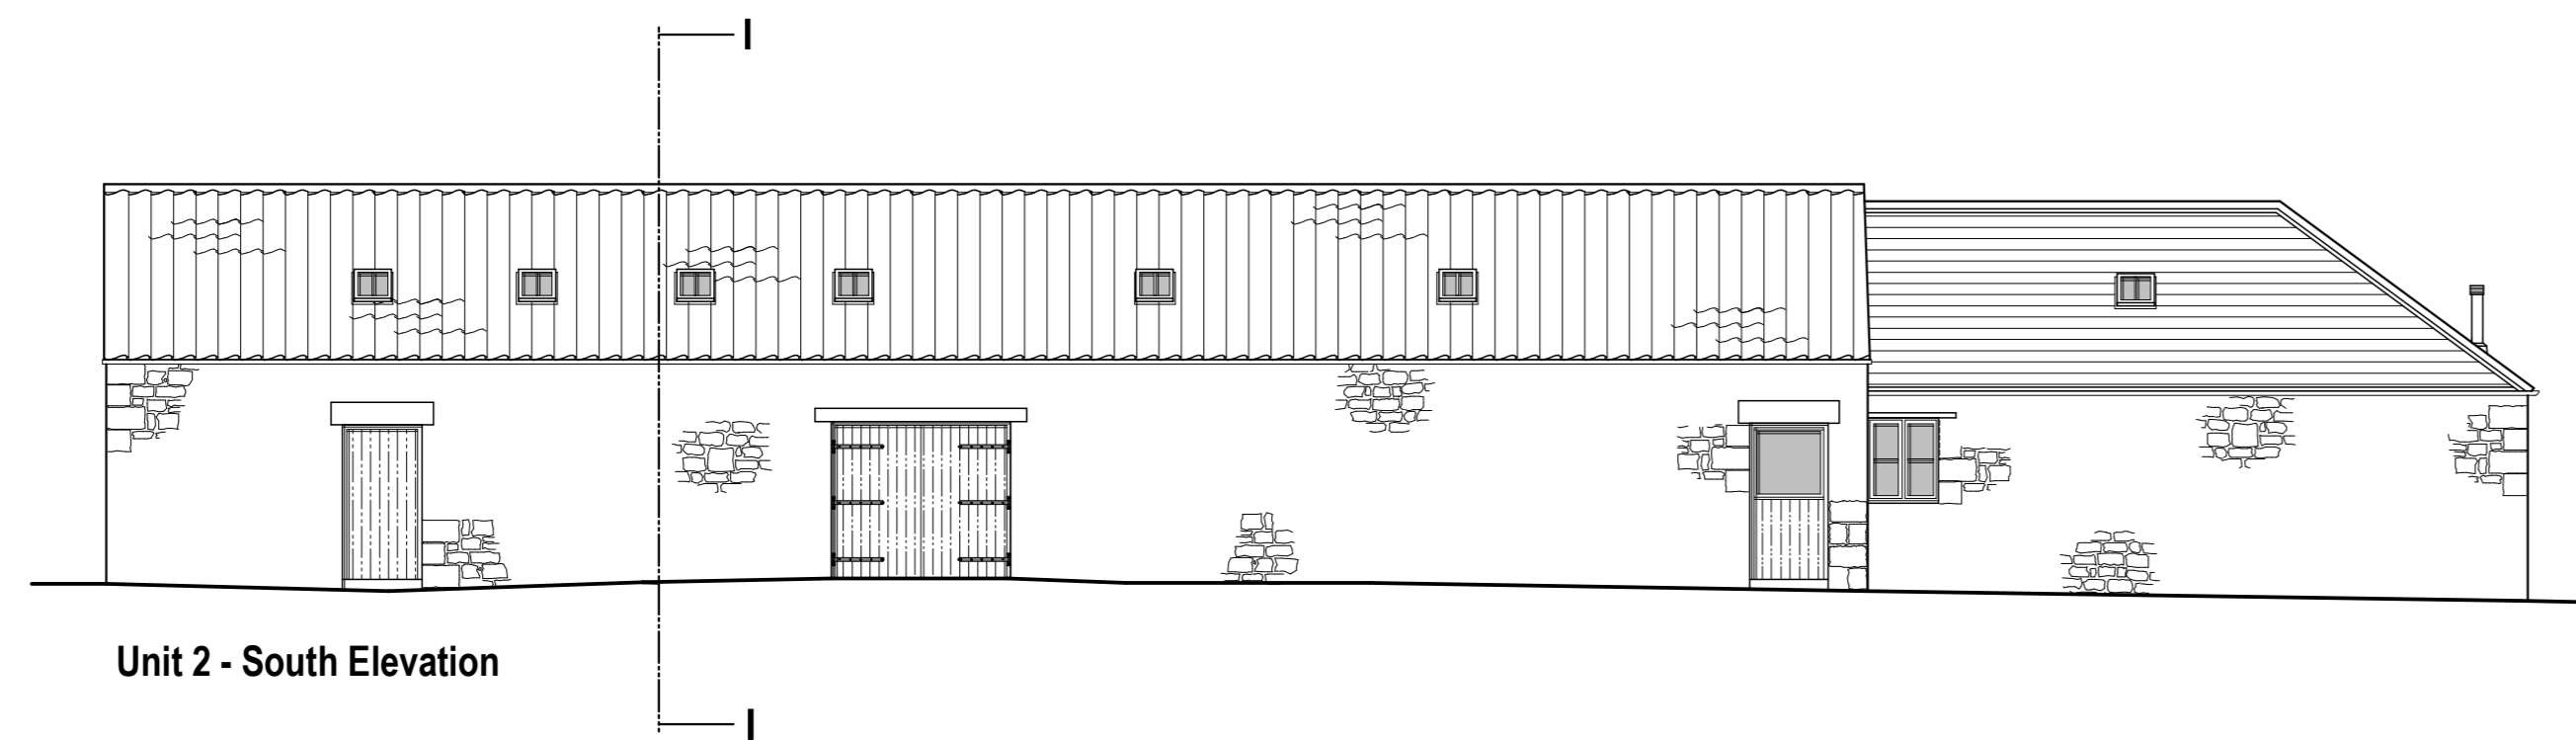


Unit 2 - South Elevation

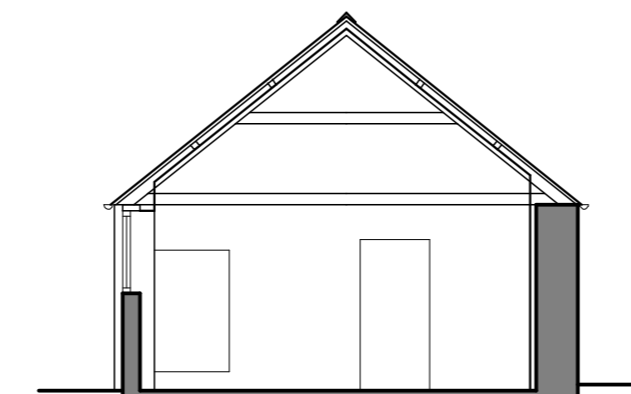


Section H-H

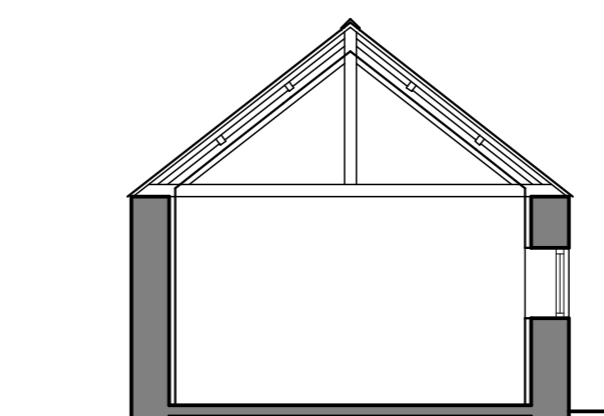


Section I-I

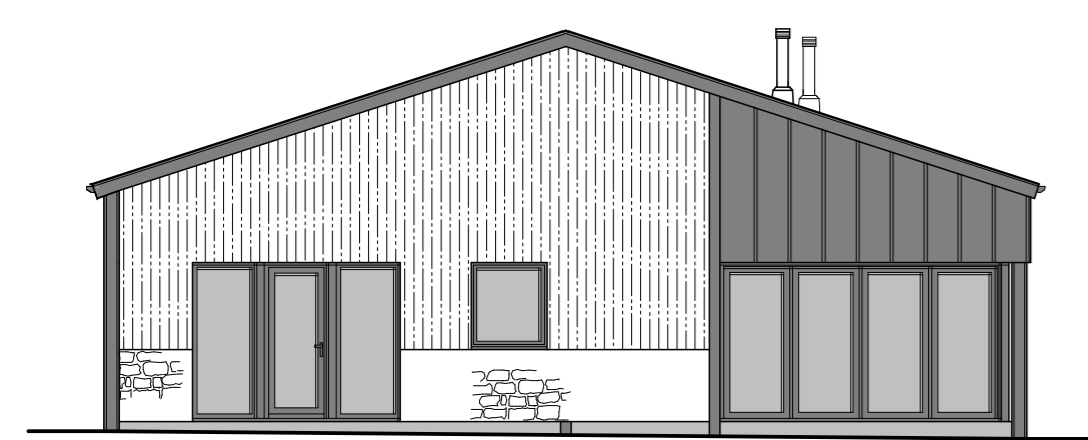


Unit 4 - West Elevation

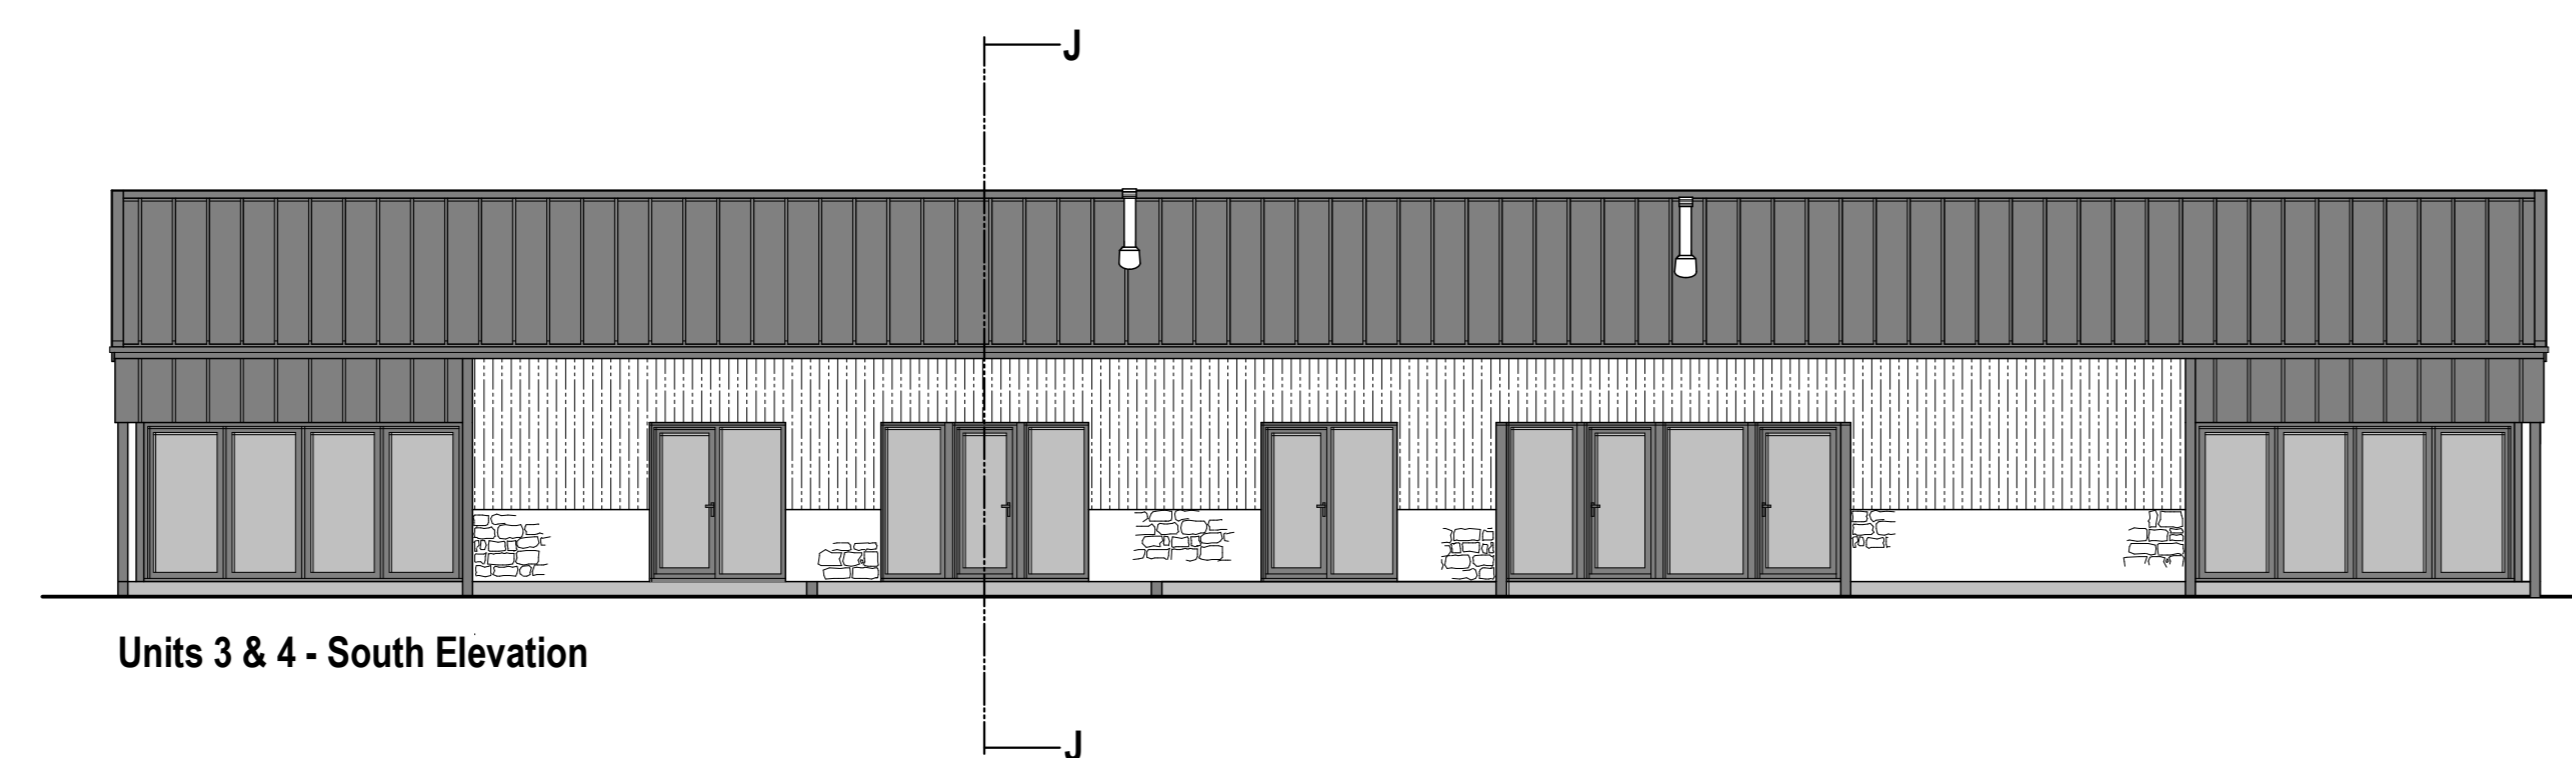


Units 3 & 4 - South Elevation

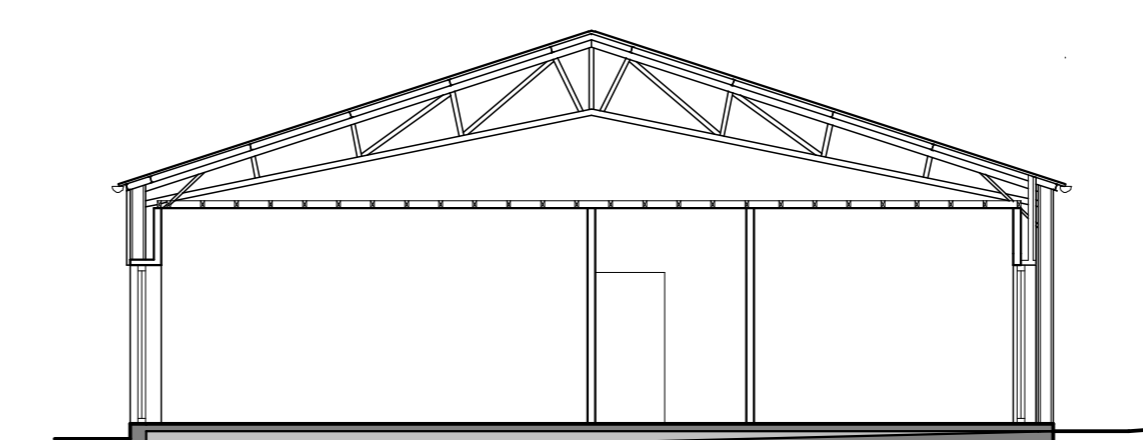

Section J-J

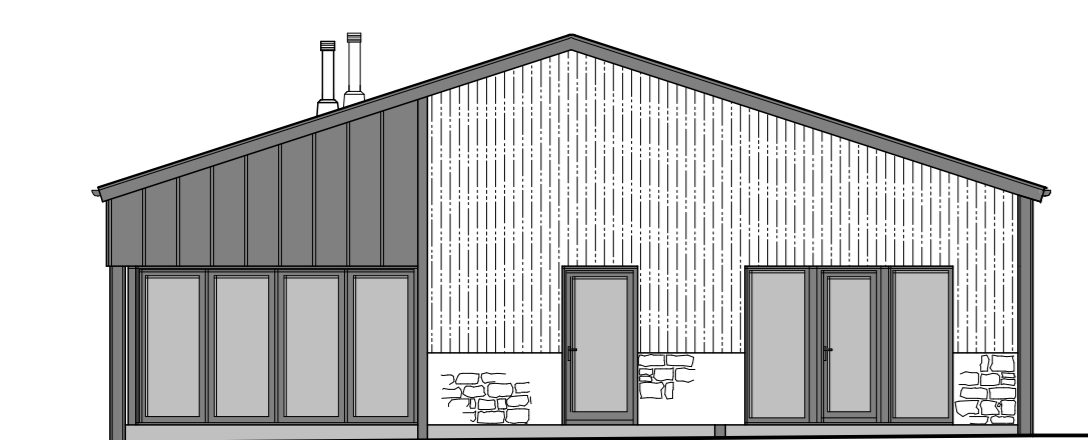


Unit 3 - East Elevation

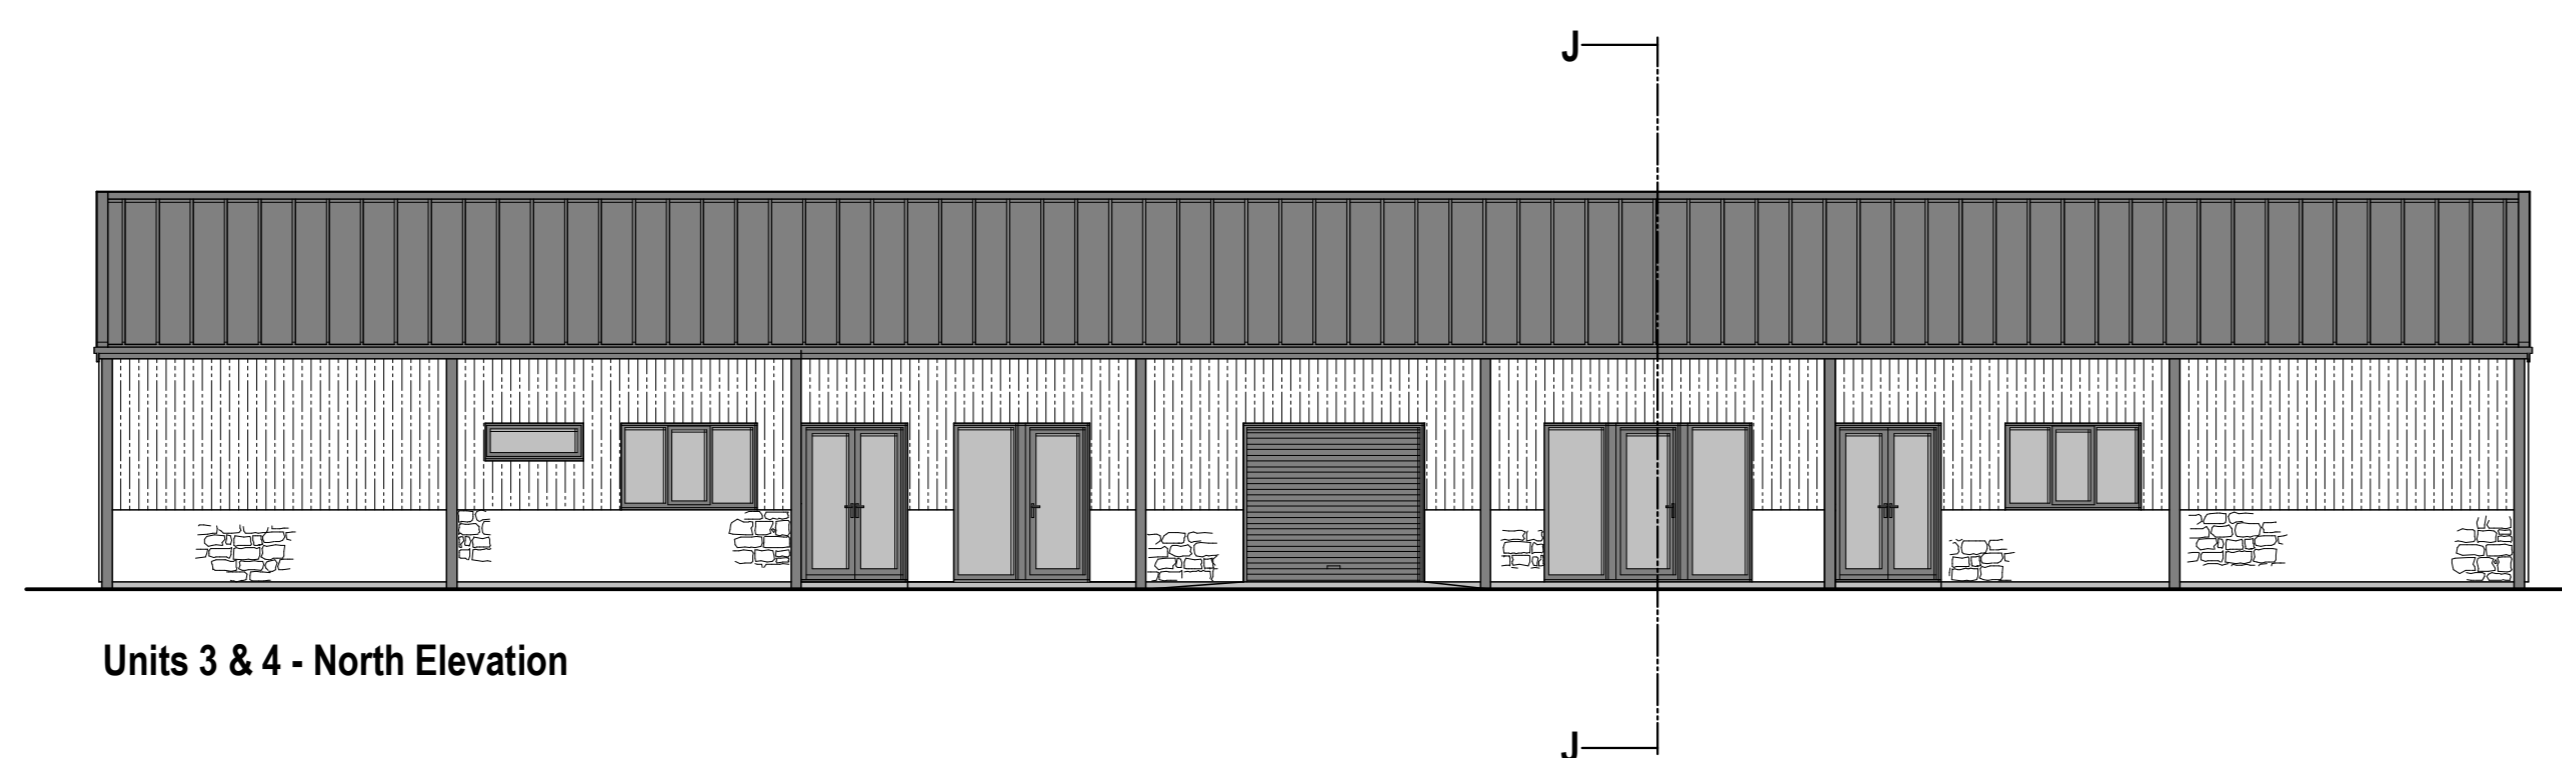

Units 3 & 4 - North Elevation



	
<small>Simon S Beeby BSc(Hons) MRICS FAAV 01670 786091</small>	
Client	The Mitford Estate
Job	Newton Park, Mitford
Title	Proposed Elevations & Sections
Dwg. No.	203164-NP-F-G
Date	Jul 2021
Rev.	Scale
	1:100 @ A0