



NOTES
Do not scale from this drawing.
All dimensions to be checked on site.
Notify architect of any discrepancies.
Measurements in millimetres unless otherwise noted.
All dimensions and areas are approximate only.

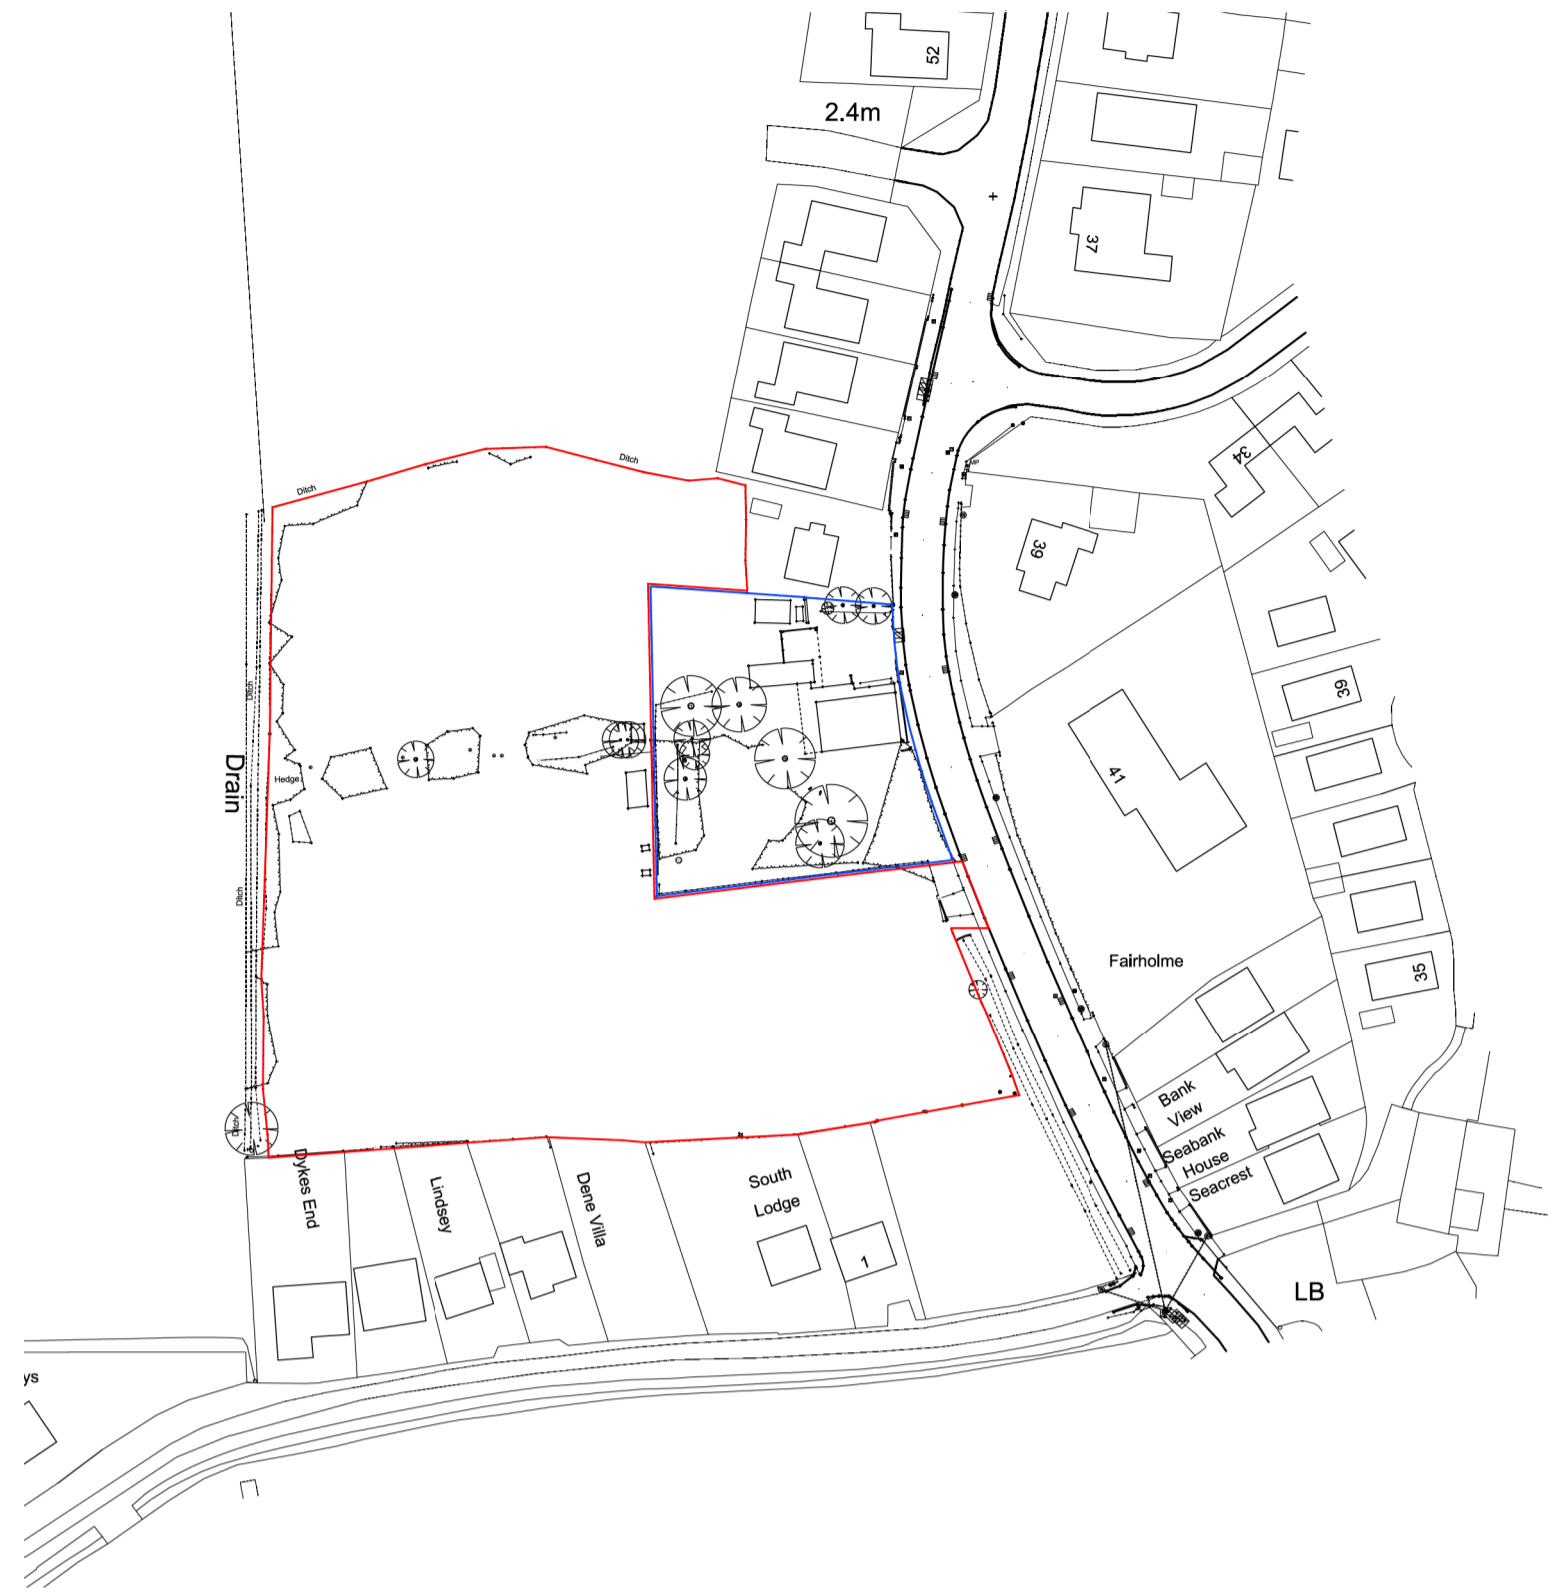

01 SITE LOCATION PLAN
SCALE 1:1250

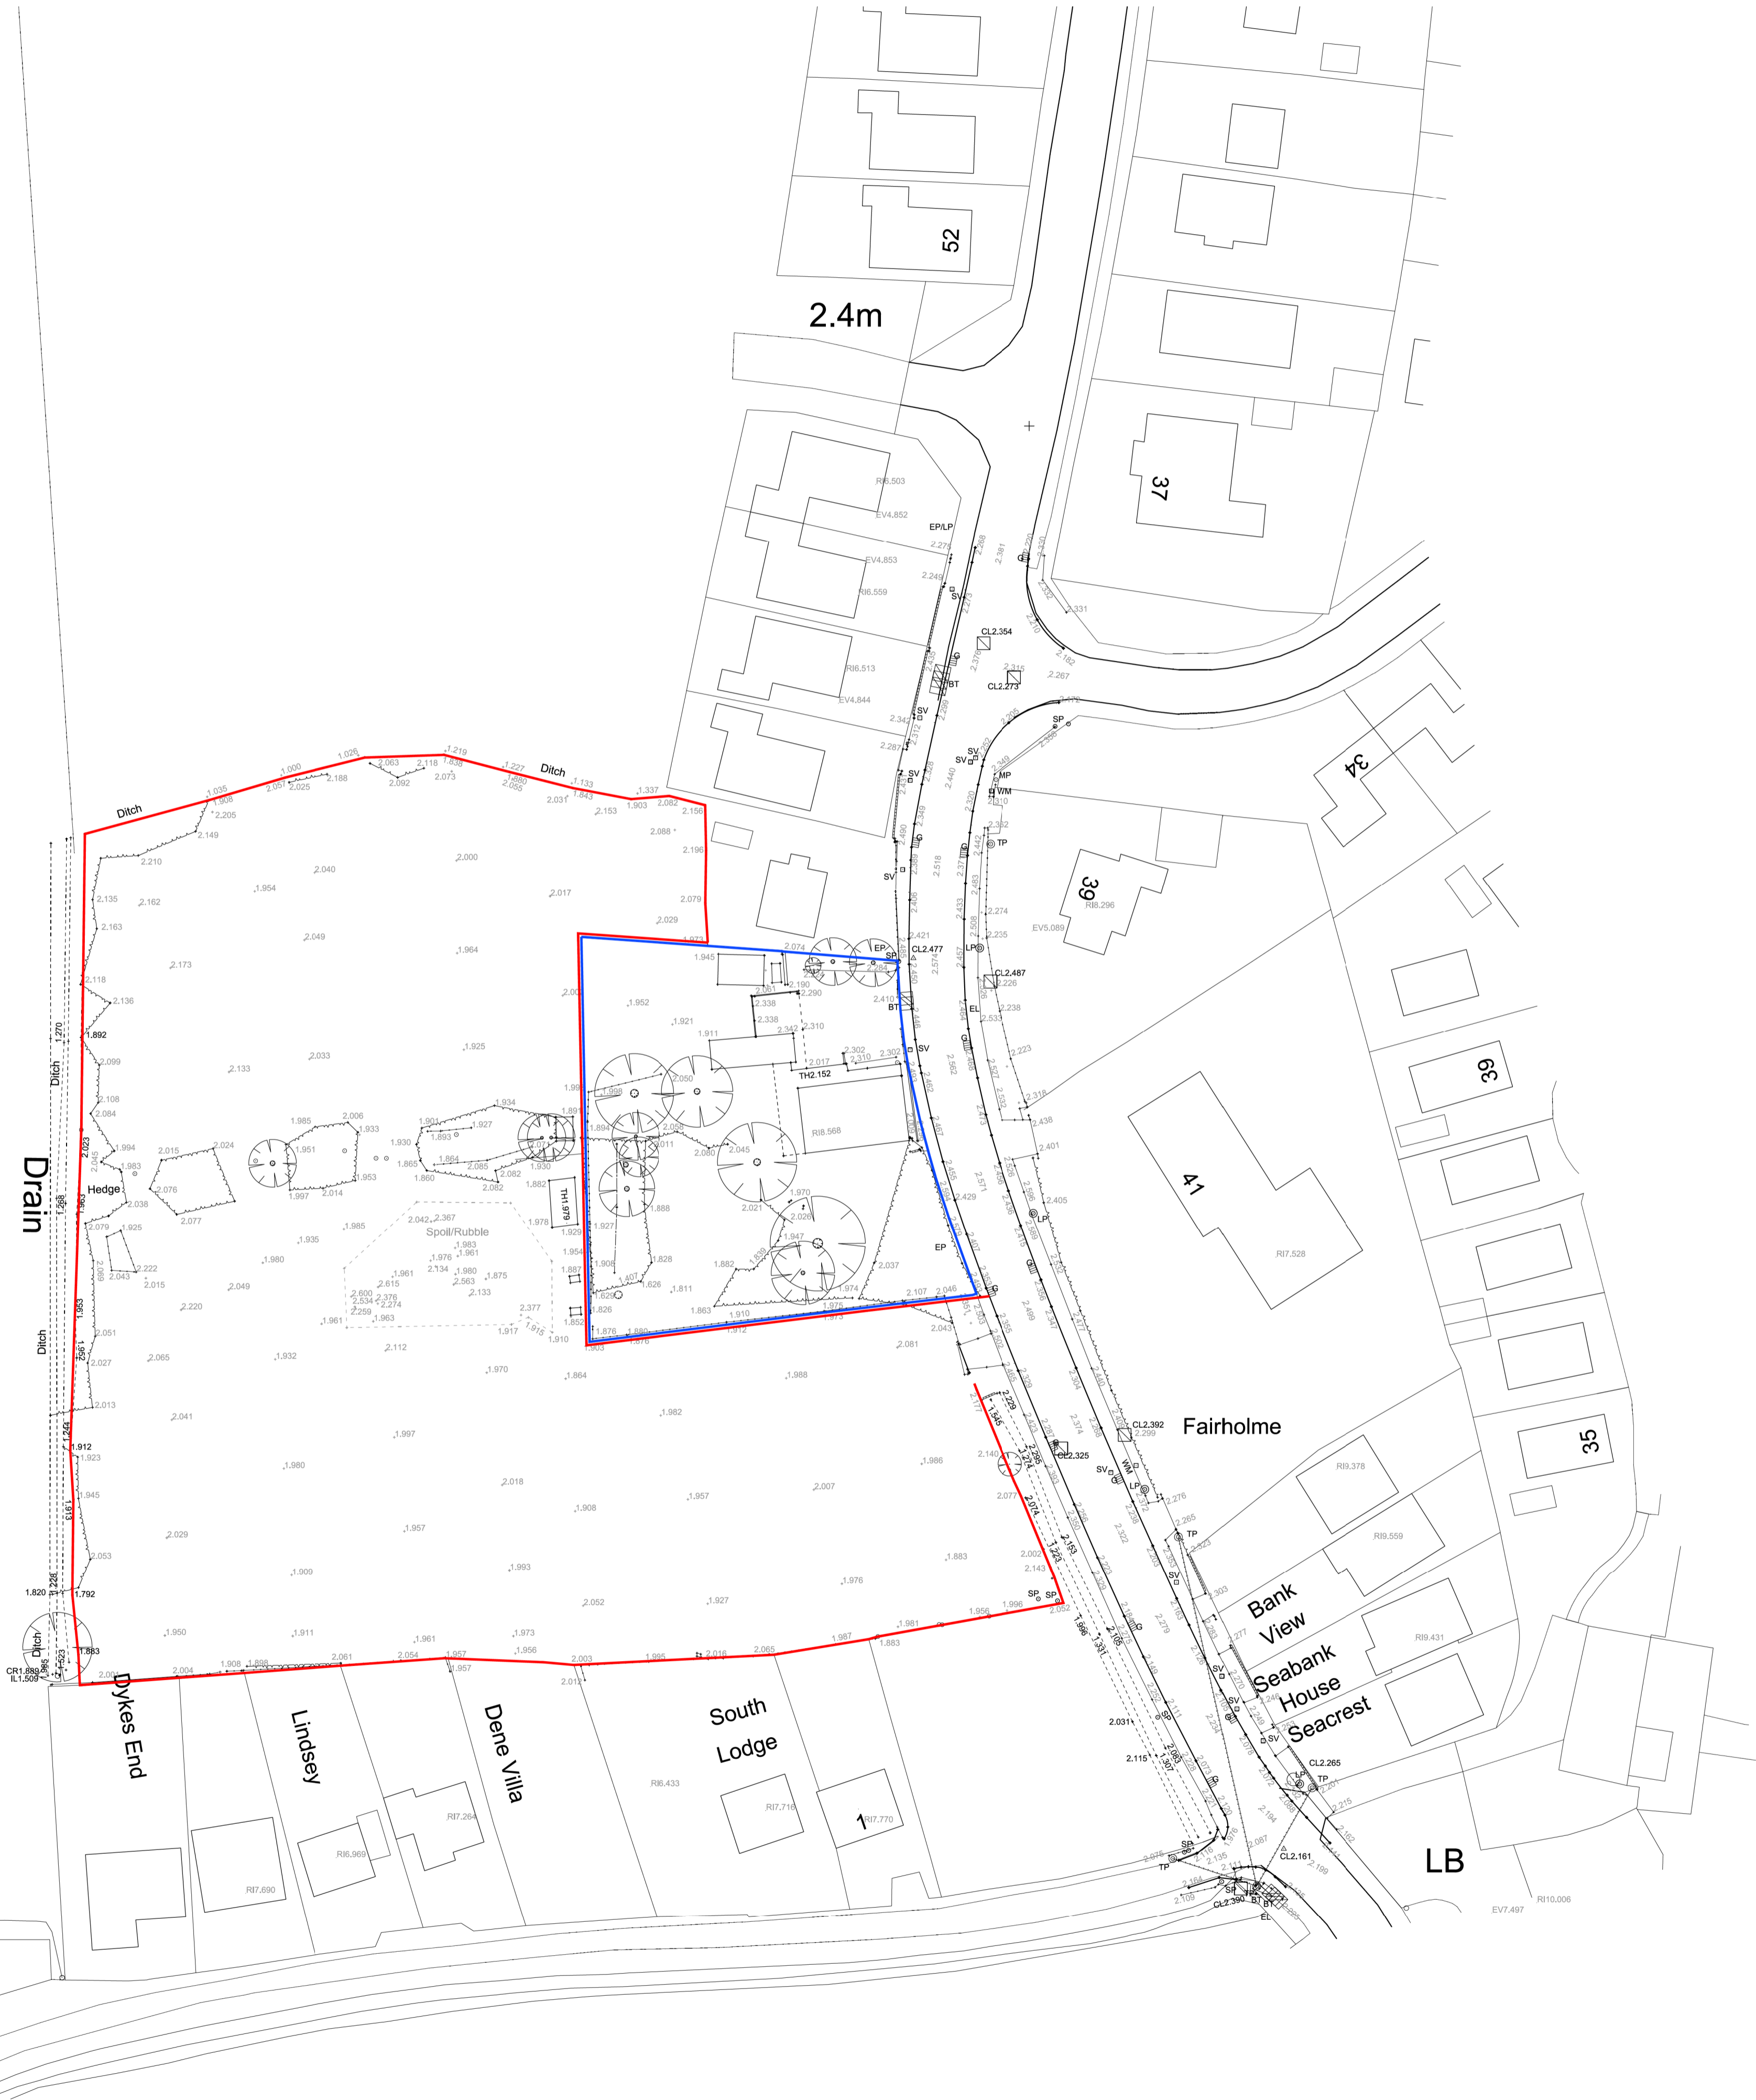

02 EXISTING SITE PLAN
SCALE 1:200

| | | |
|----------|----------------------|------------|
| P1 | PLANNING APPLICATION | 14/06/2021 |
| Revision | Description | Date |



FAIRFIELD ENTERPRISE CENTRE | LINCOLN WAY
FAIRFIELD INDUSTRIAL ESTATE | LOUTH | LINCOLNSHIRE | LN11 0LS
01507 617 747 | 0777 6236 111
INFO@OLDSCHOOLARCHITECTS.CO.UK
OLDSCHOOLARCHITECTS.CO.UK

Project
**SITE AT SOUTH ROAD
CHAPEL ST LEONARDS**

Client
KATE ROBY & CHARLES JUDE

Drawing title
SITE LOCATION PLAN

| Drawn | Date | Scale |
|-------------|-------------|----------|
| SH | 03/2021 | AS SHOWN |
| Project No. | Drawing no. | Issue |
| 201001 | A001 | P1 |