




EXISTING OTHER SIDE ELEVATION

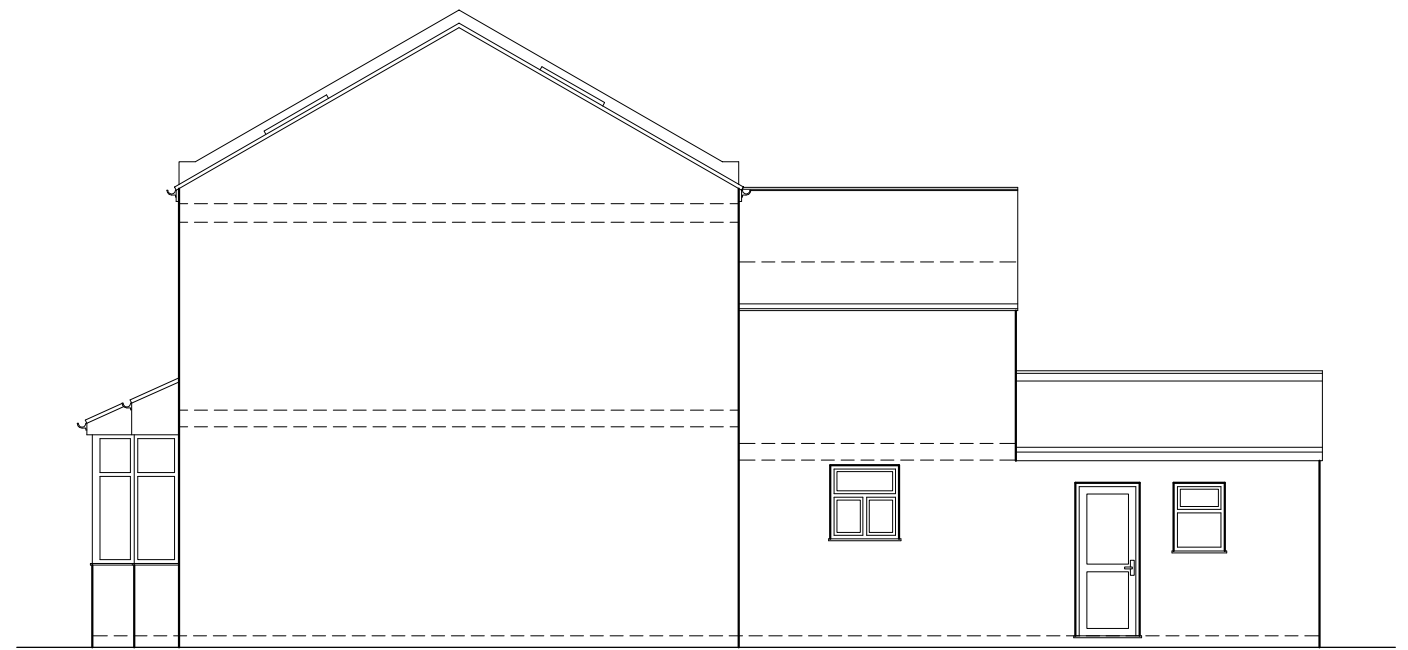


EXISTING SIDE ELEVATION

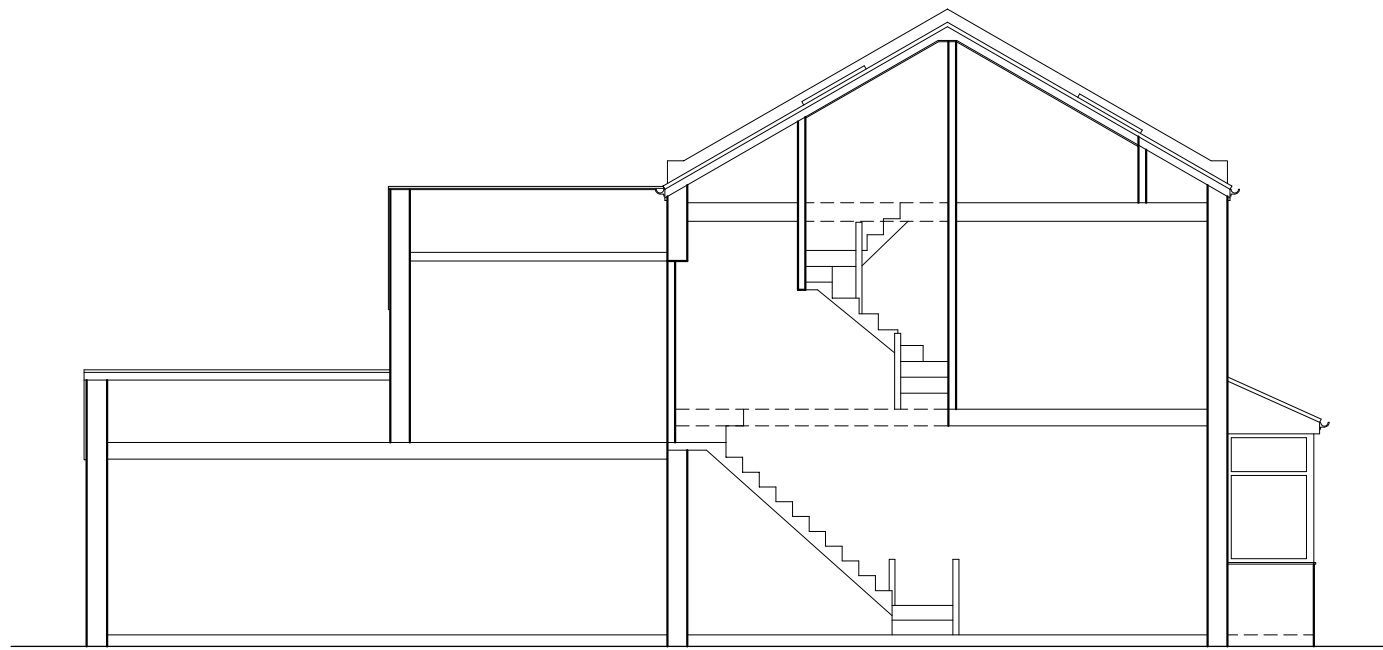

EXISTING CROSS-SECTION OF STAIR

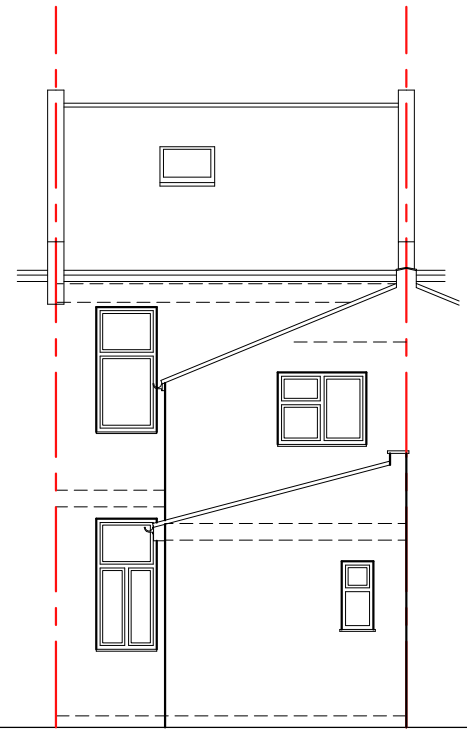


EXISTING REAR ELEVATION

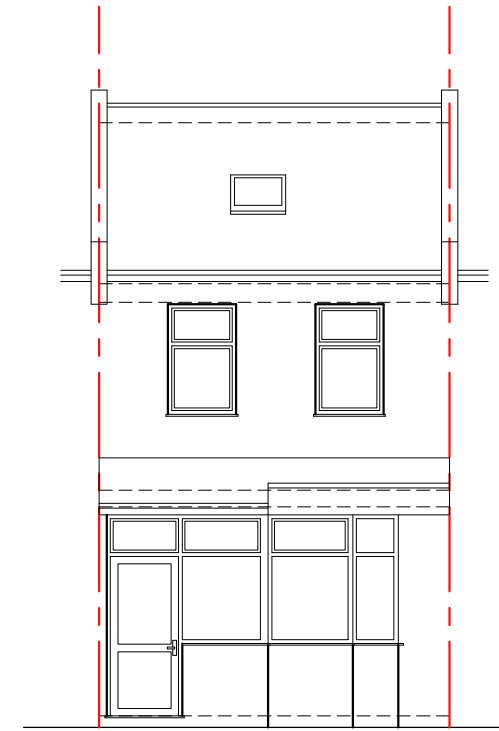

EXISTING FRONT ELEVATION

**NOTES**

- The Copy right of this drawing is the property of IDEAL DESIGN Ltd. and must not be copied otherwise reproduced without written consent.
- The contractor is responsible for checking dimensions, tolerances and references. Any discrepancy to be verified with the Architect before proceeding with the works.
- Figured dimensions to be worked to in all cases.

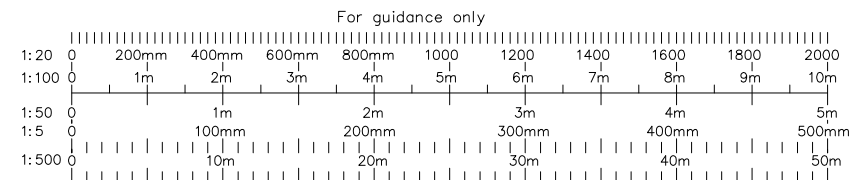

project		27 MARLBOROUGH ROAD LONDON E7 8HA	
drawing		EXISTING ELEVATIONS	
Date	rev	revision/author/checker	
client		Mr. H HIRJI	
drawing no	27MR(02)	rev	A
drawn	HS		
scale @ A3	1:100	date	22/07/2021



**IDEAL DESIGN LTD.**  
 43 Upton Lane, London E7 9PA  
 M-07878270940  
 Email: hitesh@idealdesignltd.com  
 Website: www.idealdesignltd.com