



0 1 2 3 4 5 6 metres


scales 1:50 @ A1  
1:100 @ A3

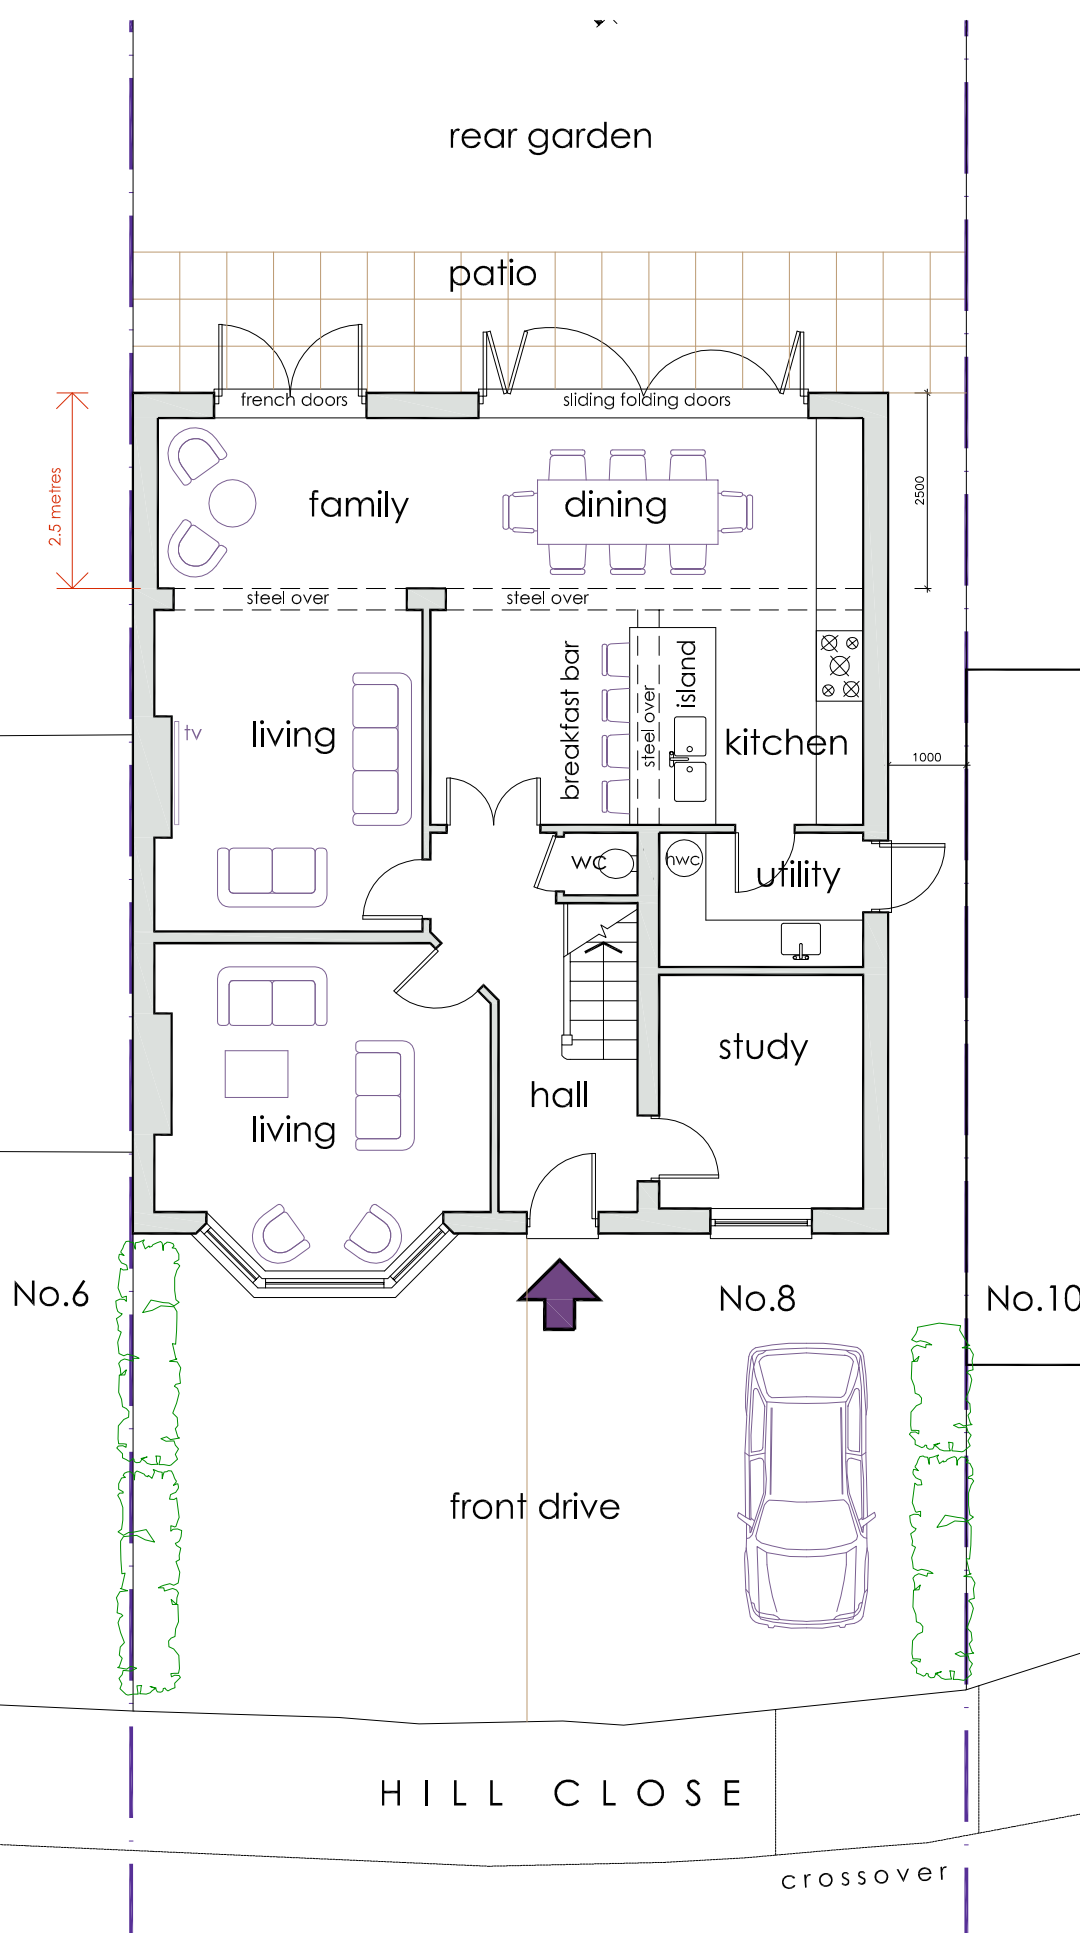

Ground Floor

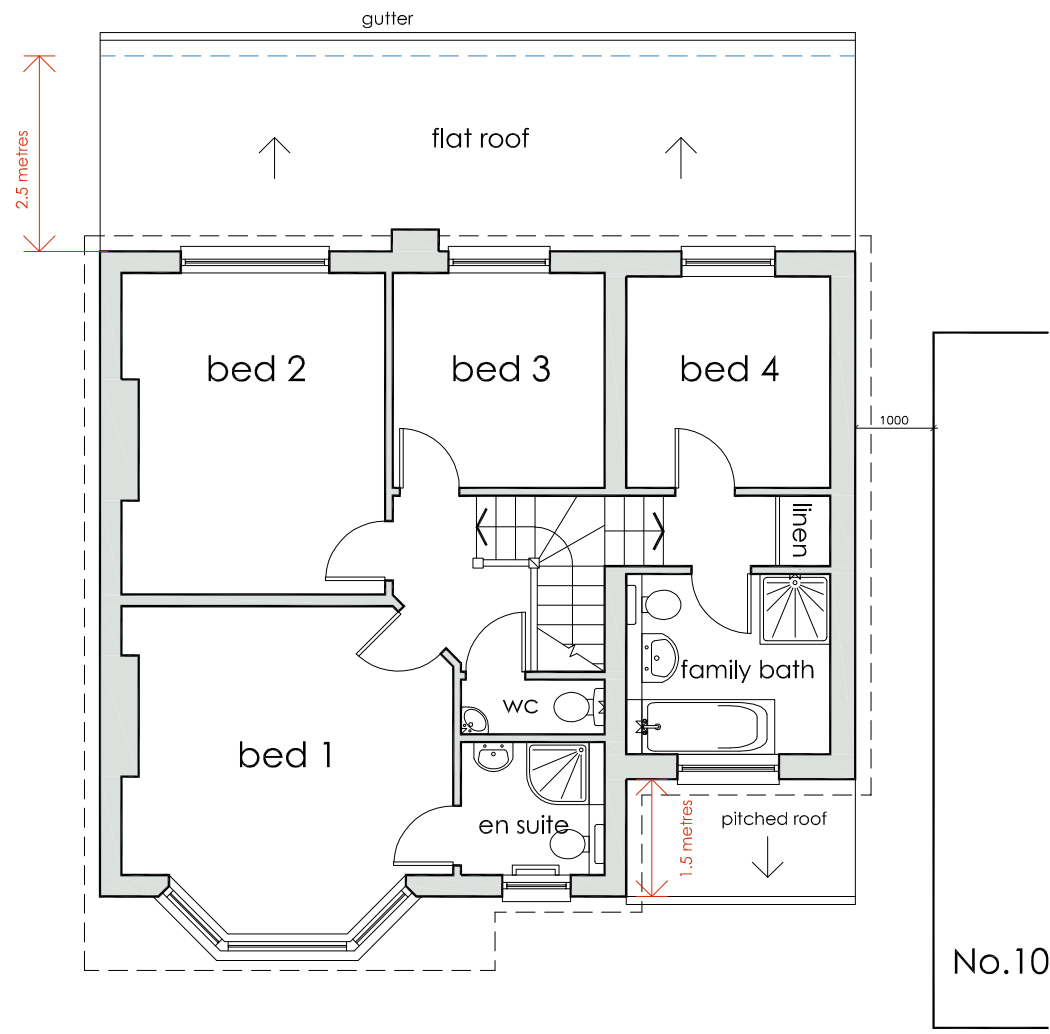

First Floor

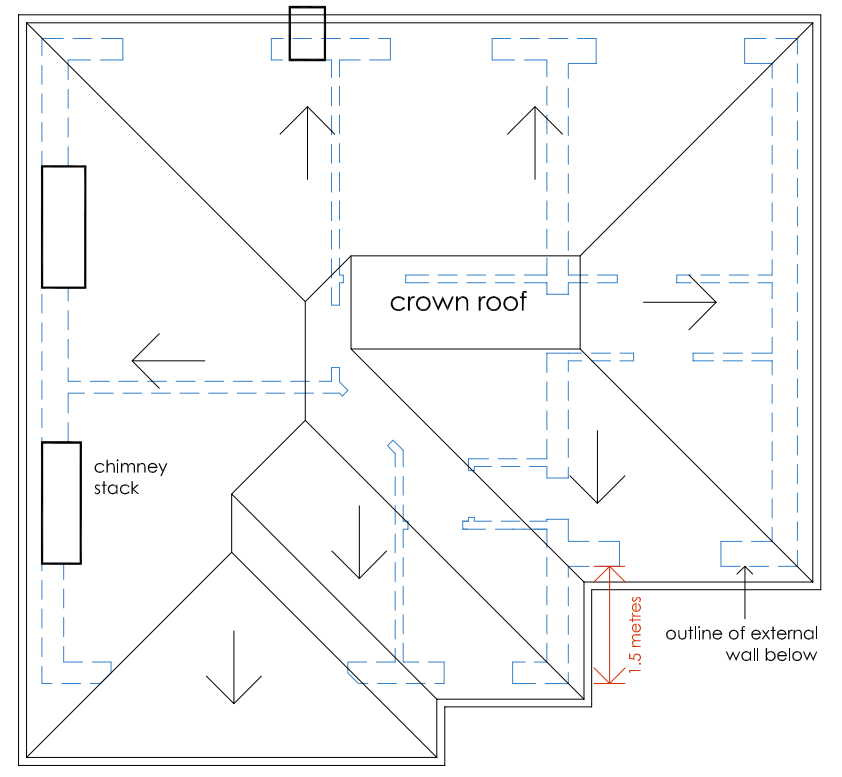

Roof Plan

# floor plans as proposed

**DVM ARCHITECTS**

4a Murray Street . London . NW1 9RE  
Telephone 0207 485 2121 . Facsimile 0207 267 2527  
e-mail: studio@dvmarch.com

Client: Maurice Fitzgerald

Project: 8 Hill Close  
London NW2 6RE

Title: Floor Plans as PROPOSED

Scale: 1:50	Date: 12.08.21	Job No.: 1822
Drawing No.: 1822-13	Rev.	

All dimensions are to be checked on site.  
© This drawing is copyright and remains the property of David & Victoria Mercer at all times and may not be reproduced in part or whole without written consent.