

This drawing is the © CARLTON PROPERTY LTD. and must not be copied or reproduced in any way without their written consent.

Do not scale from this drawing.

Any discrepancies to be reported to CARLTON PROPERTY LTD. immediately.

All dimensions should be checked on site.

Unless amended by the Specification all materials and workmanship are to comply with the latest editions of relevant British Standards Institution Specifications and Codes of Practice (unless registered under previous regulations). Proprietary materials are to be used strictly in accordance with the manufacturer recommended specifications.

All mechanical and electrical information shown on drawings is indicative. Contractor should refer to M&E Drawings & Specification for further details.

All structural information shown on drawings is indicative. Contractor should refer to SE Drawings & Specification for further details.

THE BIKE SHED HOUSES 14 SECURE BIKES



METAL FENCE 700mm high
Fence 800mm brick wall



800mm HIGH BRICK BOUNDARY WALL WITH
METAL RAILING ON TOP RUNNING THROUGHOUT
THE PERIPHERY OF THE SITE

8-10 FT HIGH
METAL STATUE



SOLAR LIGHTS CAN BE HUNG ON
THE BRICK FENCE COLUMNS
DIRECTED INTO THE PROPERTY

THE MAIN ENTRANCE
4200mm METAL GATE FOR VEHICLES



MAIN ENTRANCE

1500mm HIGH
BRICK
BOUNDARY WALL WITH
METAL
RAILING ON
TOP
RUNNING

18 Bicycle Shed

2 NO. 1100 LITRE
WHEELIE BINS

PROJECT 18 IRON BRIDGE CLOSE
LONDON
NW10 0UF

TITLE PROPOSED SITE PLAN

NORTH



DRAWING NO.

01 - 14

DATE

14.08.2021

SCALE

1:200@A4

DATE

REV.


DRAWN BY

CHECKED BY

KHADER

DAN

CARLTON PROPERTY LTD.
PROPERTY CONSULTANTS

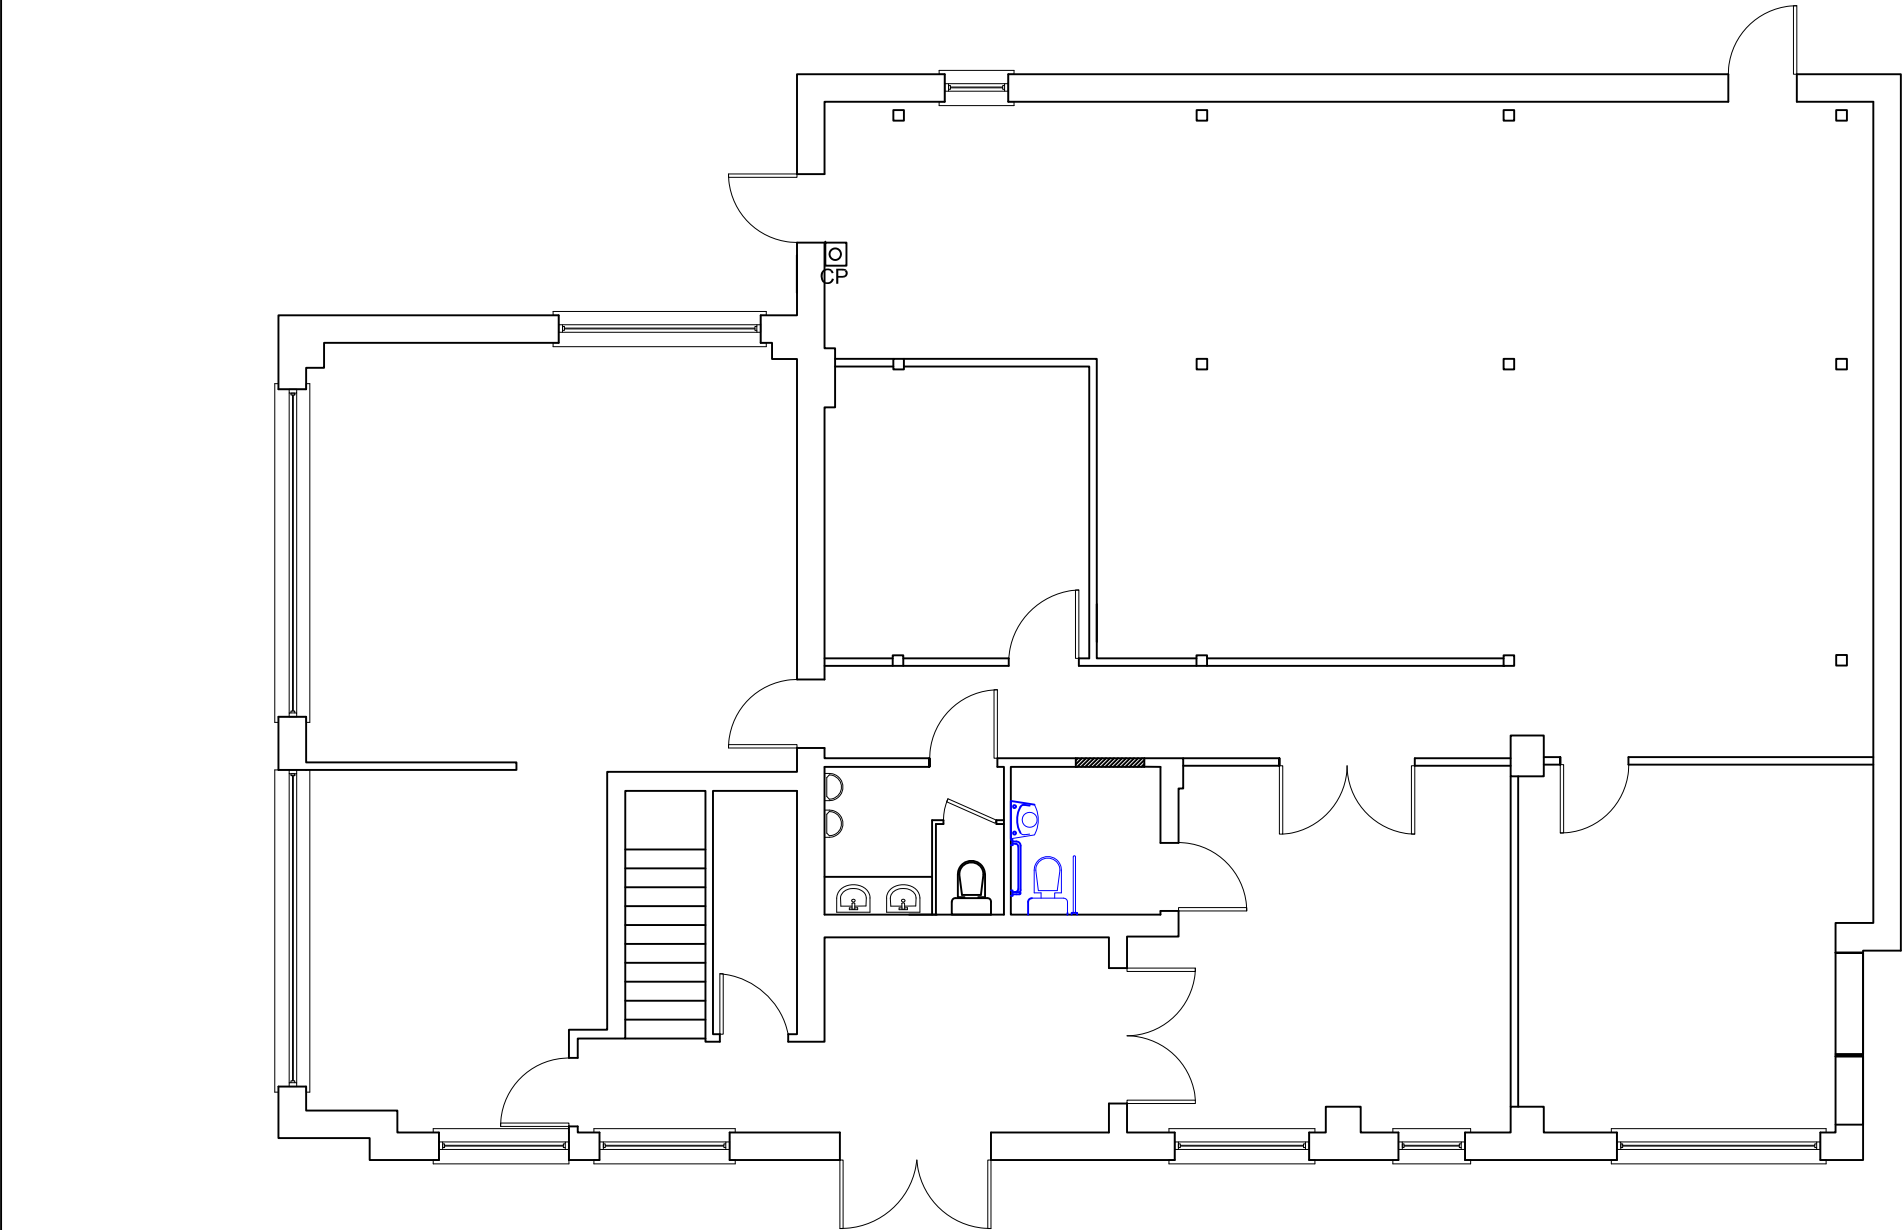

This drawing is the © CARLTON PROPERTY LTD. and must not be copied or reproduced in any way without their written consent.

Do not scale from this drawing.

Any discrepancies to be reported to CARLTON PROPERTY LTD. immediately.

All dimensions should be checked on site.


Unless amended by the Specification all materials and workmanship are to comply with the latest editions of relevant British Standards Institution Specifications and Codes of Practice (unless registered under previous regulations). Proprietary materials are to be used strictly in accordance with the manufacturer recommended specifications.


All mechanical and electrical information shown on drawings is indicative. Contractor should refer to M&E Drawings & Specification for further details.

All structural information shown on drawings is indicative. Contractor should refer to SE Drawings & Specification for further details.



CARLTON PROPERTIES LTD.
PROPERTY CONSULTANTS

PROJECT 18 IRON BRIDGE CLOSE LONDON NW10 0UF	TITLE		NORTH	DRAWING NO.	
	Existing ground floor plan			02 - 14	
	DATE	SCALE		DRAWN BY	CHECKED BY
	14.03.2021	1:100@A4		Khader	

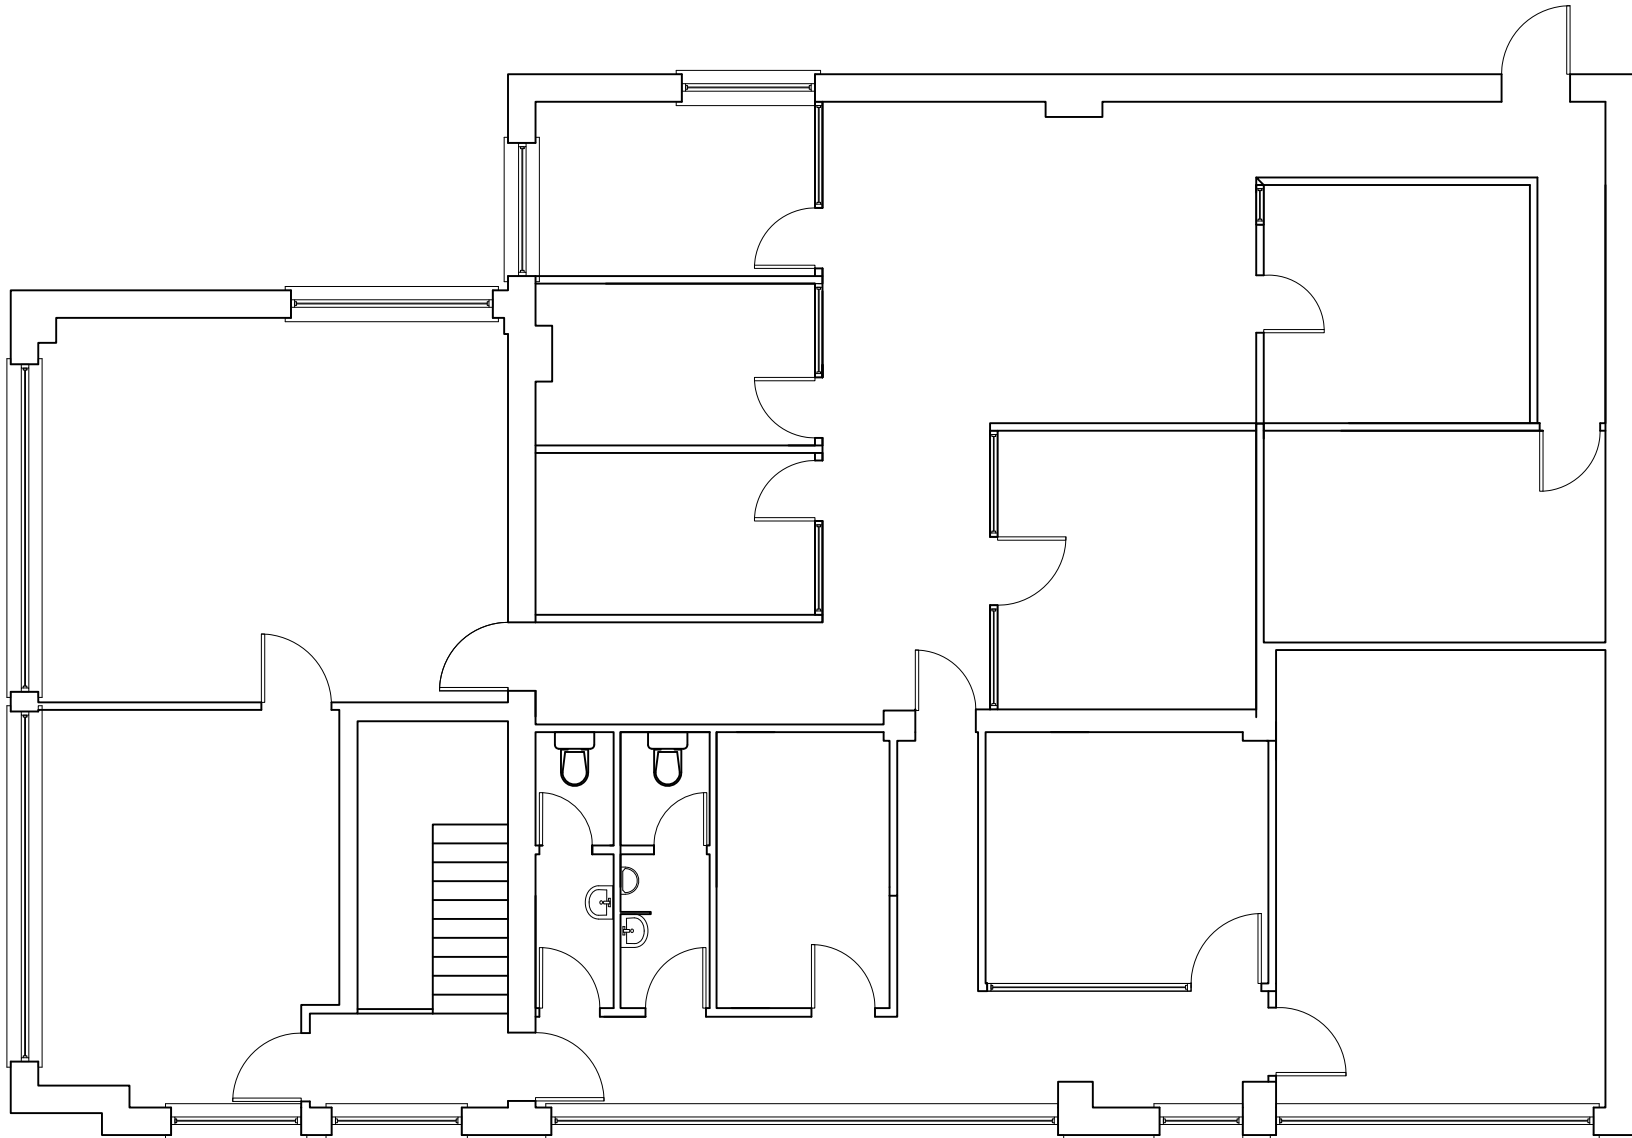

This drawing is the © CARLTON PROPERTY LTD. and must not be copied or reproduced in any way without their written consent.

Do not scale from this drawing.

Any discrepancies to be reported to CARLTON PROPERTY LTD. immediately.

All dimensions should be checked on site.


Unless amended by the Specification all materials and workmanship are to comply with the latest editions of relevant British Standards Institution Specifications and Codes of Practice (unless registered under previous regulations). Proprietary materials are to be used strictly in accordance with the manufacturer recommended specifications.


All mechanical and electrical information shown on drawings is indicative. Contractor should refer to M&E Drawings & Specification for further details.

All structural information shown on drawings is indicative. Contractor should refer to SE Drawings & Specification for further details.



CARLTON PROPERTIES LTD.
PROPERTY CONSULTANTS

PROJECT 18 IRON BRIDGE CLOSE LONDON NW10 0UF	TITLE		NORTH	DRAWING NO.	
	Existing first floor plan			03 - 14	
	DATE	SCALE		DRAWN BY	CHECKED BY
	14.03.2021	1:100@A4		Khader	

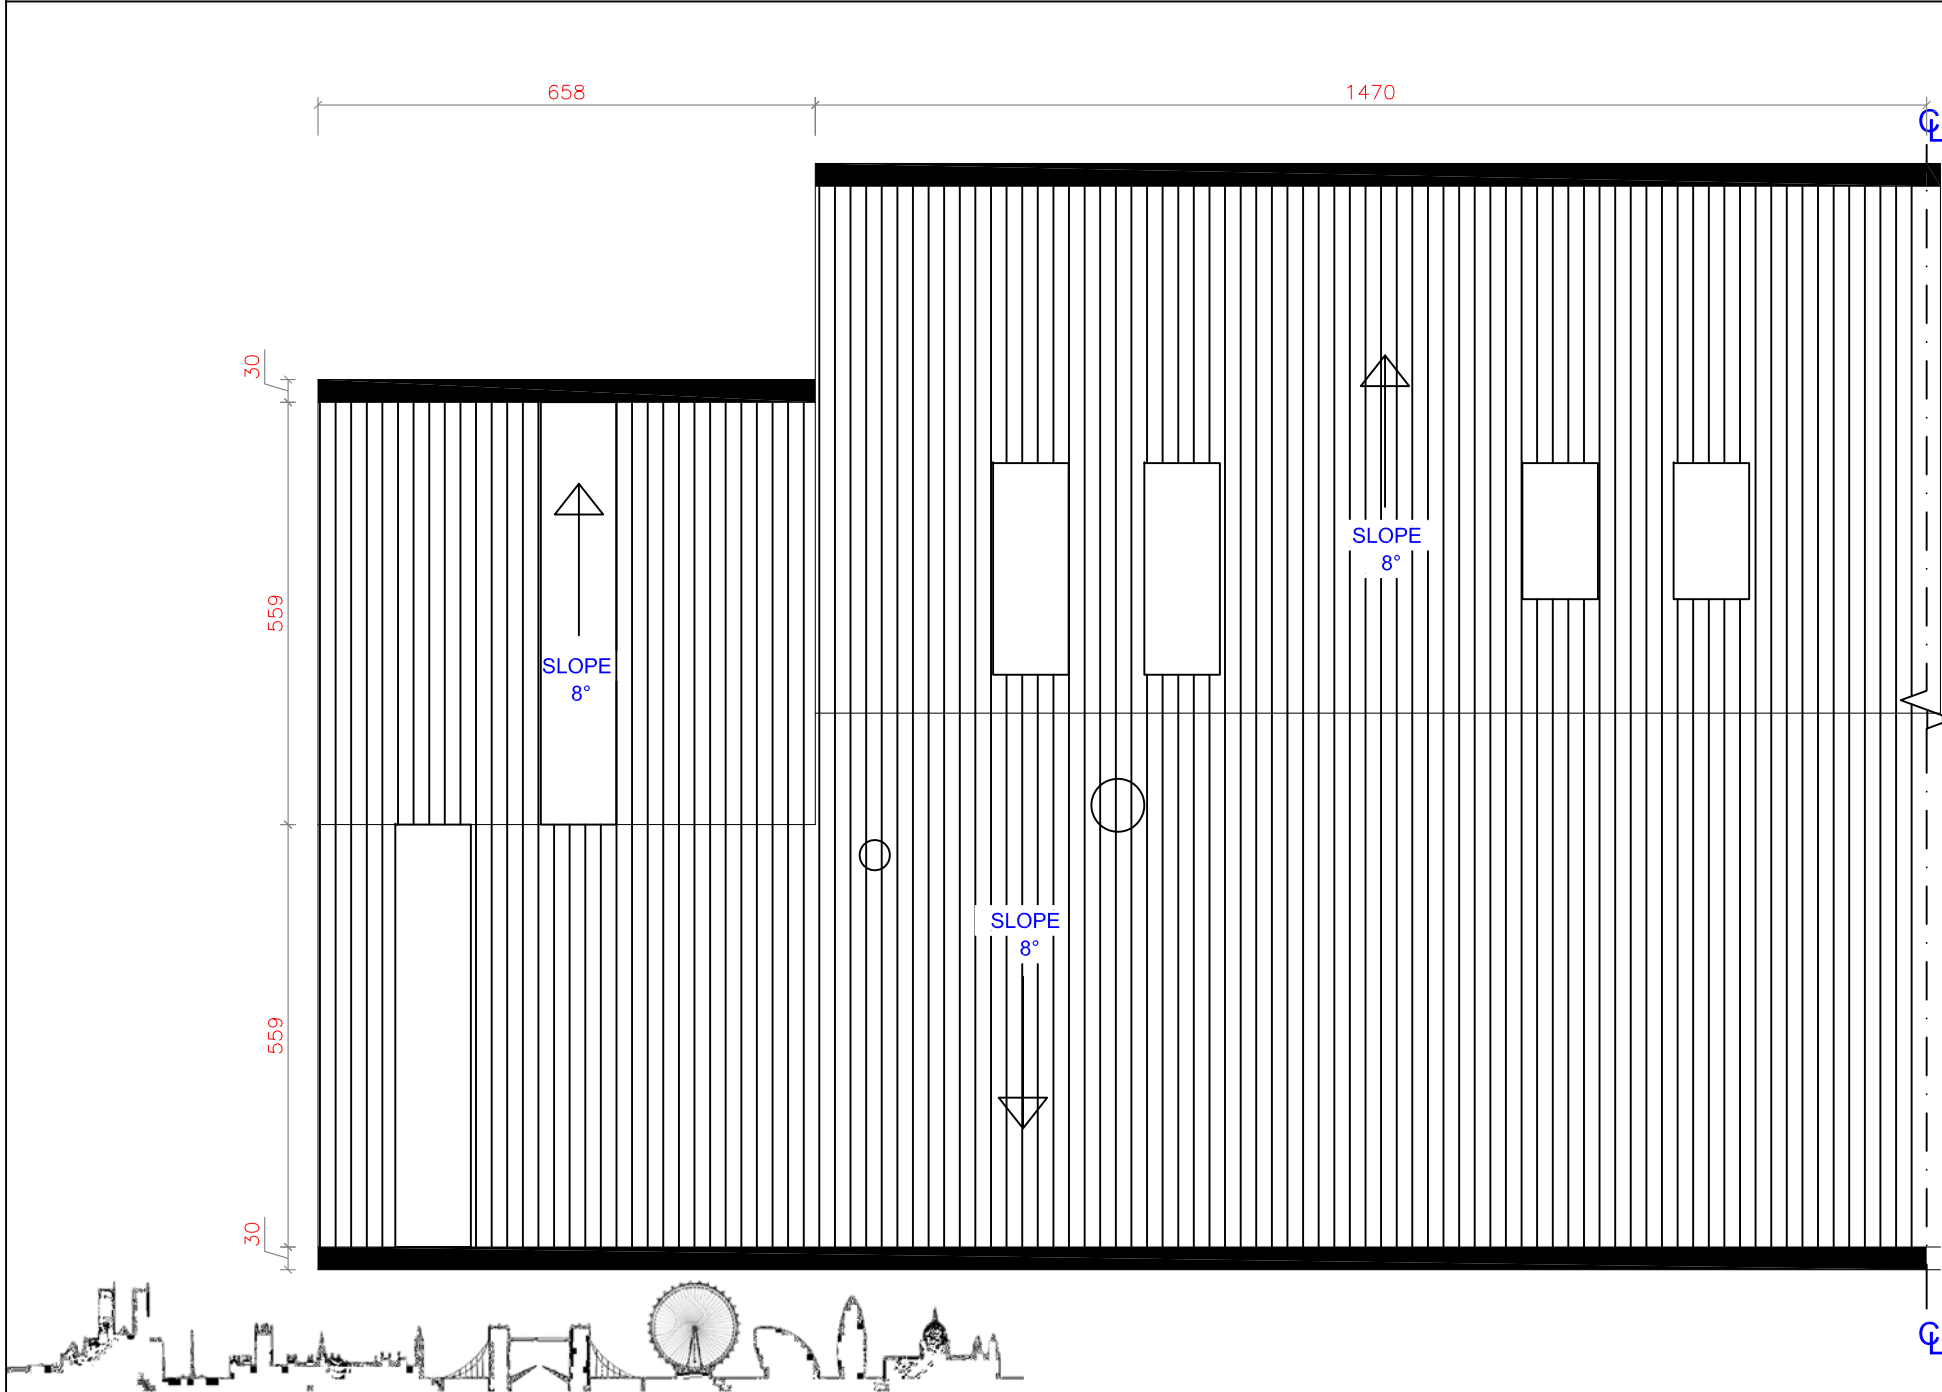

This drawing is the © CARLTON PROPERTY LTD. and must not be copied or reproduced in any way without their written consent.

Do not scale from this drawing.

Any discrepancies to be reported to CARLTON PROPERTY LTD. immediately.

All dimensions should be checked on site.


Unless amended by the Specification all materials and workmanship are to comply with the latest editions of relevant British Standards Institution Specifications and Codes of Practice (unless registered under previous regulations). Proprietary materials are to be used strictly in accordance with the manufacturer recommended specifications.

All mechanical and electrical information shown on drawings is indicative. Contractor should refer to M&E Drawings & Specification for further details.

All structural information shown on drawings is indicative. Contractor should refer to SE Drawings & Specification for further details.



CARLTON PROPERTIES LTD.
PROPERTY CONSULTANTS

PROJECT	18 IRON BRIDGE CLOSE LONDON NW10 0UF	TITLE			DRAWING NO.	
					04 - 14	
					DRAWN BY	CHECKED BY
					Khader	

This drawing is the © CARLTON PROPERTY LTD. and must not be copied or reproduced in any way without their written consent.

Do not scale from this drawing.


Any discrepancies to be reported to CARLTON PROPERTY LTD. immediately.

All dimensions should be checked on site.


Unless amended by the Specification all materials and workmanship are to comply with the latest editions of relevant British Standards Institution Specifications and Codes of Practice (unless registered under previous regulations). Proprietary materials are to be used strictly in accordance with the manufacturer recommended specifications.

All mechanical and electrical information shown on drawings is indicative. Contractor should refer to M&E Drawings & Specification for further details.

All structural information shown on drawings is indicative. Contractor should refer to SE Drawings & Specification for further details.

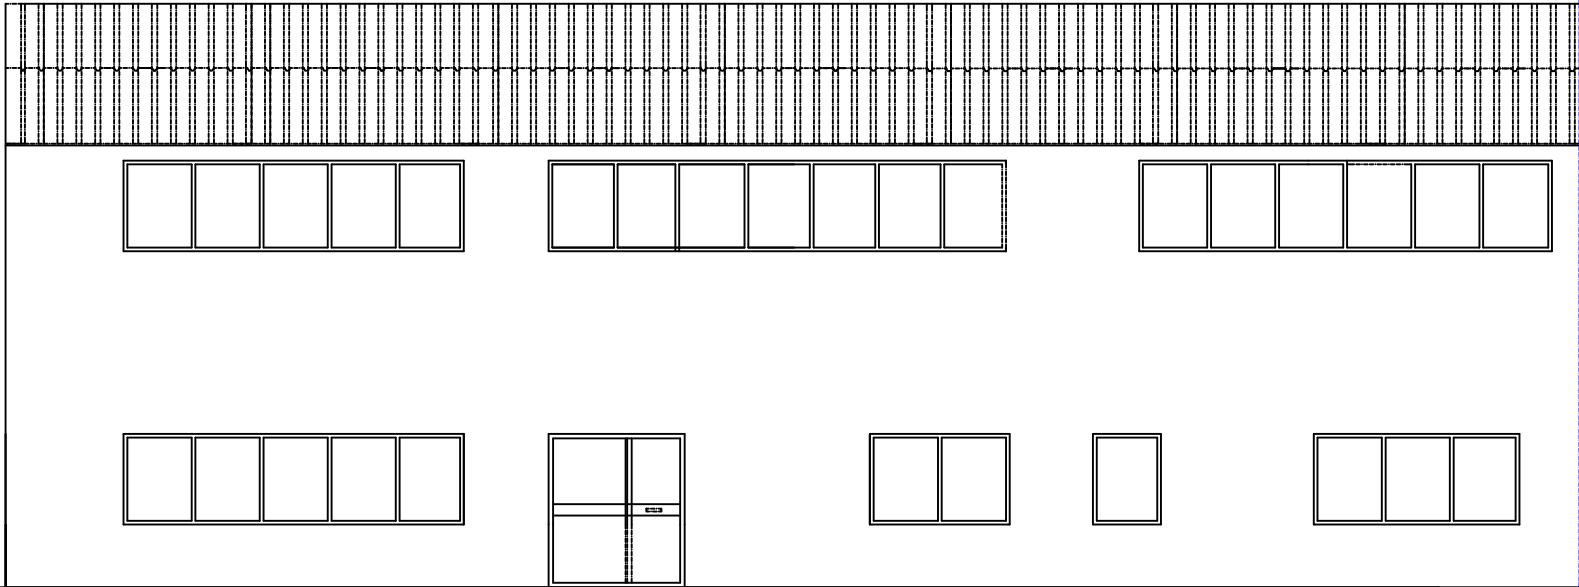

CARLTON PROPERTIES LTD.
PROPERTY CONSULTANTS

PROJECT 18 IRON BRIDGE CLOSE LONDON NW10 0UF	TITLE			DRAWING NO.	
	EXISTING FRONT ELEVATION			05 - 14	
	DATE	SCALE		DRAWN BY	CHECKED BY
	14.03.2021	1:100@A4		Khader	

This drawing is the © CARLTON PROPERTY LTD. and must not be copied or reproduced in any way without their written consent.

Do not scale from this drawing.


Any discrepancies to be reported to CARLTON PROPERTY LTD. immediately.

All dimensions should be checked on site.


Unless amended by the Specification all materials and workmanship are to comply with the latest editions of relevant British Standards Institution Specifications and Codes of Practice (unless registered under previous regulations). Proprietary materials are to be used strictly in accordance with the manufacturer recommended specifications.

All mechanical and electrical information shown on drawings is indicative. Contractor should refer to M&E Drawings & Specification for further details.

All structural information shown on drawings is indicative. Contractor should refer to SE Drawings & Specification for further details.

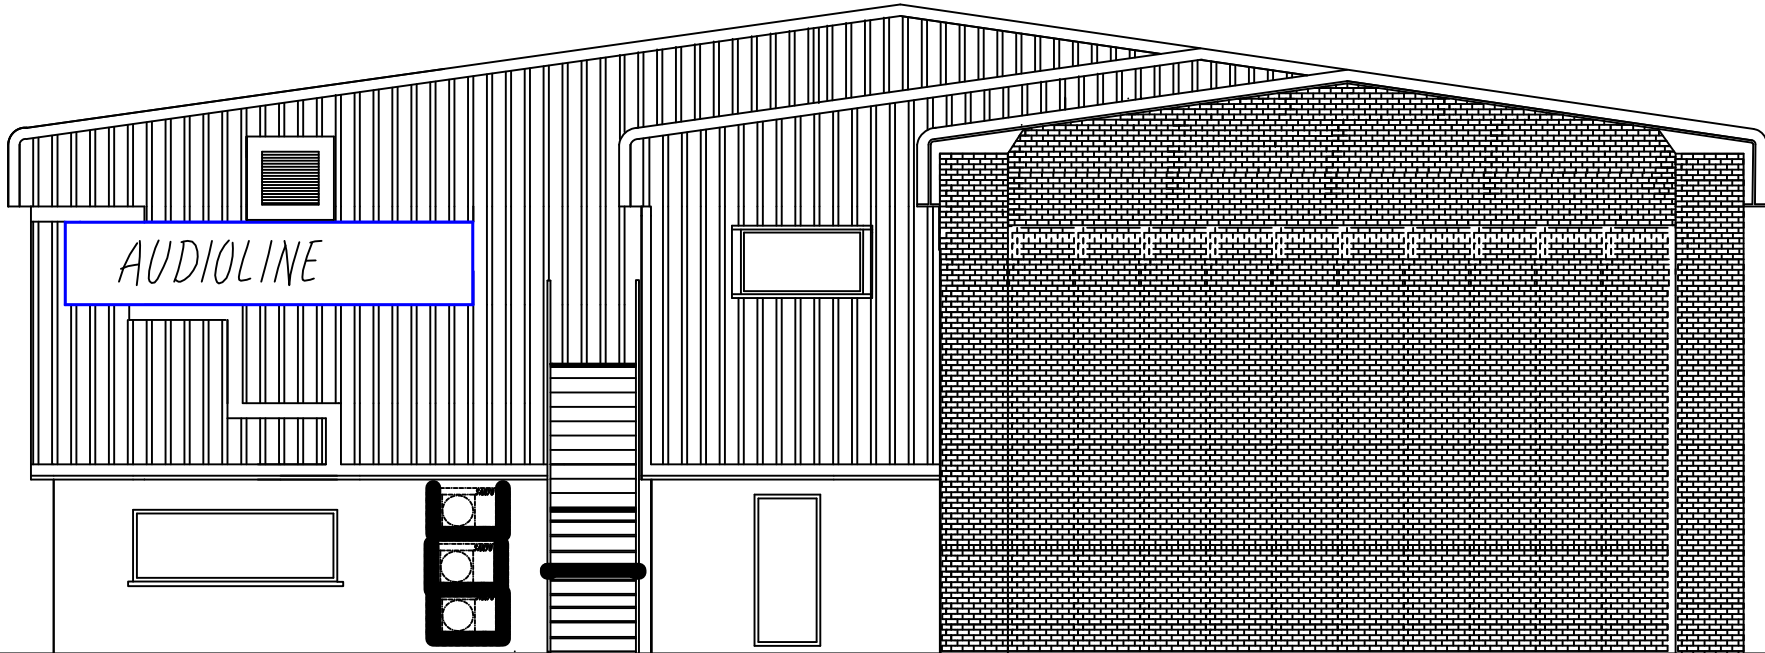

CARLTON PROPERTIES LTD.
PROPERTY CONSULTANTS

PROJECT	18 IRON BRIDGE CLOSE LONDON NW10 0UF	TITLE			DRAWING NO.	
					06 - 14	
		DATE	SCALE		DRAWN BY	CHECKED BY
		14.03.2021	1:100@A4		Khader	

This drawing is the © CARLTON PROPERTY LTD. and must not be copied or reproduced in any way without their written consent.

Do not scale from this drawing.


Any discrepancies to be reported to CARLTON PROPERTY LTD. immediately.

All dimensions should be checked on site.


Unless amended by the Specification all materials and workmanship are to comply with the latest editions of relevant British Standards Institution Specifications and Codes of Practice (unless registered under previous regulations). Proprietary materials are to be used strictly in accordance with the manufacturer recommended specifications.

All mechanical and electrical information shown on drawings is indicative. Contractor should refer to M&E Drawings & Specification for further details.

All structural information shown on drawings is indicative. Contractor should refer to SE Drawings & Specification for further details.

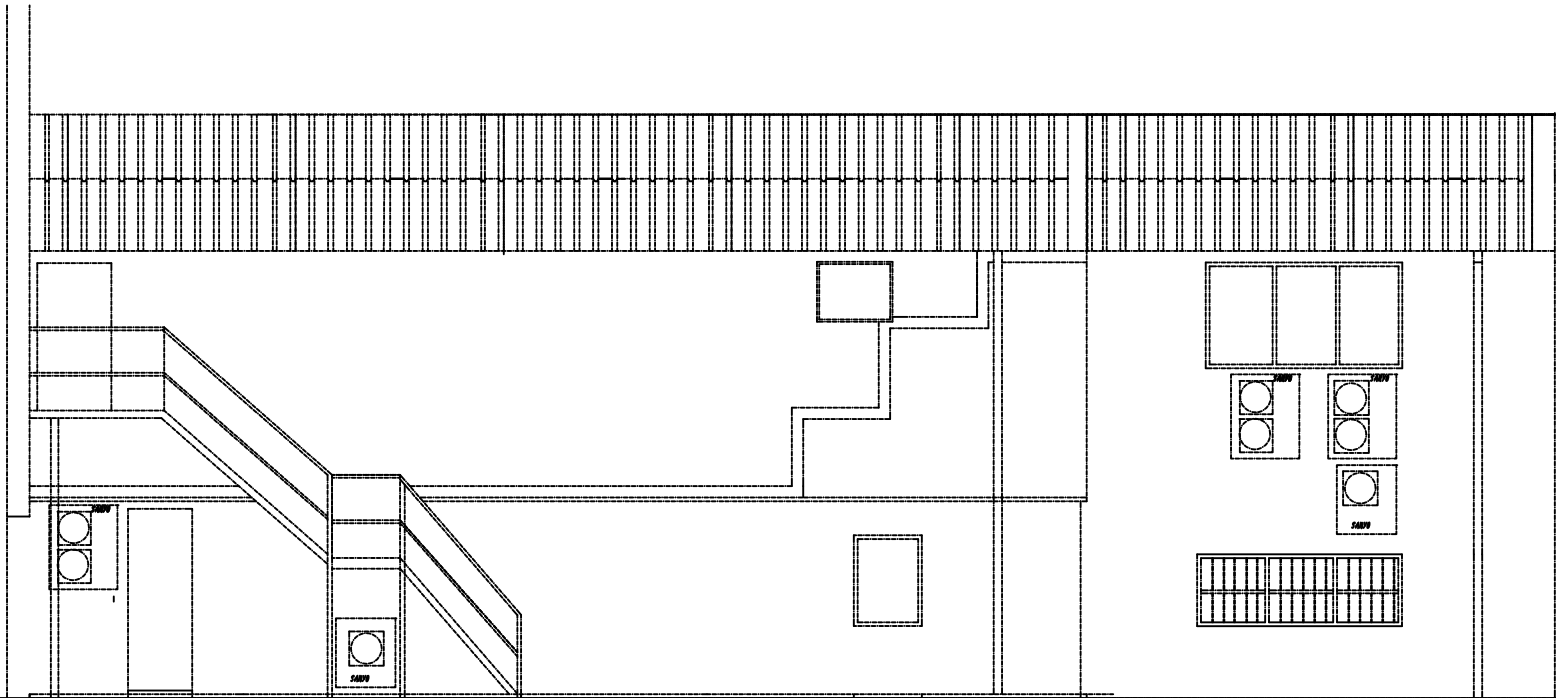

CARLTON PROPERTIES LTD.
PROPERTY CONSULTANTS

PROJECT 18 IRON BRIDGE CLOSE LONDON NW10 0UF	TITLE		NORTH	DRAWING NO.	
	EXISTING REAR ELEVATION			07 - 14	
	DATE	SCALE		DRAWN BY	CHECKED BY
	14.03.2021	1:100@A4		Khader	

This drawing is the © CARLTON PROPERTY LTD. and must not be copied or reproduced in any way without their written consent.

Do not scale from this drawing.


Any discrepancies to be reported to CARLTON PROPERTY LTD. immediately.

All dimensions should be checked on site.

Unless amended by the Specification all materials and workmanship are to comply with the latest editions of relevant British Standards Institution Specifications and Codes of Practice (unless registered under previous regulations). Proprietary materials are to be used strictly in accordance with the manufacturer recommended specifications.

All mechanical and electrical information shown on drawings is indicative. Contractor should refer to M&E Drawings & Specification for further details.


All structural information shown on drawings is indicative. Contractor should refer to SE Drawings & Specification for further details.

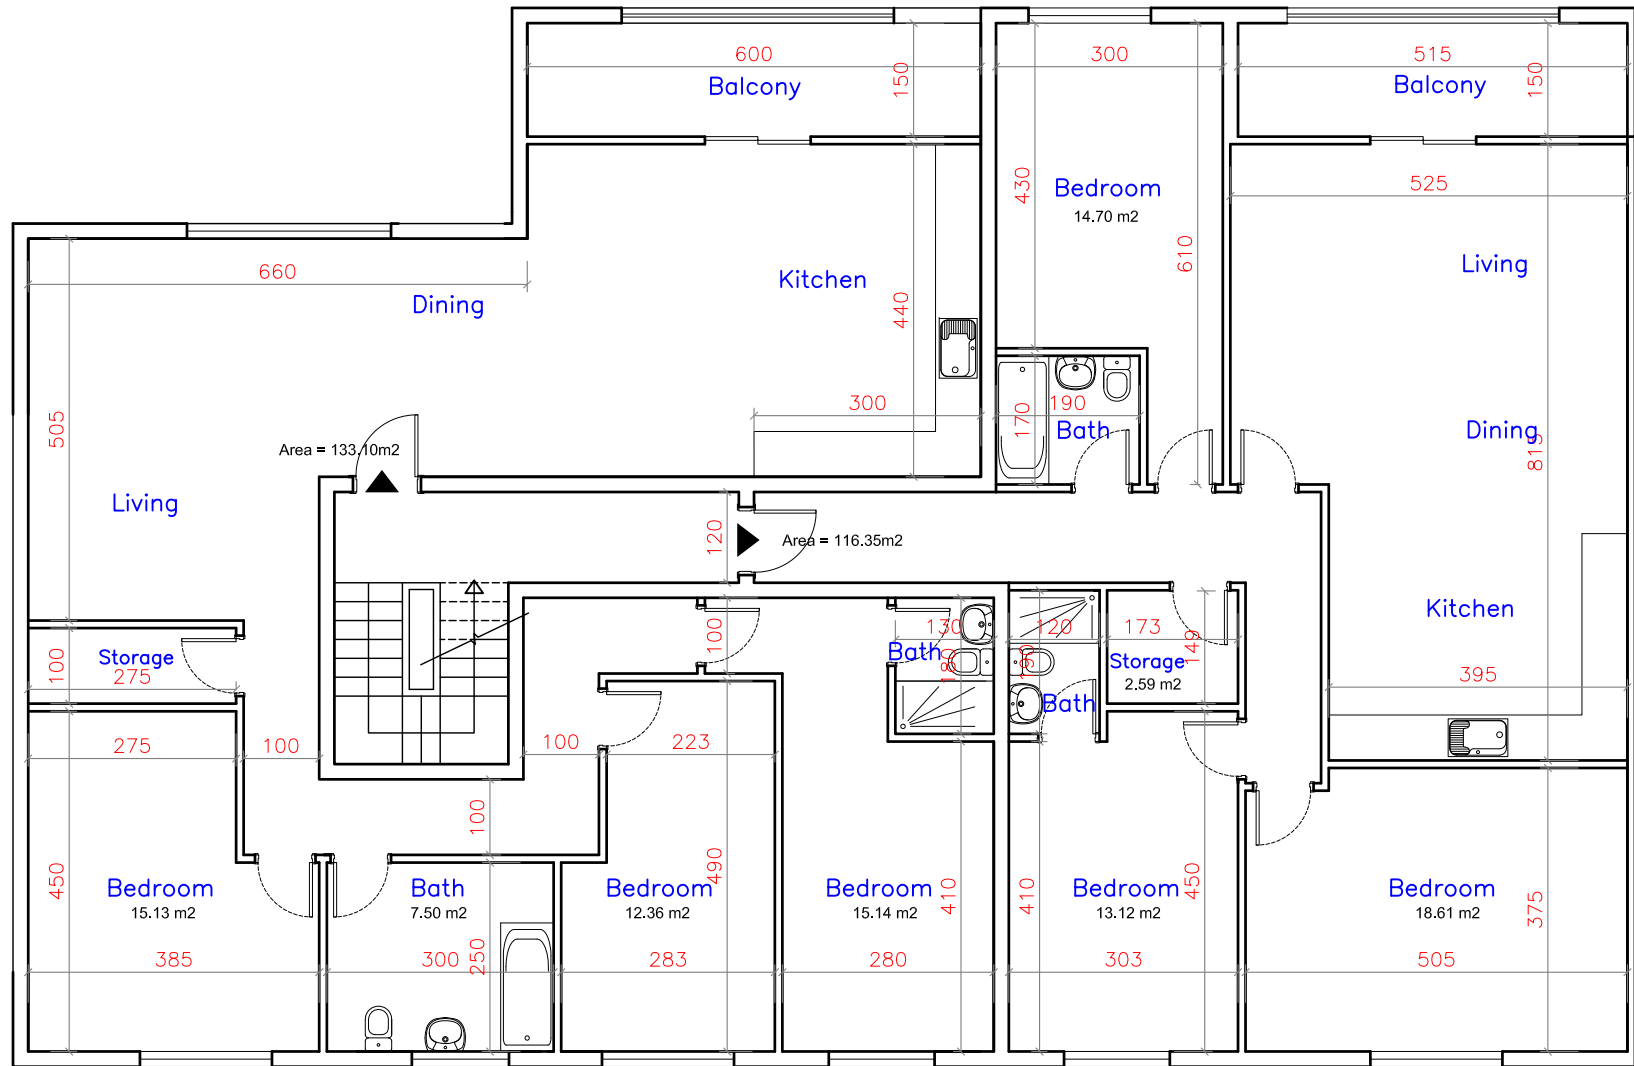

CARLTON PROPERTIES LTD.
PROPERTY CONSULTANTS

PROJECT 18 IRON BRIDGE CLOSE
LONDON
NW10 0UF

TITLE	
Proposed second floor plan	
DATE	SCALE
14.03.2021	1:100@A4

 

DRAWING NO.	
08 - 14	
DRAWN BY	CHECKED BY
Khader	

This drawing is the © CARLTON PROPERTY LTD. and must not be copied or reproduced in any way without their written consent.

Do not scale from this drawing.


Any discrepancies to be reported to CARLTON PROPERTY LTD. immediately.

All dimensions should be checked on site.

Unless amended by the Specification all materials and workmanship are to comply with the latest editions of relevant British Standards Institution Specifications and Codes of Practice (unless registered under previous regulations). Proprietary materials are to be used strictly in accordance with the manufacturer recommended specifications.

All mechanical and electrical information shown on drawings is indicative. Contractor should refer to M&E Drawings & Specification for further details.

All structural information shown on drawings is indicative. Contractor should refer to SE Drawings & Specification for further details.

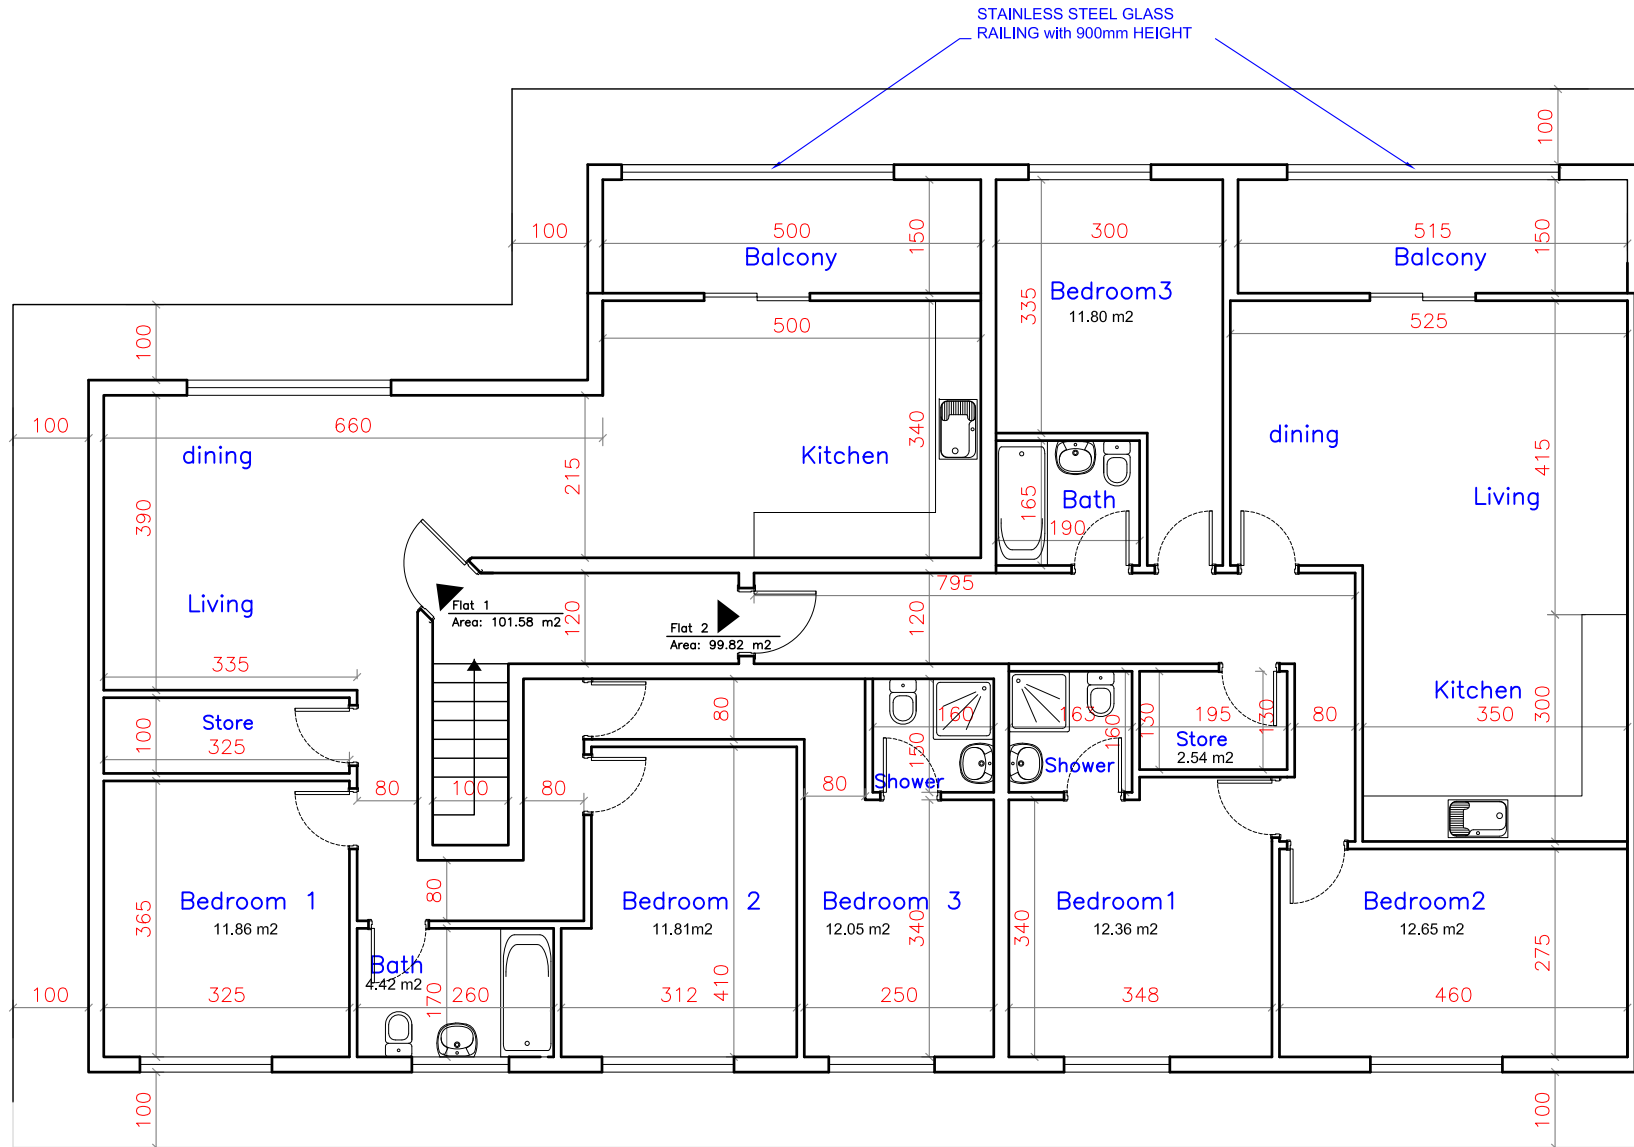

CARLTON PROPERTIES LTD.
PROPERTY CONSULTANTS


PROJECT 18 IRON BRIDGE CLOSE
LONDON
NW10 0UF

TITLE
Proposed third floor plan

DATE	SCALE
14.03.2021	1:100@A4



DRAWING NO.	
09 - 14	
DRAWN BY	CHECKED BY
Khader	

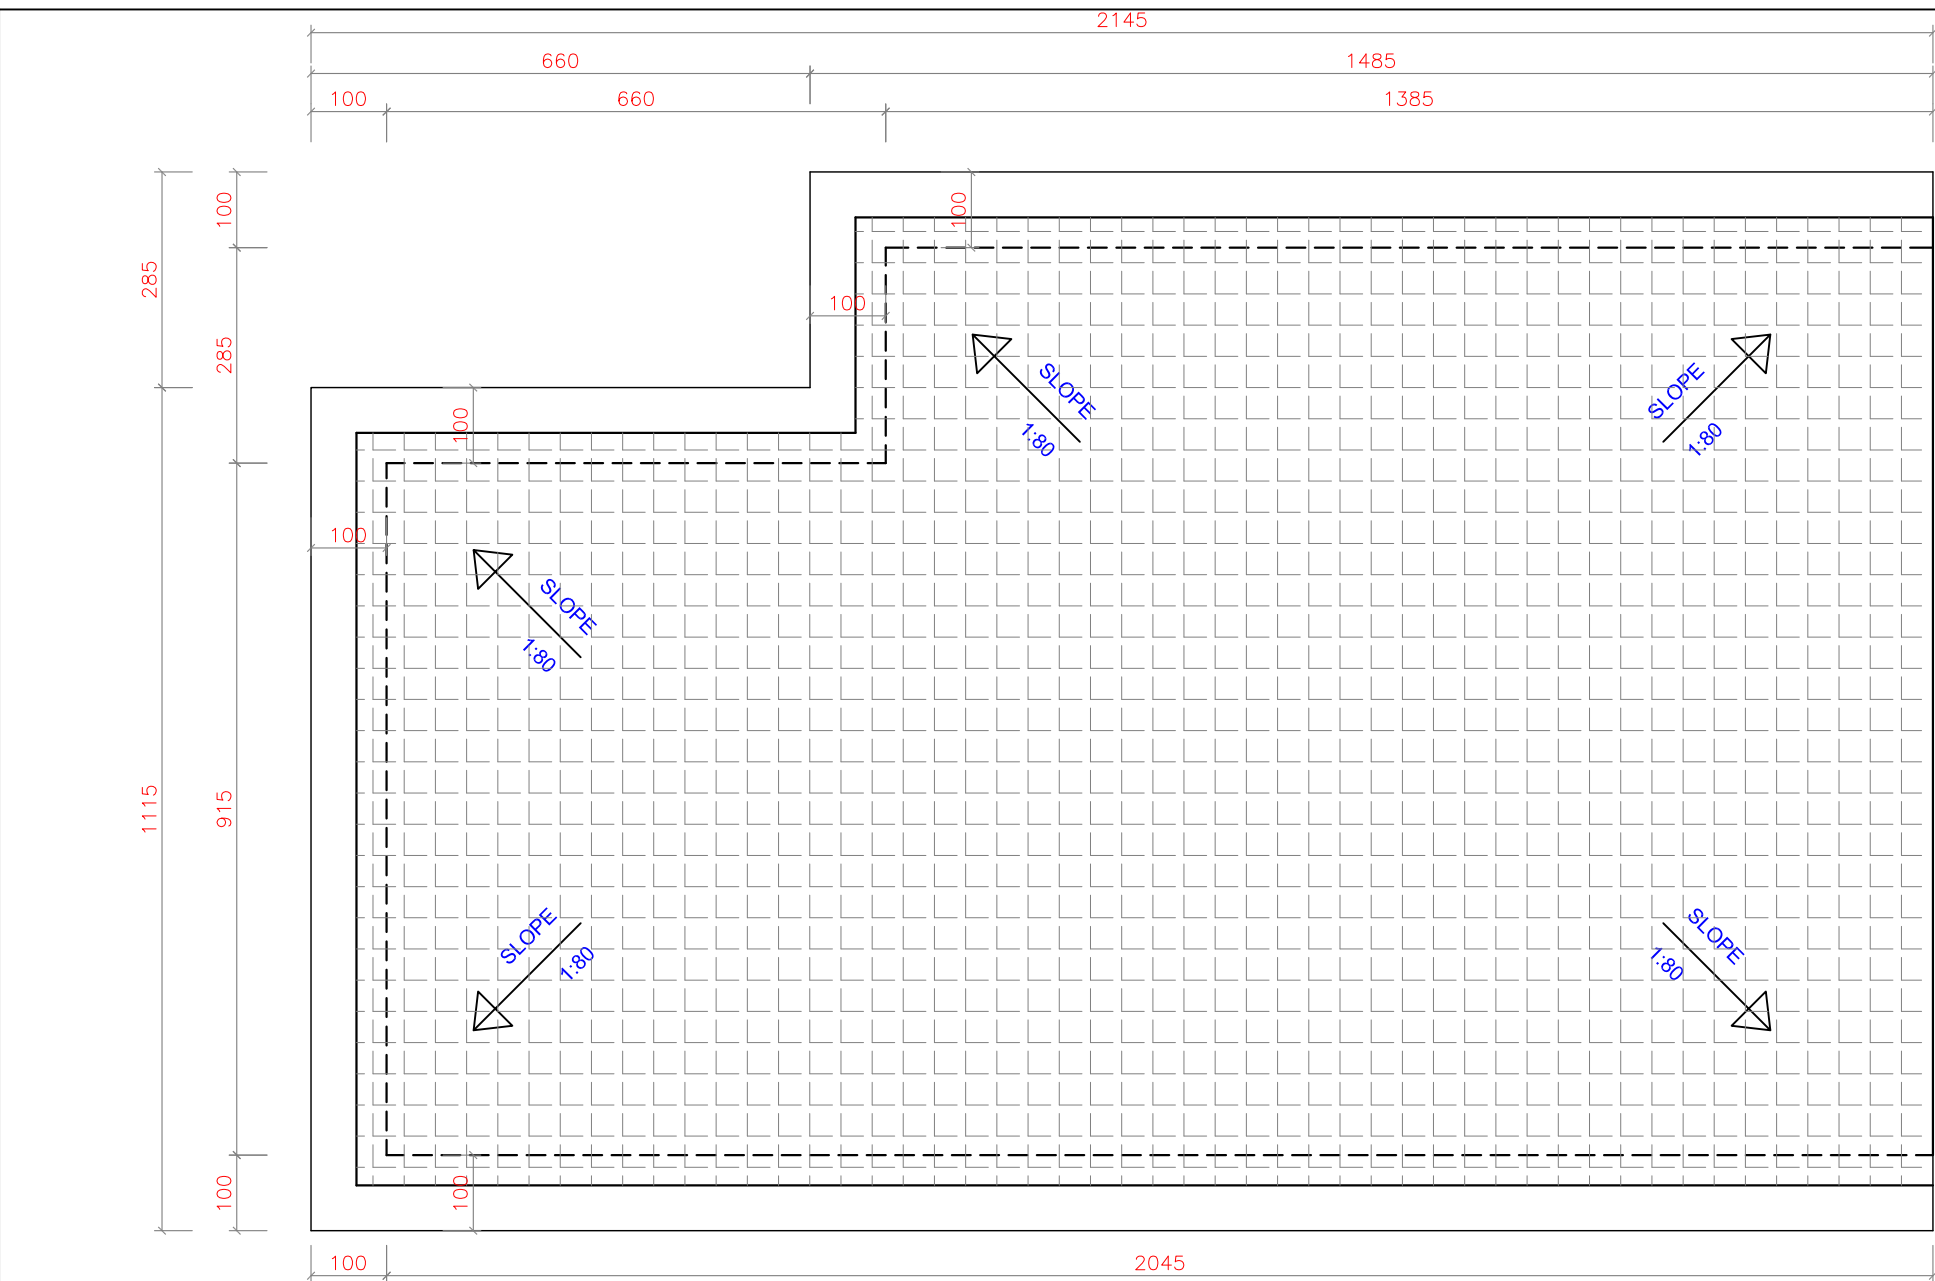

This drawing is the © CARLTON PROPERTY LTD. and must not be copied or reproduced in any way without their written consent.

Do not scale from this drawing.

Any discrepancies to be reported to CARLTON PROPERTY LTD. immediately.

All dimensions should be checked on site.


Unless amended by the Specification all materials and workmanship are to comply with the latest editions of relevant British Standards Institution Specifications and Codes of Practice (unless registered under previous regulations). Proprietary materials are to be used strictly in accordance with the manufacturer recommended specifications.

All mechanical and electrical information shown on drawings is indicative. Contractor should refer to M&E Drawings & Specification for further details.

All structural information shown on drawings is indicative. Contractor should refer to SE Drawings & Specification for further details.



CARLTON PROPERTIES LTD.
PROPERTY CONSULTANTS

PROJECT 18 IRON BRIDGE CLOSE LONDON NW10 0UF	TITLE			DRAWING NO.	
	Proposed Roof Plan			10 - 14	
	DATE	SCALE		DRAWN BY	CHECKED BY
	14.03.2021	1:100@A4		Khader	

This drawing is the © CARLTON PROPERTY LTD. and must not be copied or reproduced in any way without their written consent.

Do not scale from this drawing.

Any discrepancies to be reported to CARLTON PROPERTY LTD. immediately.
All dimensions should be checked on site.

Unless amended by the Specification all materials and workmanship are to comply with the latest editions of relevant British Standards Institution Specifications and Codes of Practice (unless registered under previous regulations). Proprietary materials are to be used strictly in accordance with the manufacturer recommended specifications.

All mechanical and electrical information shown on drawings is indicative. Contractor should refer to M&E Drawings & Specification for further details.

All structural information shown on drawings is indicative. Contractor should refer to SE Drawings & Specification for further details.



Roof Panels

KS 1000RW is a trapezoidal insulated roof panel powered by QuadCore Technology

Colour :Adventura RAL 7000

METAL FRAMED GLASS WINDOW

Wall Panels

KS 1000RW is a trapezoidal insulated roof panel powered by QuadCore Technology

Colour :Adventura RAL 7000

Existing Walls

KS 1000RW is a trapezoidal panel powered by QuadCore Technology

XL Forté Cinnamon
RAL 080 70 30 BS 08C35



METAL FRAMED GLASS DOOR FOR ENTRANCE



Existing Color

▼ 10.90 m
ROOF LEVEL

▼ 8.40 m
THIRD FLOOR

▼ 5.85 m
SECOND FLOOR

▼ 2.80 m
FIRST FLOOR

▼ ± 0.00
GROUND LEVEL



CARLTON PROPERTIES LTD.
PROPERTY CONSULTANTS

PROJECT | 8 IRON BRIDGE CLOSE
LONDON
NW10 0UF

TITLE	
Proposed Front Elevation	
DATE	SCALE
14.03.2021	1:100@A4



DRAWING NO.

11 - 14

DRAWN BY
Khader

CHECKED BY

This drawing is the © CARLTON PROPERTY LTD. and must not be copied or reproduced in any way without their written consent.

Do not scale from this drawing.

Any discrepancies to be reported to CARLTON PROPERTY LTD. immediately.

All dimensions should be checked on site.

Unless amended by the Specification all materials and workmanship are to comply with the latest editions of relevant British Standards Institution Specifications and Codes of Practice (unless registered under previous regulations). Proprietary materials are to be used strictly in accordance with the manufacturer recommended specifications.

All mechanical and electrical information shown on drawings is indicative. Contractor should refer to M&E Drawings & Specification for further details.

All structural information shown on drawings is indicative. Contractor should refer to SE Drawings & Specification for further details.

Roof Panels


KS 1000RW is a trapezoidal insulated roof panel powered by QuadCore Technology

Colour :Adventura RAL 7000

Wall Panels

KS 1000RW is a trapezoidal insulated roof panel powered by QuadCore Technology

Colour :Adventura RAL 7000

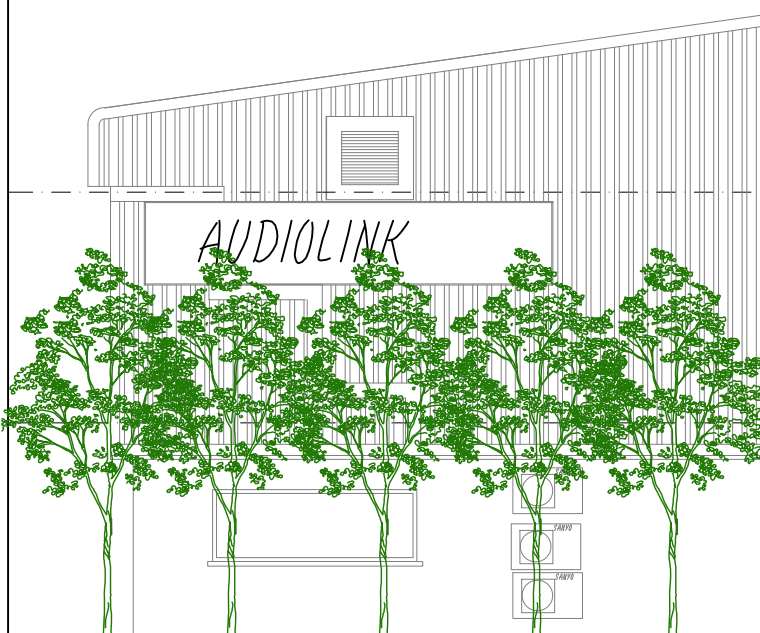

Existing Walls

KS 1000RW is a trapezoidal panel powered by QuadCore Technology

XL Forté Cinnamon

RAL 080 70 30 BS 08C35

CARLTON PROPERTIES LTD.
PROPERTY CONSULTANTS

PROJECT 18 IRON BRIDGE CLOSE
LONDON
NW10 0UF

TITLE	
Proposed Side Elevation	
DATE	SCALE
14.03.2021	1:100@A4



DRAWING NO.	
12 - 14	
DRAWN BY	CHECKED BY
Khader	

This drawing is the © CARLTON PROPERTY LTD. and must not be copied or reproduced in any way without their written consent.

Do not scale from this drawing.

Any discrepancies to be reported to CARLTON PROPERTY LTD. immediately.

All dimensions should be checked on site.

Unless amended by the Specification all materials and workmanship are to comply with the latest editions of relevant British Standards Institution Specifications and Codes of Practice (unless registered under previous regulations). Proprietary materials are to be used strictly in accordance with the manufacturer recommended specifications.

All mechanical and electrical information shown on drawings is indicative. Contractor should refer to M&E Drawings & Specification for further details.

All structural information shown on drawings is indicative. Contractor should refer to SE Drawings & Specification for further details.

Roof Panels

KS 1000RW is a trapezoidal insulated roof panel powered by QuadCore Technology
Colour :Adventura RAL 7000

METAL FRAMED GLASS WINDOW

METAL FRAMED GLASS DOOR

STAINLESS STEEL GLASS RAILING with 900mm HEIGHT

Wall Panels

KS 1000RW is a trapezoidal insulated roof panel powered by QuadCore Technology

Colour :Adventura RAL 7000

Existing Walls

KS 1000RW is a trapezoidal panel powered by QuadCore Technology

XL Forté Cinnamon RAL 080 70 30 BS 08C35



10.90 m
ROOF LEVEL

8.40 m
THIRD FLOOR

5.85 m

2.80 m
FIRST FLOOR

± 0.00
GROUND LEVEL



CARLTON PROPERTIES LTD.
PROPERTY CONSULTANTS

PROJECT | 8 IRON BRIDGE CLOSE
LONDON
NW10 0UF

TITLE	
Proposed Rear Elevation	
DATE	SCALE
14.03.2021	1:100@A4



DRAWING NO.	
13 - 14	
DRAWN BY	CHECKED BY
Khader	

This drawing is the © CARLTON PROPERTY LTD.
and must not be copied or reproduced in any way
without their written consent.

Do not scale from this drawing.


Any discrepancies to be reported to
CARLTON PROPERTY LTD. immediately.

All dimensions should be checked on site.

Unless amended by the Specification all materials
and workmanship are to comply with the latest
editions of relevant British Standards Institution
Specifications and Codes of Practice (unless
registered under previous regulations). Proprietary
materials are to be used strictly in accordance with
the manufacturer recommended specifications.

All mechanical and electrical information shown on
drawings is indicative. Contractor should refer to M&E
Drawings & Specification for further details.

All structural information shown on drawings is
indicative. Contractor should refer to SE Drawings &
Specification for further details.

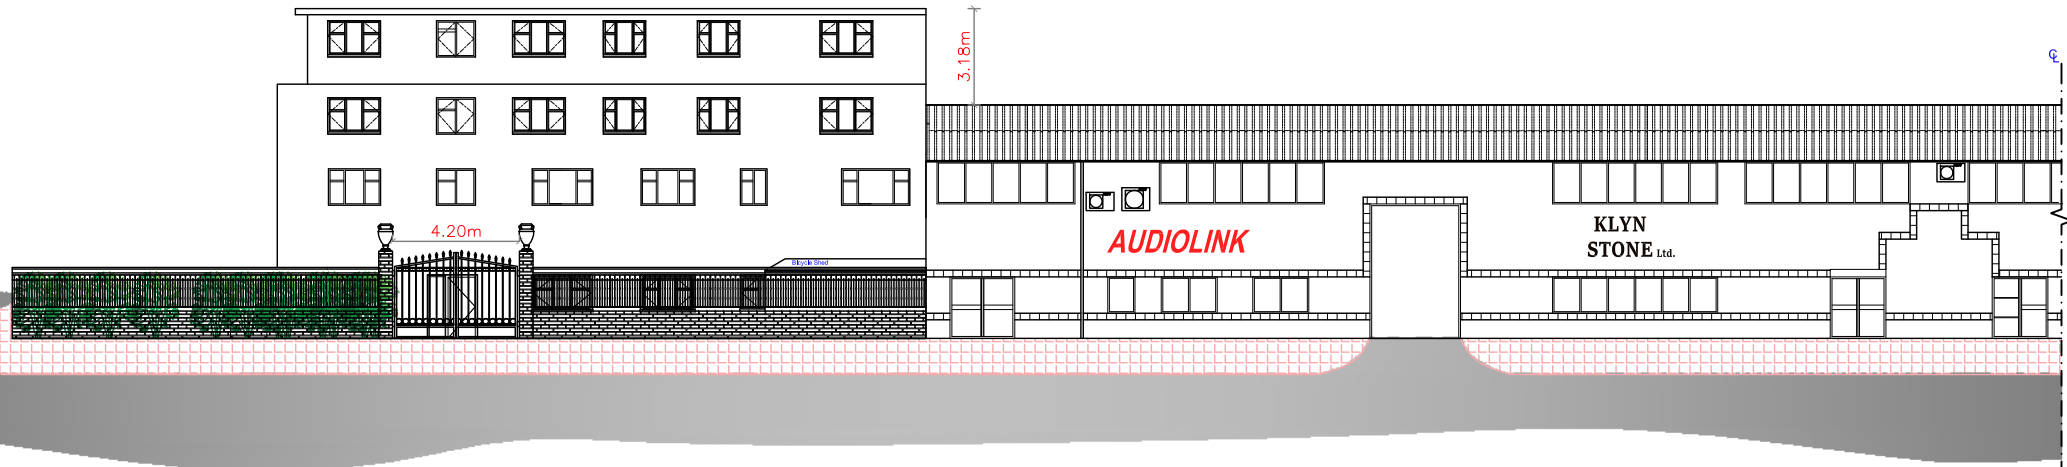


STREETSCAPE



CARLTON PROPERTIES LTD.
PROPERTY CONSULTANTS

PROJECT 18 IRON BRIDGE CLOSE
LONDON
NW10 0UF

TITLE			DRAWING NO.	
STREETSCAPE			14 - 14	
DATE	SCALE		DRAWN BY	CHECKED BY
14.03.2021	1:250@A4		Khader	Dan