


do not scale

if in doubt ask


notes

This drawing is the copyright of Paul Newbould and must not be reproduced without consent in whole or in part thereof.


All dimensions must be checked on site prior to commencement of works and any discrepancy to be reported immediately.

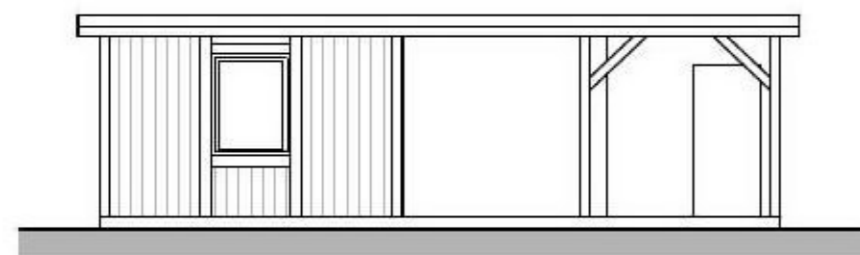


**Front Elevation**  
Scale - 1:50

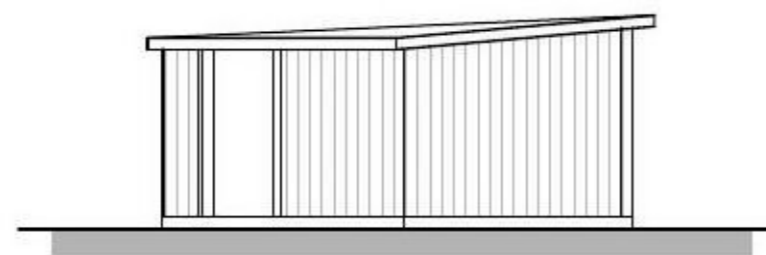


**Side Elevation**  
Scale - 1:50

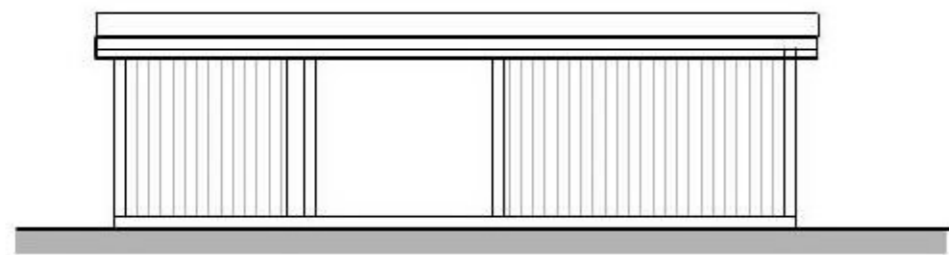

**Rear Elevation**  
Scale - 1:50

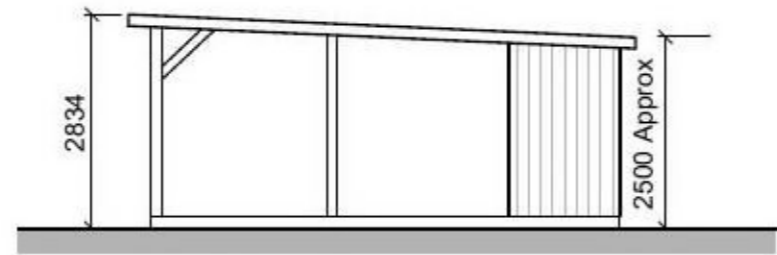

**Side Elevation**  
Scale - 1:50

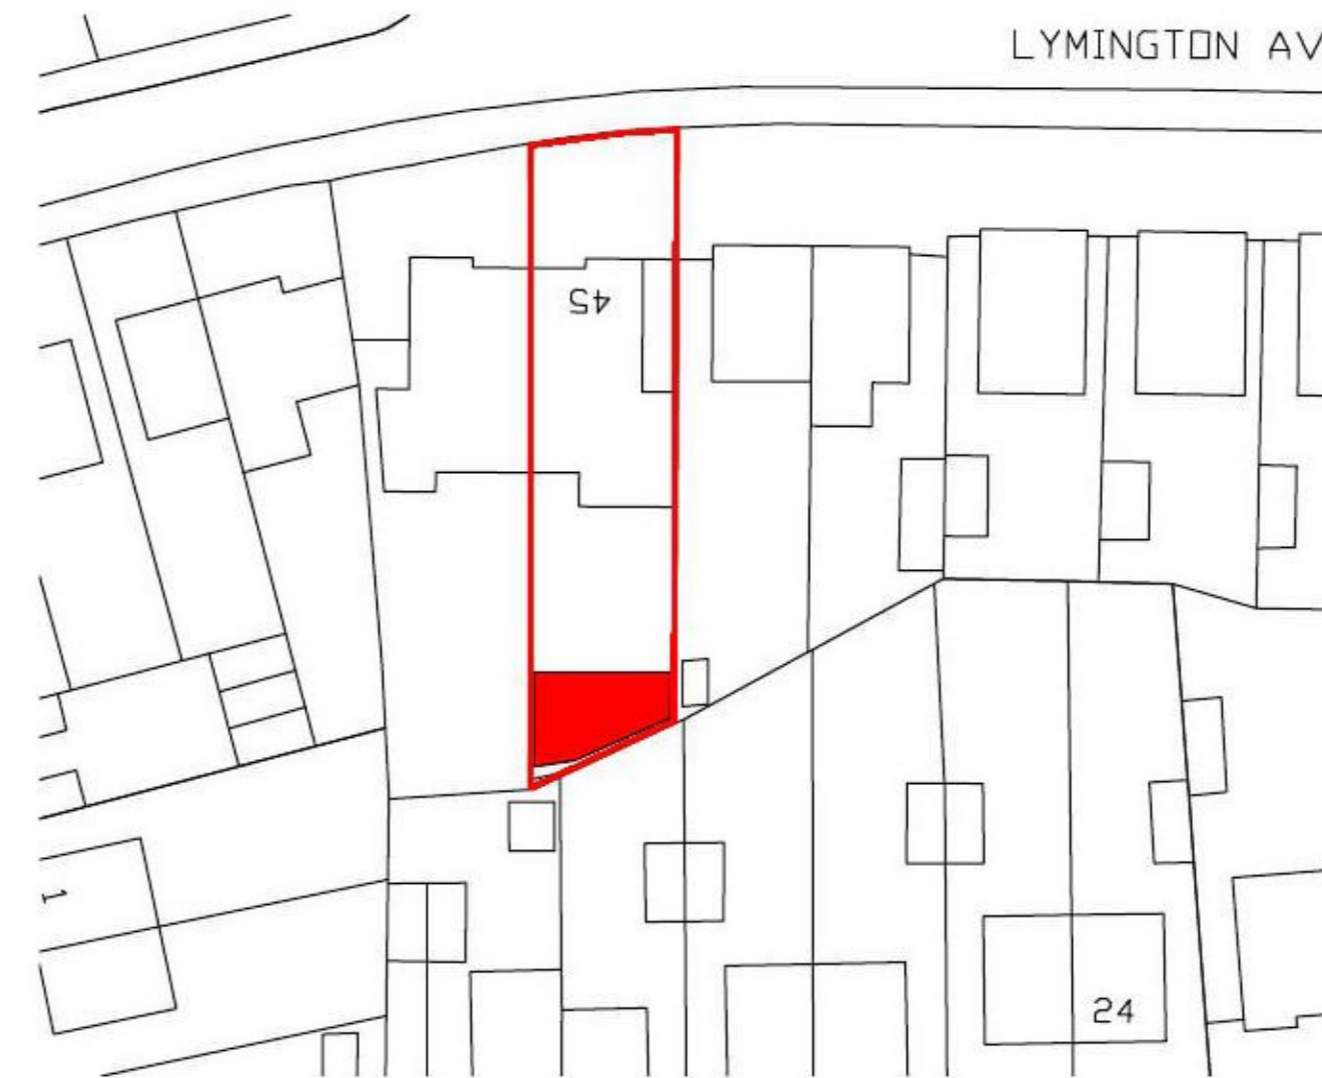

**Location Plan**  
Scale - 1:1250

no:    date:    by:    revision:

project:  
45, Lylington Avenue  
Clacton on Sea  
Essex  
CO15 4PJ


drawing title:  
Proposed Summer House

client:  
[Redacted]


date: 08/21    drawn: FDL    sheet:

scale@A2: As Shown    drawing no: TDC-2108-2-1    revision:

**Paul Newbould**  
Planning & Building Design Services  
78 Kings Ave., Holland on Sea, Clacton on Sea, Essex, CO15 5EP.

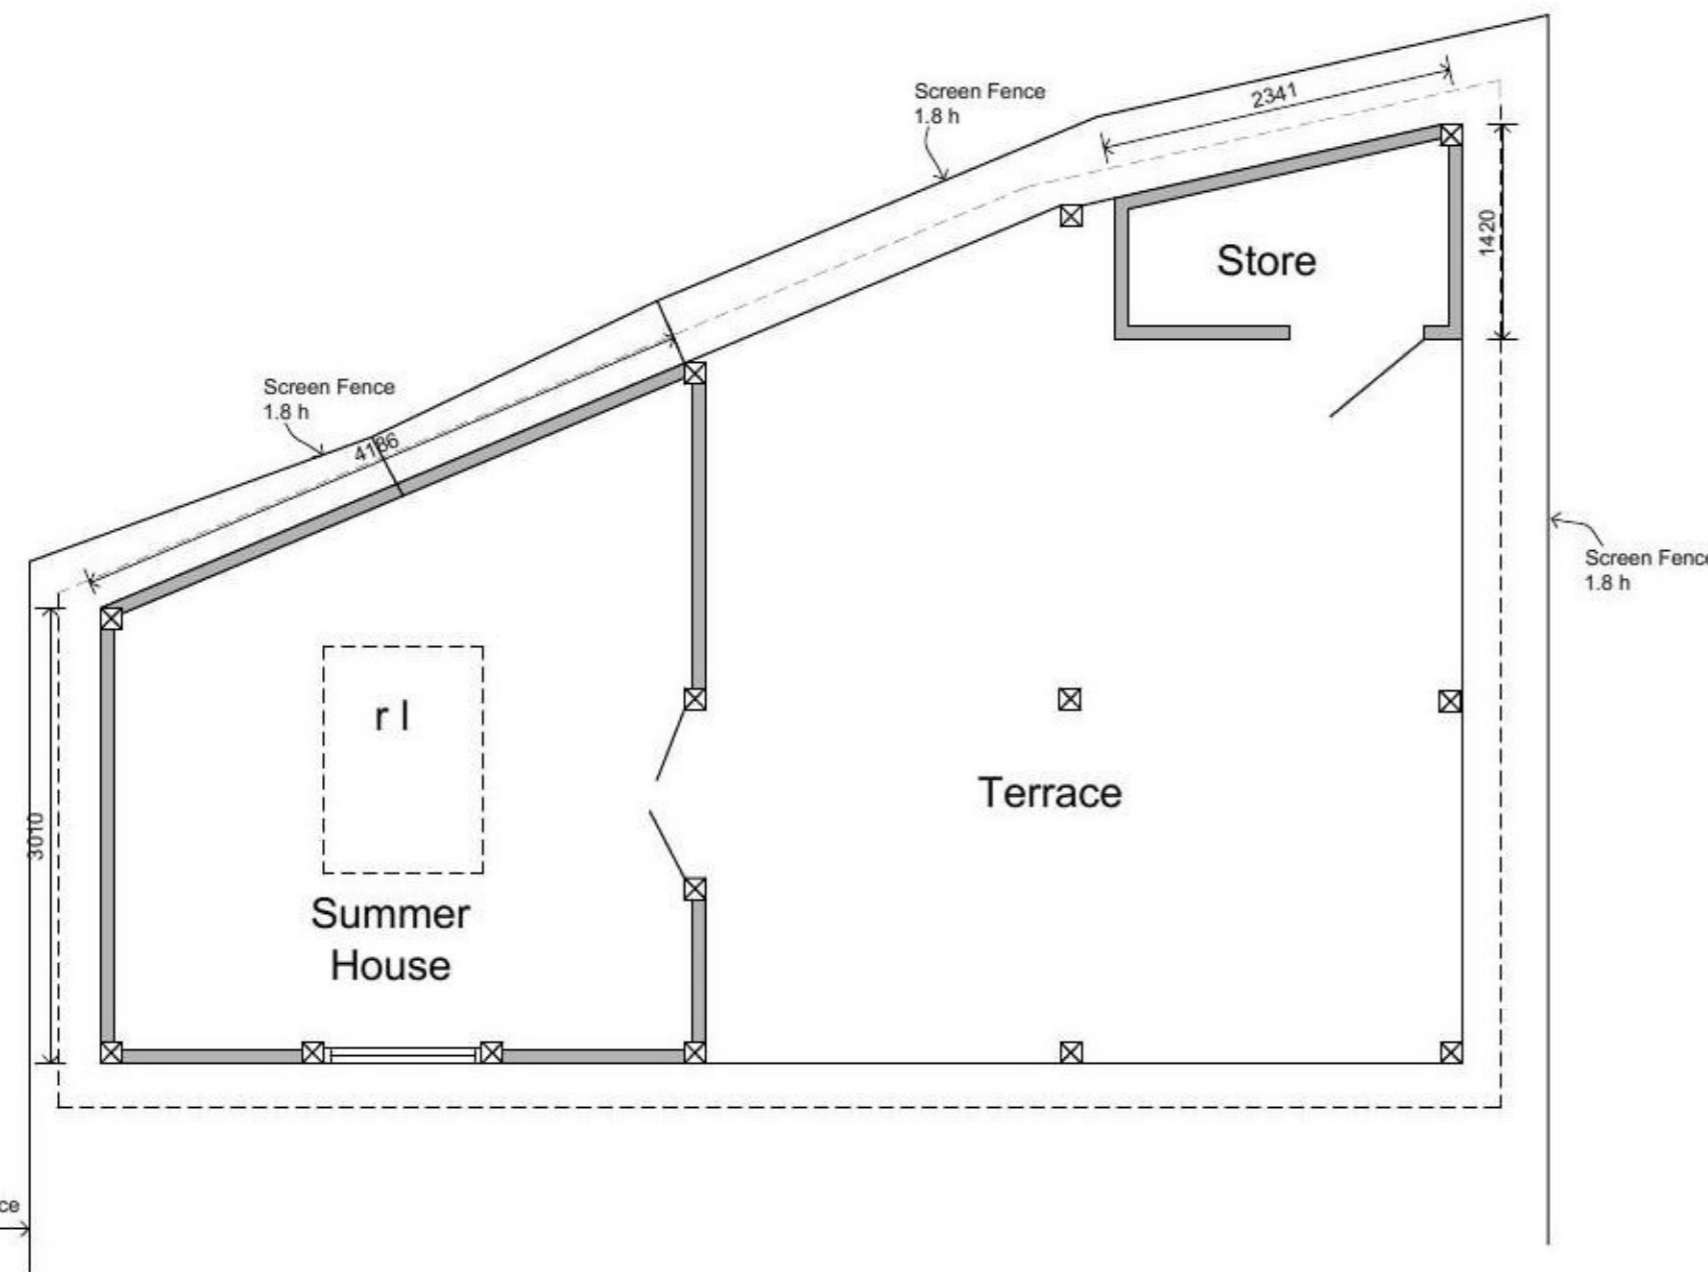

**Floor Plan**  
Scale - 1:50

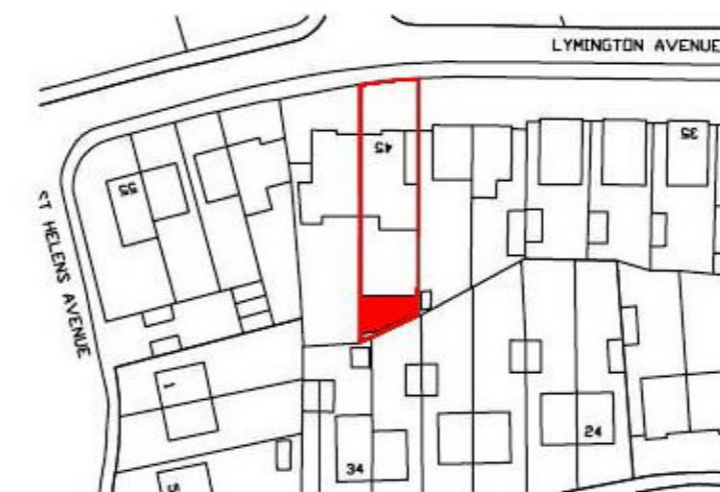

**Block Plan**  
Scale - 1:500