


Ground Floor Plan

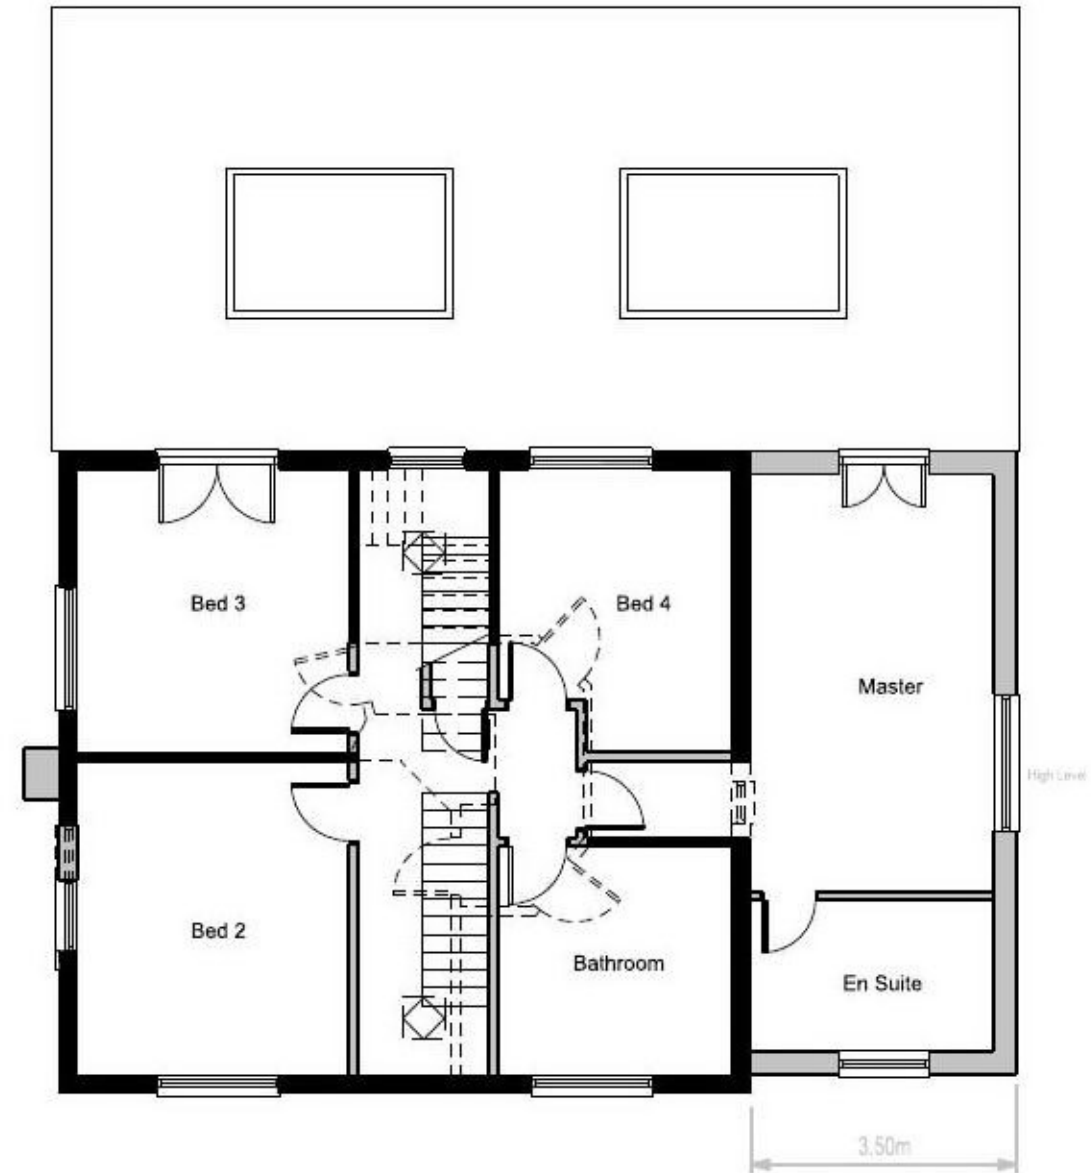

First Floor Plan

Project:
Proposed Extensions to
Strangers Way, Church Road, Brightlingsea
Client:

Drawing Title:
Proposed Floor Plans

Project Ref. / Drawing No. **PA002 B**

Scale: 1:50 @ A1
1:100 @ A3 Date: Jan 2020 Drawn: JK

k4 design
PLANNING & DESIGN SERVICES
24 Fire Road
West Mersea
Colchester
CO1 1JG

This drawing is copyright of k4 design and should only be reproduced with their express permission.