



FROST ELEVATION (WEST)




SIDE ELEVATION (SOUTH)
VIEWED FROM 42 THE DRIVE

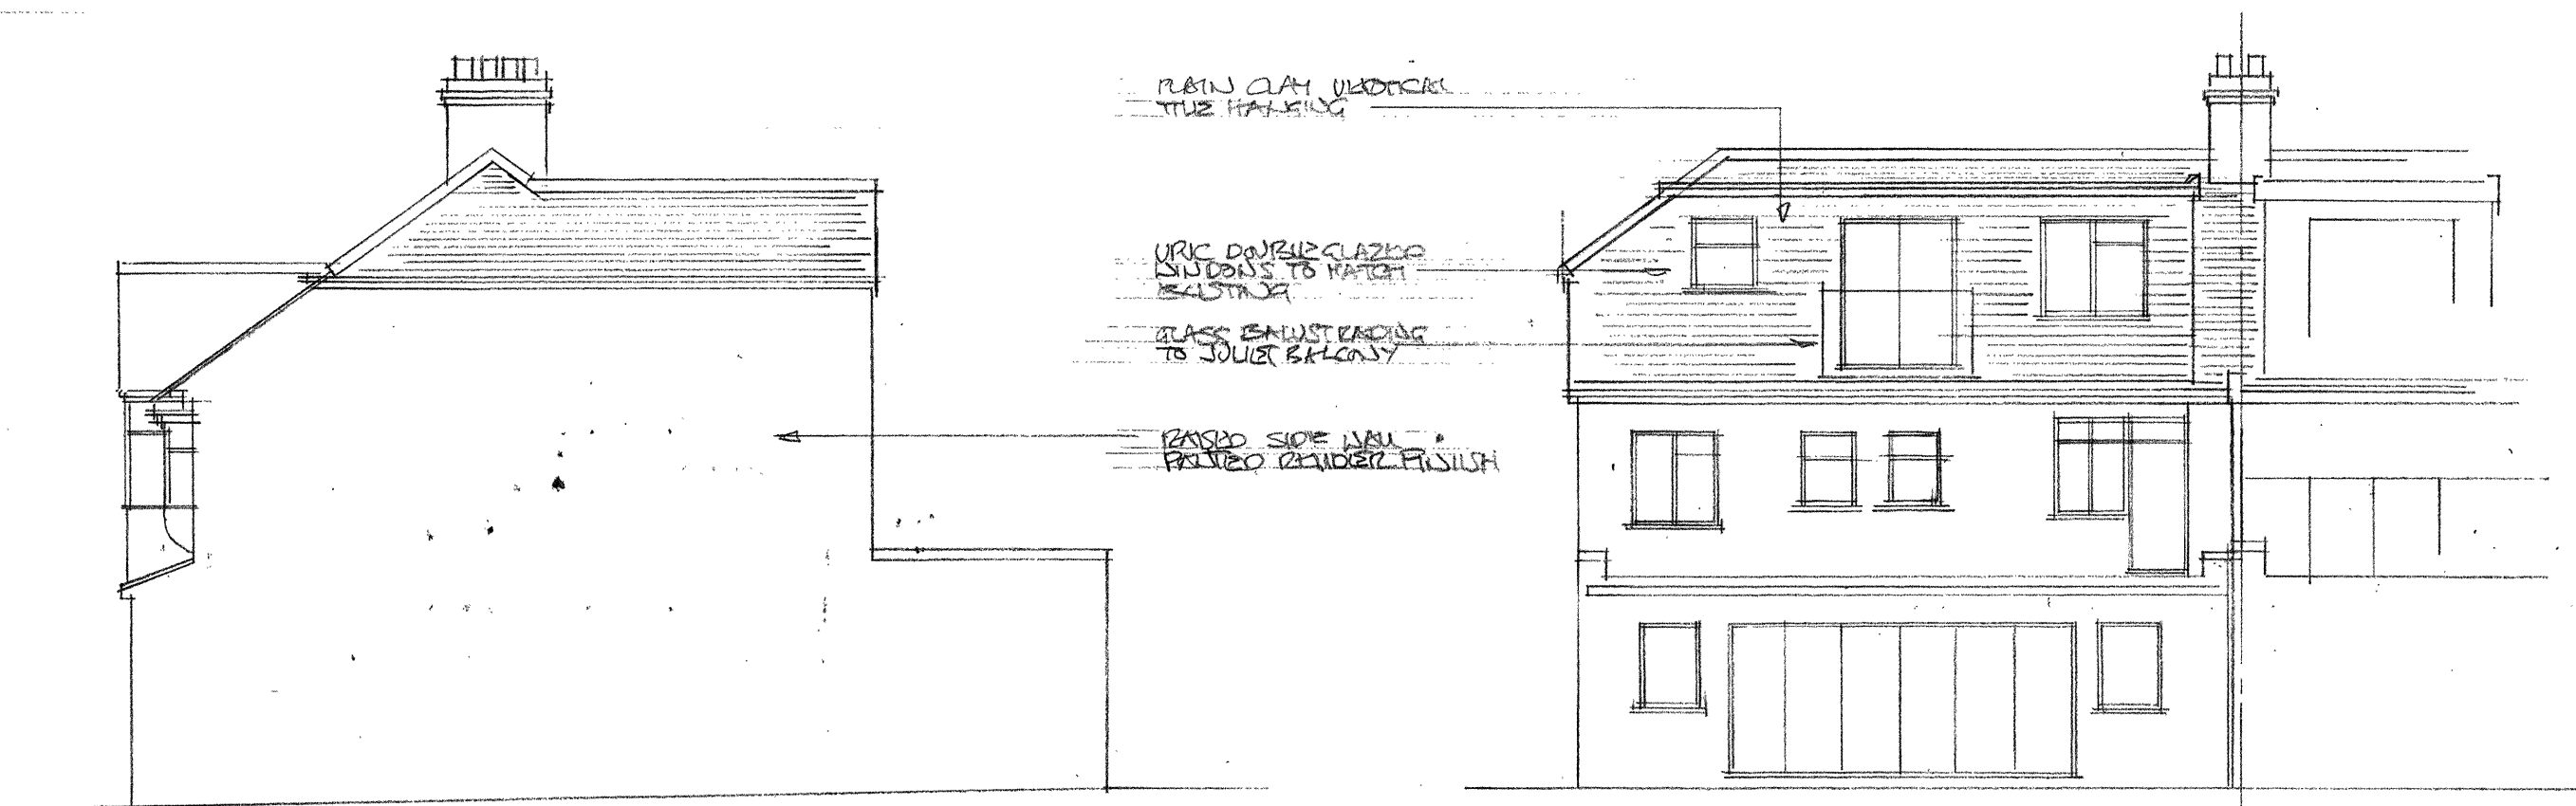


REAR ELEVATION (EAST)

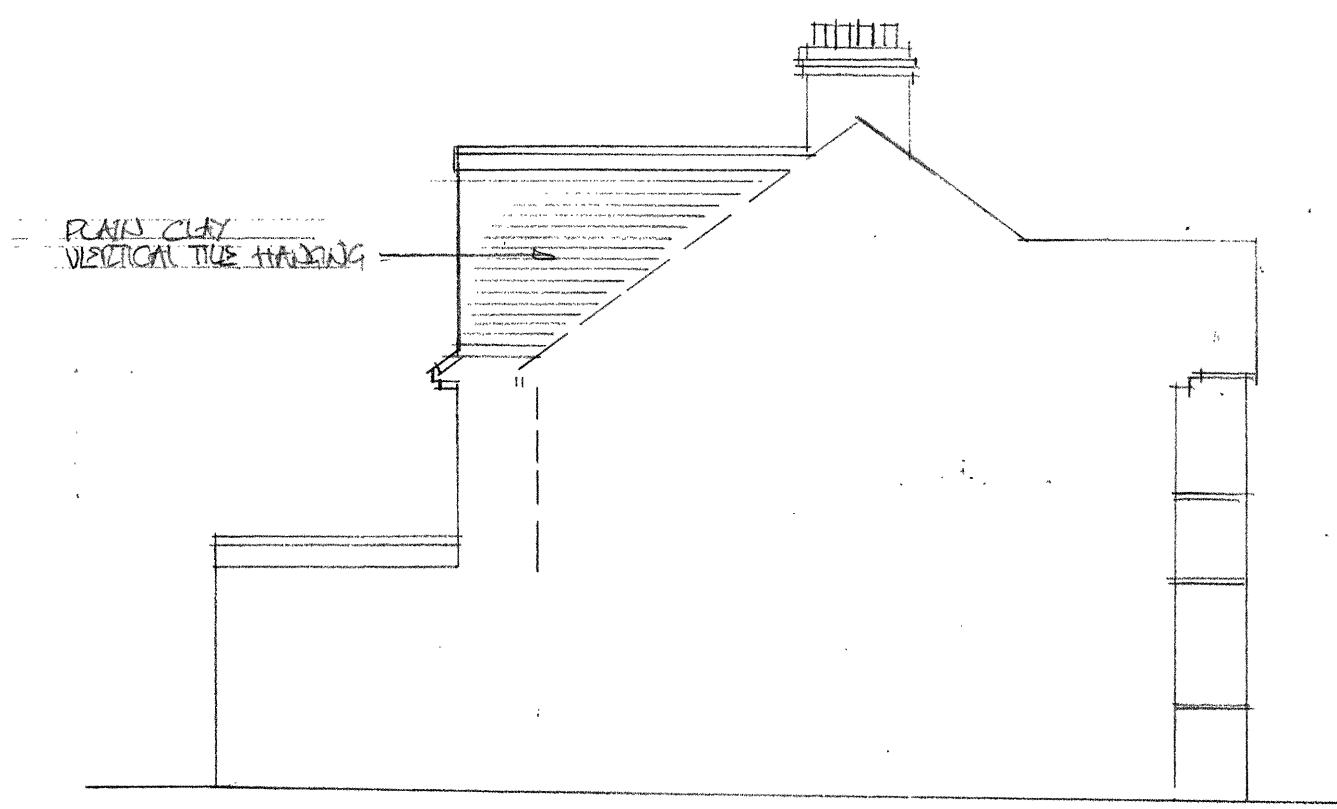


SIDE ELEVATION (SOUTH)
VIEWED FROM 46 THE DRIVE

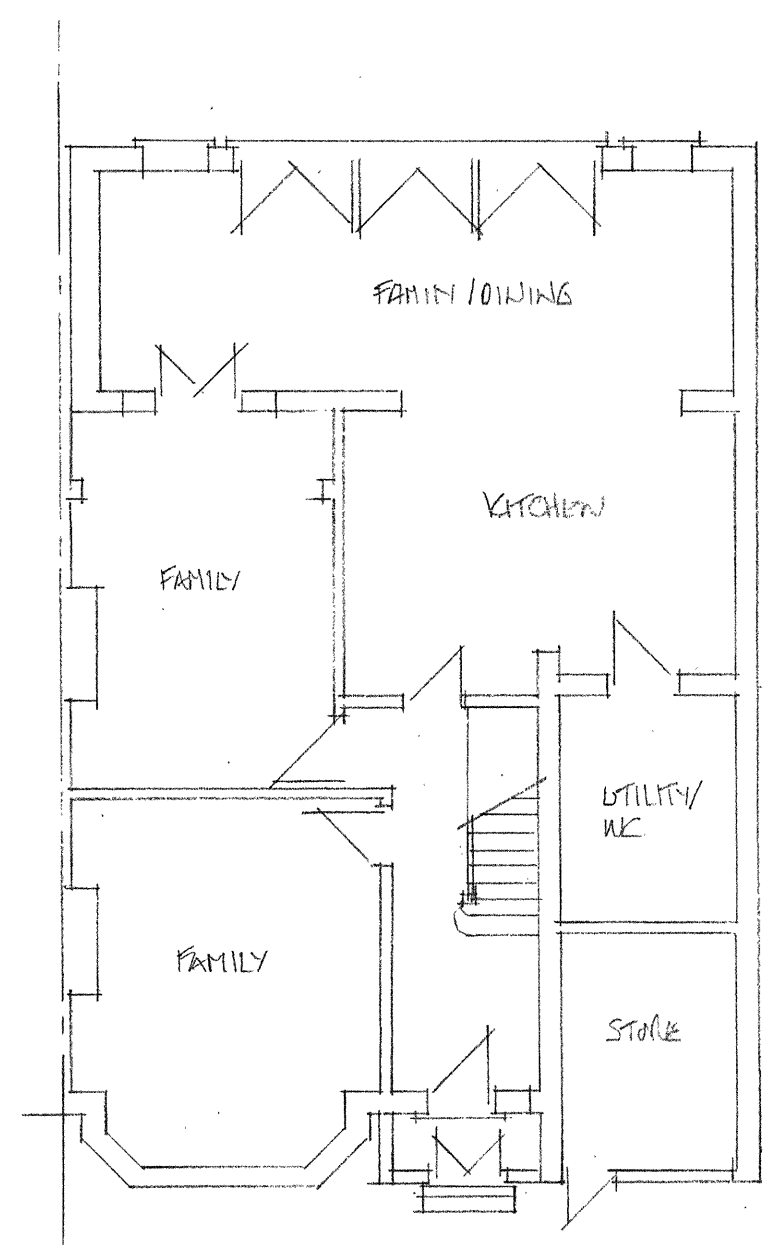


GROUND FLOOR PLAN

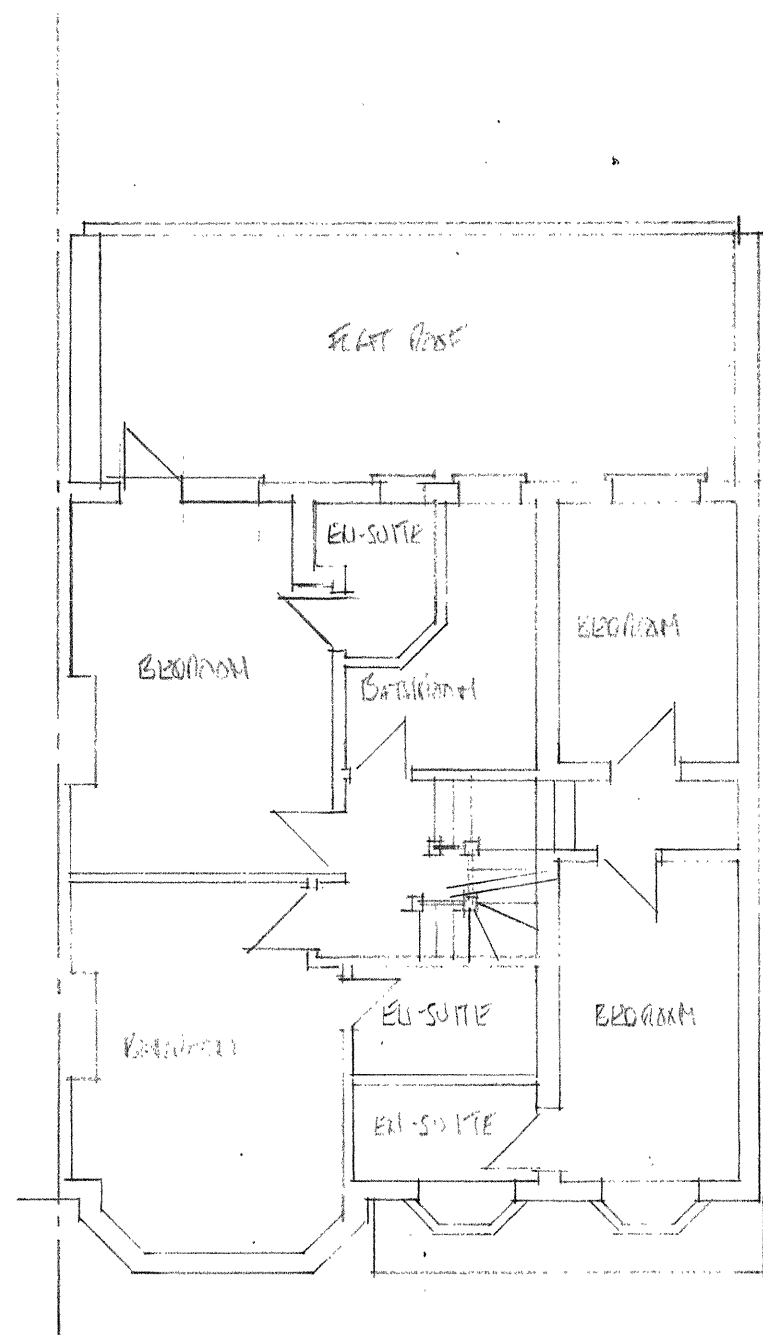

FIRST FLOOR PLAN

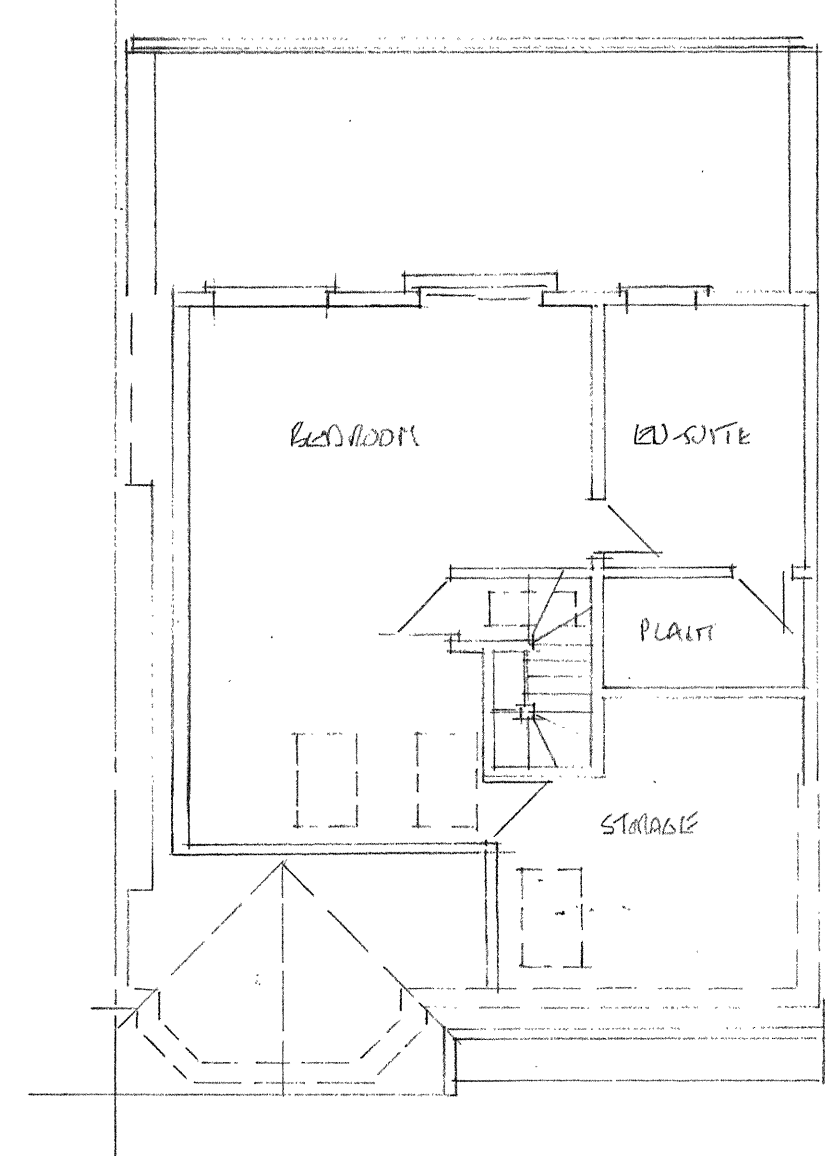

LOFT FLOOR PLAN

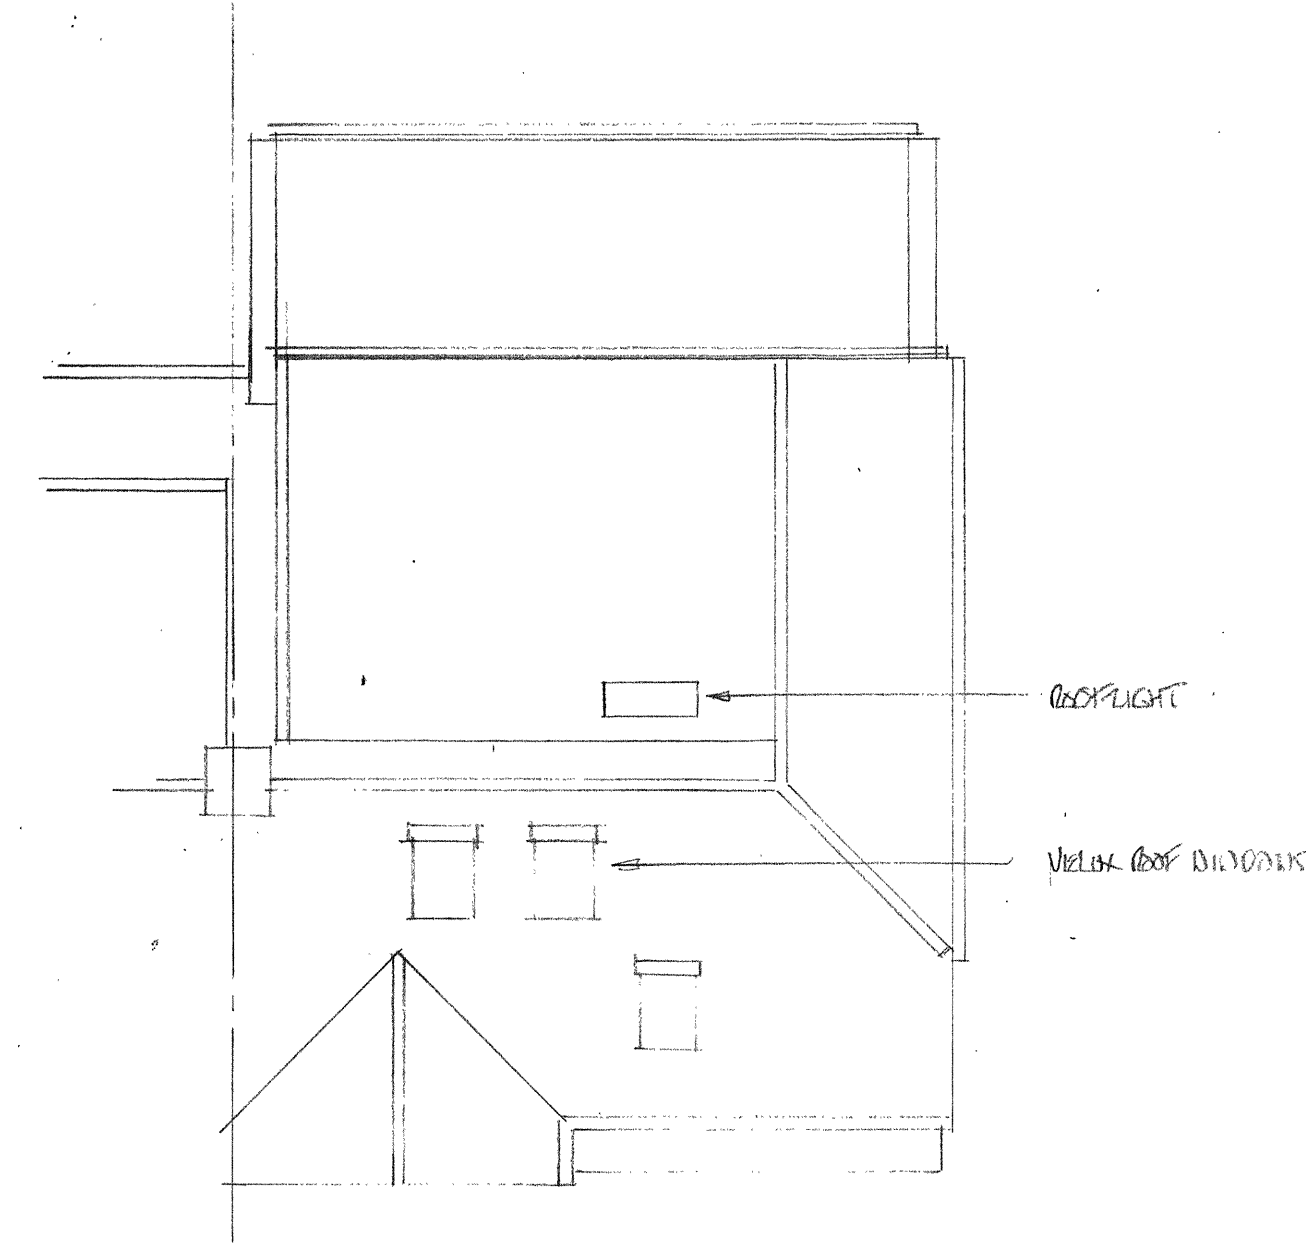


ROOF PLAN

PROPOSED ELEVATIONS AND FLOOR PLANS

PROPOSED LOFT CONVERSION
44 THE DRIVE
REAR
WEST DAS SIDE

IDH DESIGN
PETER WOOD, WEST
07710 28846
IDH DESIGN@hotmail.co.uk

JUNE 2021
SCALE 1:100 @ A1

 

ddh/21/533/SP/502