




FRONT ELEVATION (WEST)

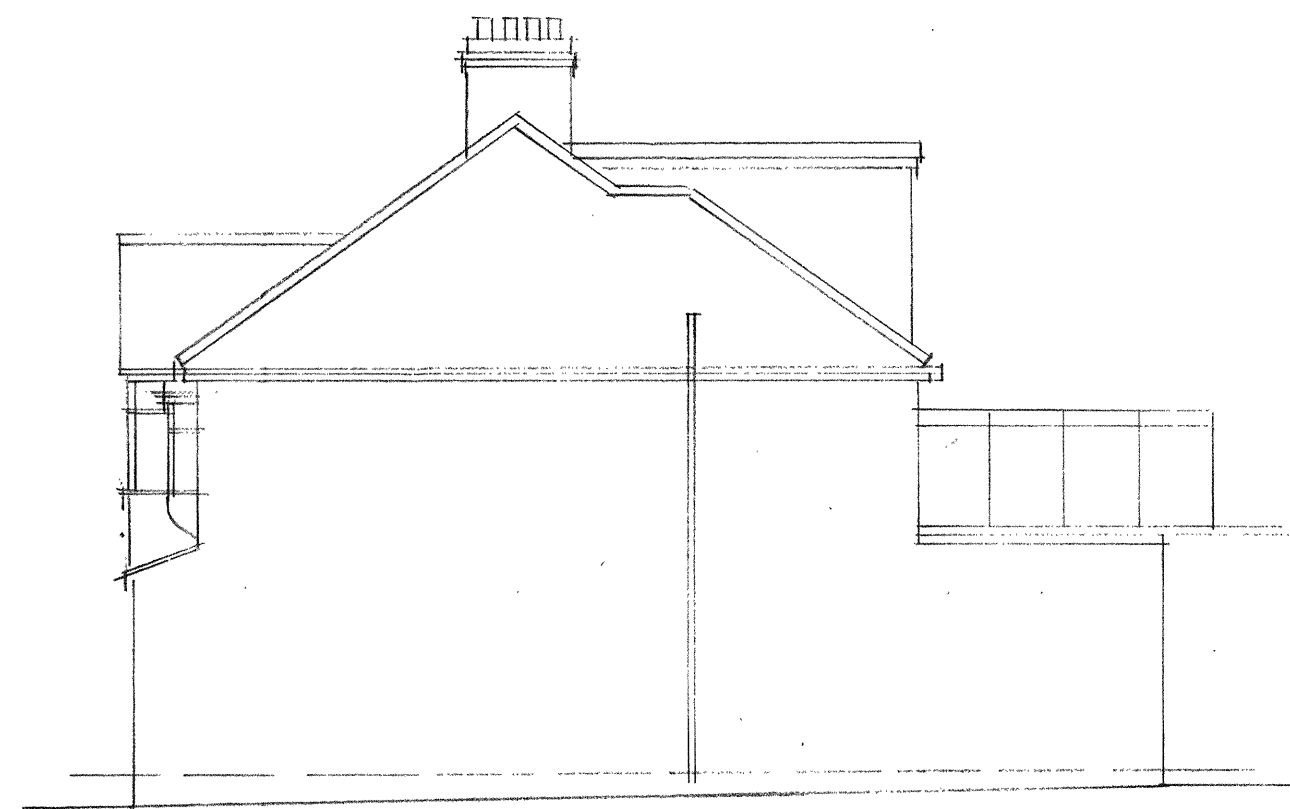


SIDE ELEVATION (SOUTH)  
VIEWED FROM 42 THE DRIVE

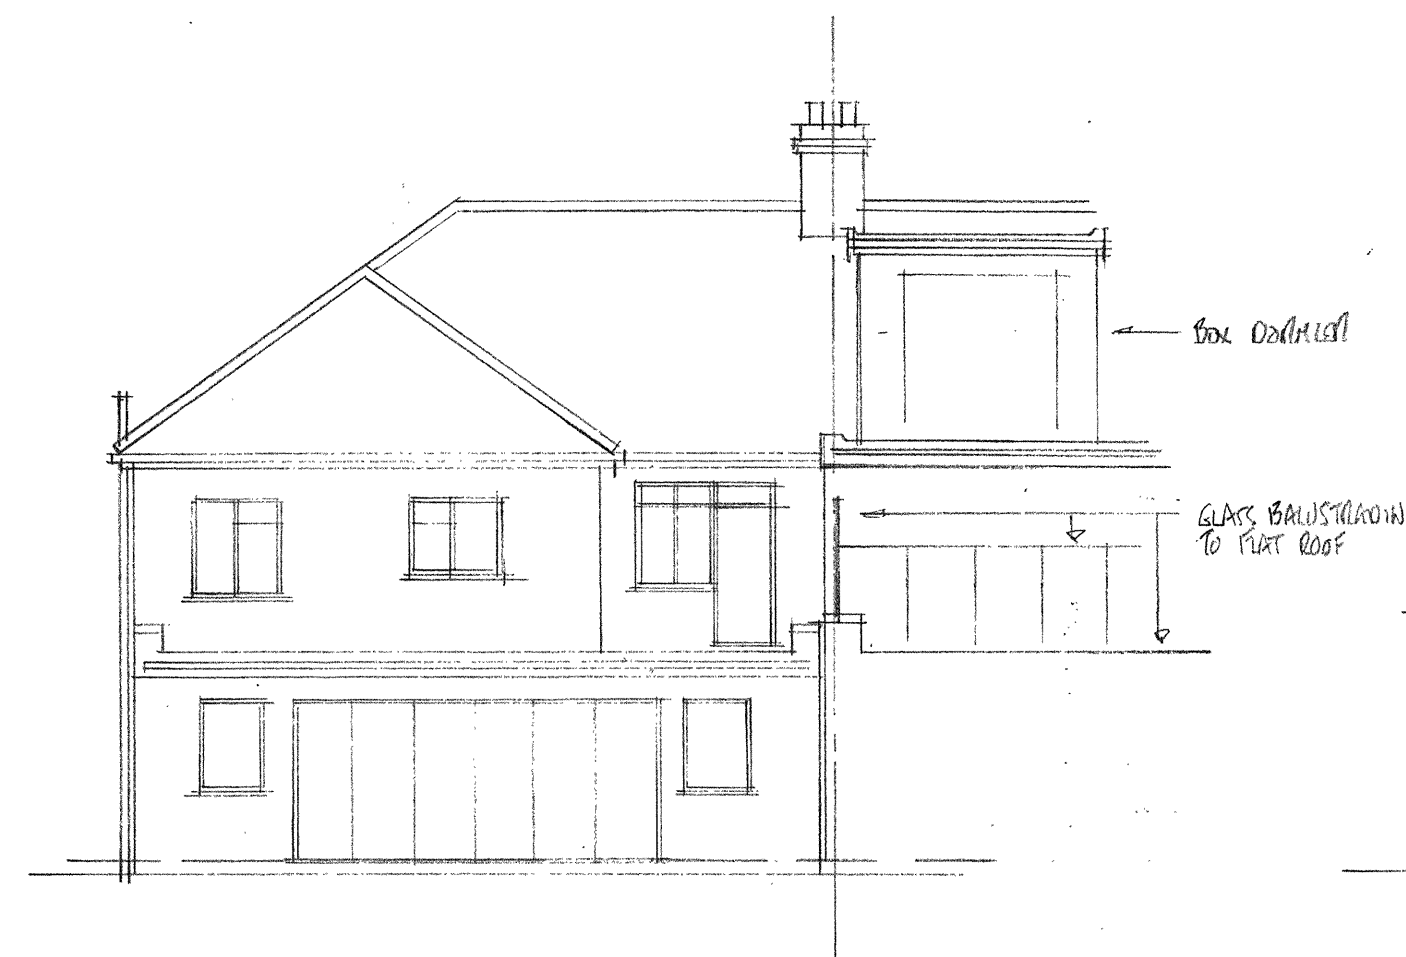


REAR ELEVATION (EAST)

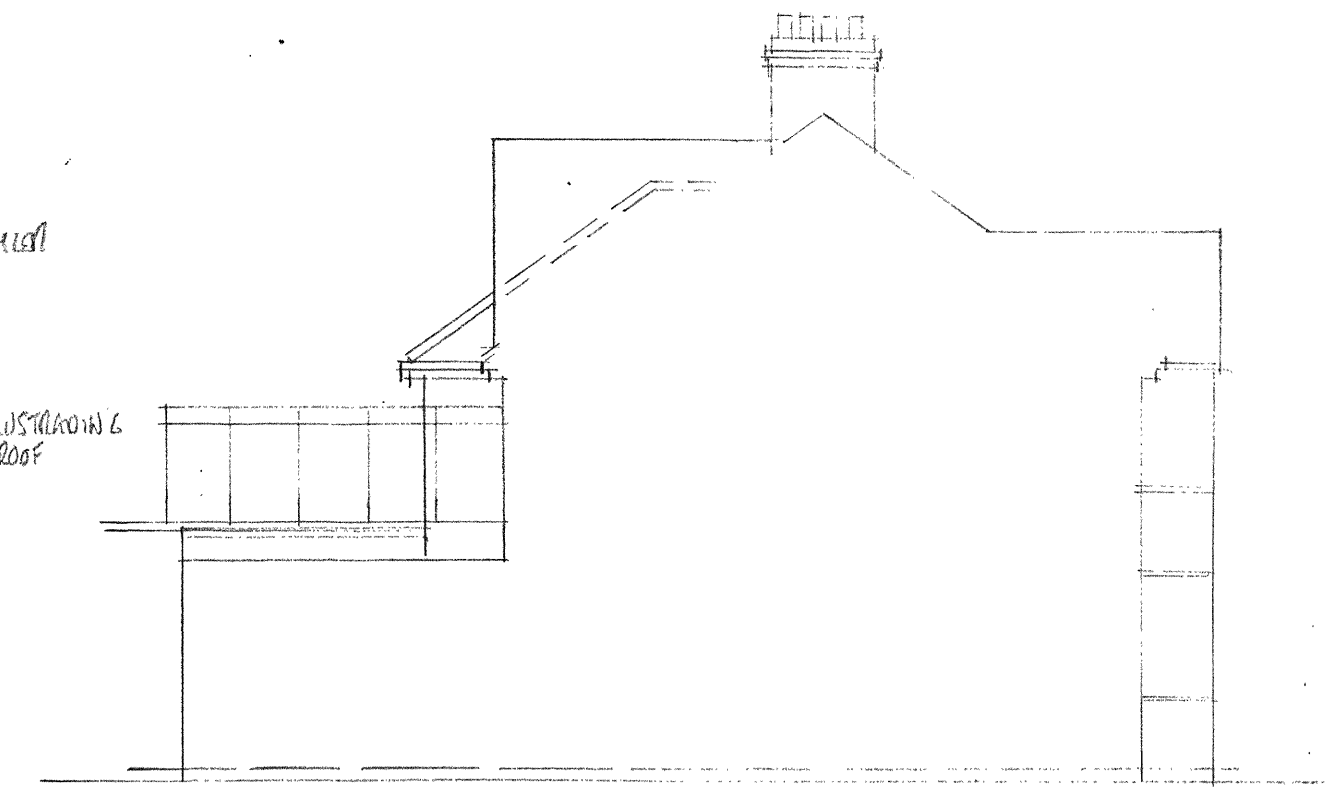


SIDE ELEVATION (NORTH)  
VIEWED FROM 46 THE DRIVE

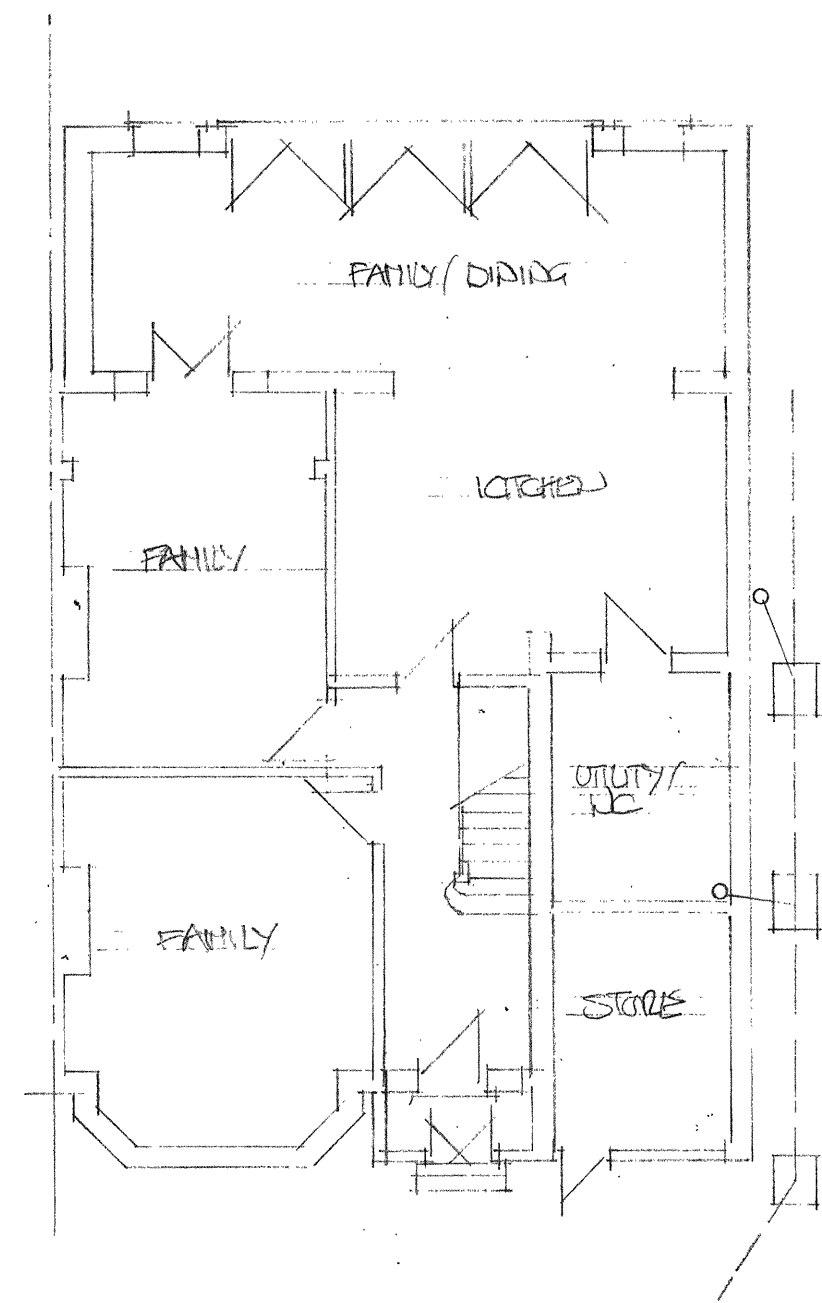

GROUND FLOOR PLAN

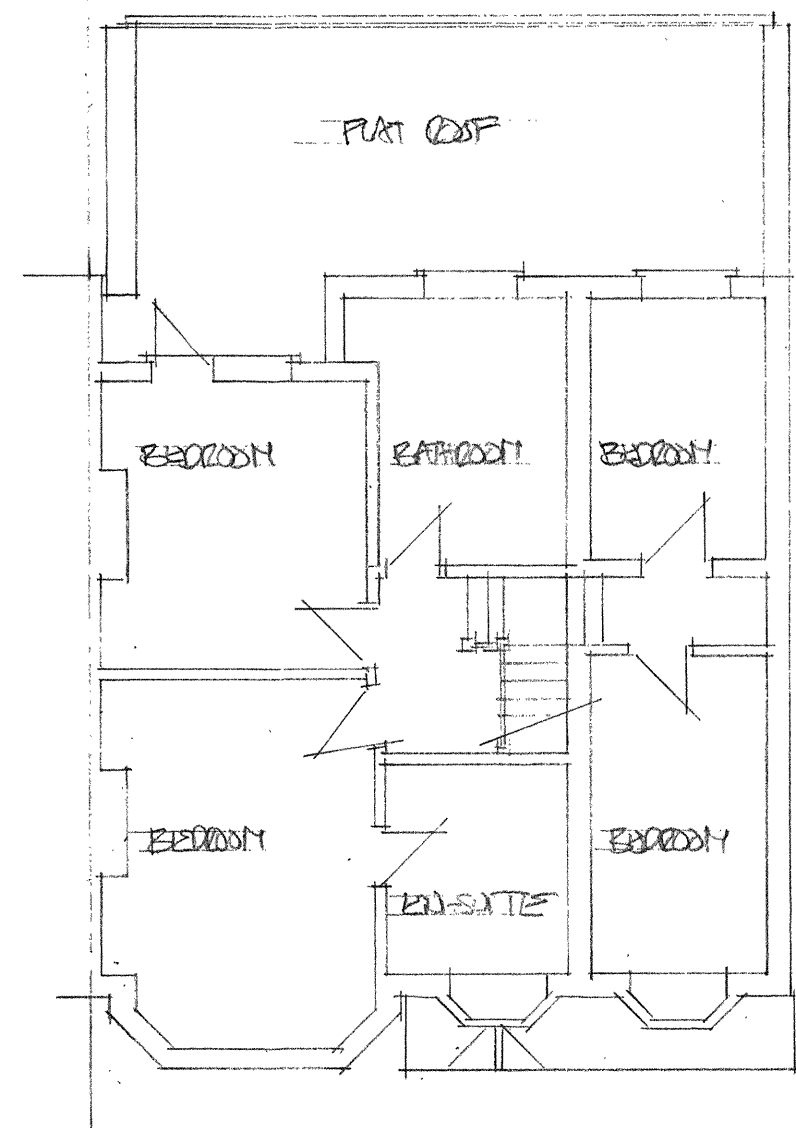

FIRST FLOOR PLAN

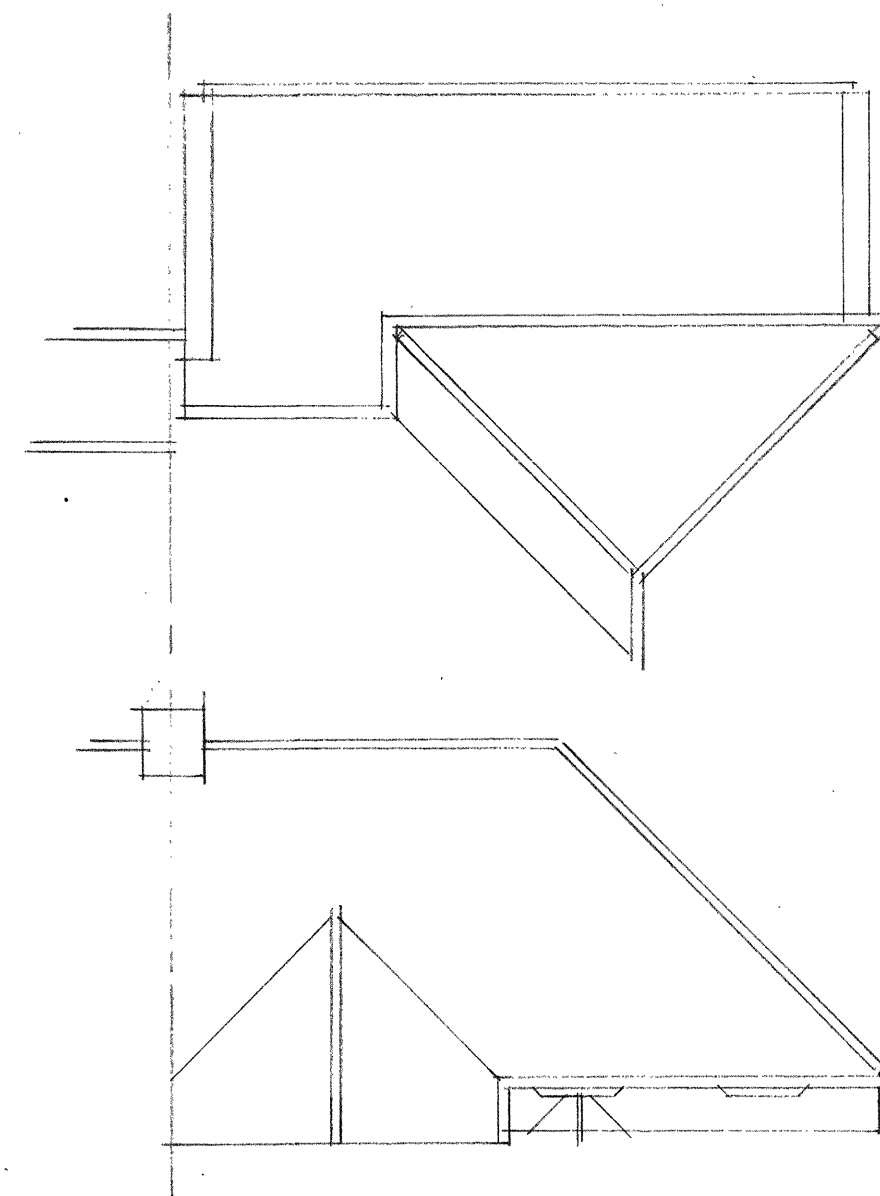

ROOF PLAN

EXISTING ELEVATIONS AND FLOOR PLANS

PROPOSED LOFT CONVERSION  
44 THE DRIVE  
BEXLEY  
KENT DA5 3DE

DDH DESIGN  
PETS ROAD KENT  
07710 348416  
DDH DESIGN@HOTMAIL.CO.UK

JUNE 2021  
SCALE 1:100 @ A1



ddh/21/538/SP/SD1