
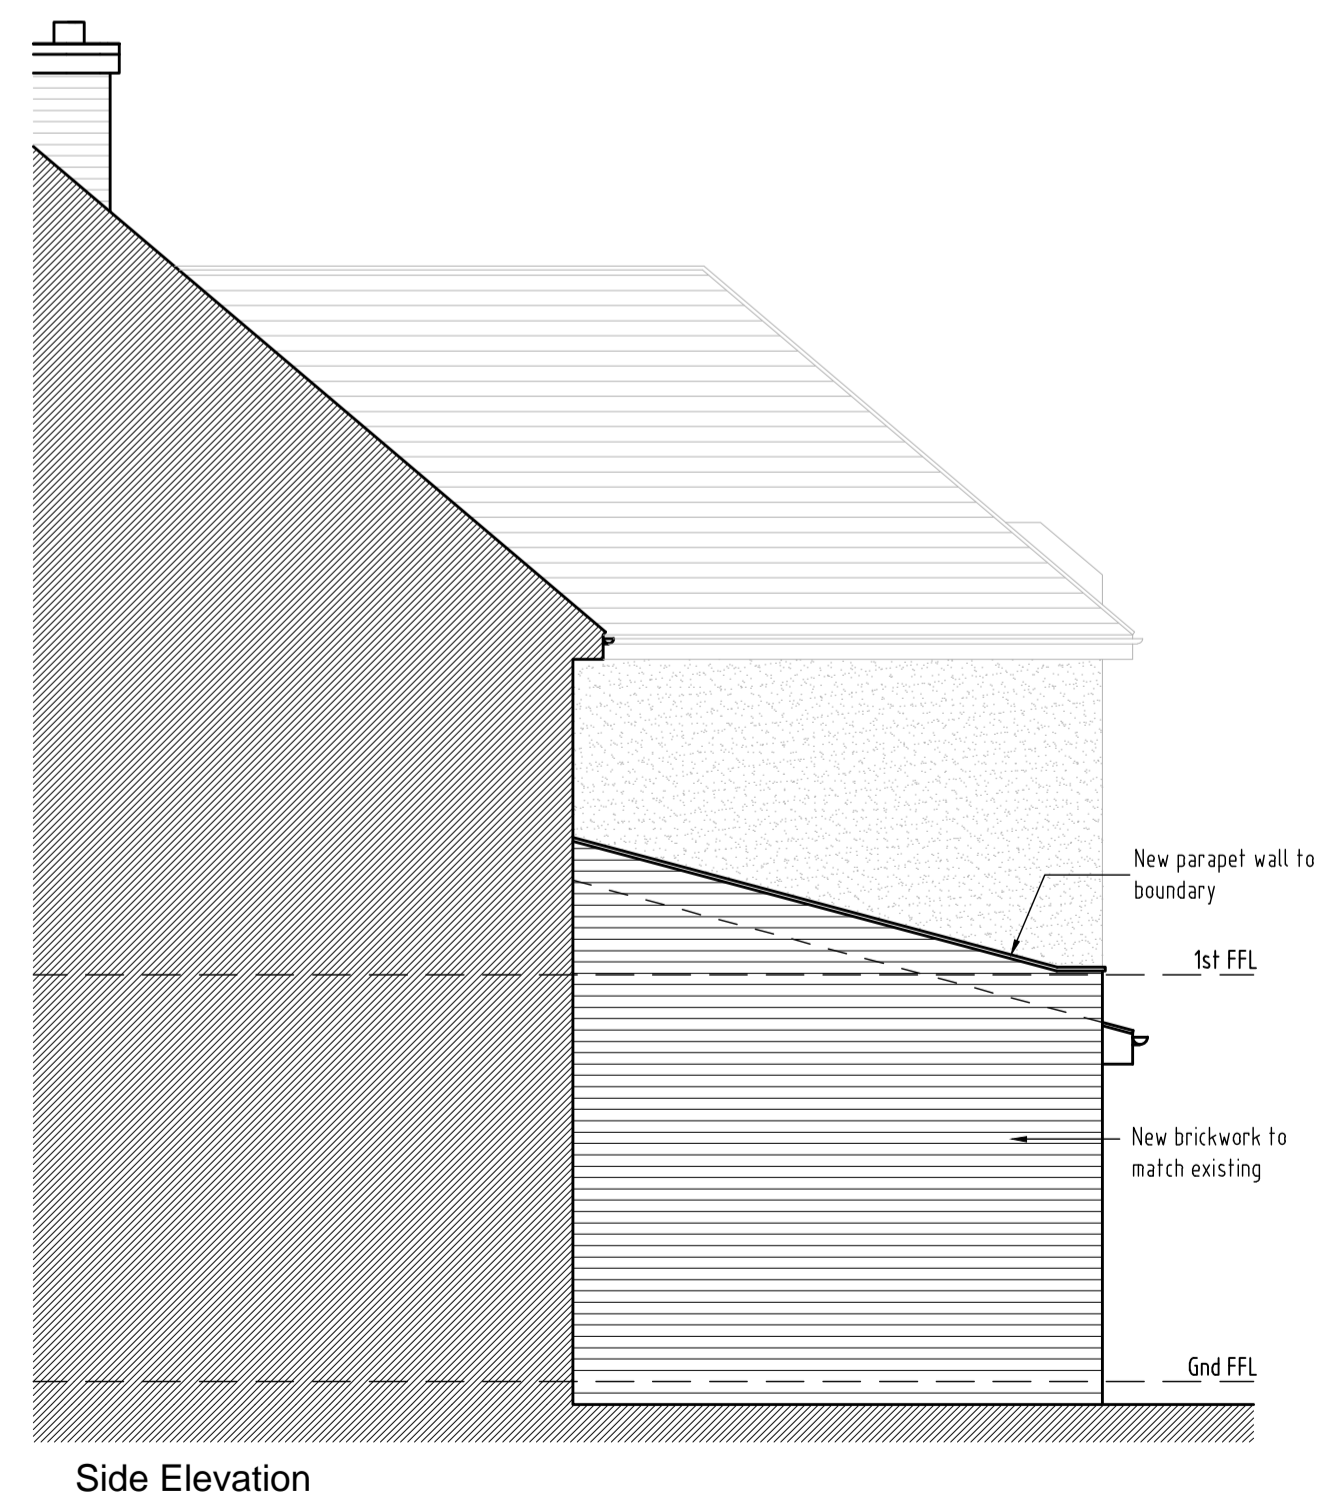
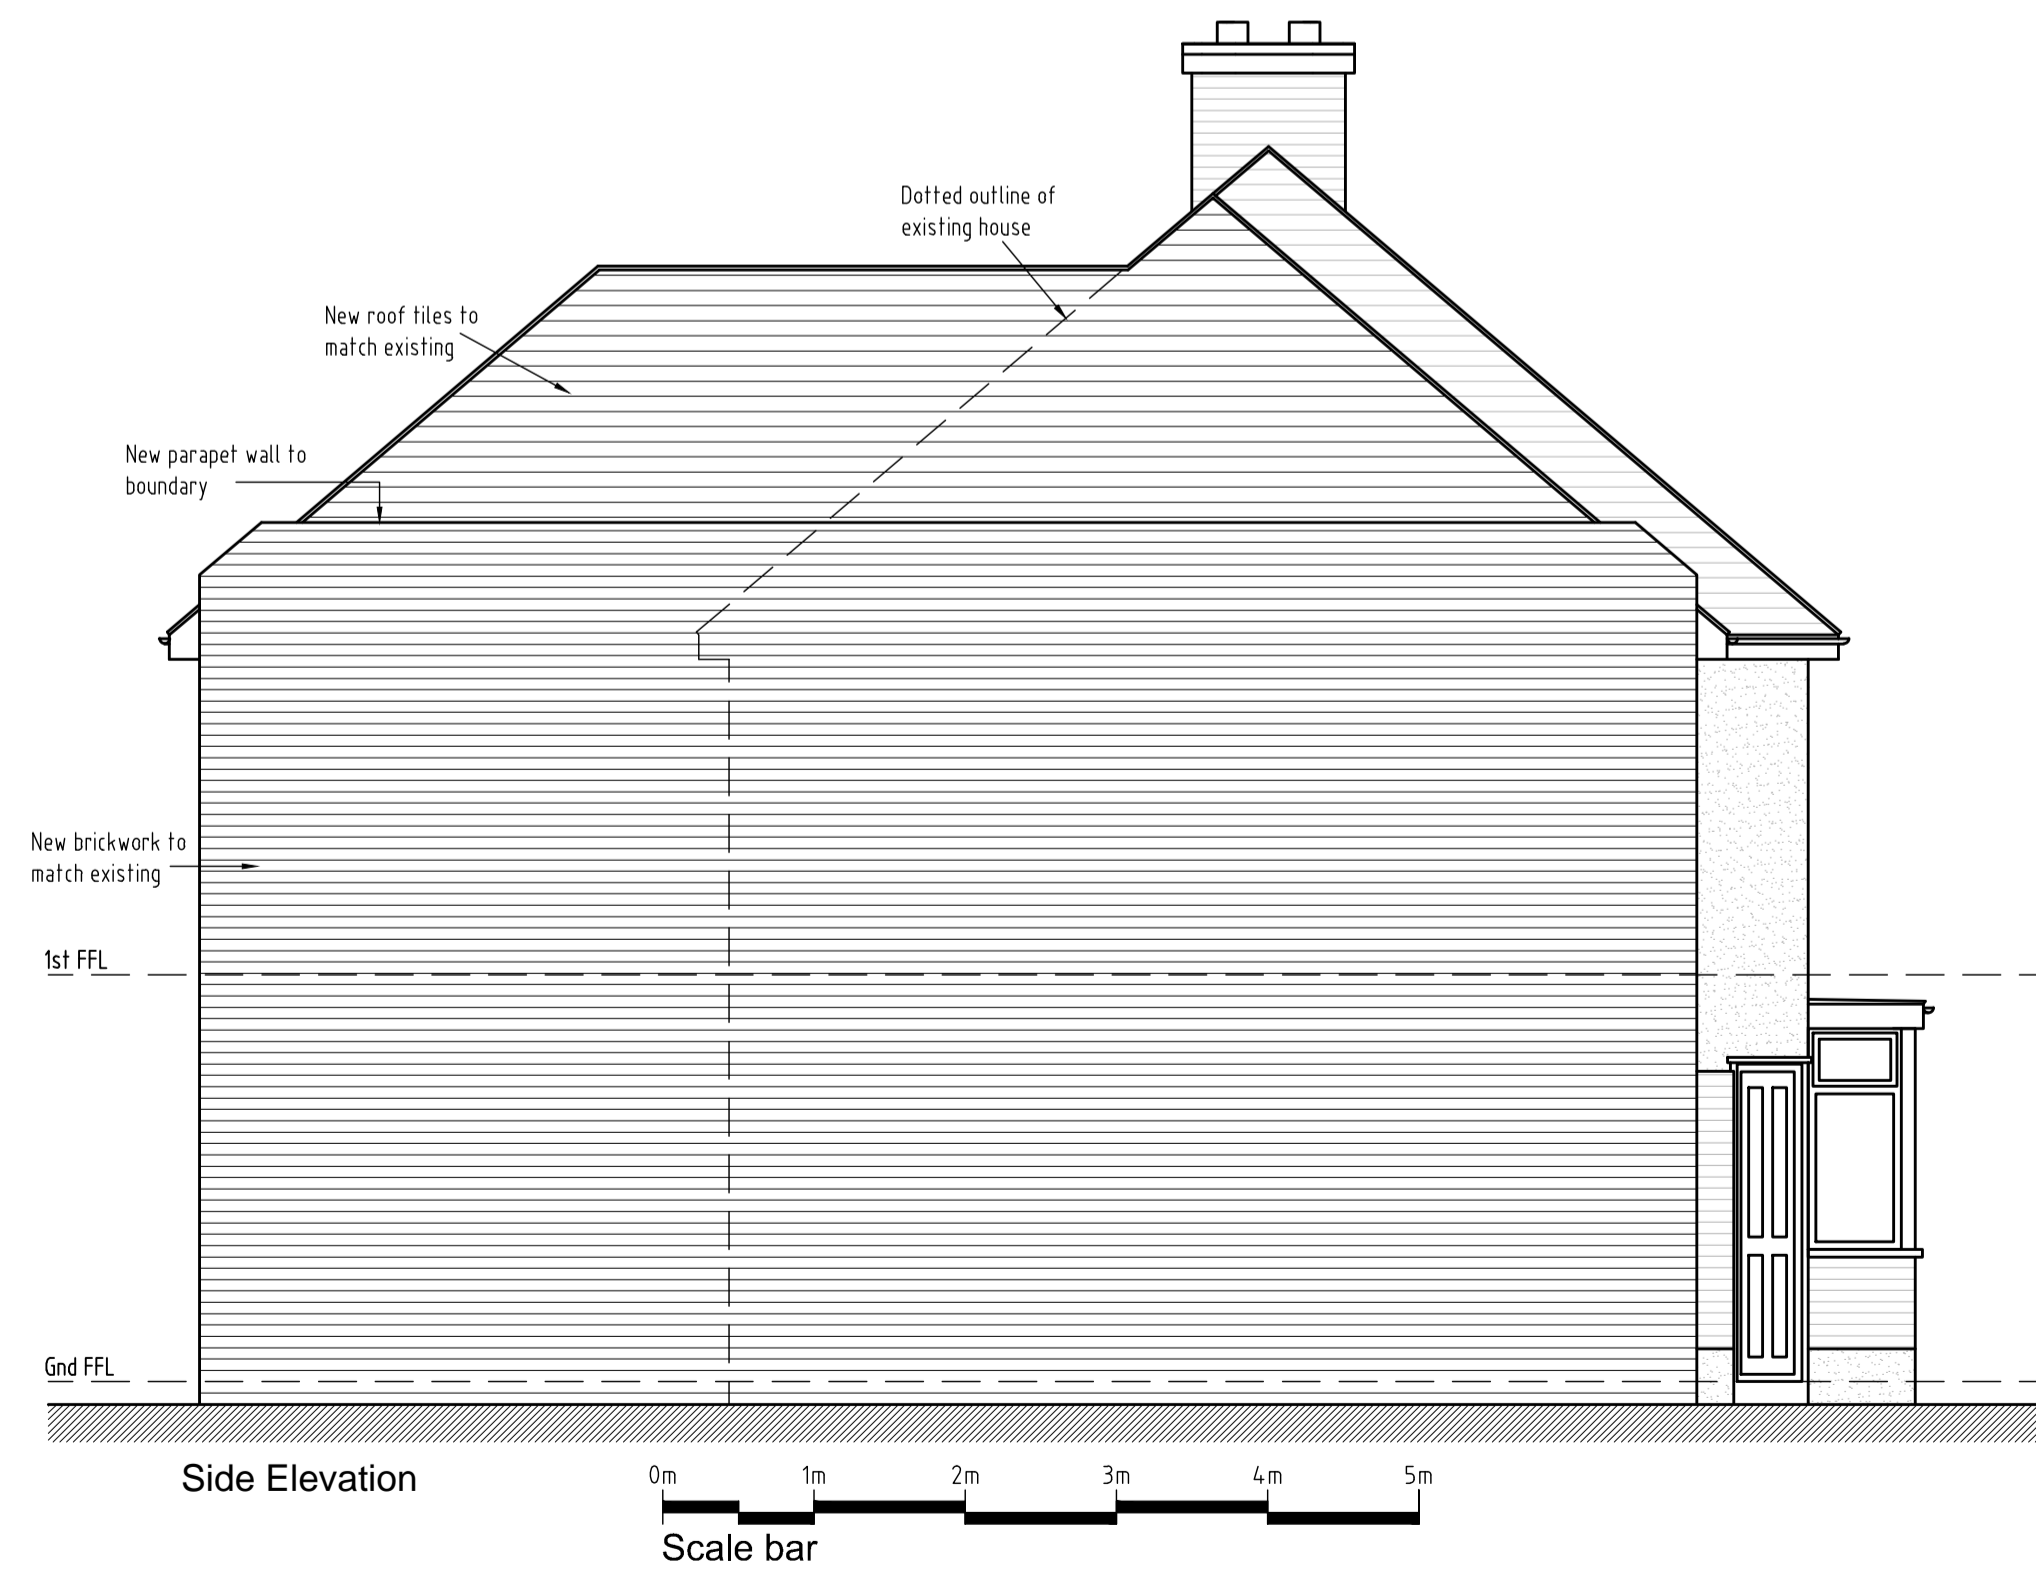
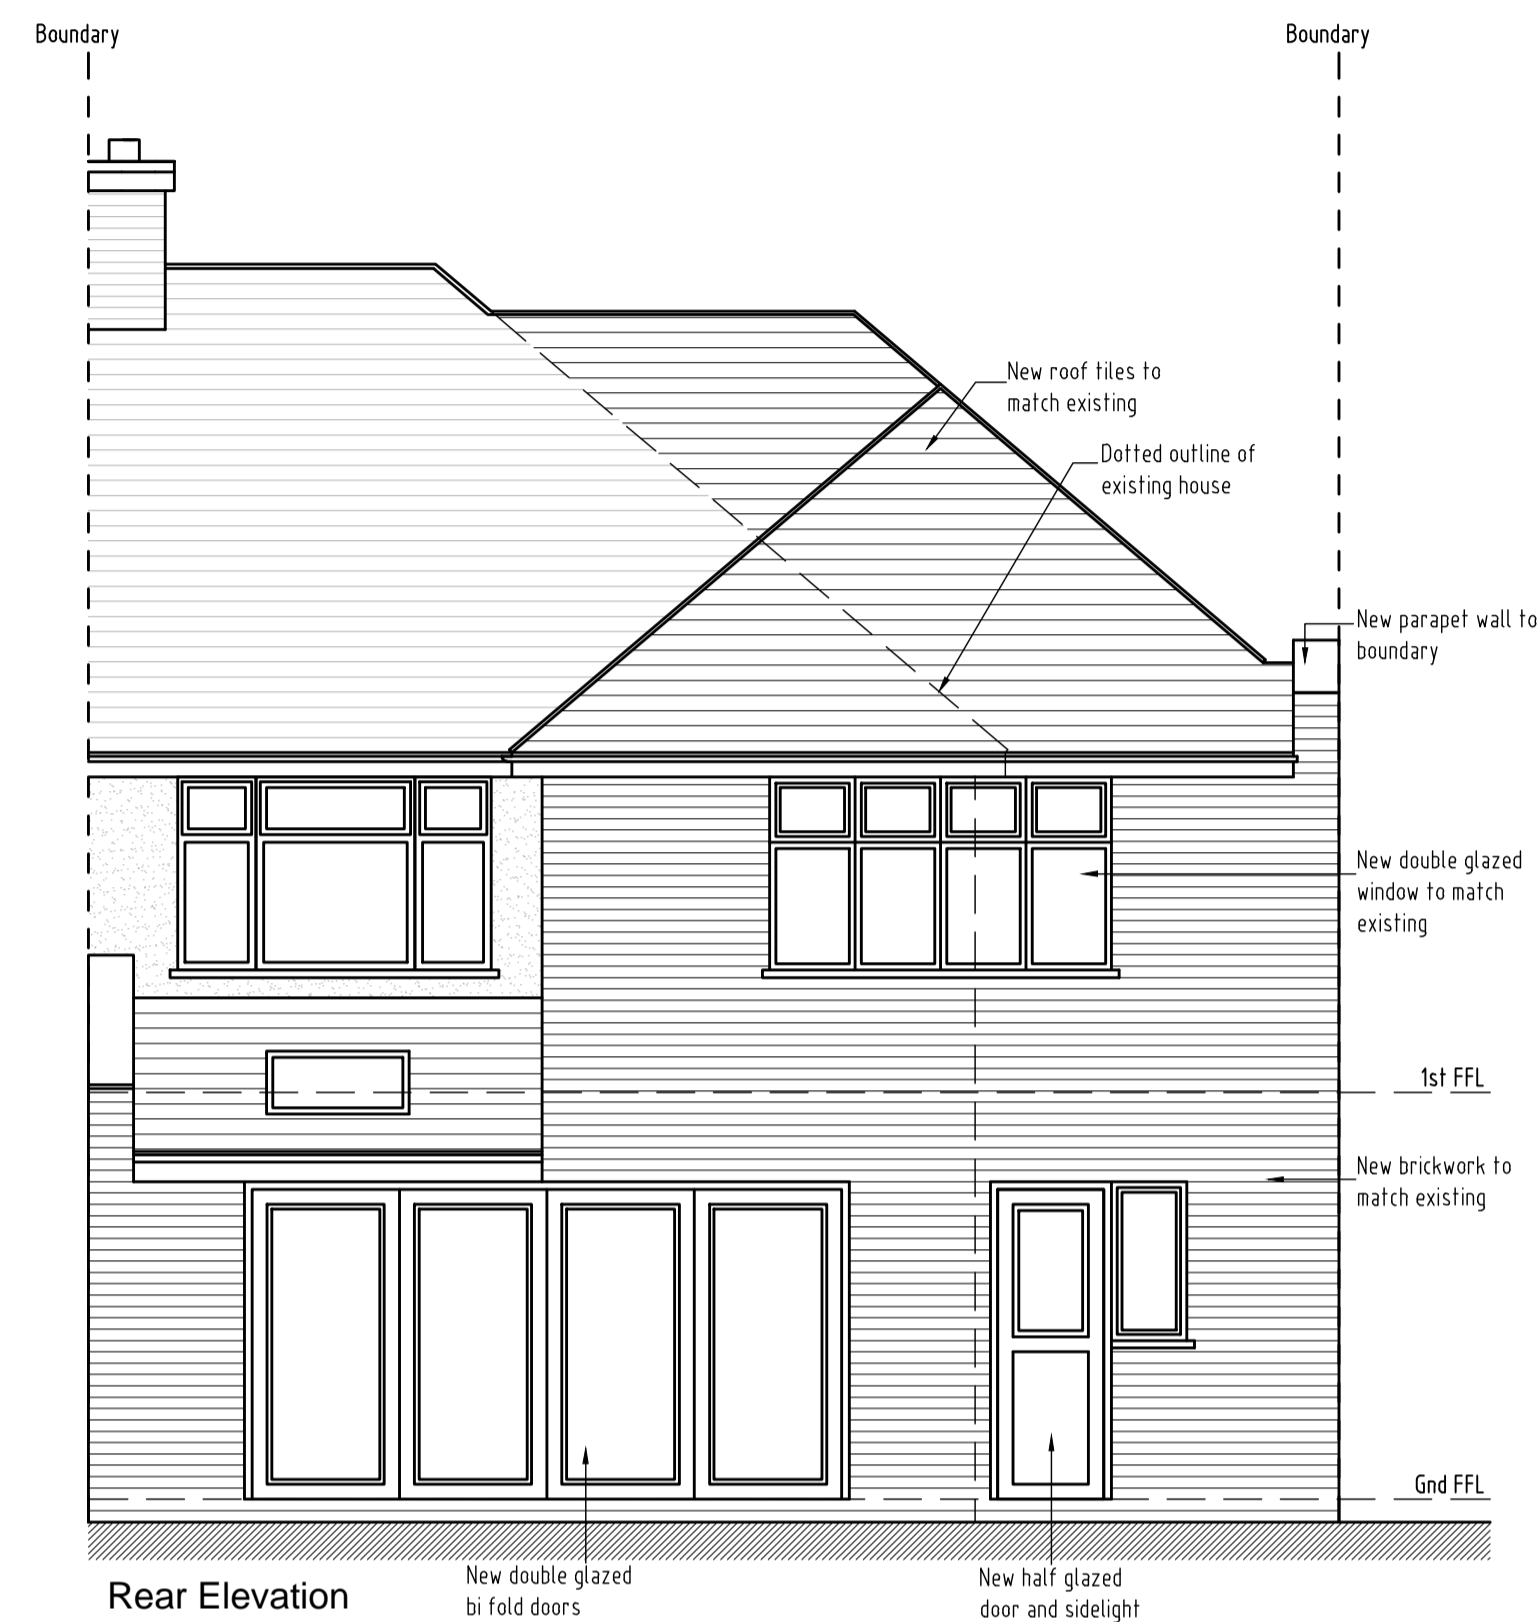


Note:-

- All dimensions where indicated are approximate and are for guidance purposes only. Actual dimensions should be checked on site.
- For proposed floor plans see drawing 2021/134 - 003.
- Contractor to assume design responsibility under CDM2015.
- Note, all structural information noted should be checked against detailed structural engineers information / calculation sheets.

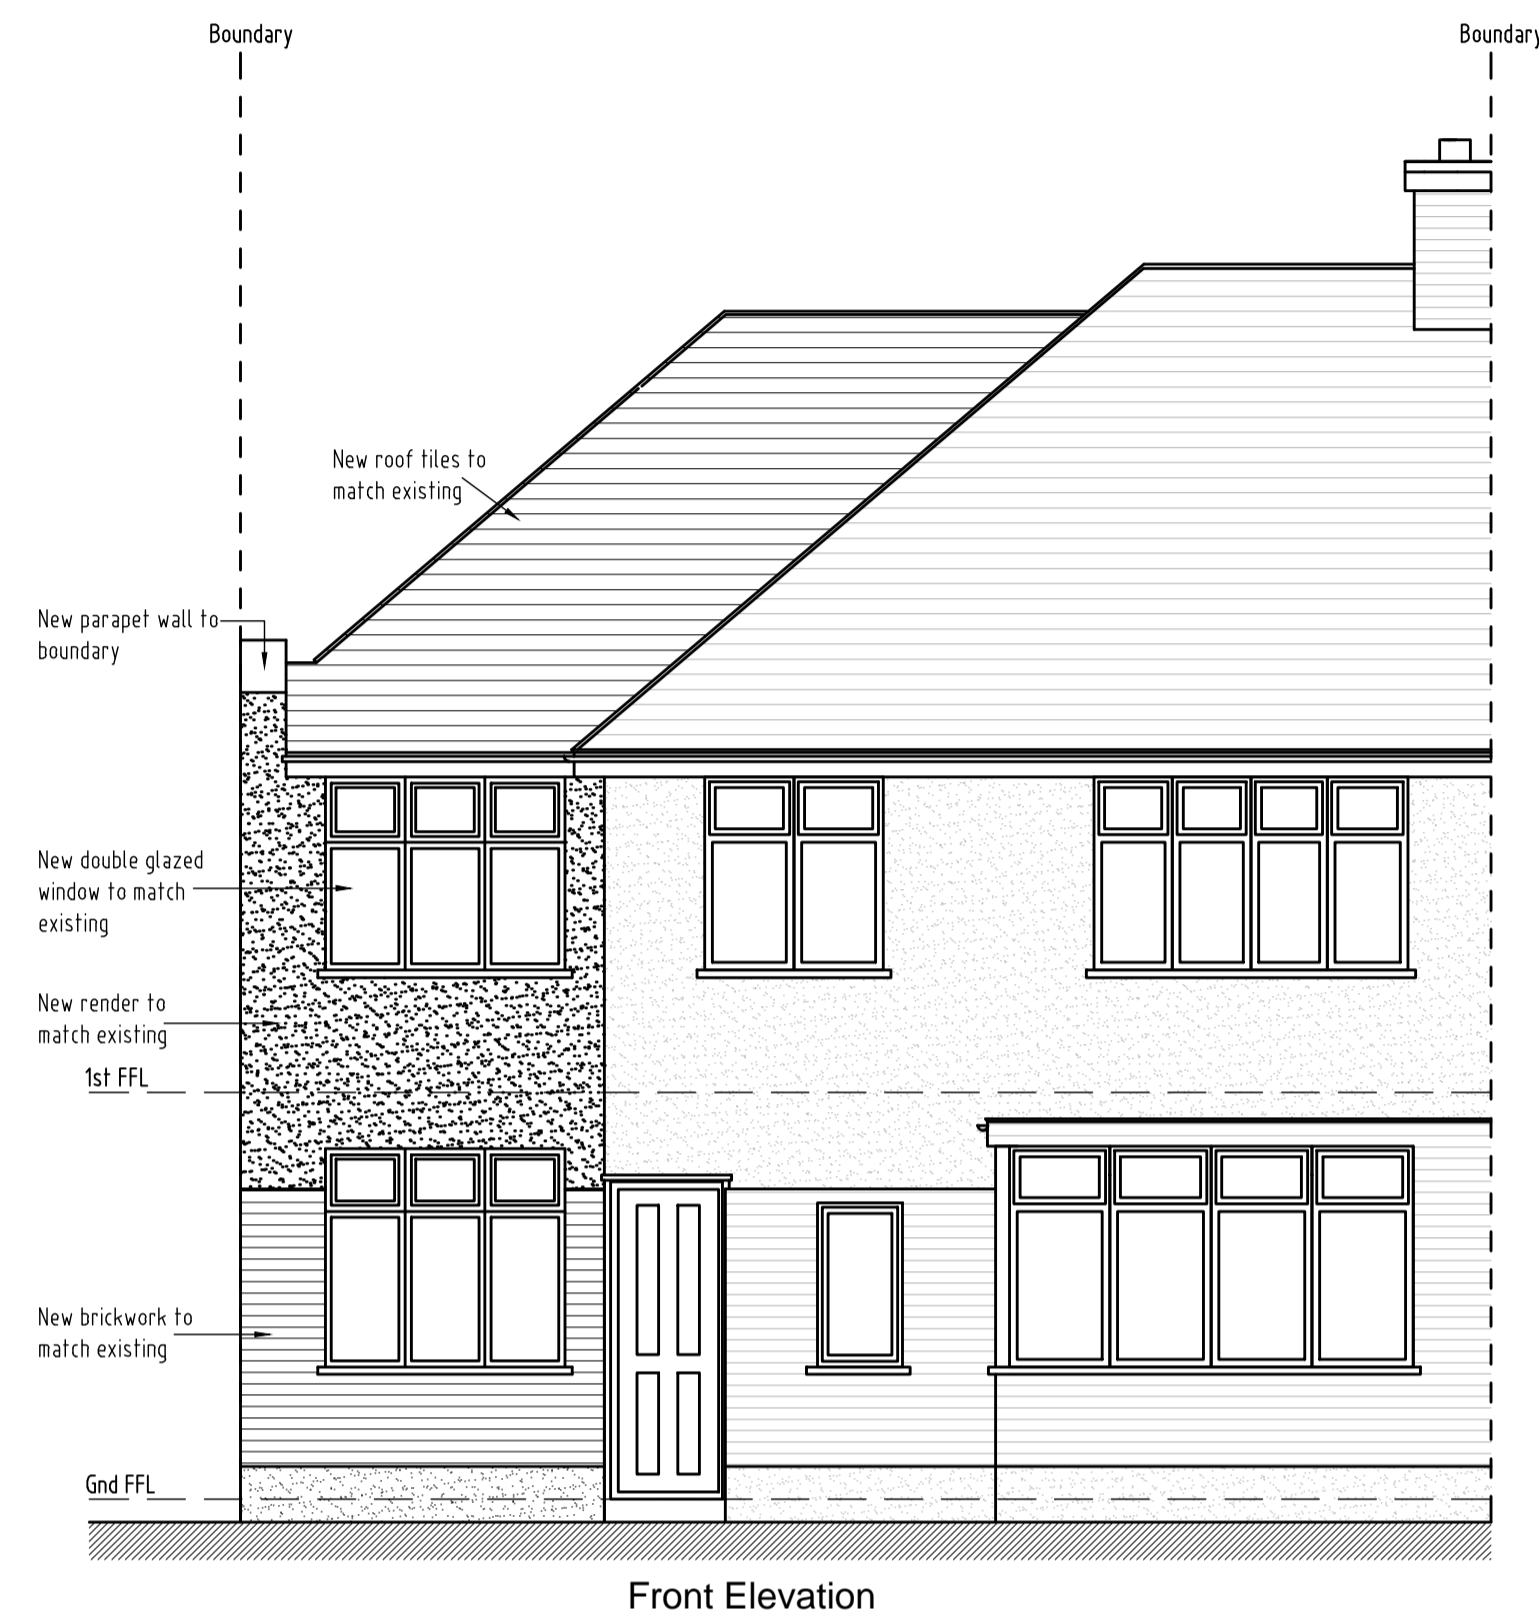

REV	DESCRIPTION	DATE	INT	CHKD
STATUS	FOR INFORMATION			

Client
Mr & Mrs Holley

Project
111 Raeburn Road, Sidcup
Kent. DA15 8RE

Title
Proposed Elevations

Scale 1:50@A1	Date 27.05.21	Drawn N/A	Checked N/A
Project No: 2021-134	Drawing No. 004	Revision ~	