





Front Elevation




Rear Elevation

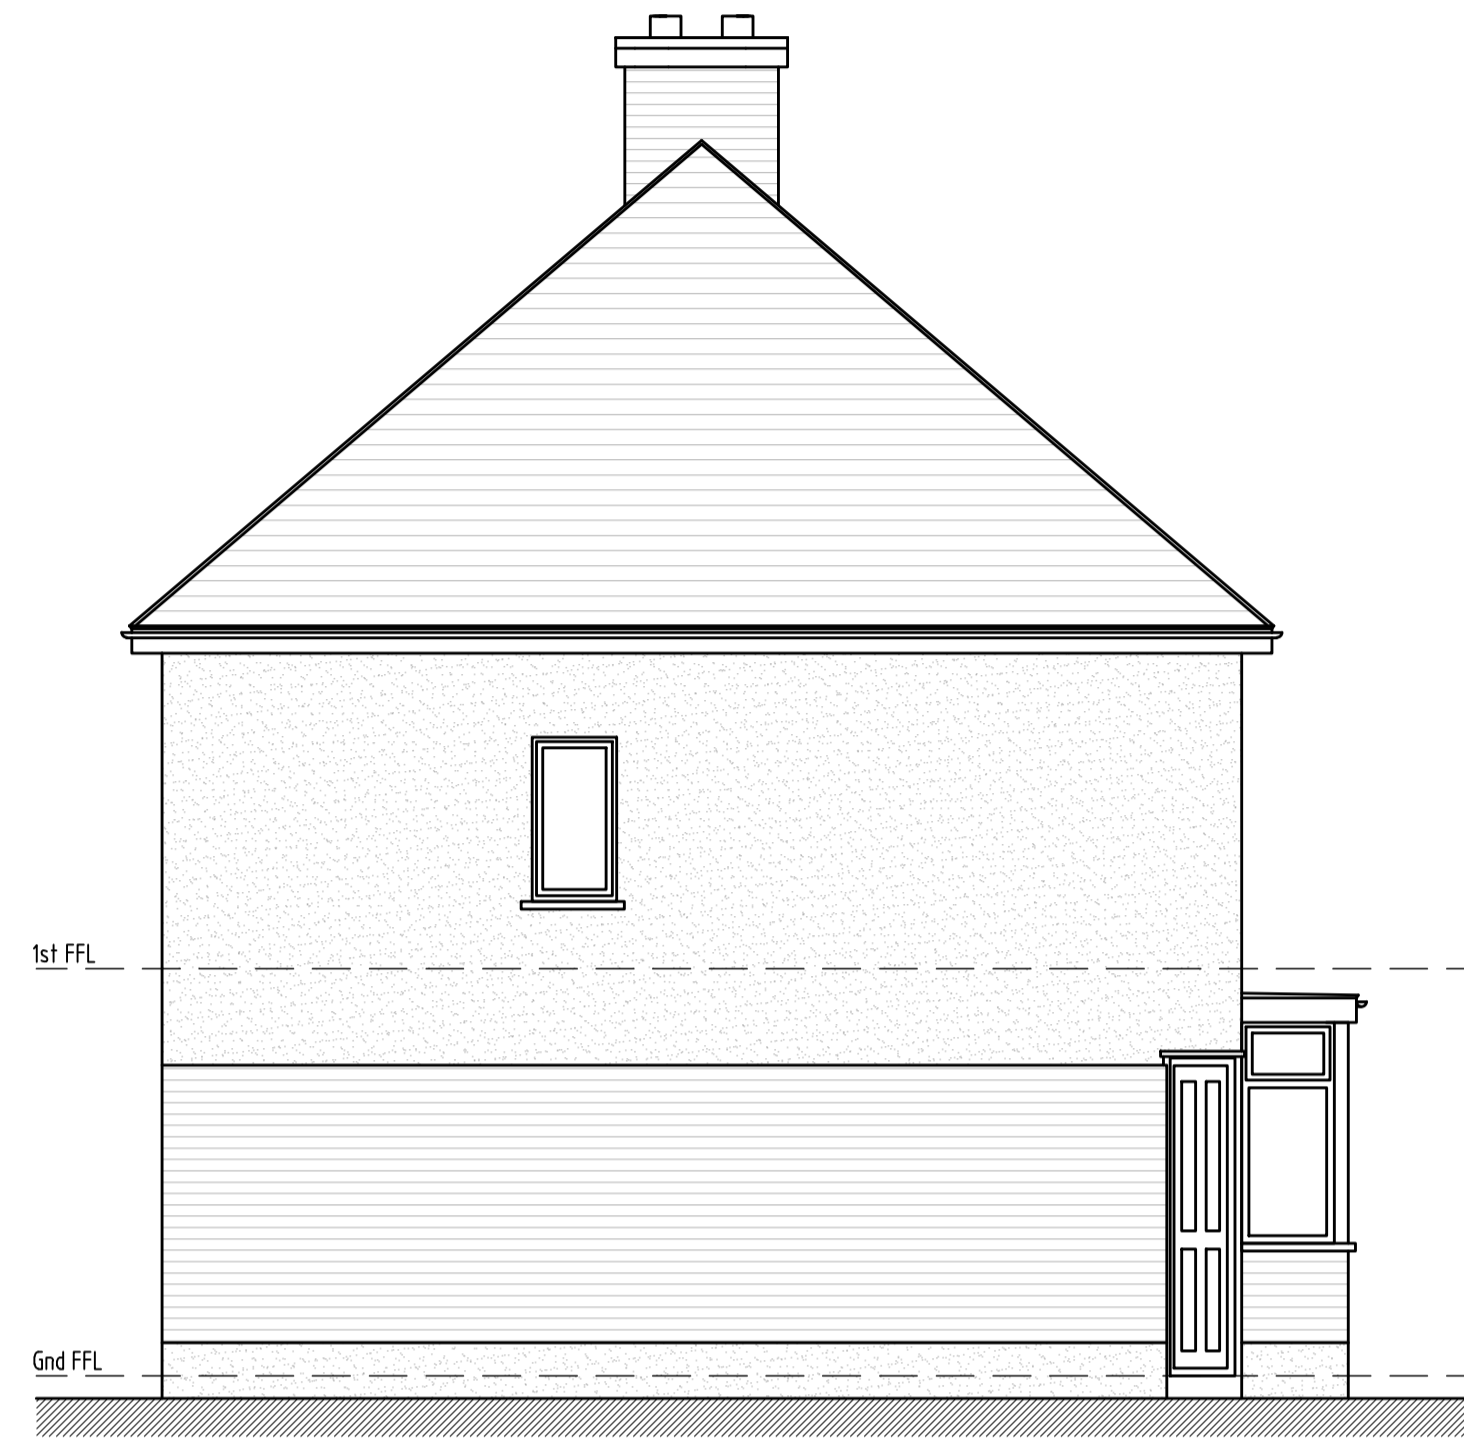


Side Elevation

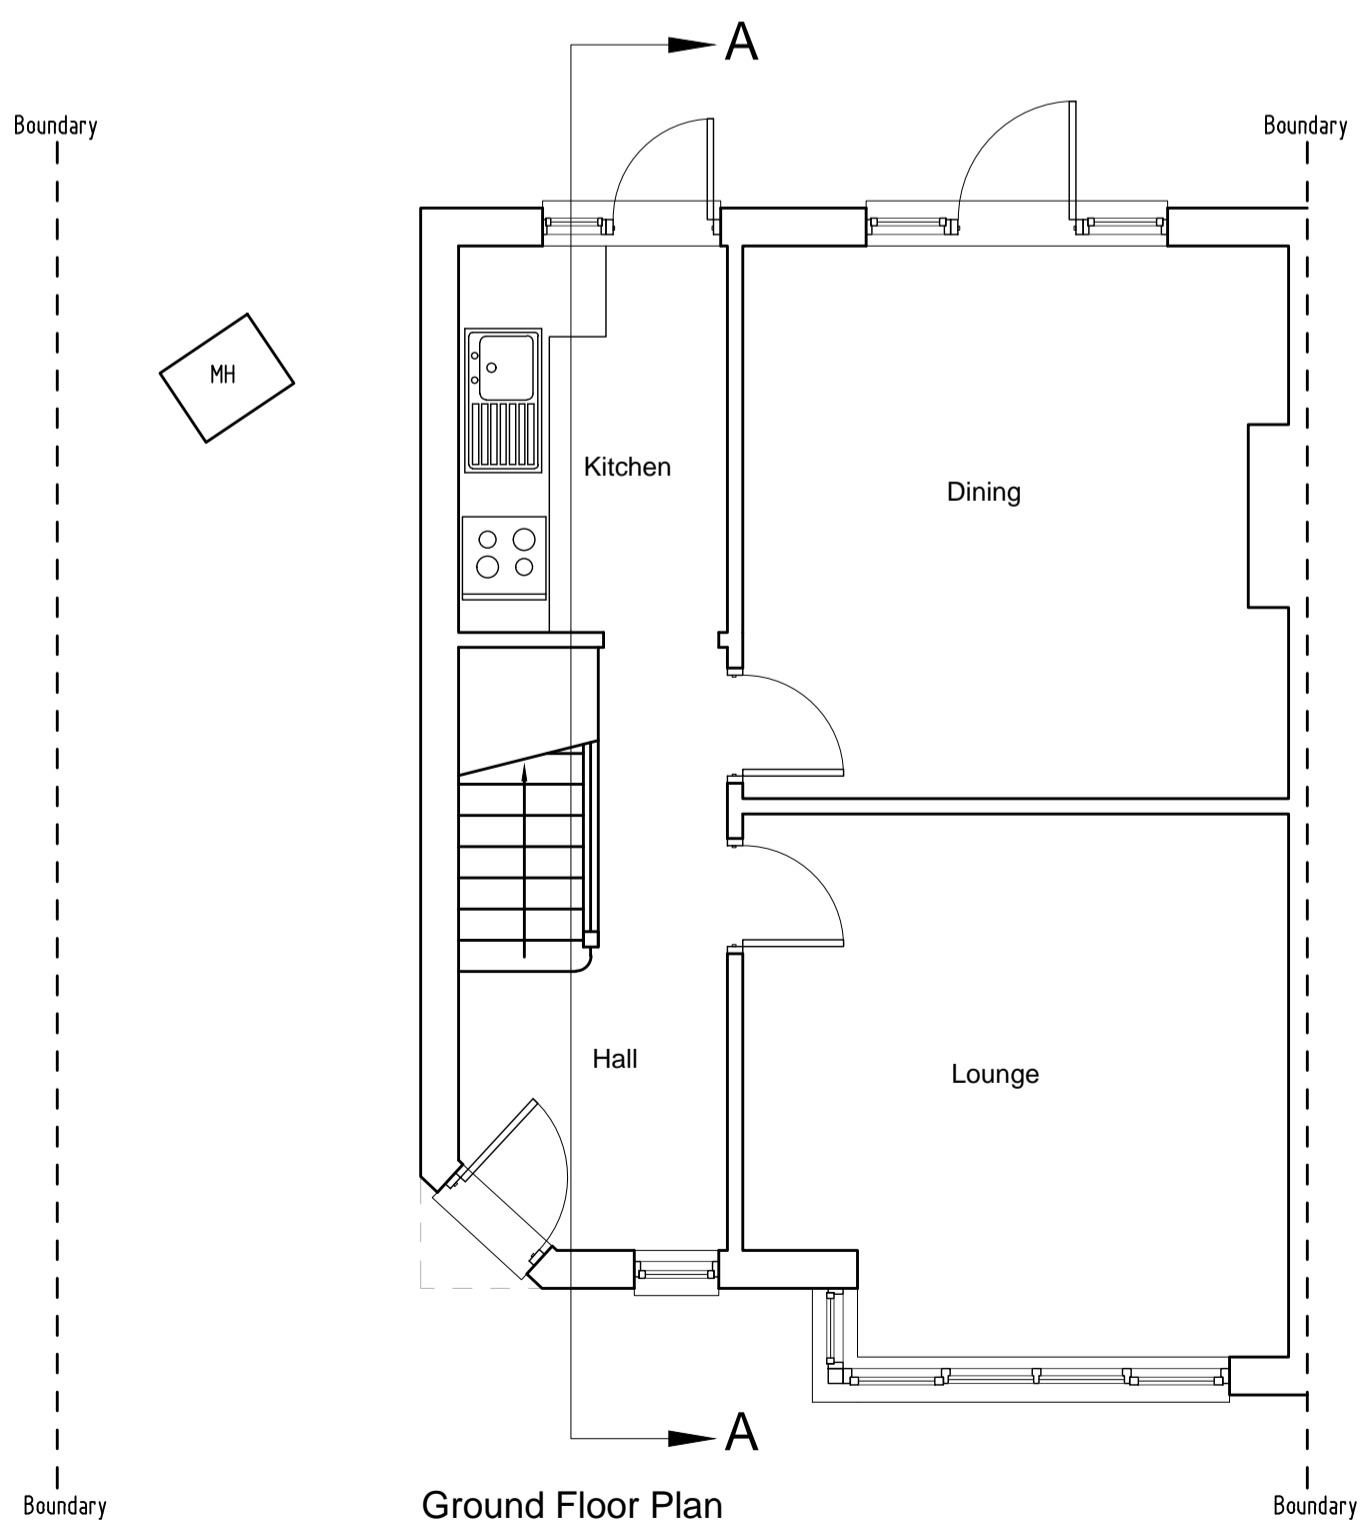


Ground Floor Plan

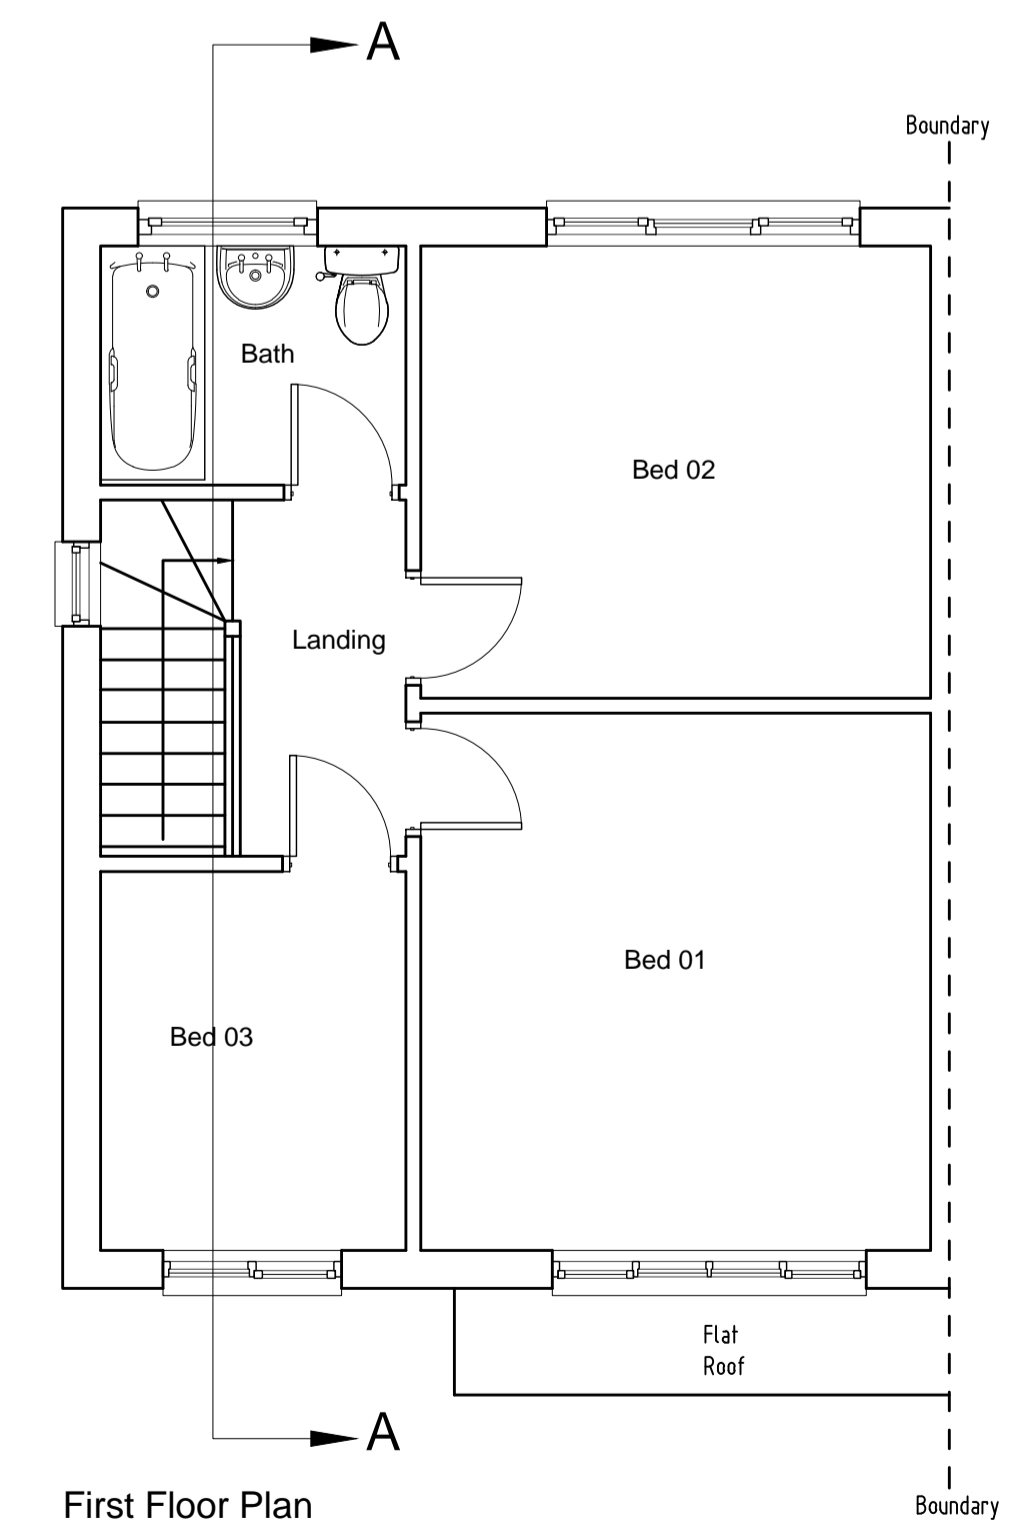

First Floor Plan

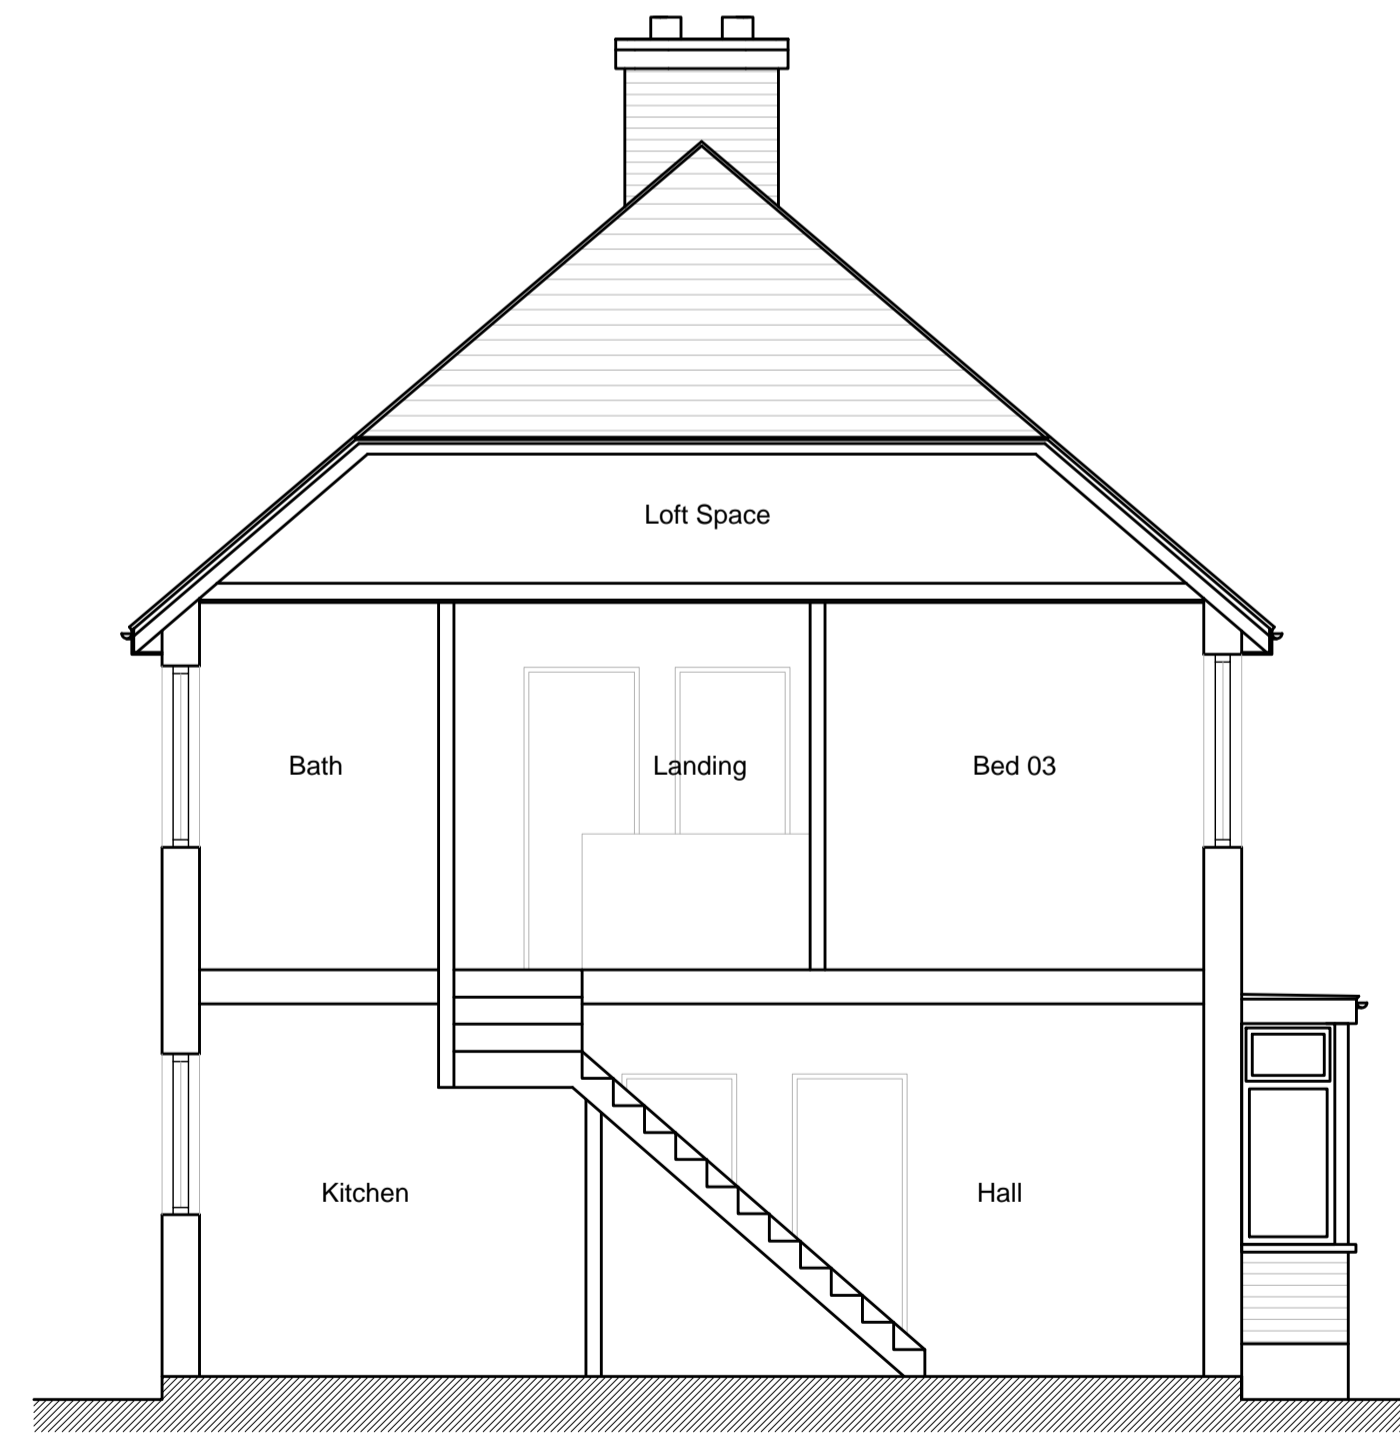

Section A-A

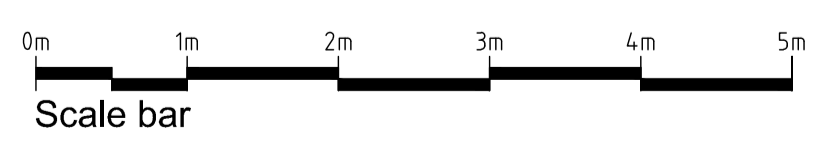

REV	DESCRIPTION	DATE	INT	CHKD
STATUS	FOR INFORMATION			

Client  
Mr & Mrs Holley

Project  
111 Raeburn Road, Sidcup  
Kent. DA15 8RE

Title  
Existing Floor Plans, Elevations & Section

Scale	Date	Drawn	Checked
1:50@A1	May '21	N/A	N/A
Project No:	Drawing No.	Revision	
2021-134	002	~	