



Front Elevation




Rear Elevation

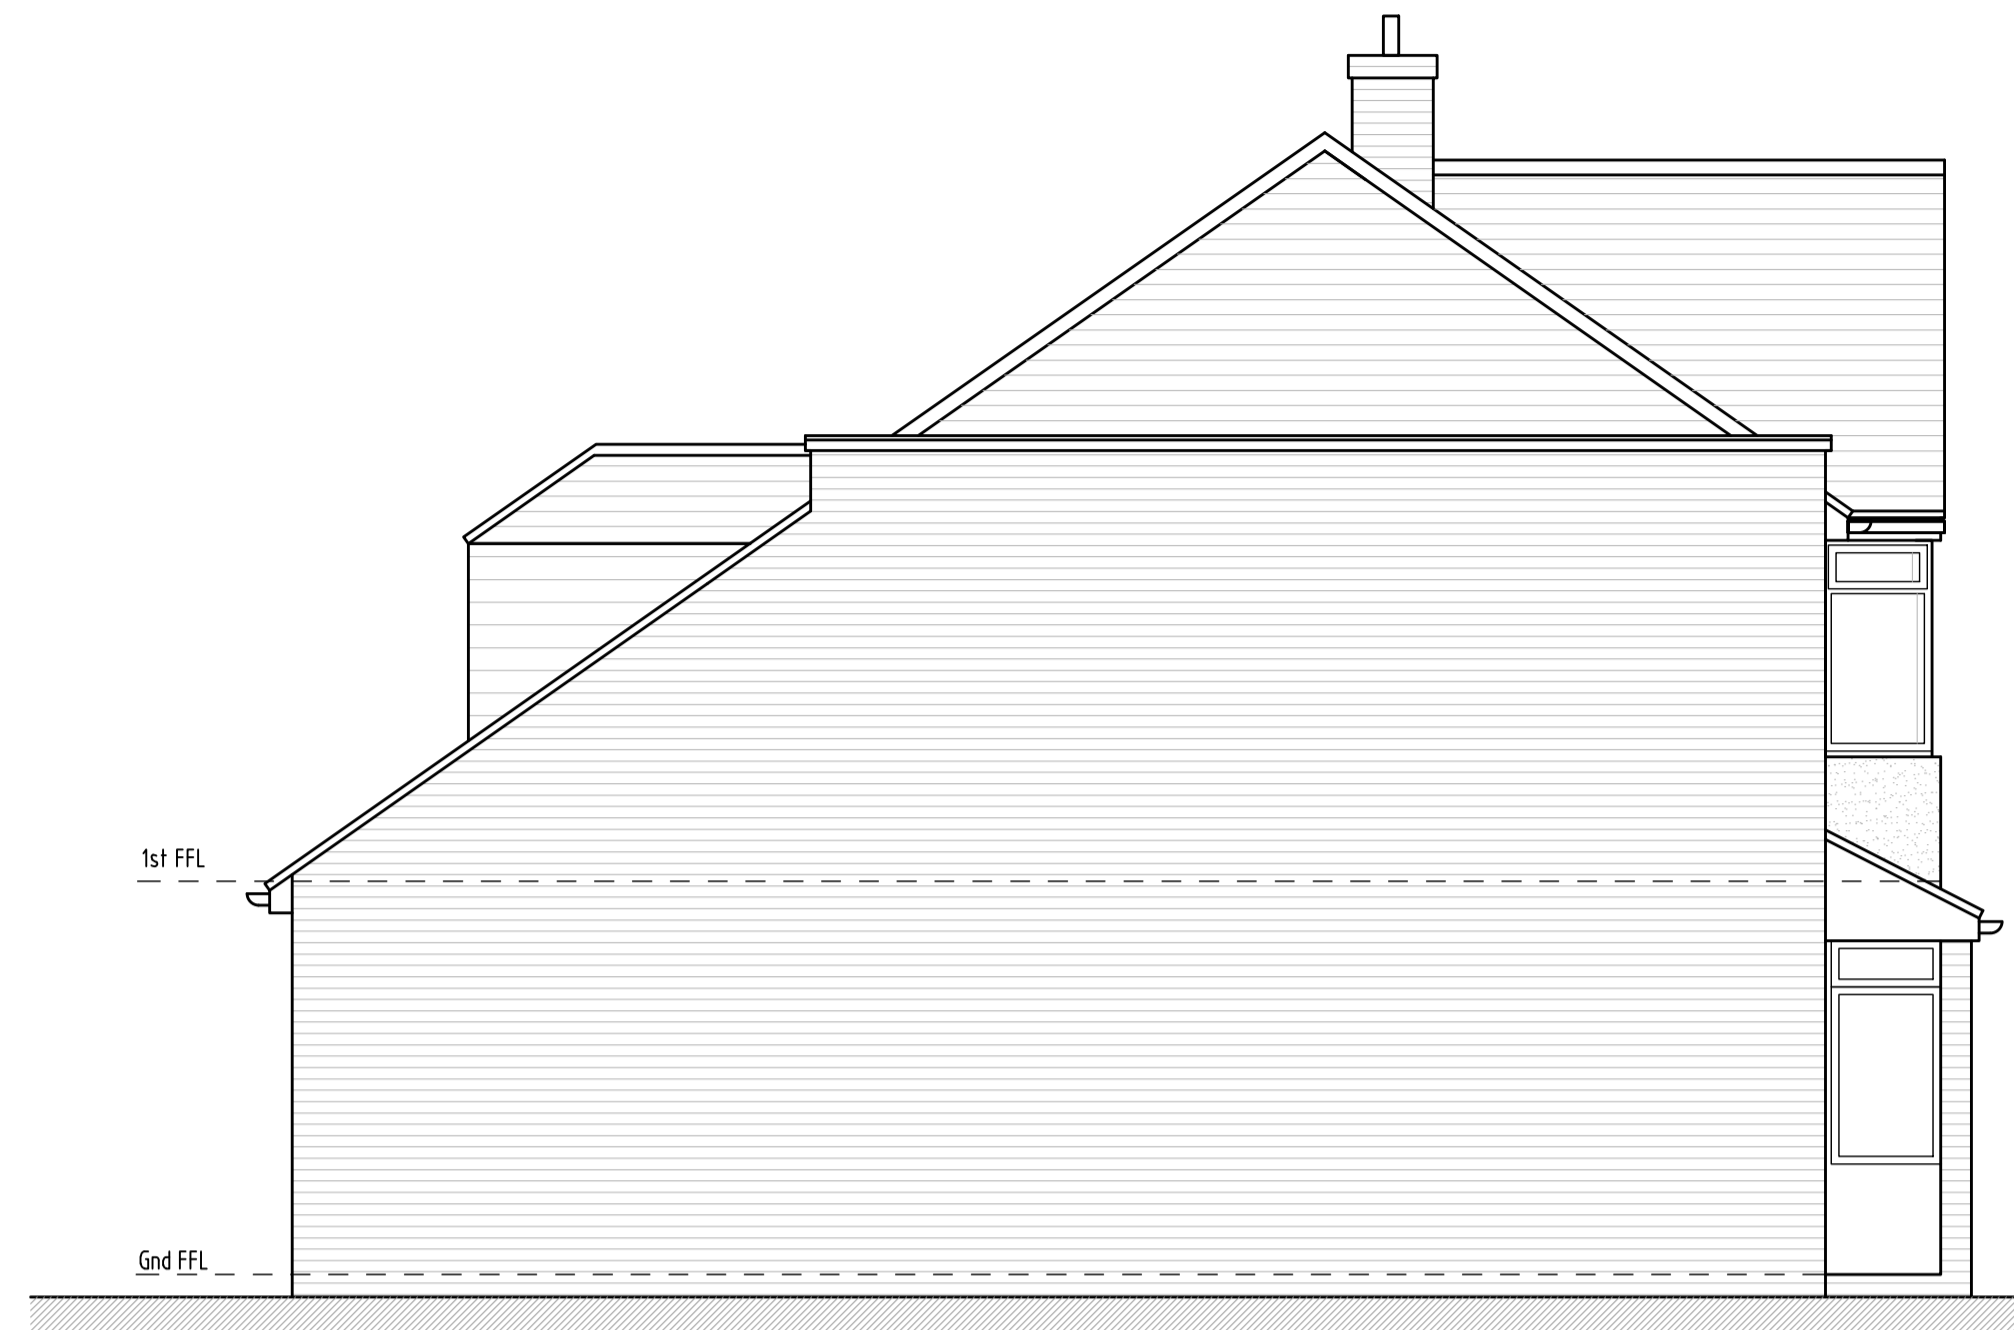


Side Elevation

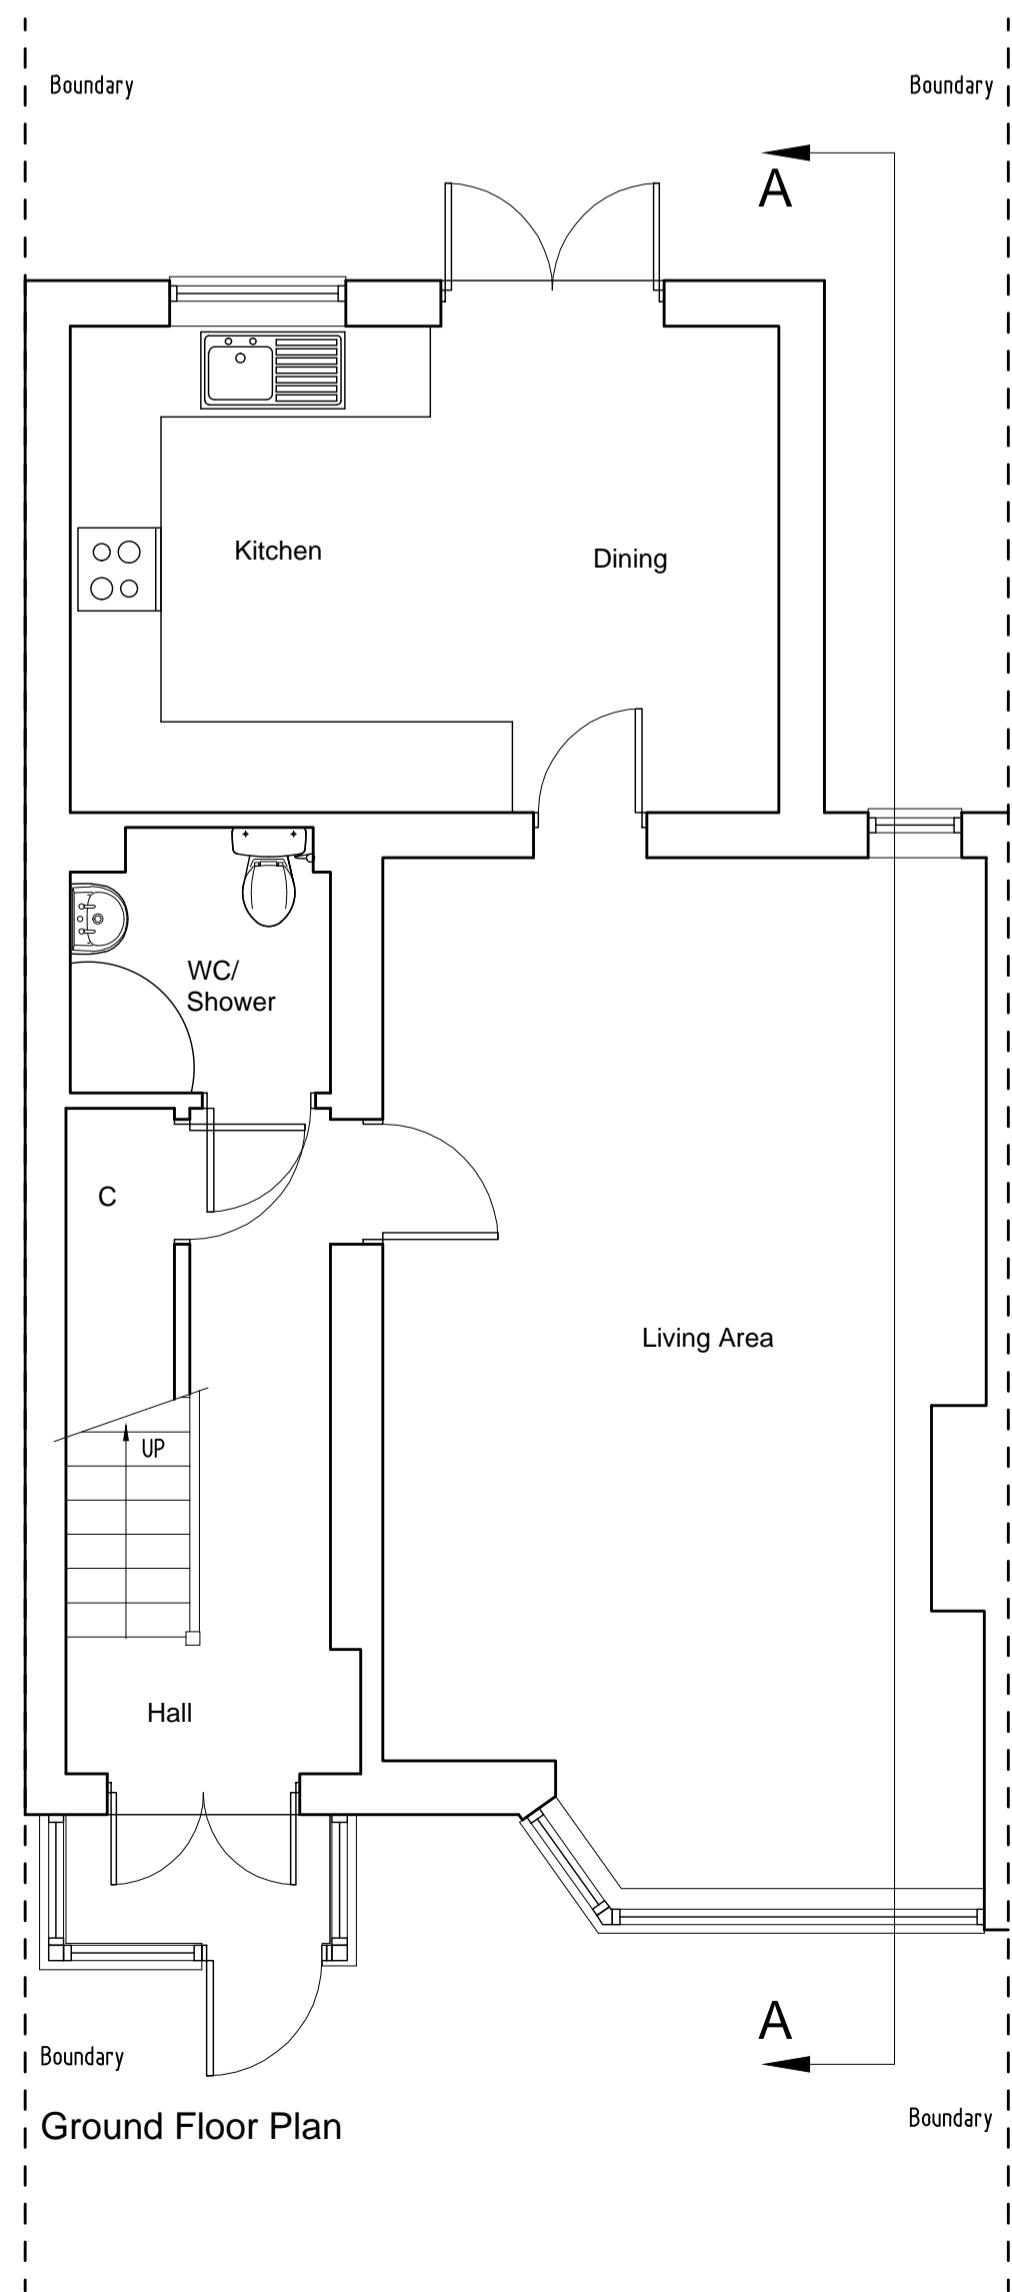


Ground Floor Plan

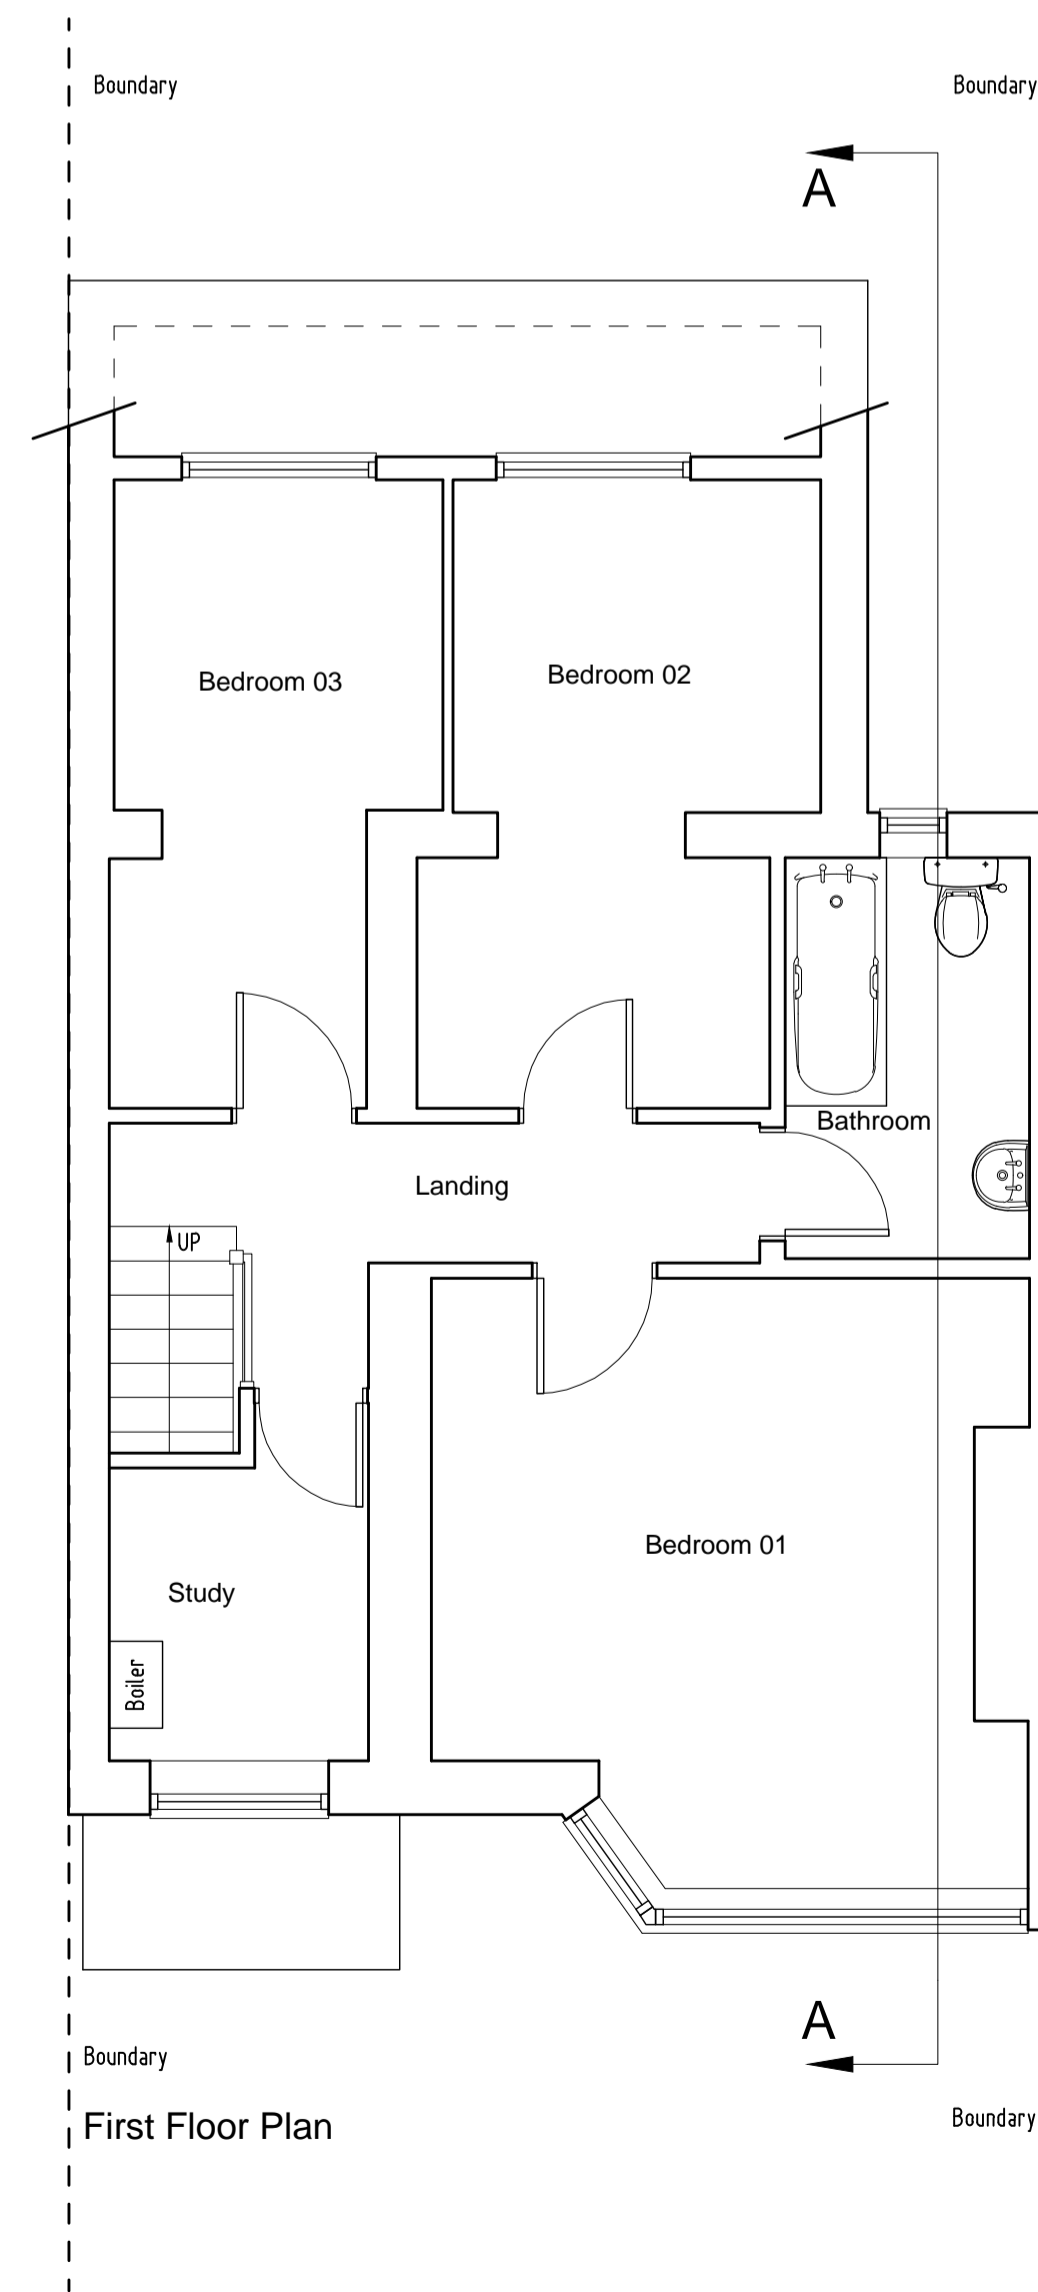

First Floor Plan

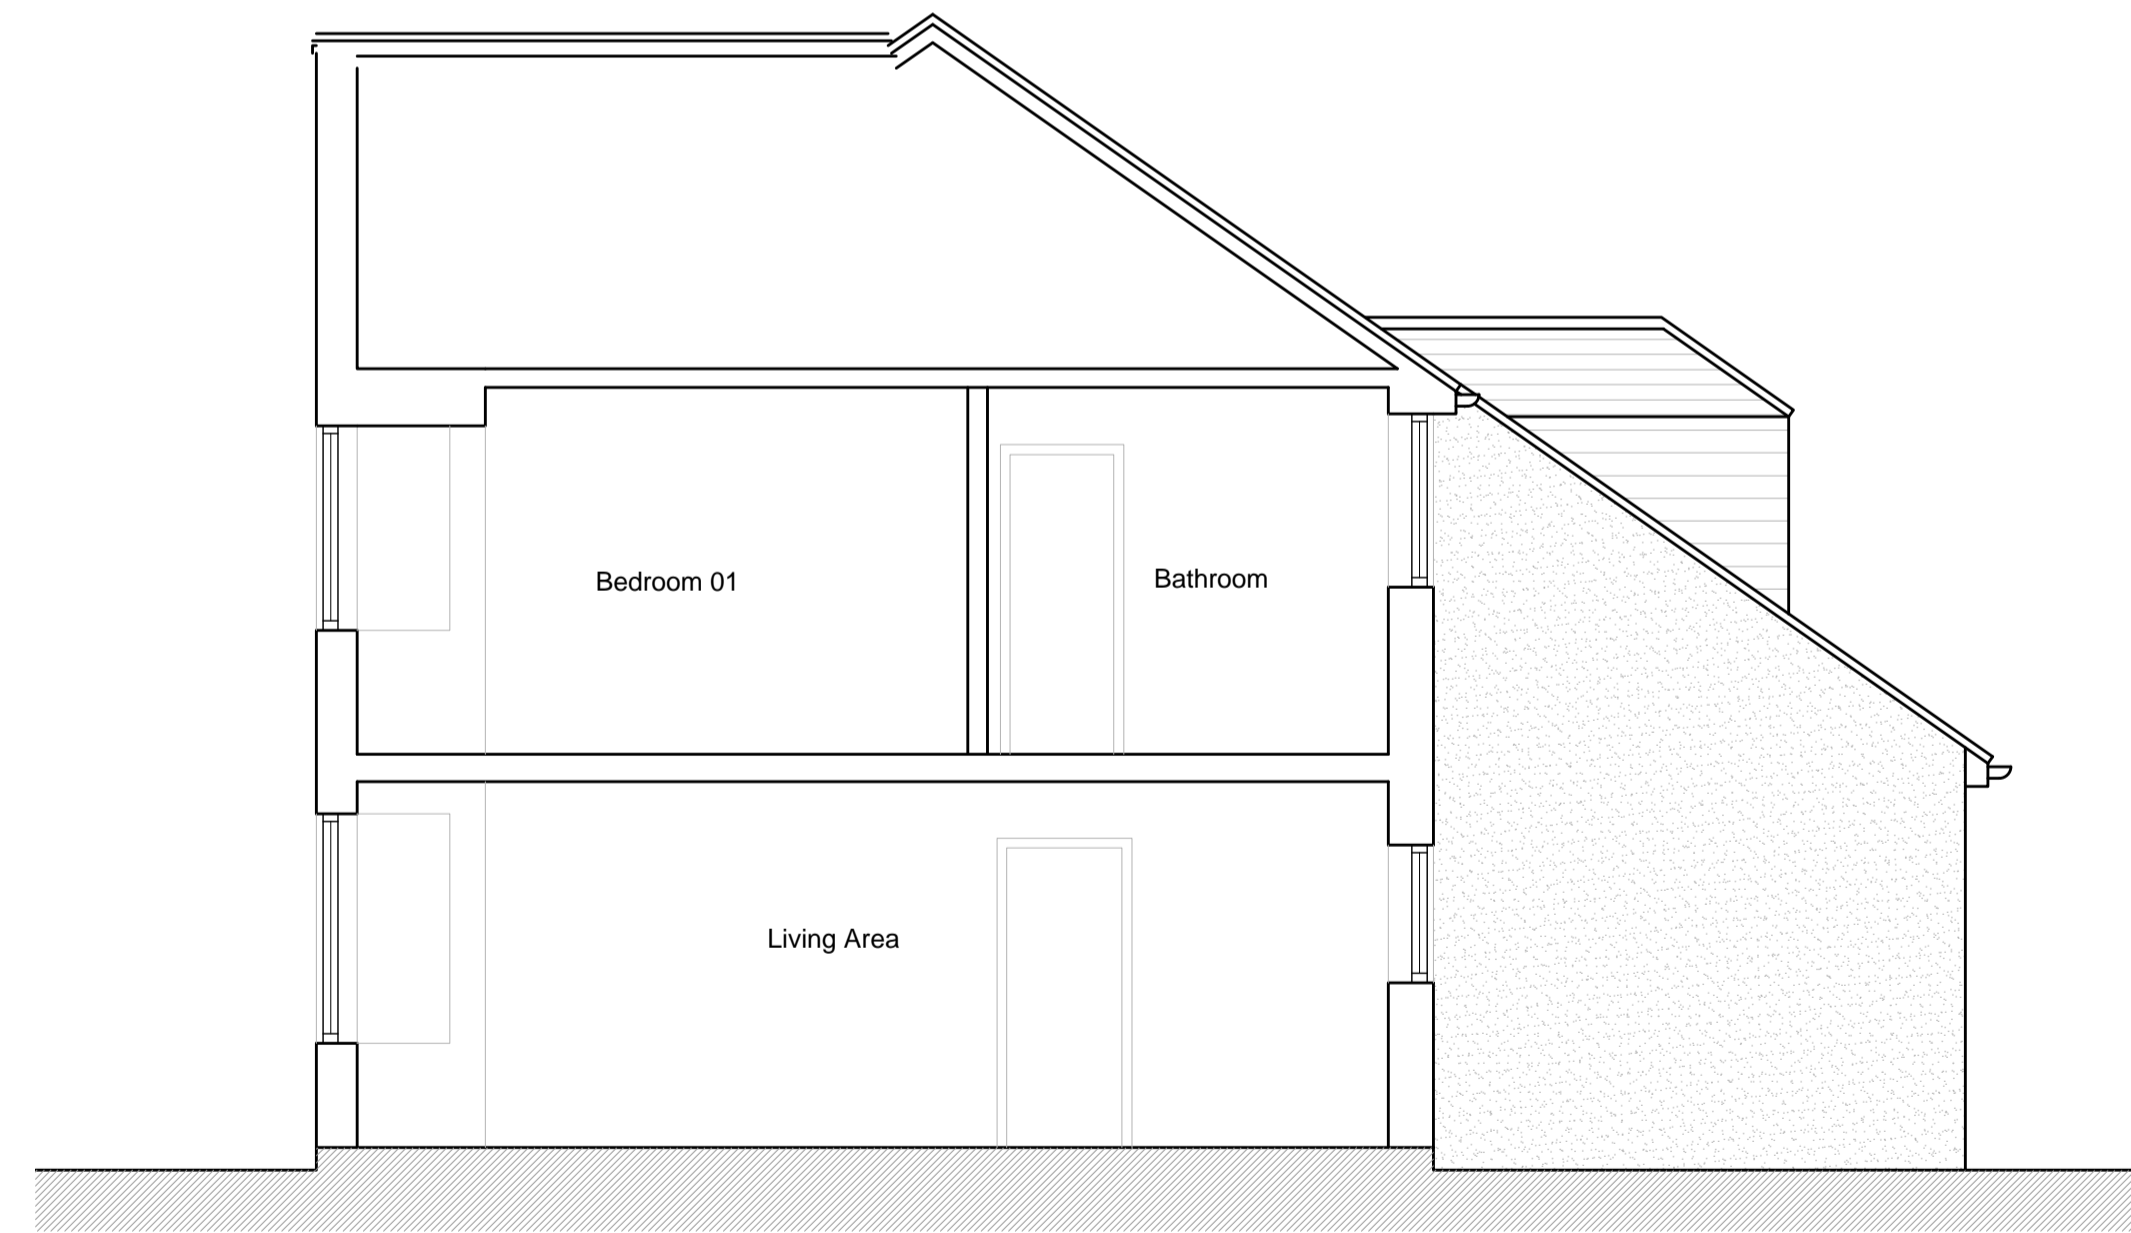

Section A-A

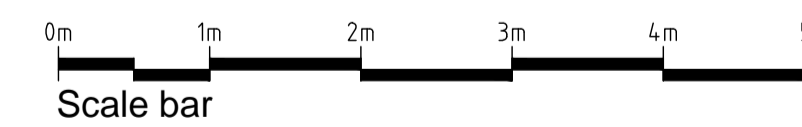

REV	DESCRIPTION	DATE	INT	CHKD
STATUS	FOR INFORMATION			

Client  
Mr & Mrs Charlton

Project  
44 Howard Avenue, Sidcup,  
Bexley, Kent. DA5 3BE

Title  
Existing Floor Plans, Elevations & Section

Scale	Date	Drawn	Checked
1:50@A1	11/05/2021	N/A	N/A
Project No:	Drawing No.	Revision	
2021/087	002	~	