



Note:-


- All dimensions where indicated are approximate and are for guidance purposes only. Actual dimensions should be checked on site.
- For proposed floor plans see drawing 2021/087 - 003.
- Contractor to assume design responsibility under CDM2015.
- Note, all structural information noted should be checked against detailed structural engineers information / calculation sheets.

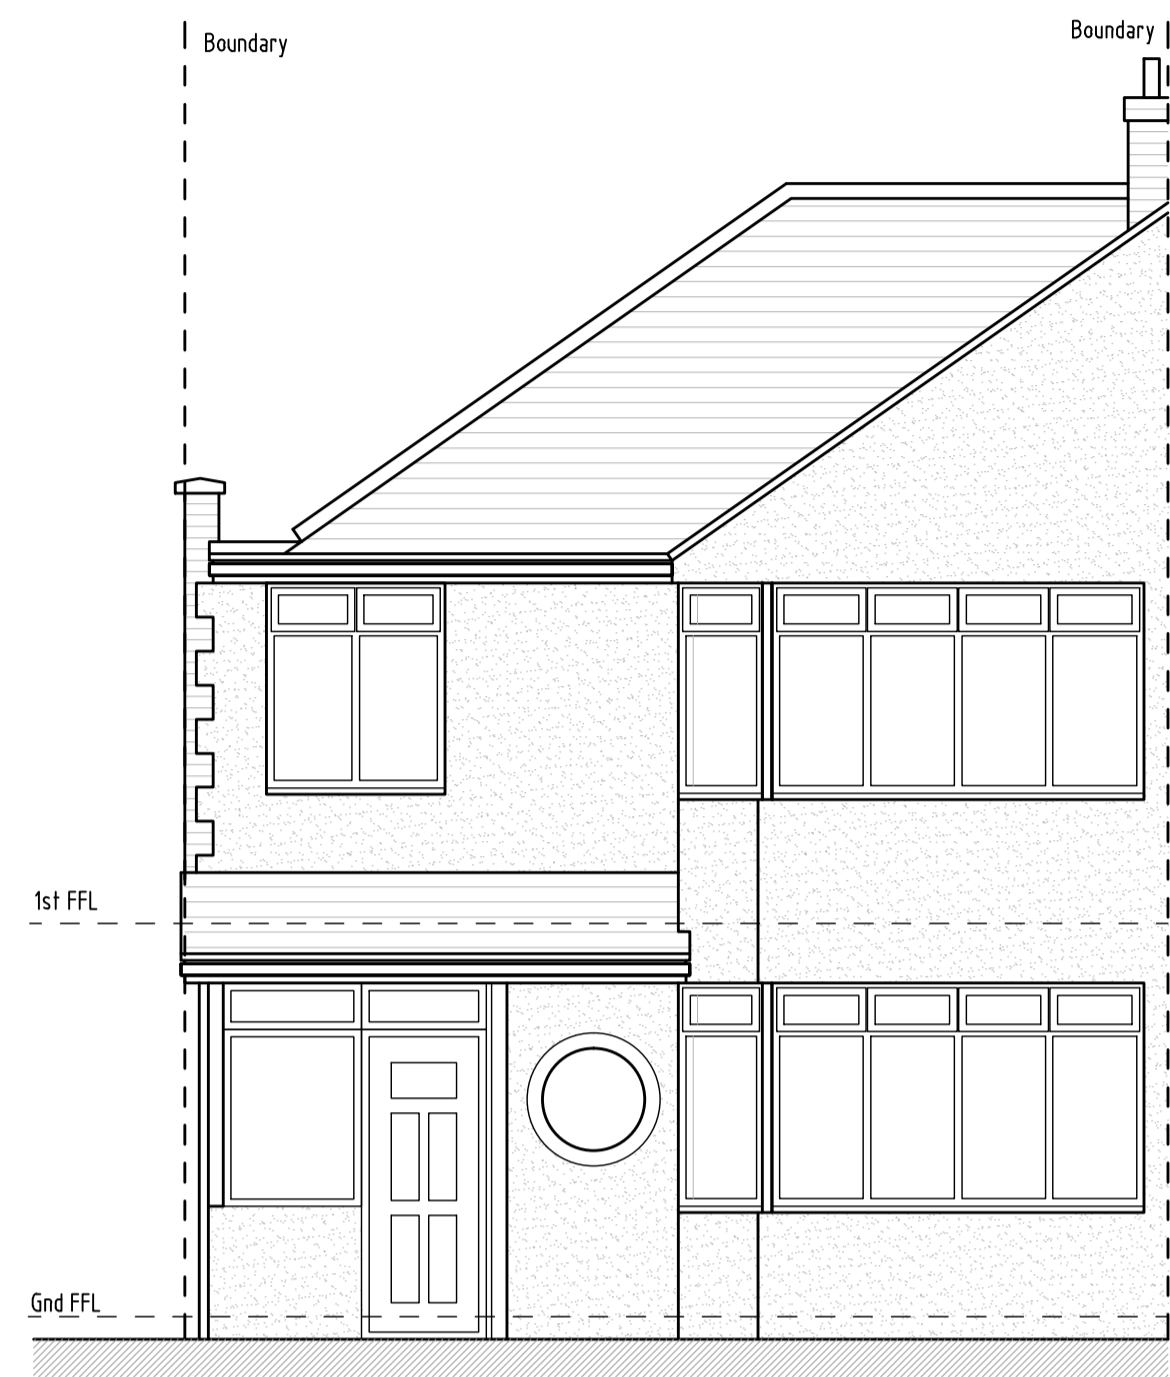



Front Elevation

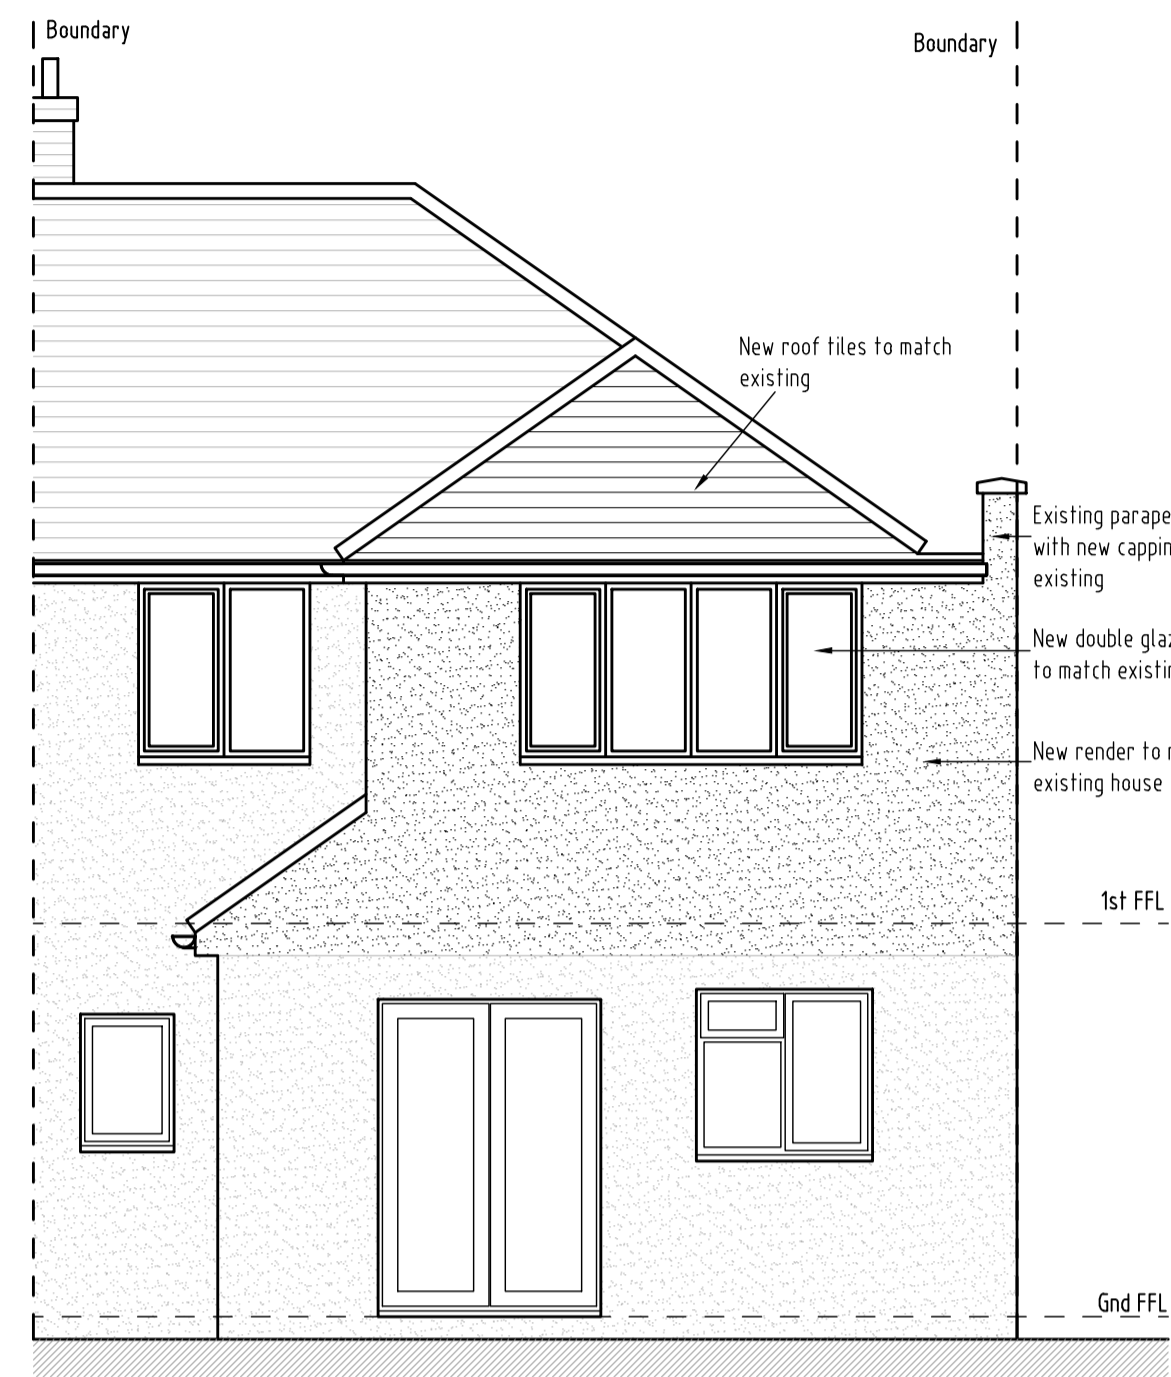

Rear Elevation

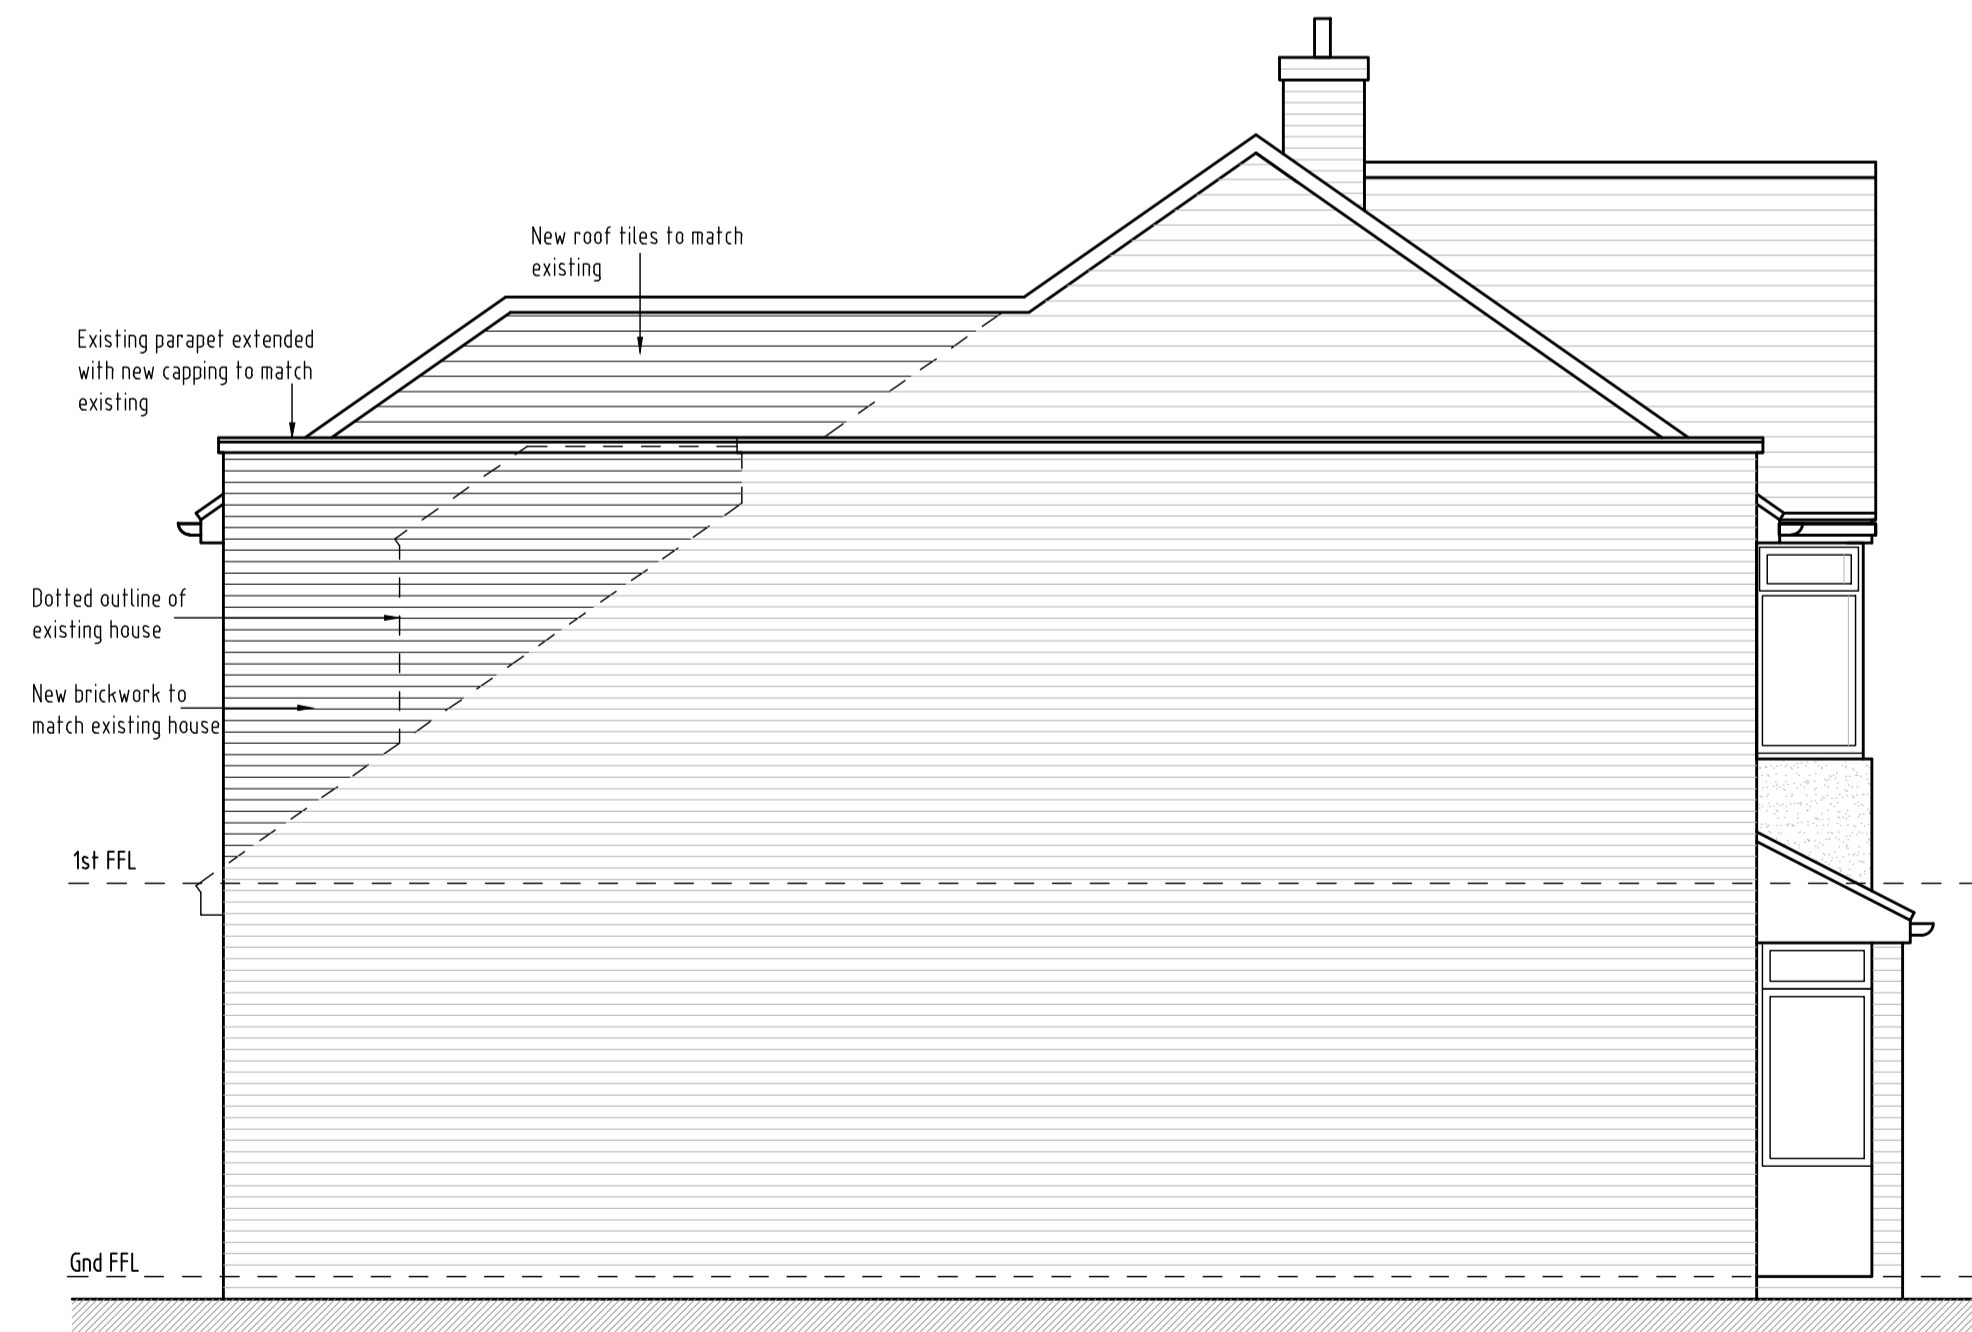

Side Elevation

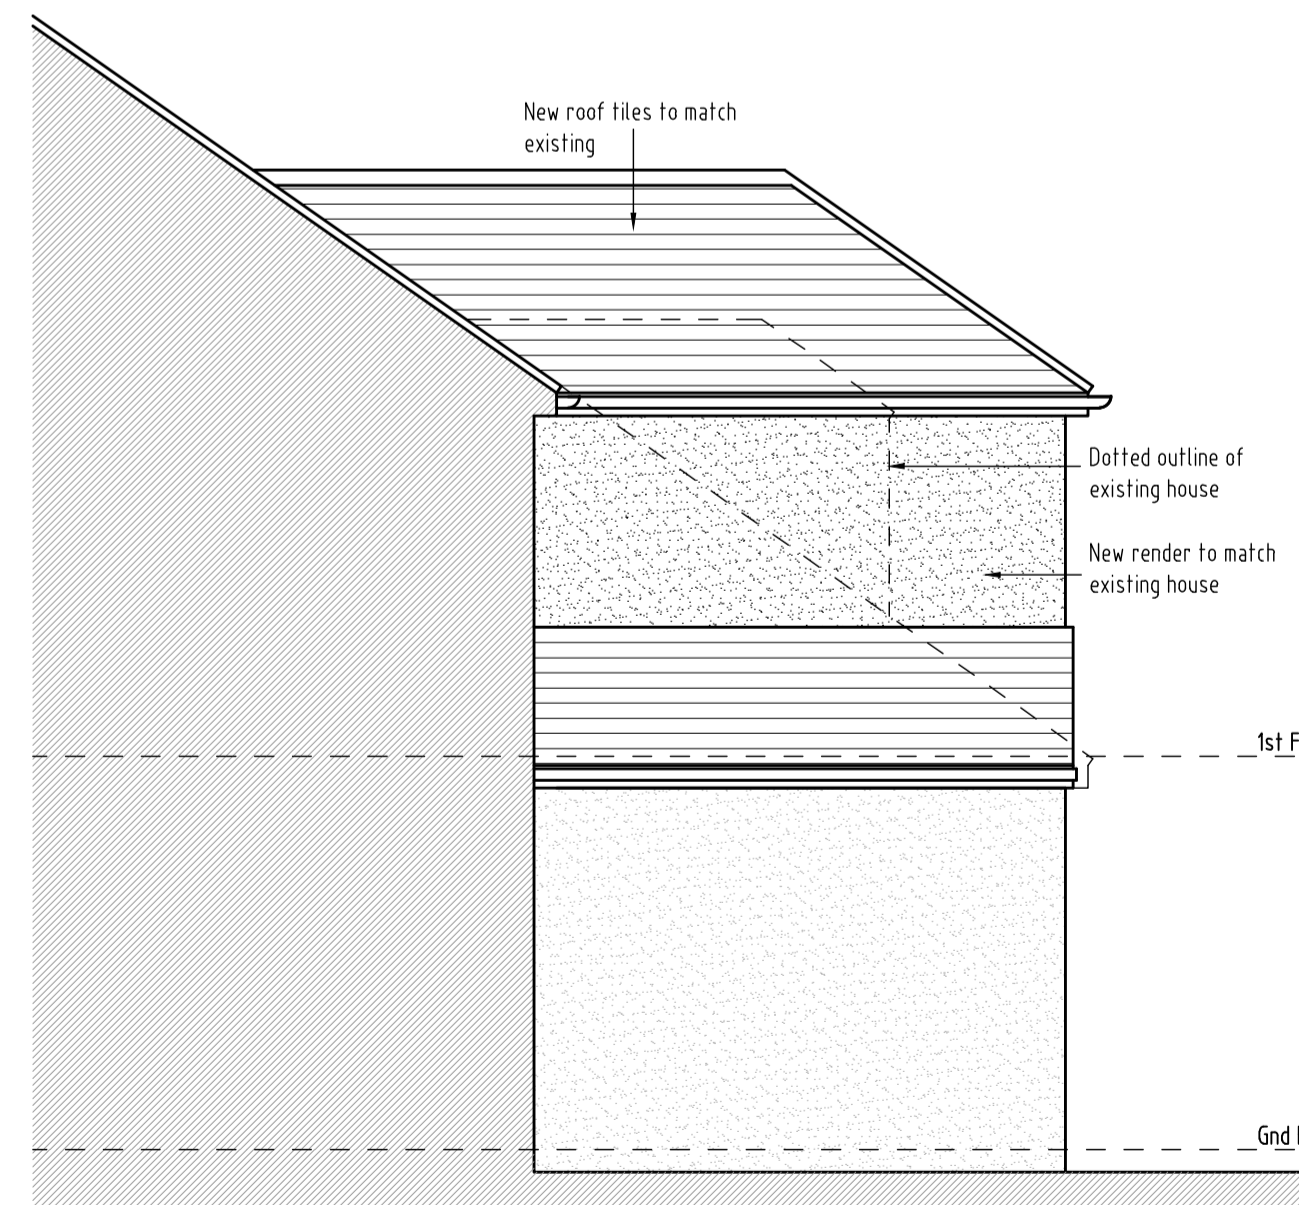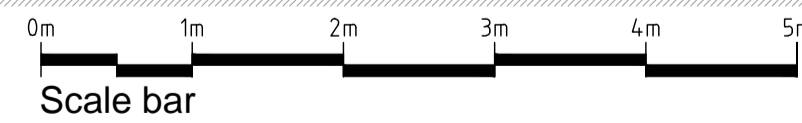

Side Elevation

REV	DESCRIPTION	DATE	INT	CHKD
STATUS	FOR INFORMATION			

Client
Mr & Mrs Charlton

Project
44 Howard Avenue, Sidcup,
Bexley, Kent. DA5 3BE

Title
Proposed Elevations

Scale 1:50@A1	Date 21.05.21	Drawn N/A	Checked N/A
Project No: 2021/087	Drawing No. 004	Revision ~	