
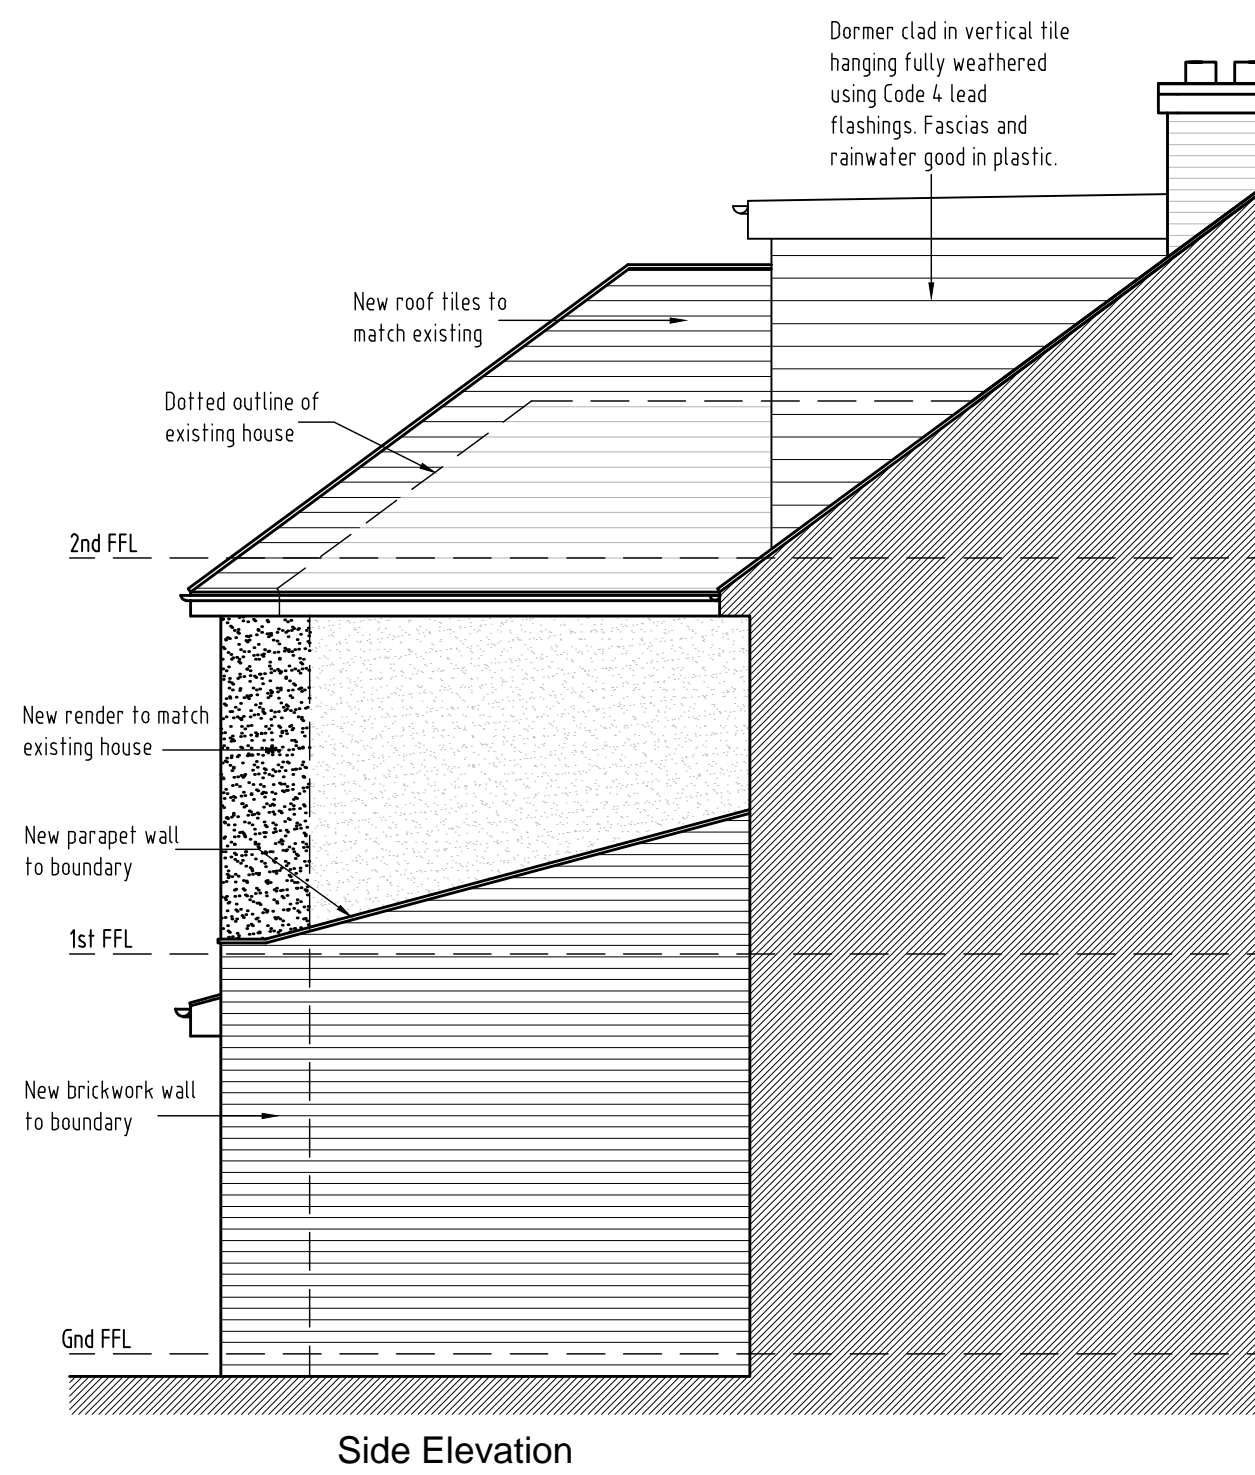
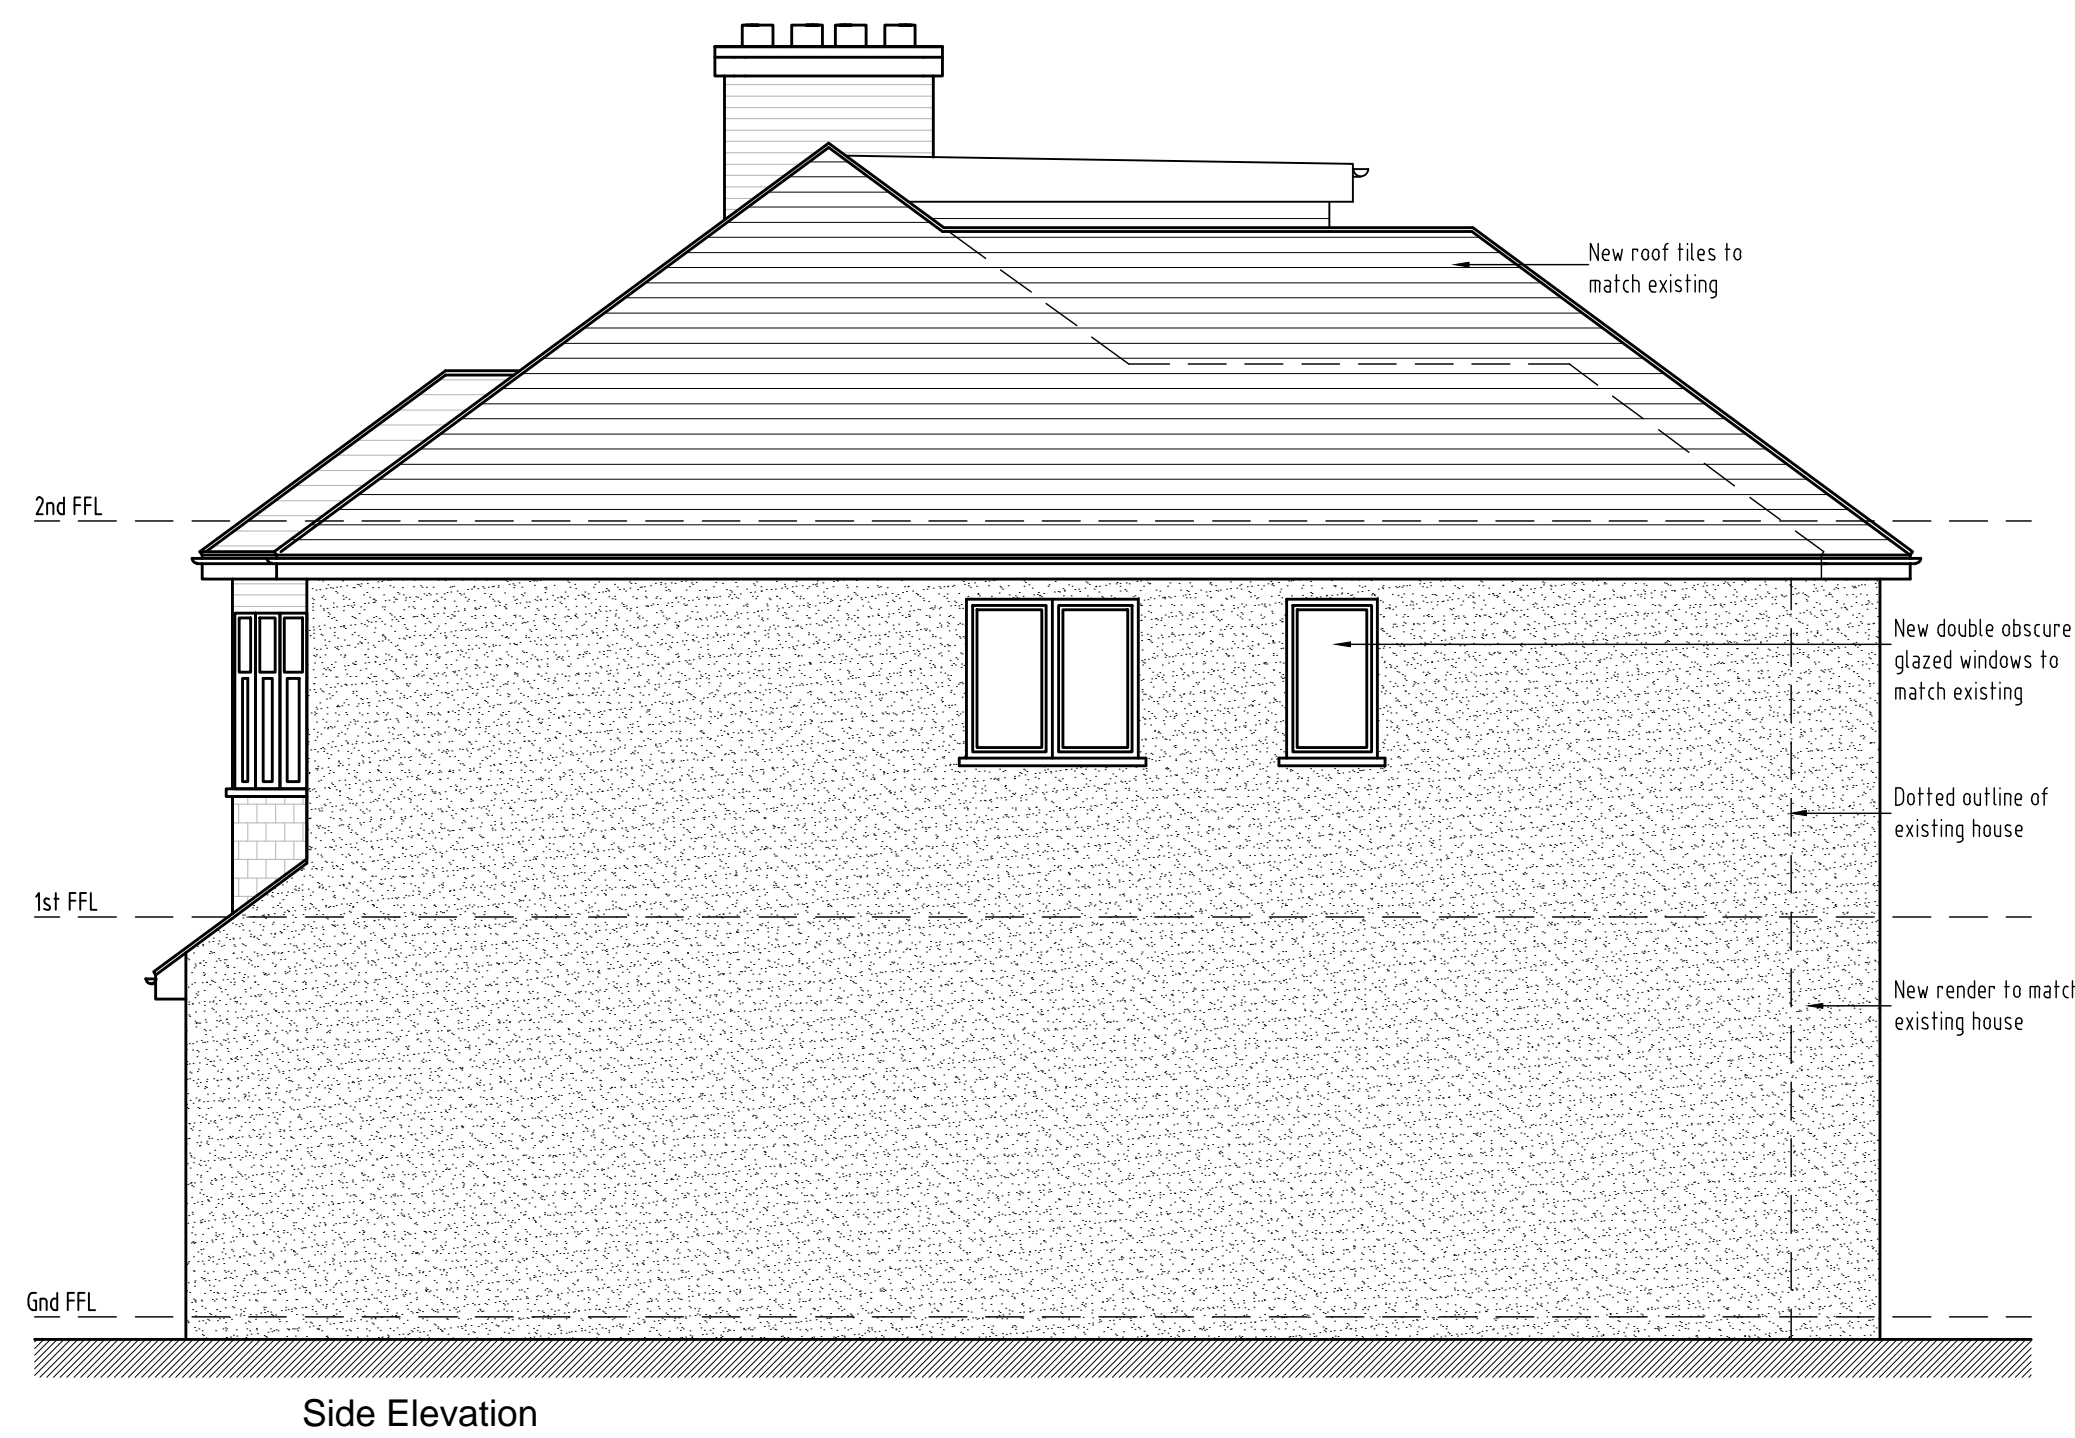
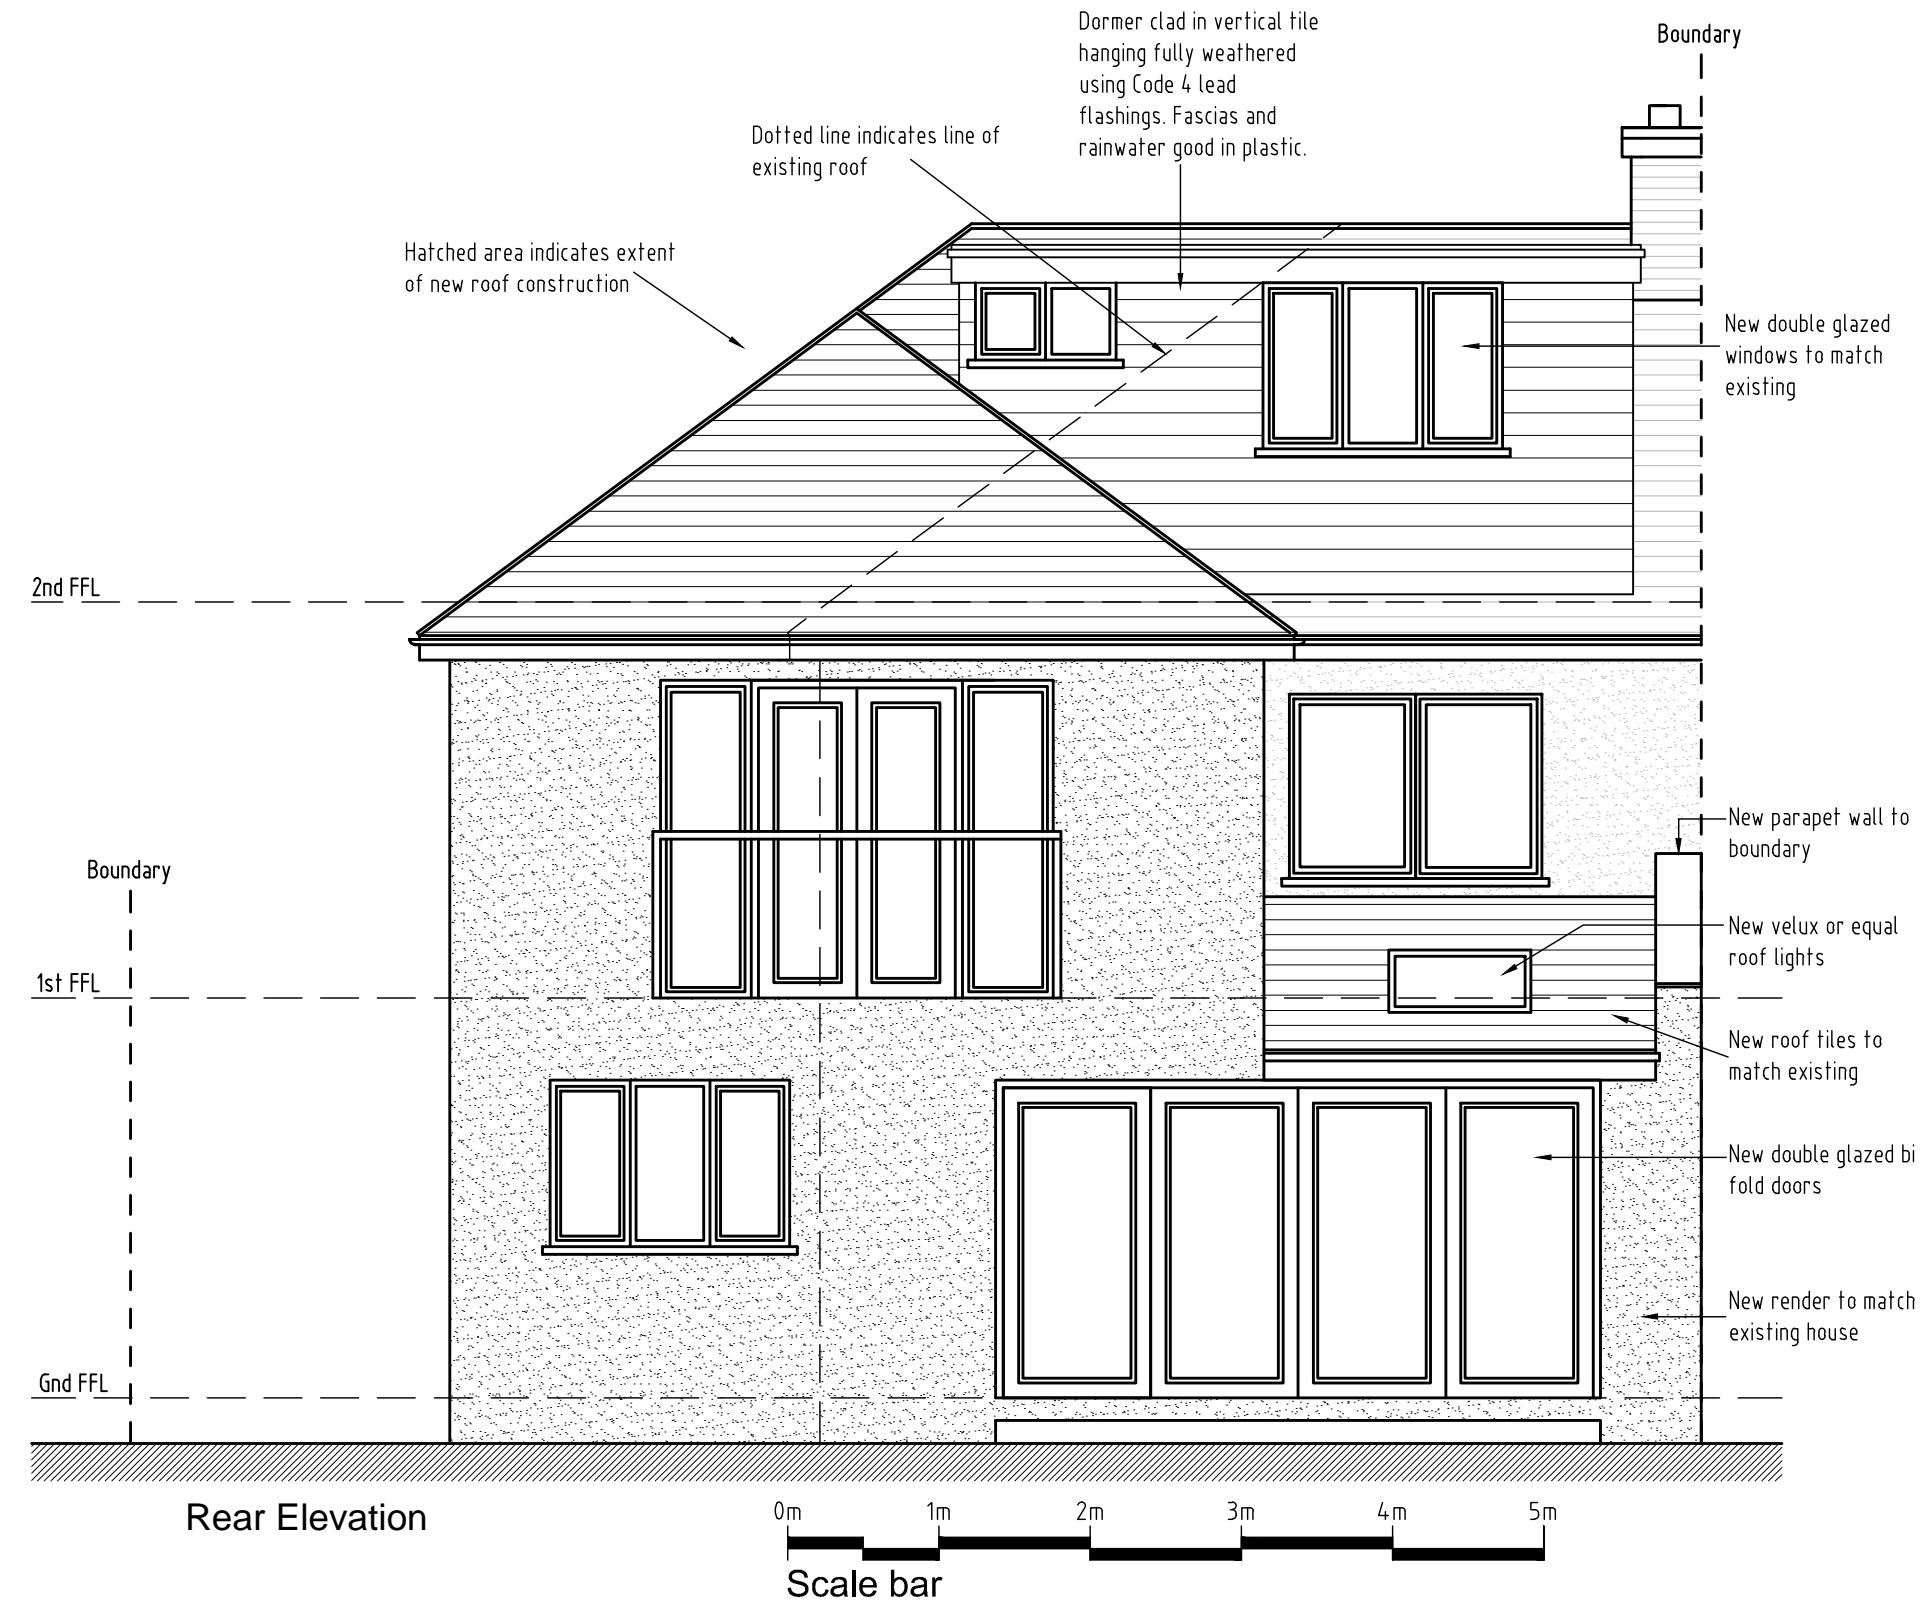


Note:-

- All dimensions where indicated are approximate and are for guidance purposes only. Actual dimensions should be checked on site.
- For proposed floor plans see drawing 2021-042 - 003.
- For proposed section see drawing 2021-042 - 005
- Contractor to assume design responsibility under CDM2015.
- Note, all structural information noted should be checked against detailed structural engineers information / calculation sheets.

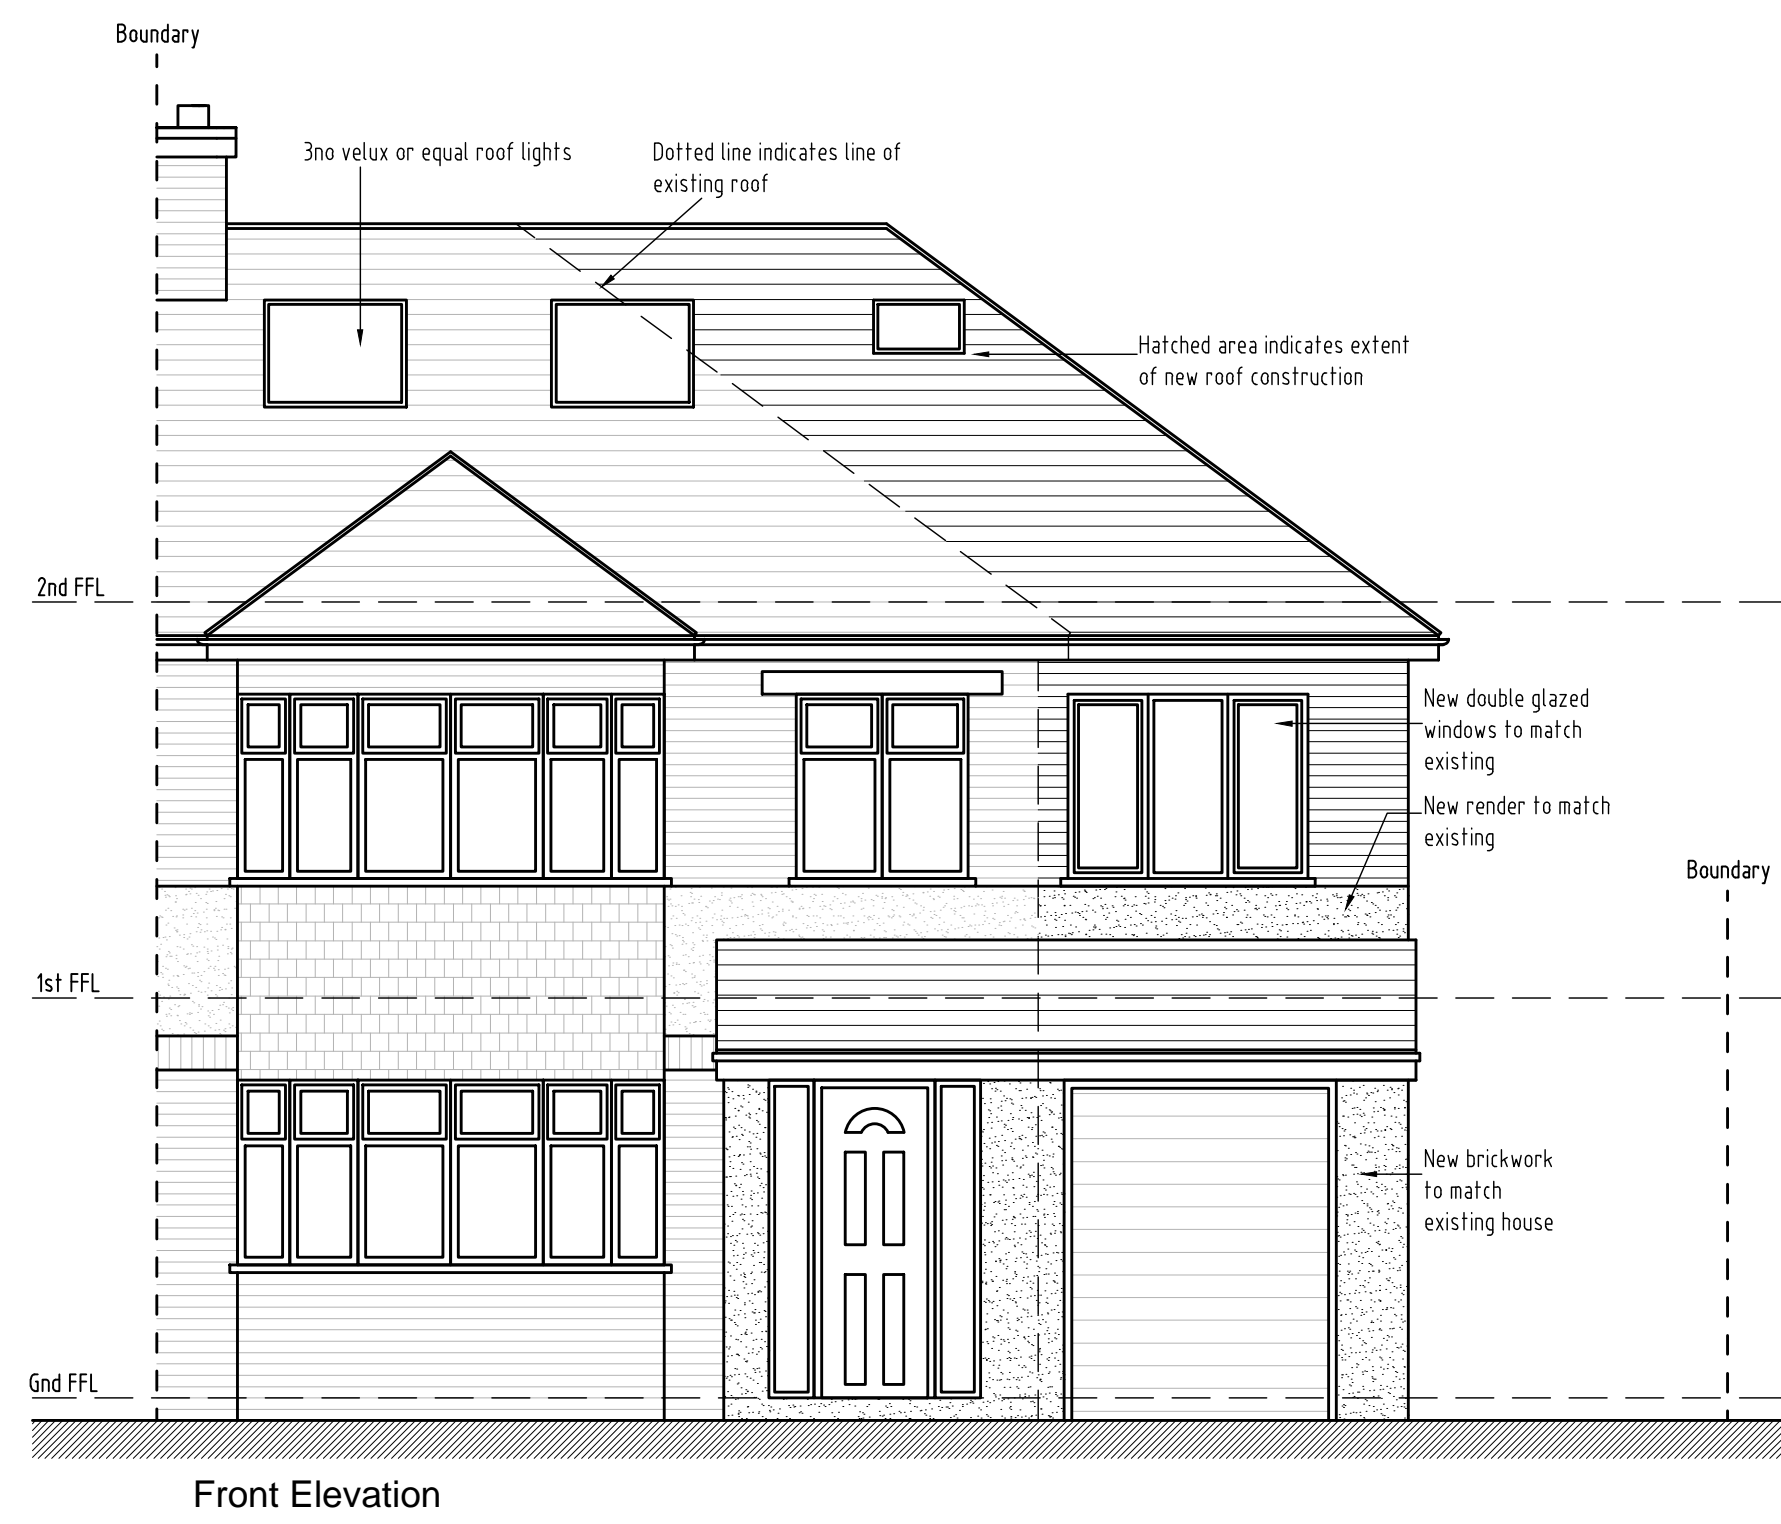

B	Drawing updated after planning refusal.	09.06.21		
A	Drawing updated following client changes.	25.03.21		
REV	DESCRIPTION	DATE	INT	CHKD
STATUS		FOR INFORMATION		

Client
Mr & Mrs Learmouth

Project
112 Wren Road, Sidcup,
Kent. DA14 4NF

Title
Proposed Elevations

Scale	Date	Drawn	Checked
1:50@A1	17.03.21	N/A	N/A
Project No:	Drawing No.	Revision	
2021-042	004	A	