



Existing Elevations




Existing Front Elevation

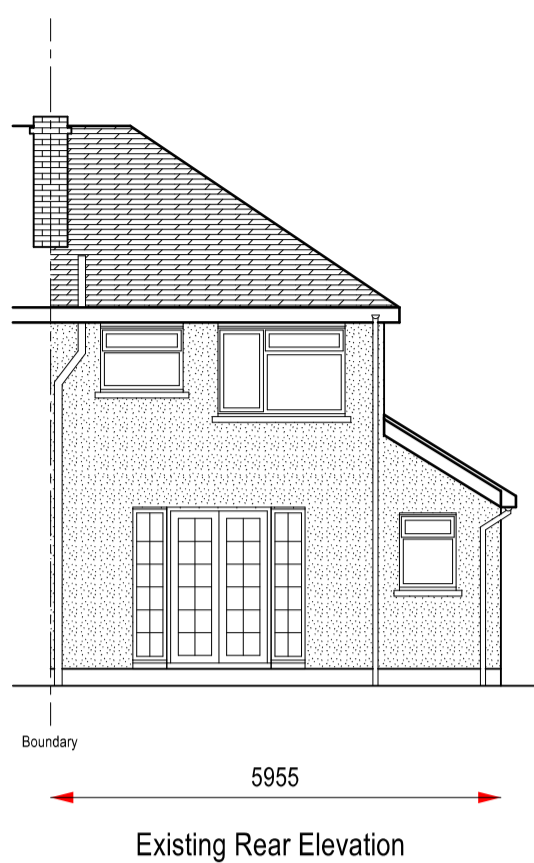

Existing Rear Elevation

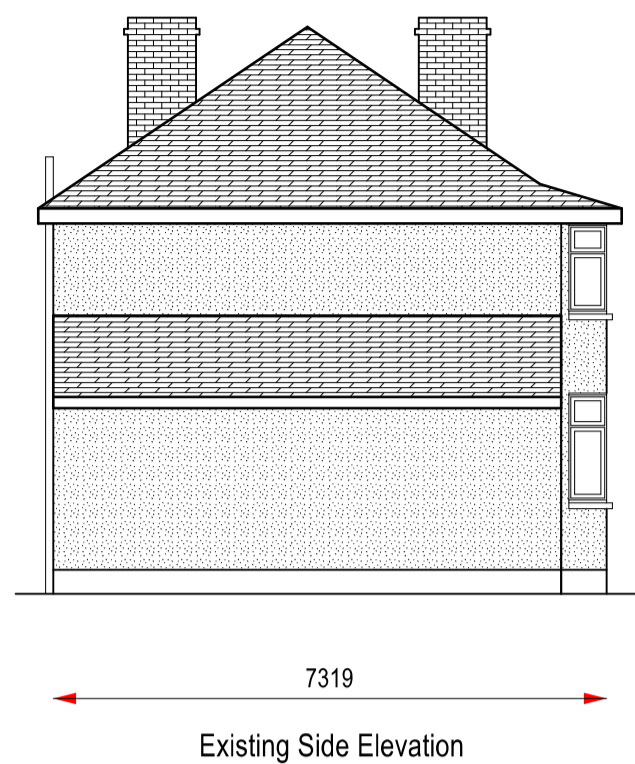

Existing Side Elevation

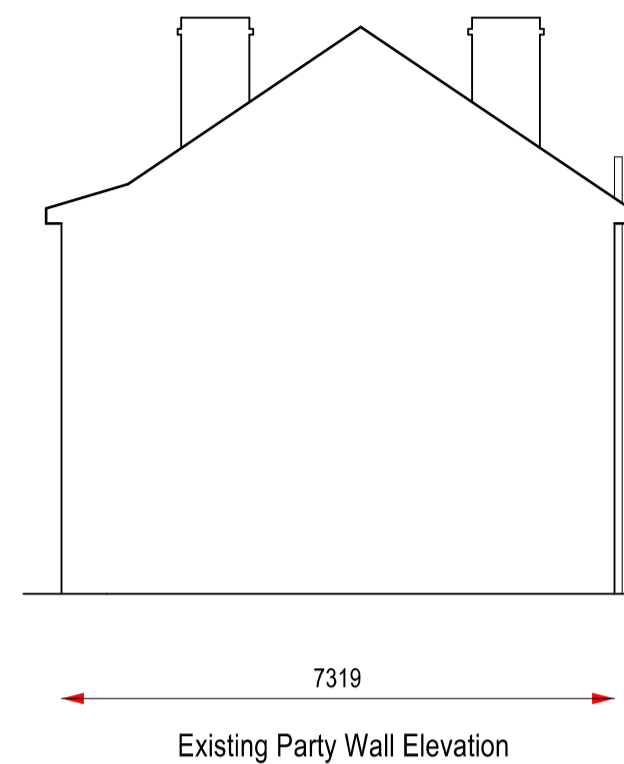


Existing Party Wall Elevation


Proposed Elevations




Proposed Front Elevation

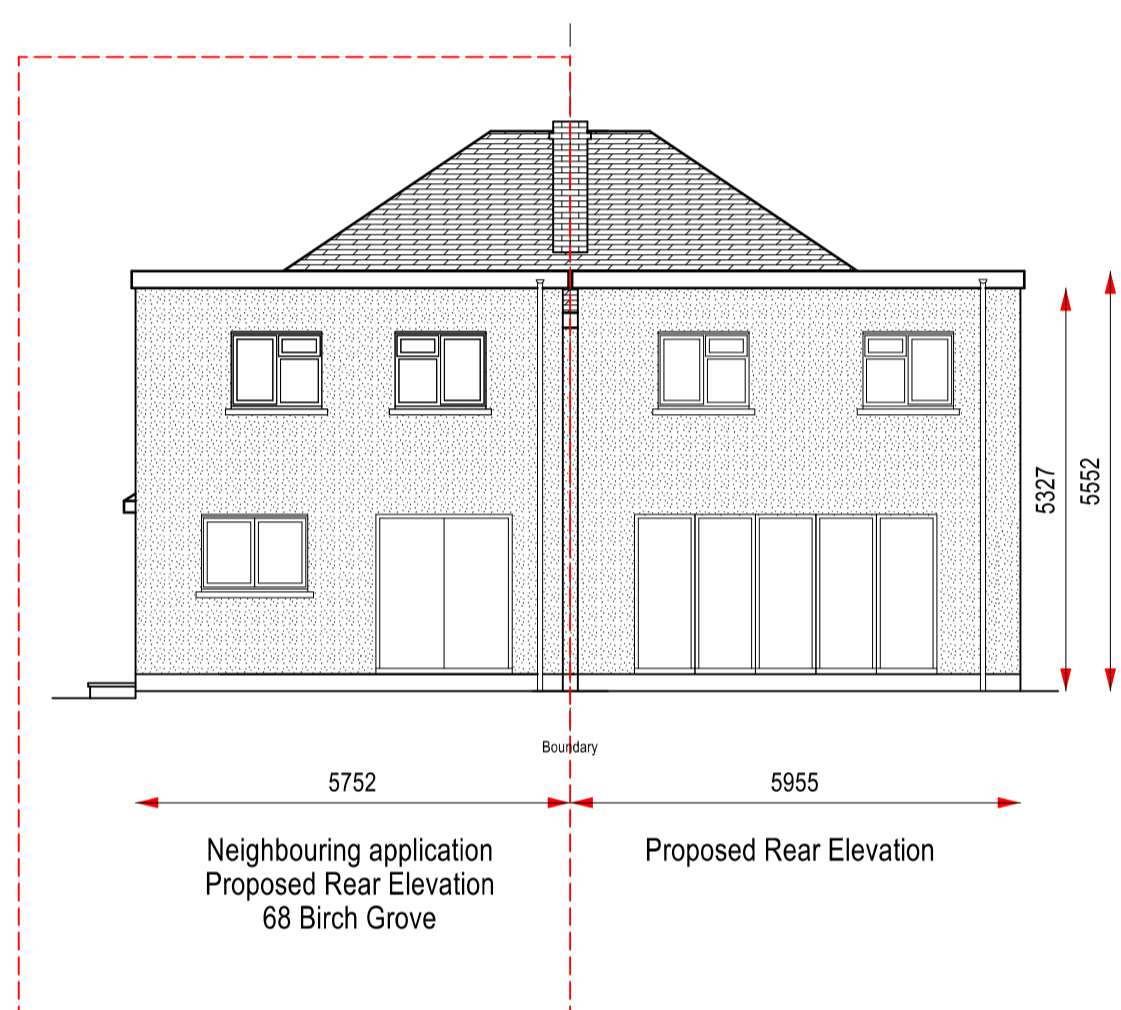



Proposed Rear Elevation

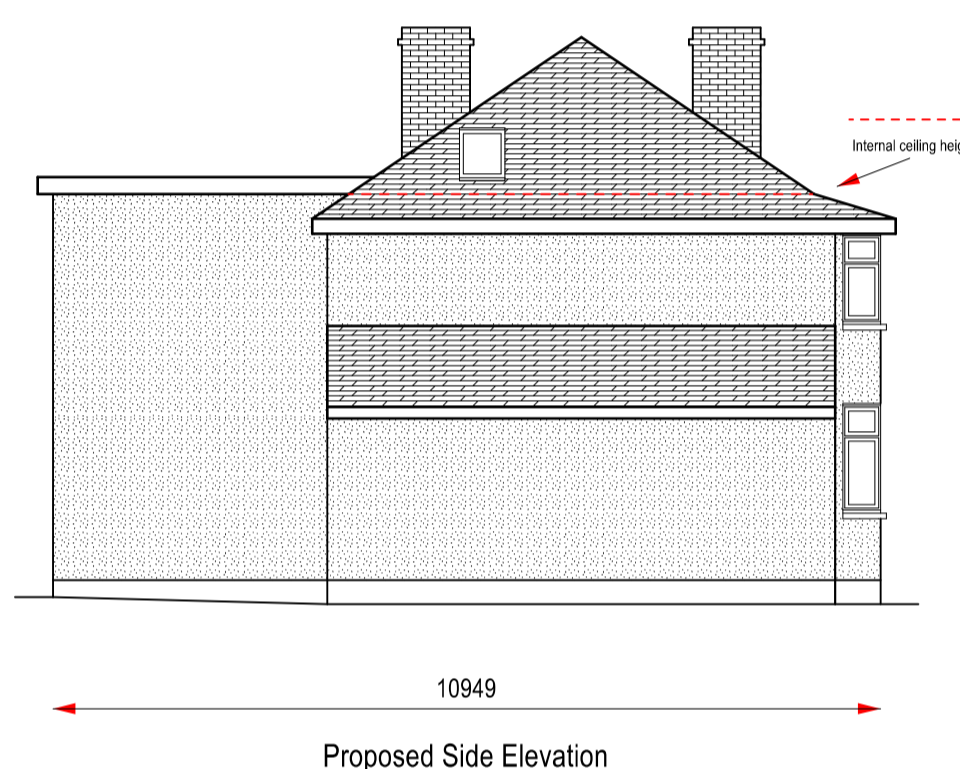


Proposed Side Elevation

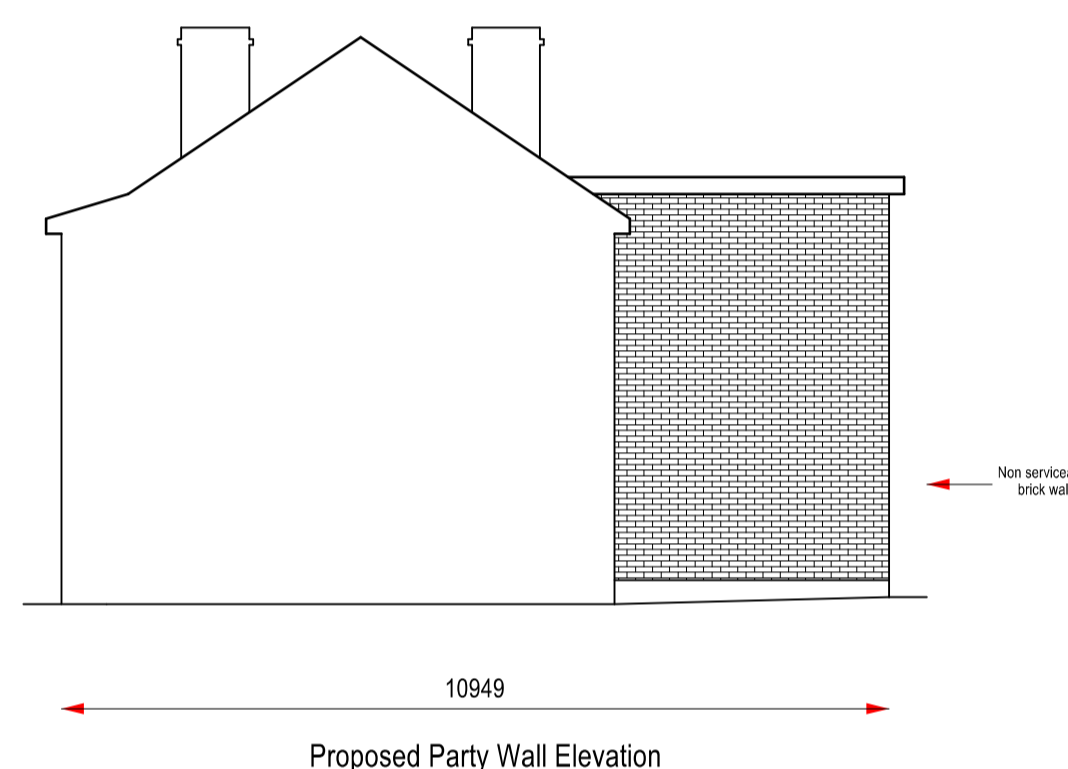


Proposed Party Wall Elevation

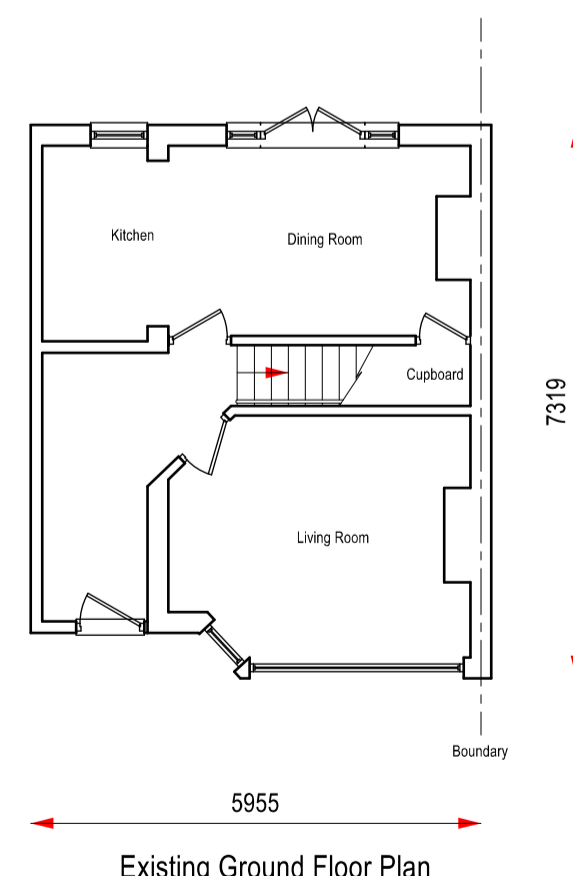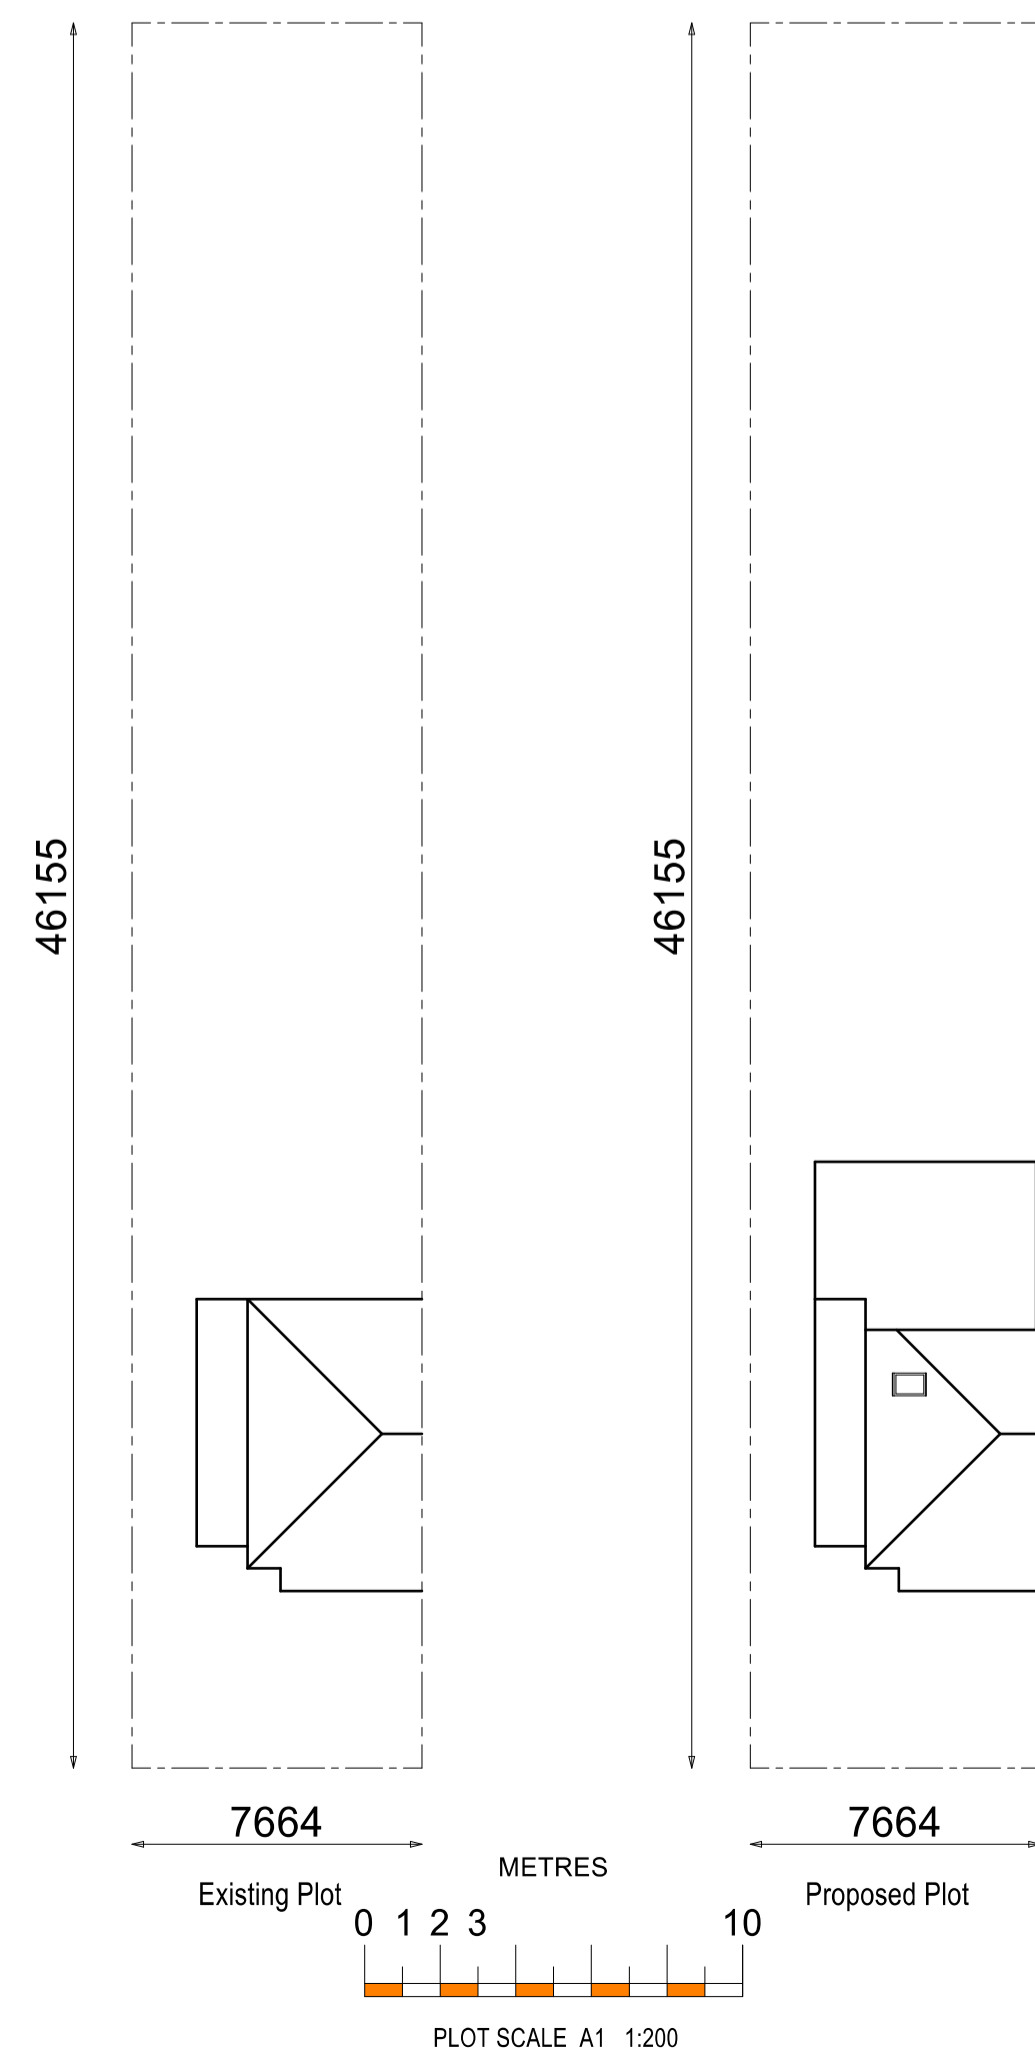


Existing Ground Floor Plan

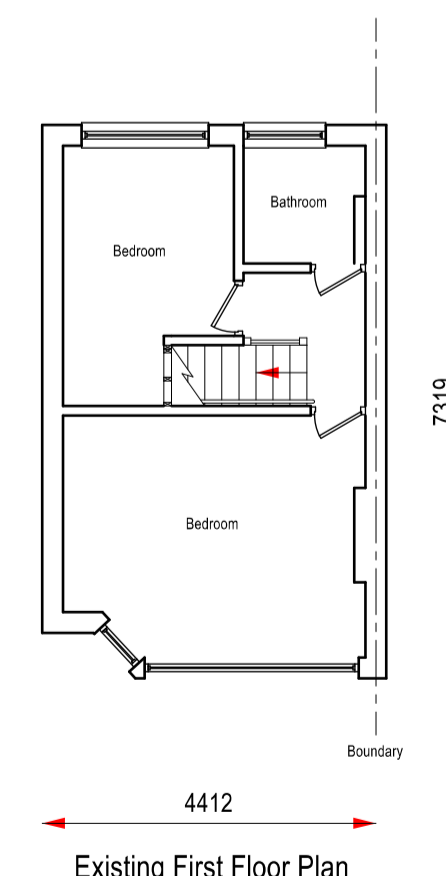

Existing First Floor Plan

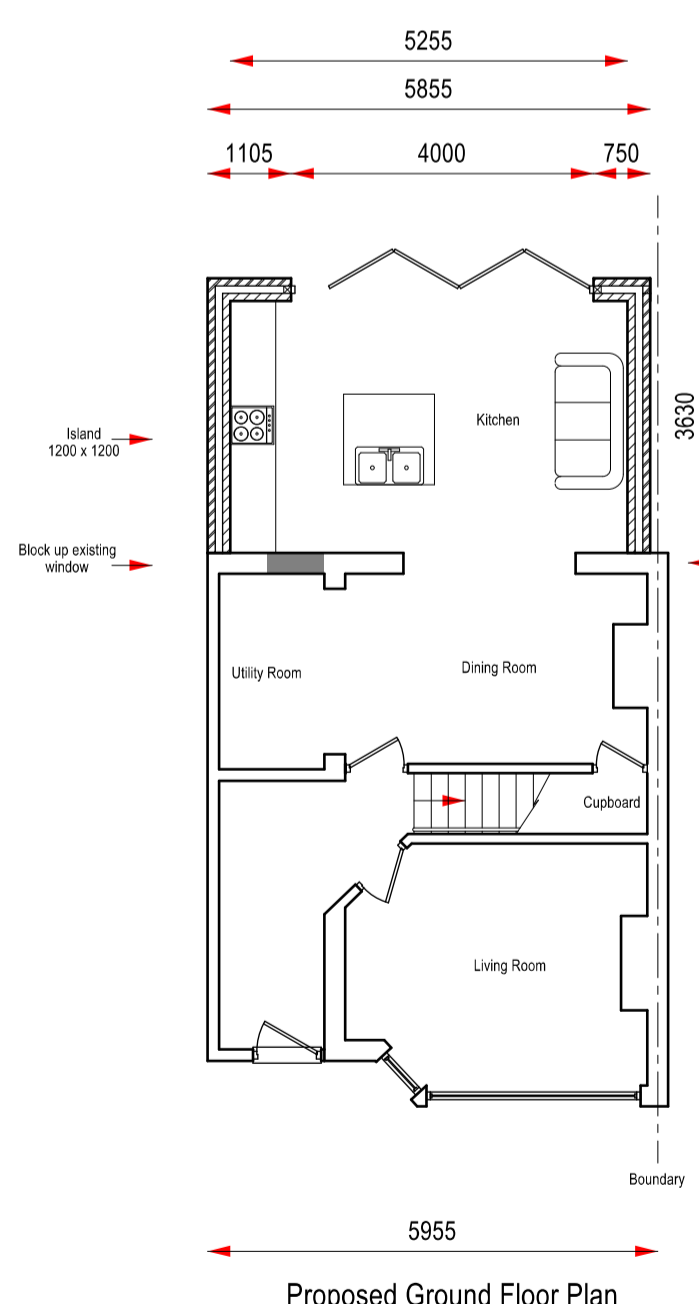

Proposed Ground Floor Plan

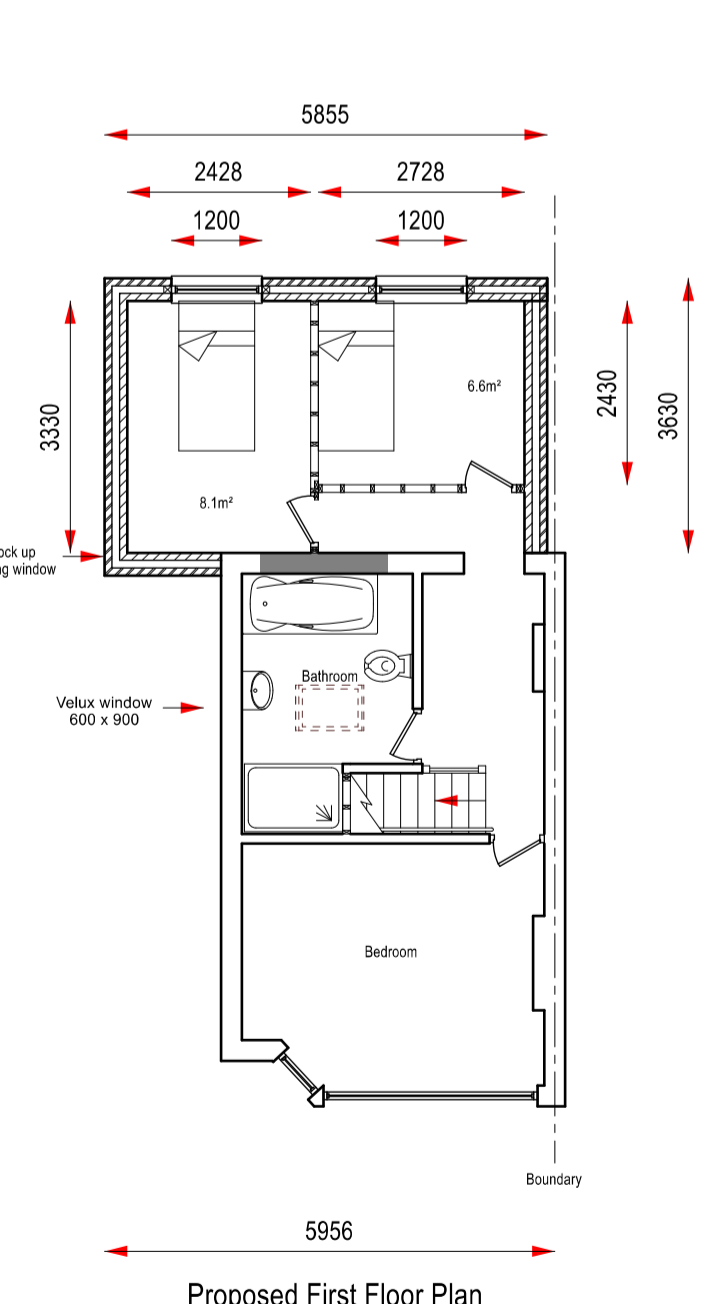

Proposed First Floor Plan



Project
Two storey rear/side extension

70 Birch Grove
Welling
Kent
DA16 2JW

Date 21/06/2021
Drawing No BG/02
Existing and Proposed
Plans
Rev 3

Construction Design Studio 07932 240620
Drawn by NB © copyright

Construction Design Studio

