



Existing

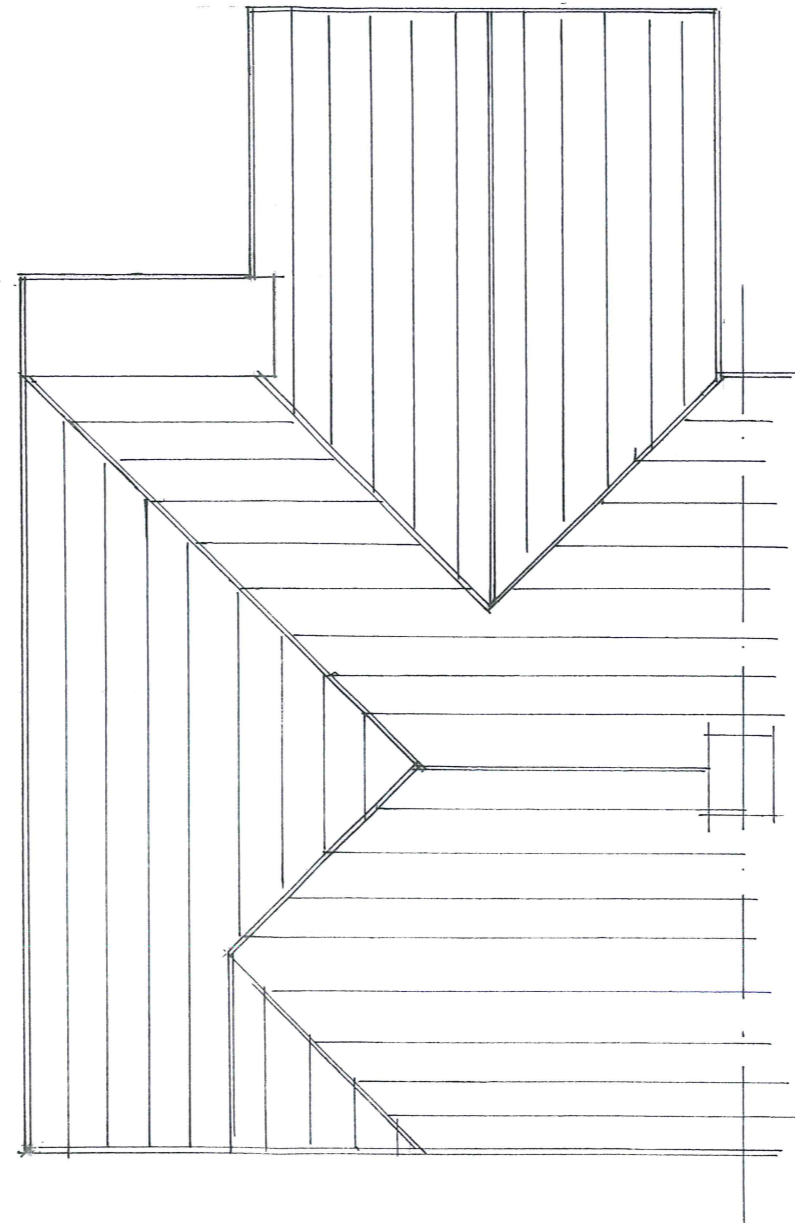

Proposed

DEVELOPMENT
MANAGEMENT
06 JUL 2021
ALLOY
COPY TO
ACK

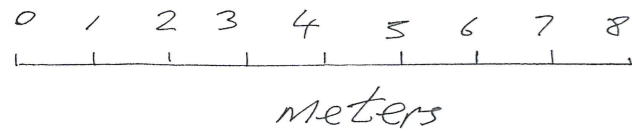

	<p>Project 5 Bowford Avenue, Bexleyheath, Kent</p>	<p>Drawing Existing and Proposed Roof Plans</p>	<p>Scale 1:100-@A3</p>	<p>Drawing No. DJT005/05 April 2021</p>
--	---	--	-----------------------------------	--