


**DO NOT SCALE DRAWING  
WORK TO FIGURED DIMENSIONS**

All information on this drawing must be verified on site.  
Any discrepancies must be reported to this office and  
resolved before the commencement of any work.  
This drawing is copyright of **Tricker Blackie Associates**

Rev	Date	Description	Drawn
-	-	-	-

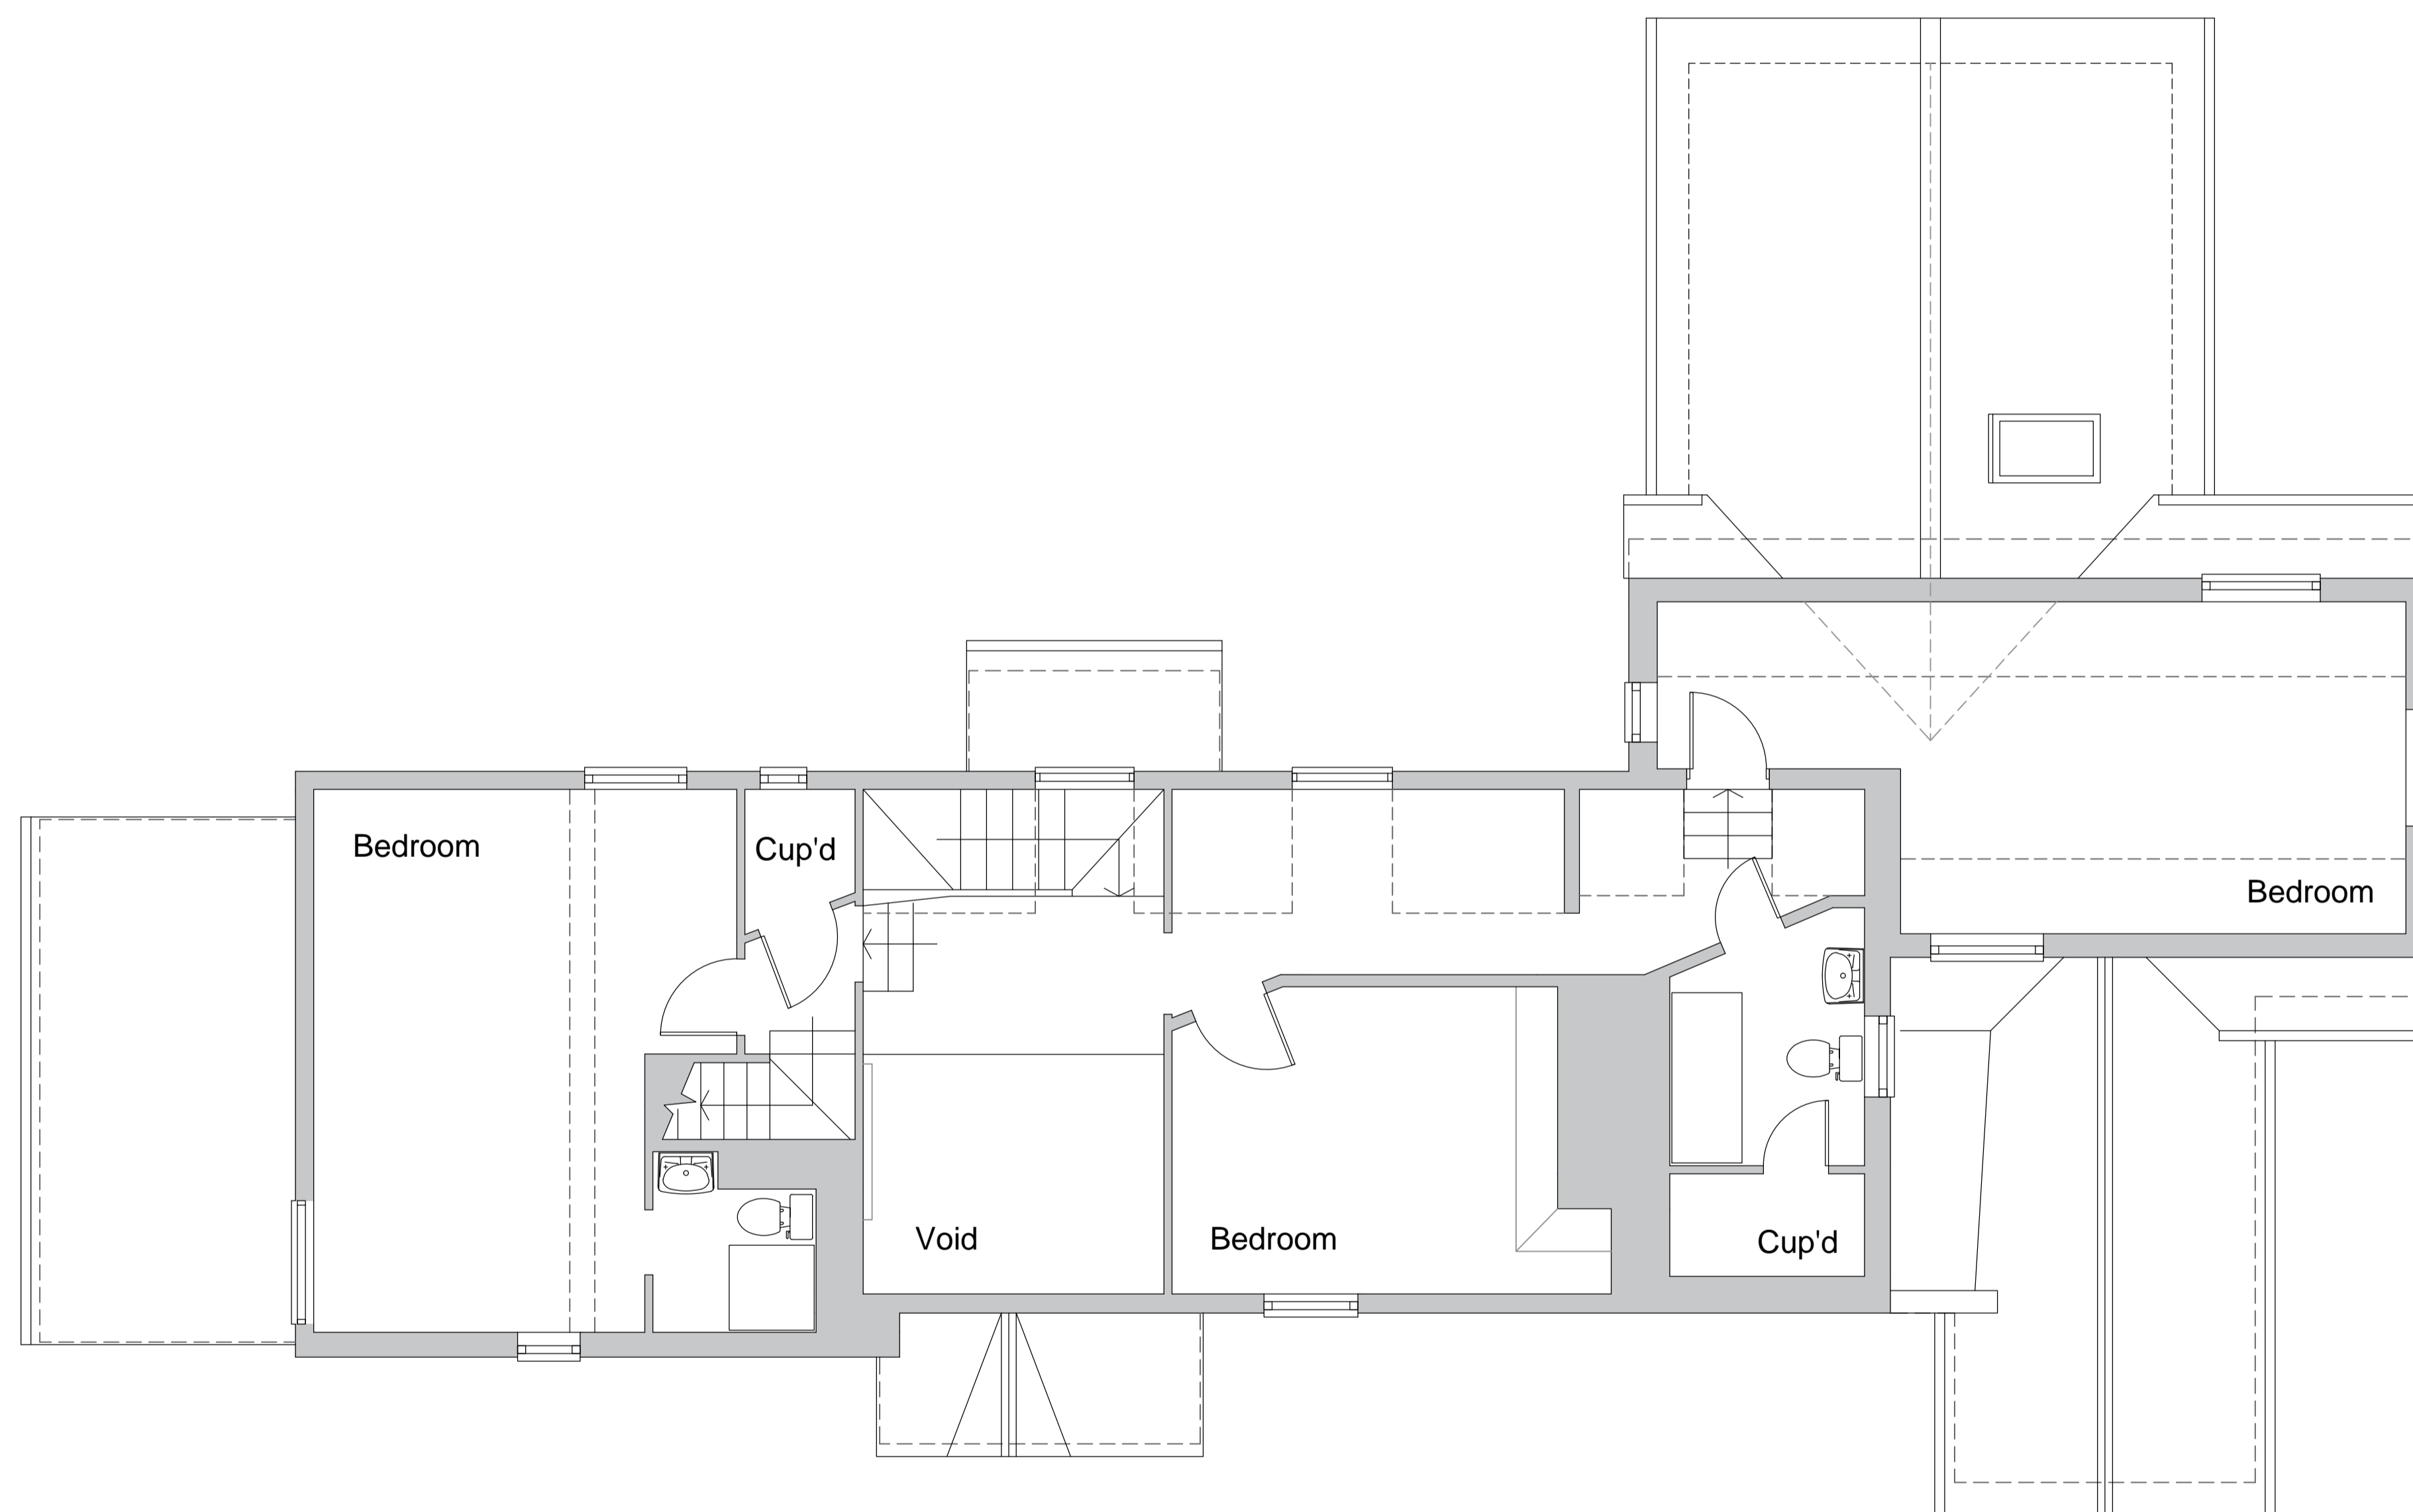

**Tricker Blackie Associates**

Chartered Architects  
Project Management  
Planning Consultants



51 Station Road, Sudbury, Suffolk, CO10 2SP  
Tel: 01787 375732 E: info@trickerblackie.co.uk

client  
**Mr & Mrs M Irwin**

project  
**Stakers  
Spout Lane  
Lt Cornard**

drawing title  
**Proposed First Floor Plan**

ref <b>2121</b>	drawing no. <b>PA04</b>	rev
date <b>Aug 21</b>	scale <b>1:50 @A1</b>	drawn by

