


DO NOT SCALE DRAWING
WORK TO FIGURED DIMENSIONS
 All information on this drawing must be verified on site.
 Any discrepancies must be reported to this office and
 resolved before the commencement of any work.
 This drawing is copyright of **Tricker Blackie Associates**

Rev	Date	Description	Drawn
-	-	-	-

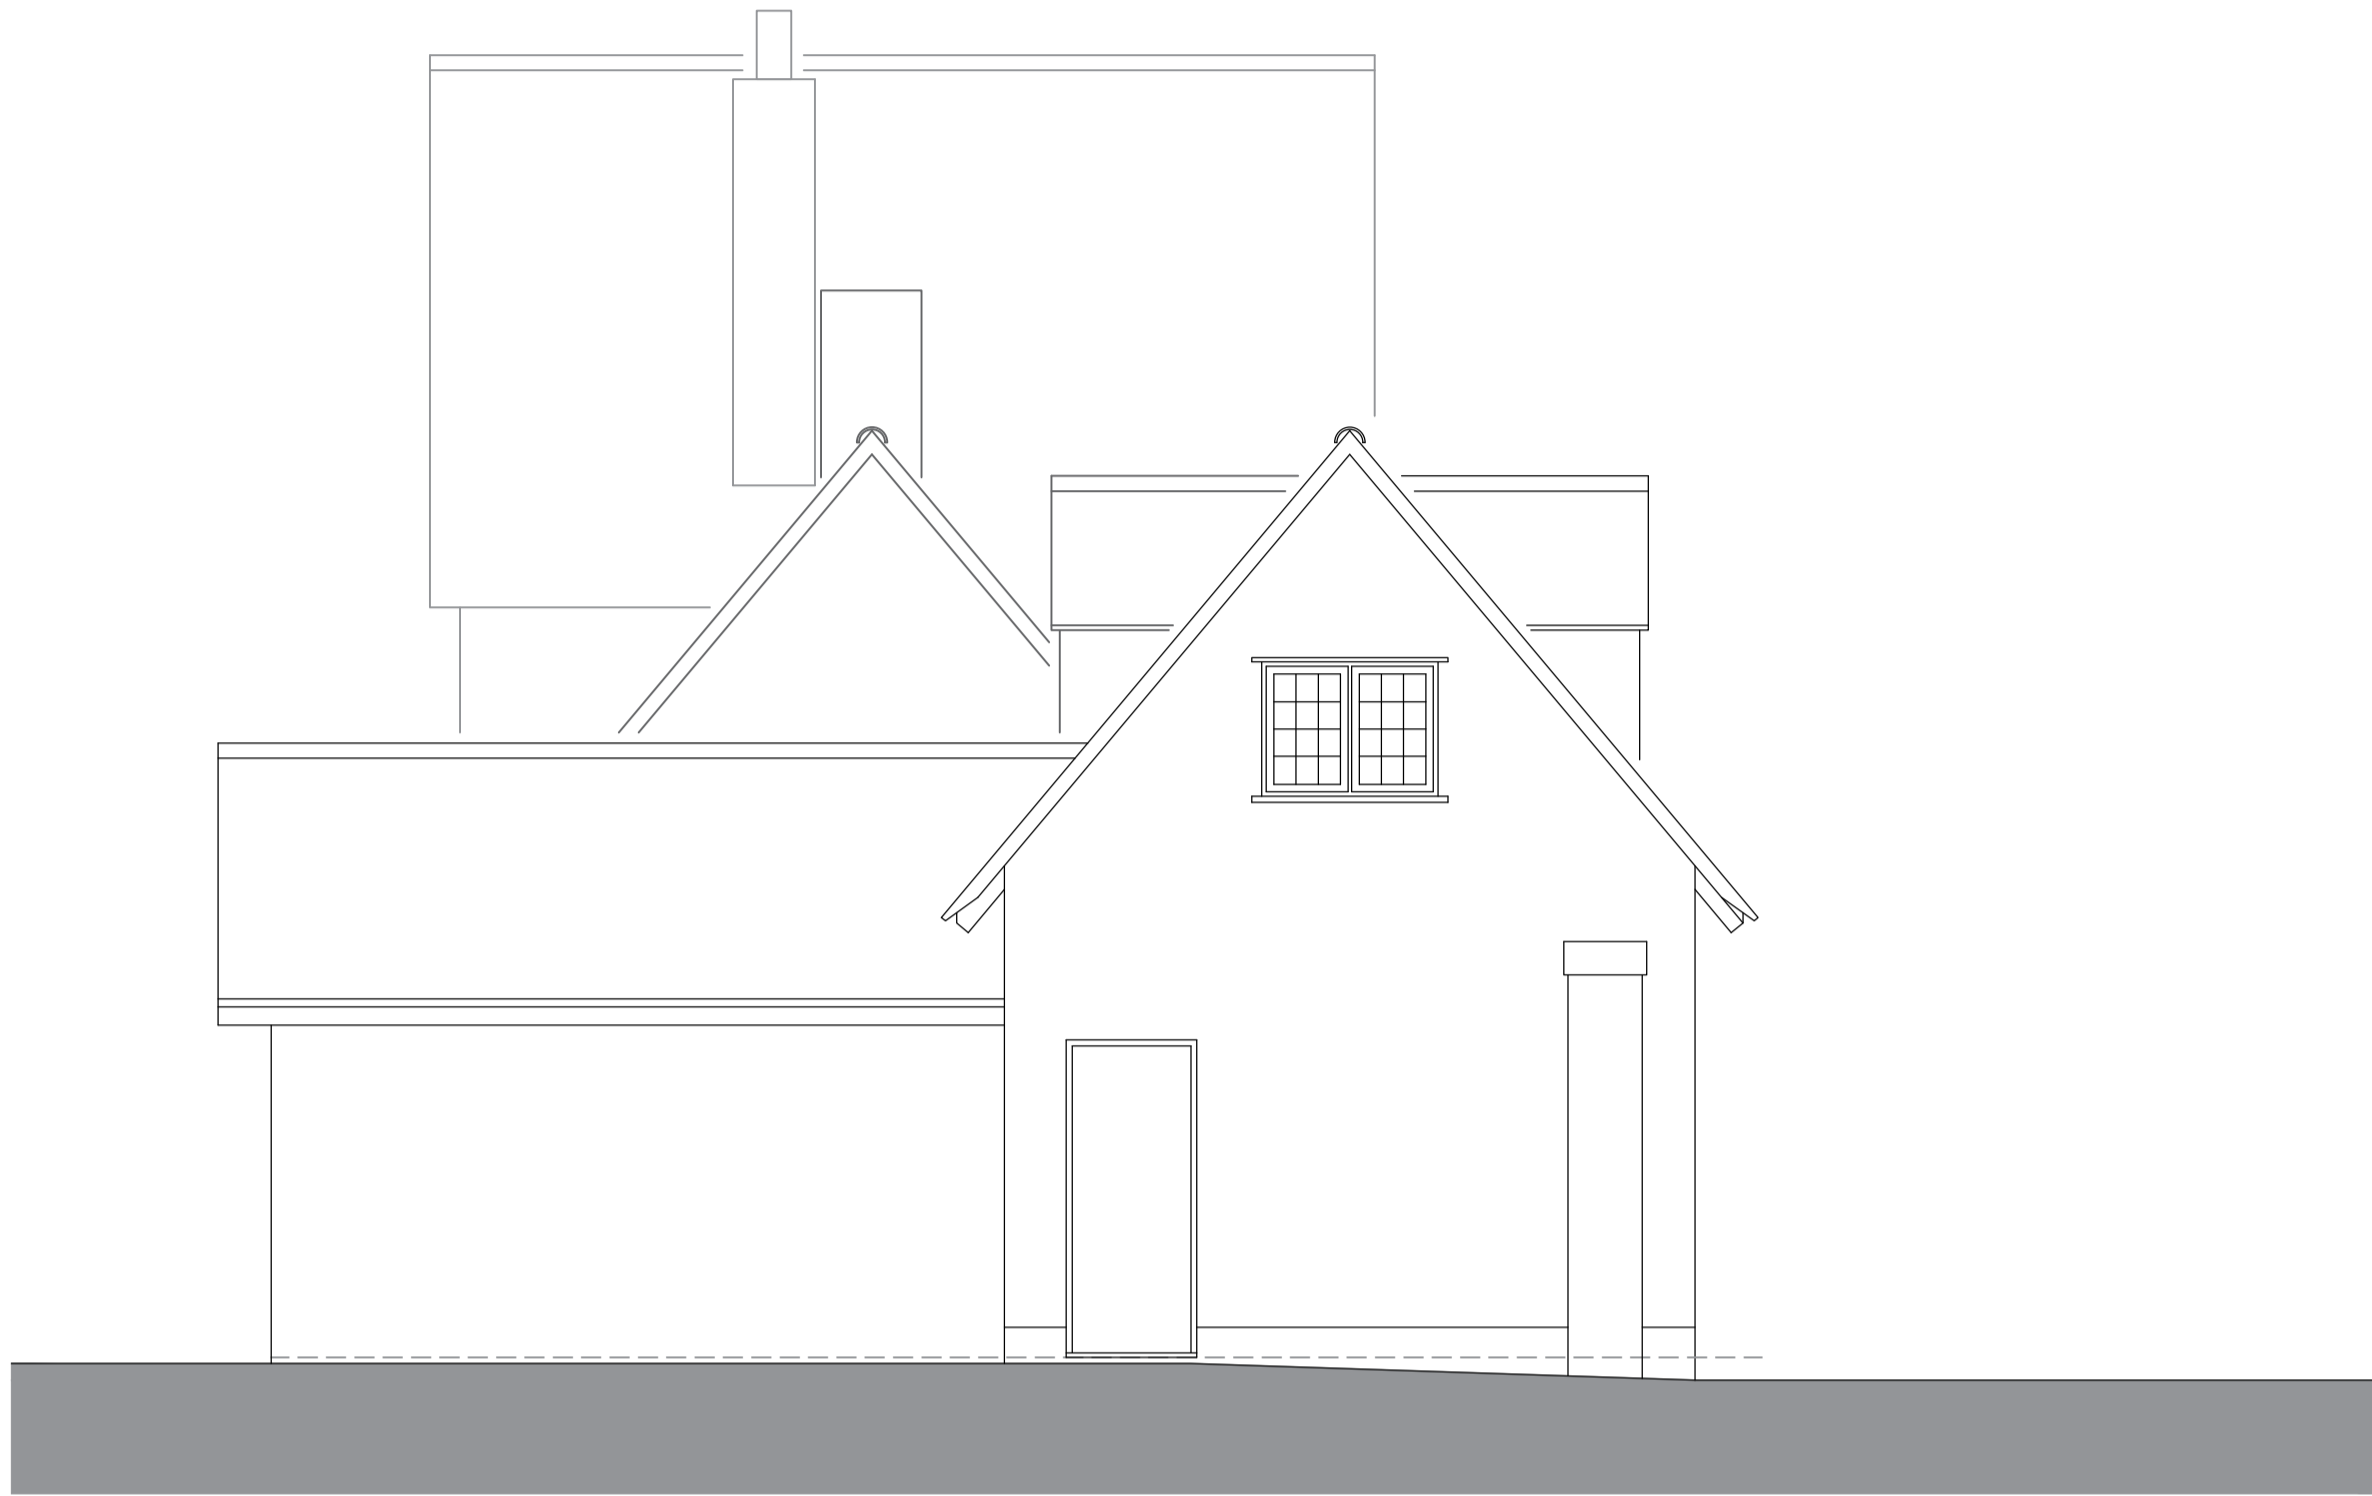

Northwest Elevation



Southeast Elevation



Southwest Elevation

Tricker Blackie Associates

Chartered Architects
 Project Management
 Planning Consultants



51 Station Road, Sudbury, Suffolk, CO10 2SP
 Tel: 01787 375732 E: info@trickerblackie.co.uk

client

Mr & Mrs M Irwin

project

Stakers

Spout Lane

Lt Cornard

drawing title

Existing Elevations

ref	drawing no.	rev
2121	Ex02	
date	scale	drawn by
July 21	1:50 @A1	

